
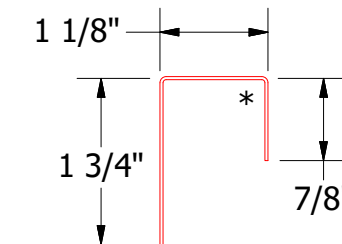
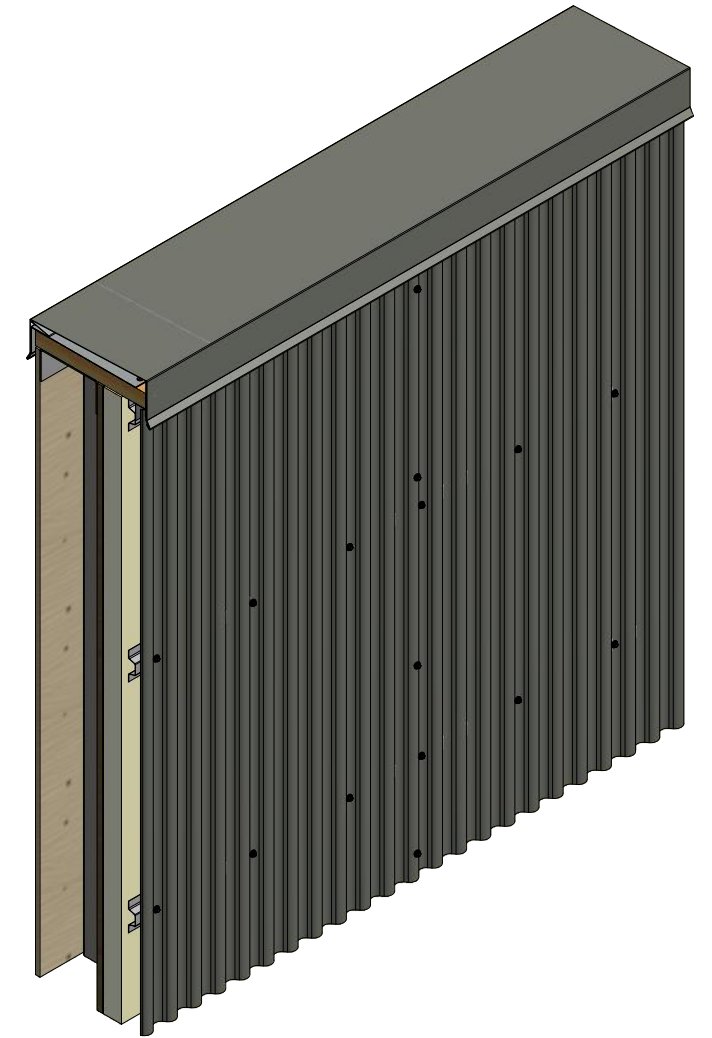


Vertical Panel

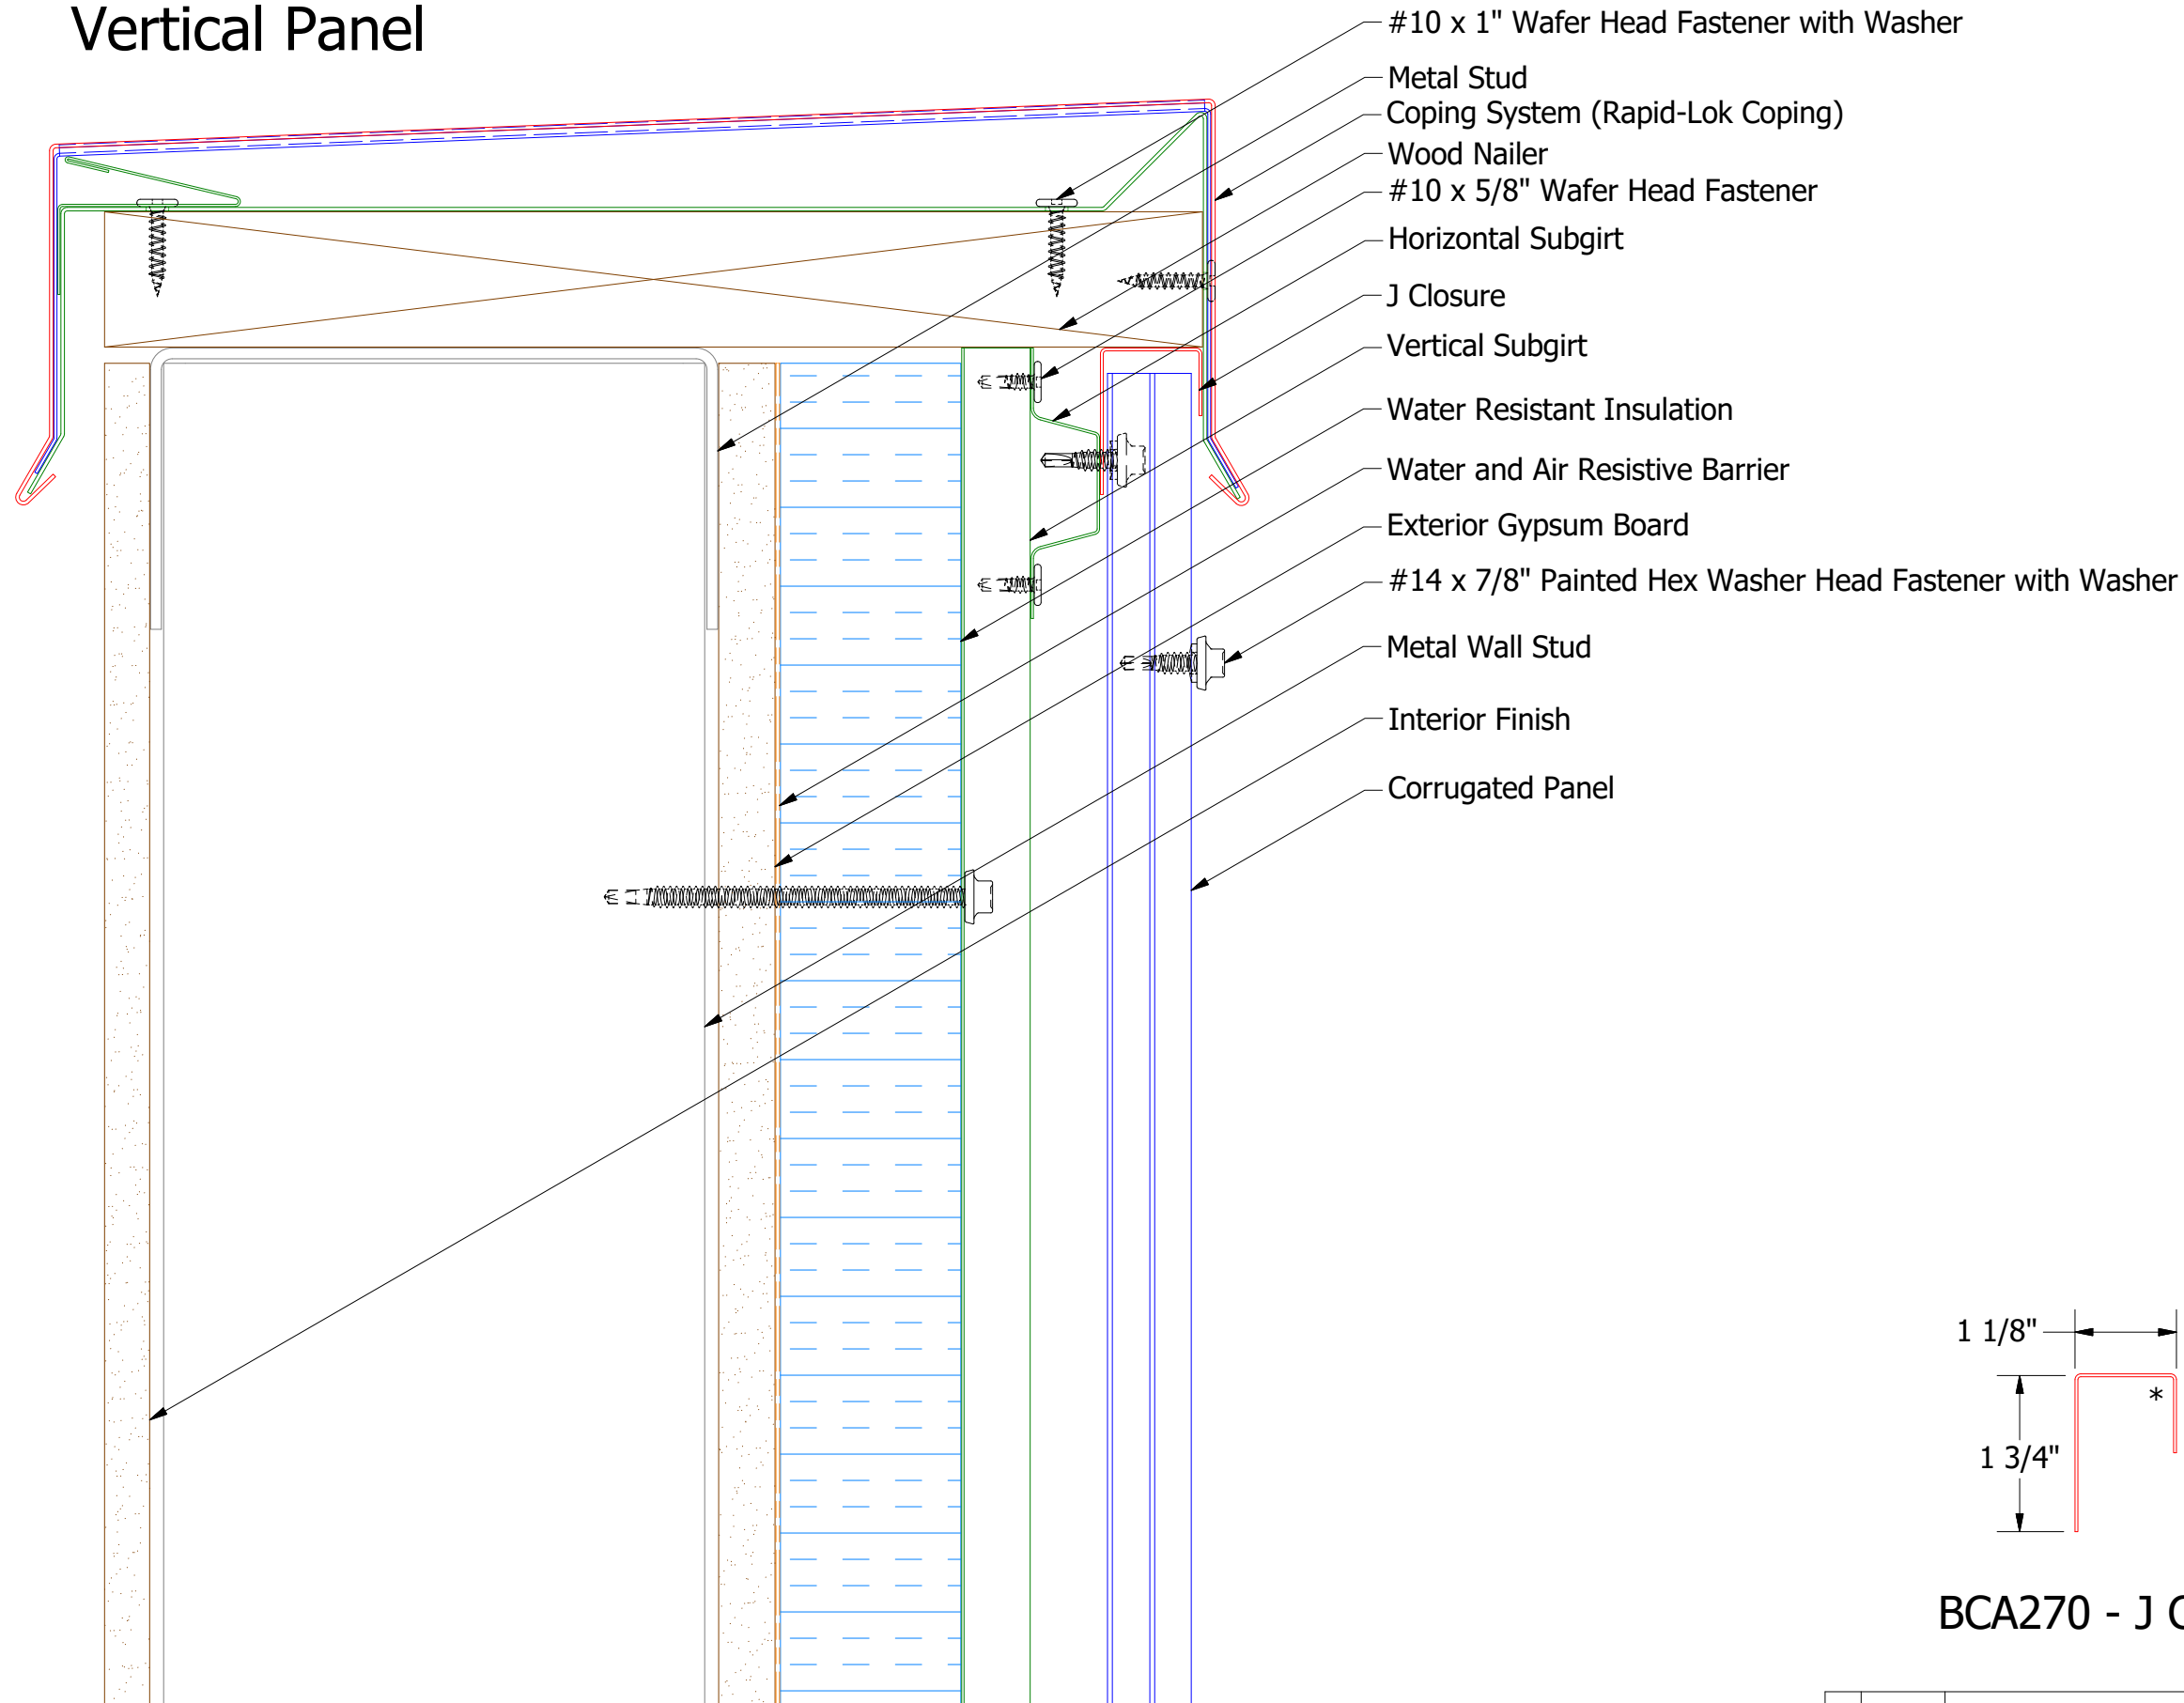

BCA270 - J Closure

2 Stage Method of Weather Proofing


ATAS INTERNATIONAL, INC
 Allentown PA
 610-395-8445
 Mesa AZ
 480-558-7210

TITLE		Corrugated Panel Coping Detail	
DWG. NO.	DR	DATE	8/13/2014
	KRK	APP	DATE
MATERIAL	SH. SIZE	SCALE	X:X
	B		

REV. NO.	DATE	DESCRIPTION OF REVISION	BY	APP