
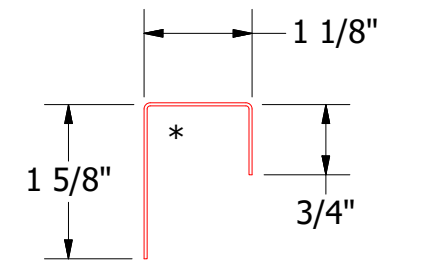
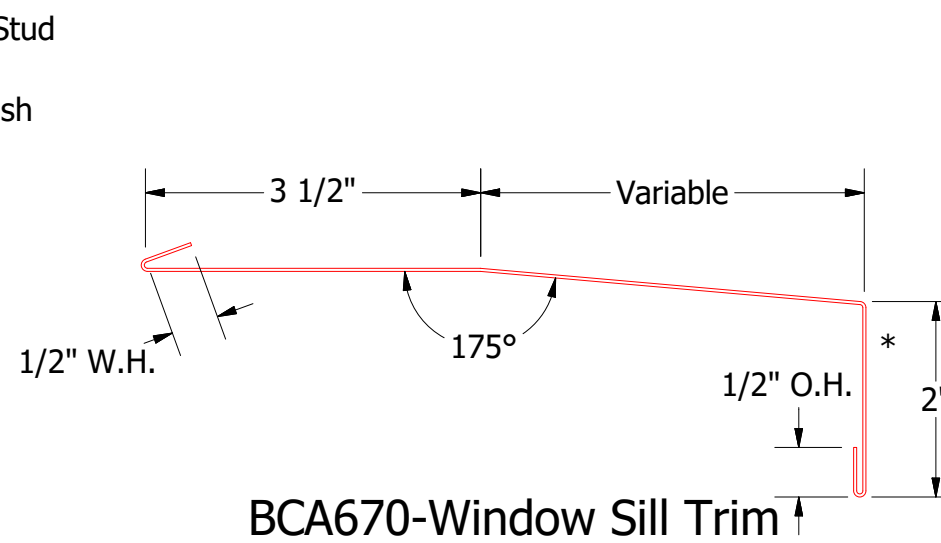
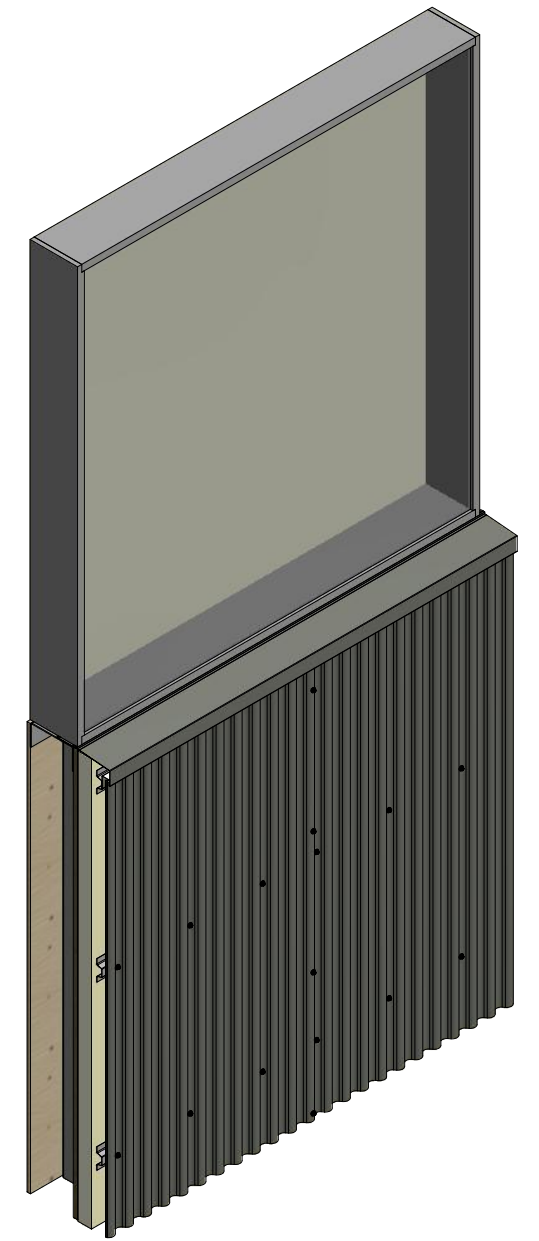


# Vertical Panel

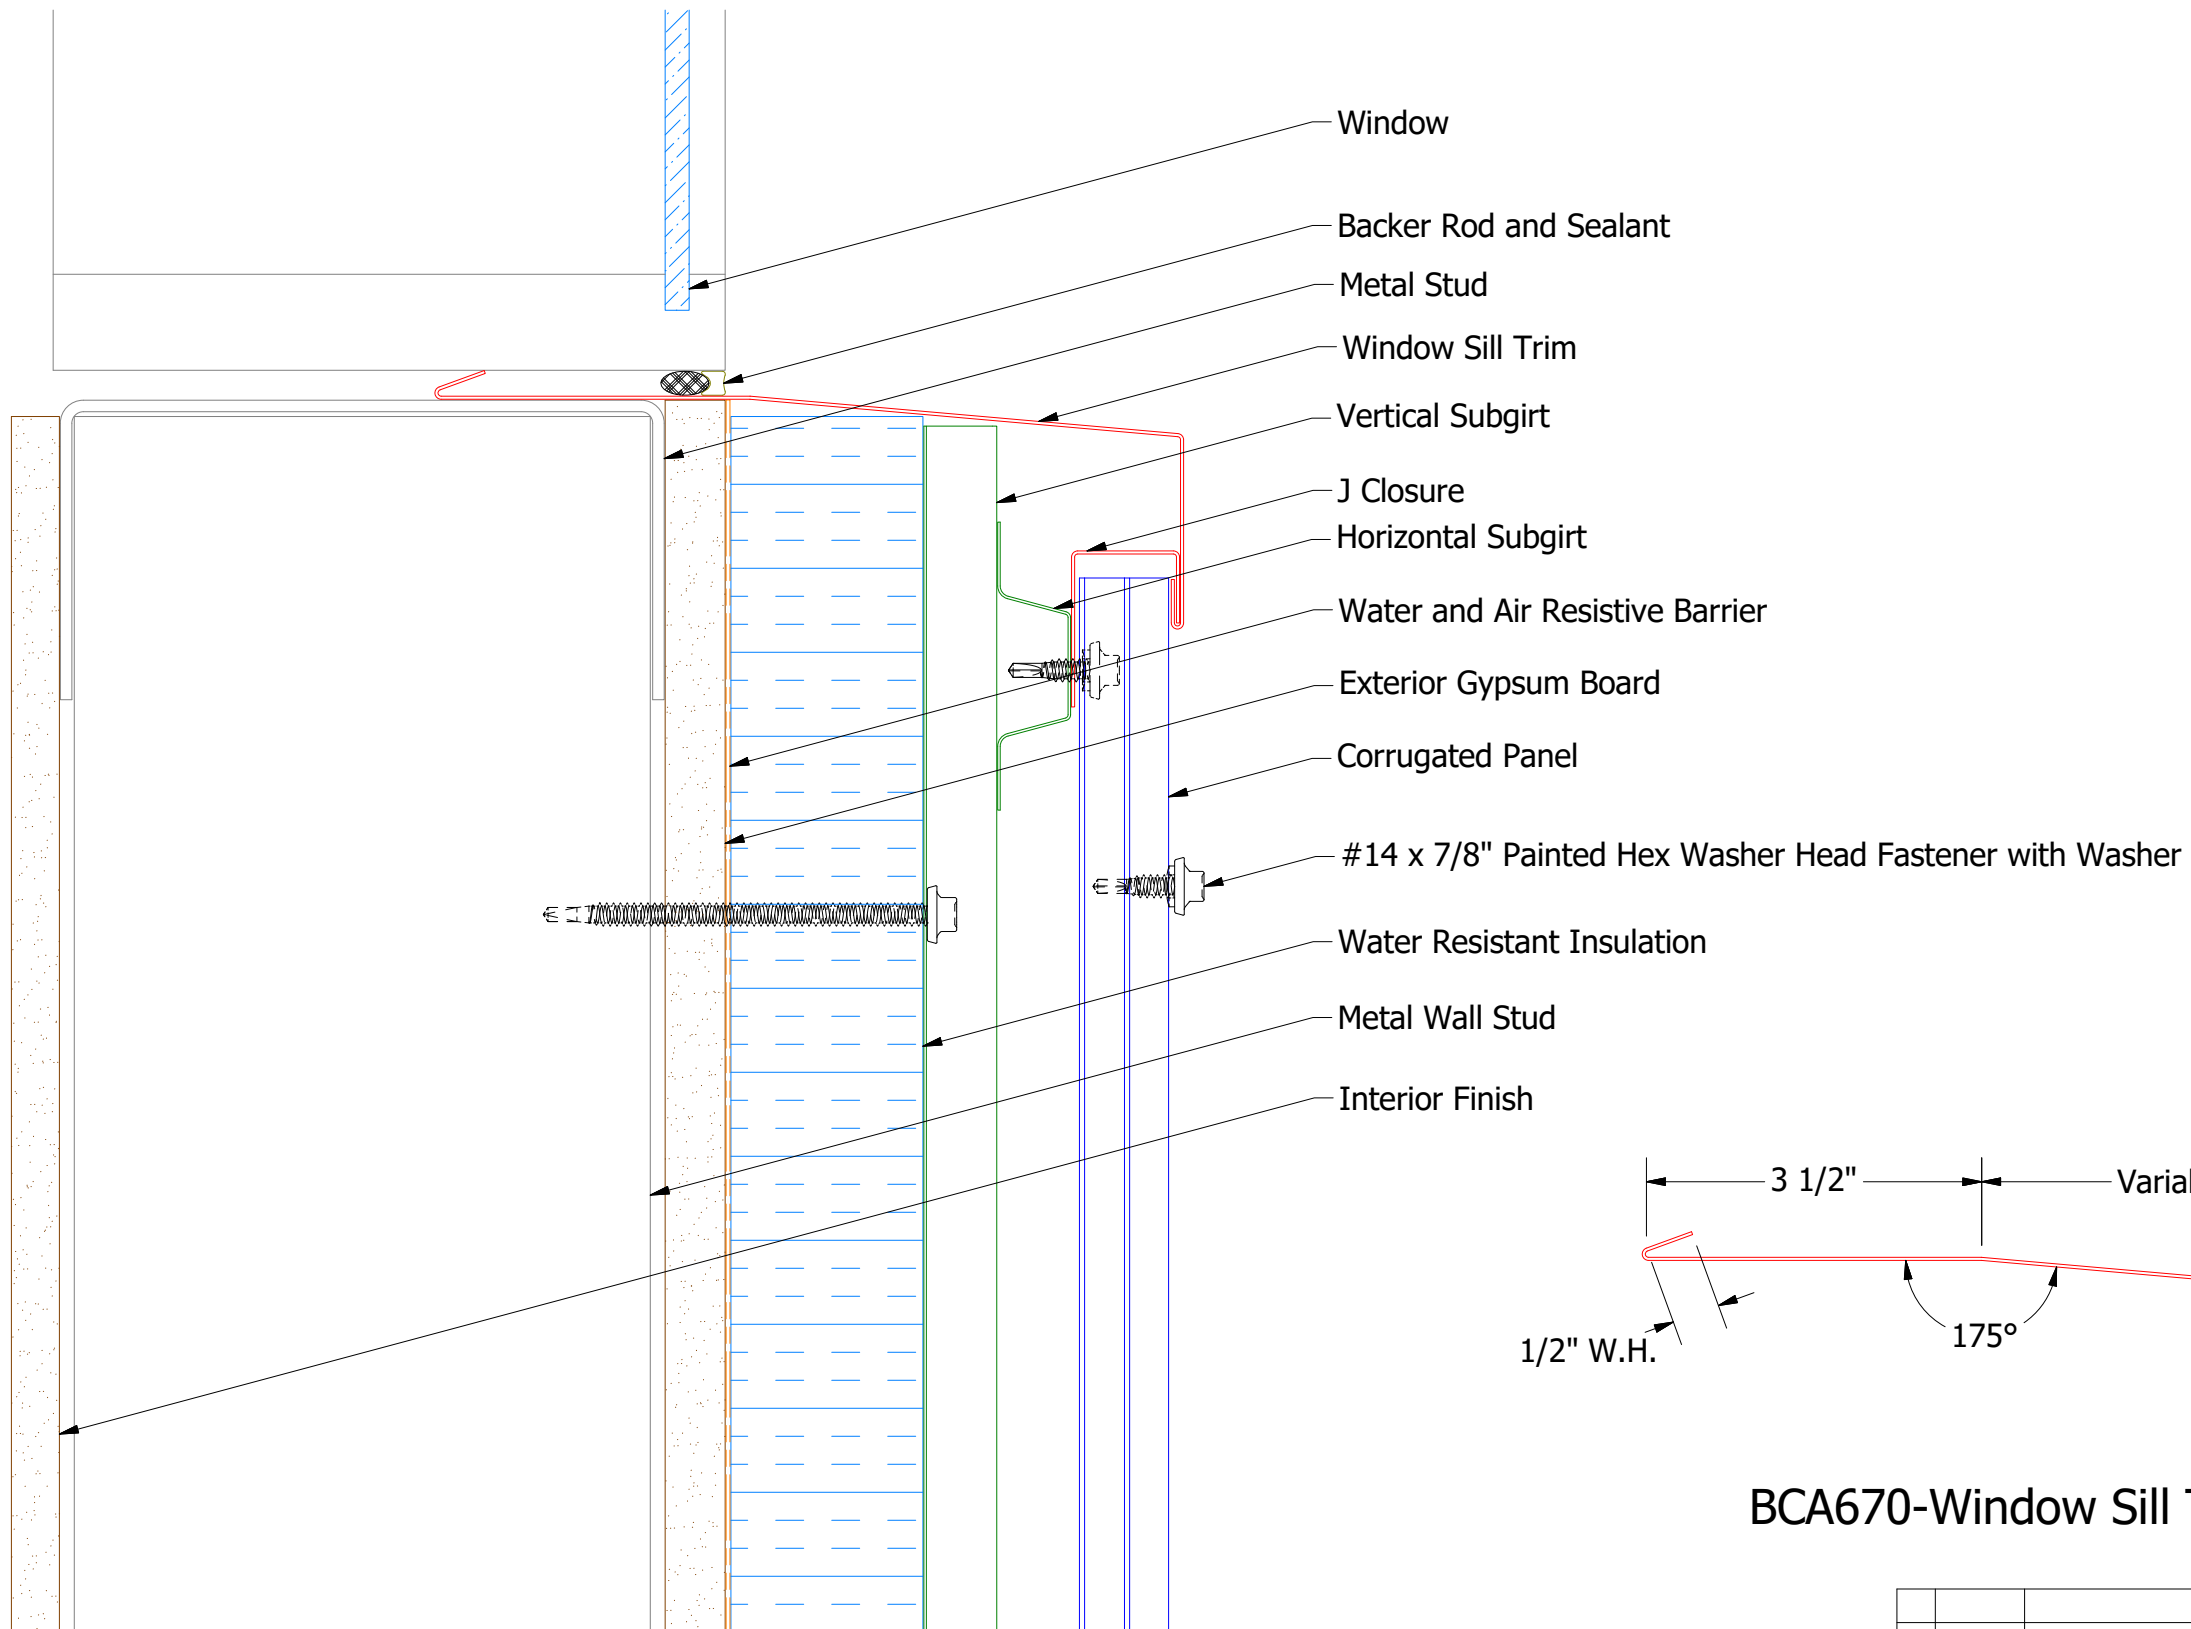

**BCA270-J Closure**

## 2 Stage Method of Weather Proofing

**ATAS**  
 ATAS INTERNATIONAL, INC  
 Allentown PA  
 610-395-8445  
 Mesa AZ  
 480-558-7210

### TITLE Corrugated Panel Window Sill Detail

REV. NO.	DATE	DESCRIPTION OF REVISION	BY	APP	DWG. NO.	DR	DATE
						KRK	8/15/2014
					MATERIAL	APP	DATE
					SH. SIZE	B	SCALE
							X:X