

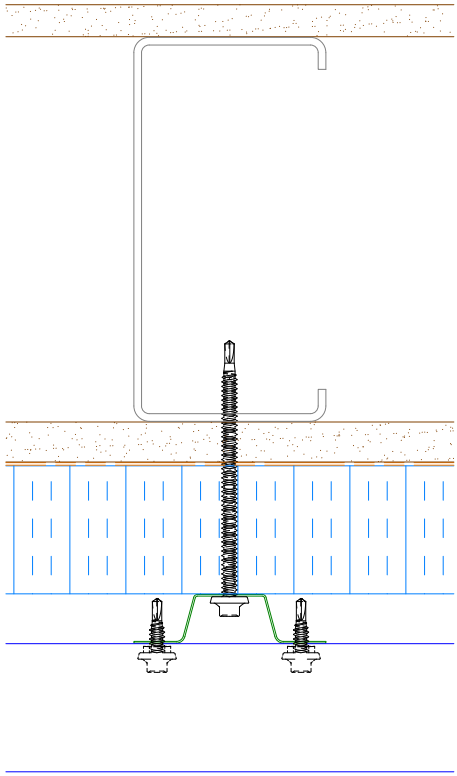



Horizontal Panel

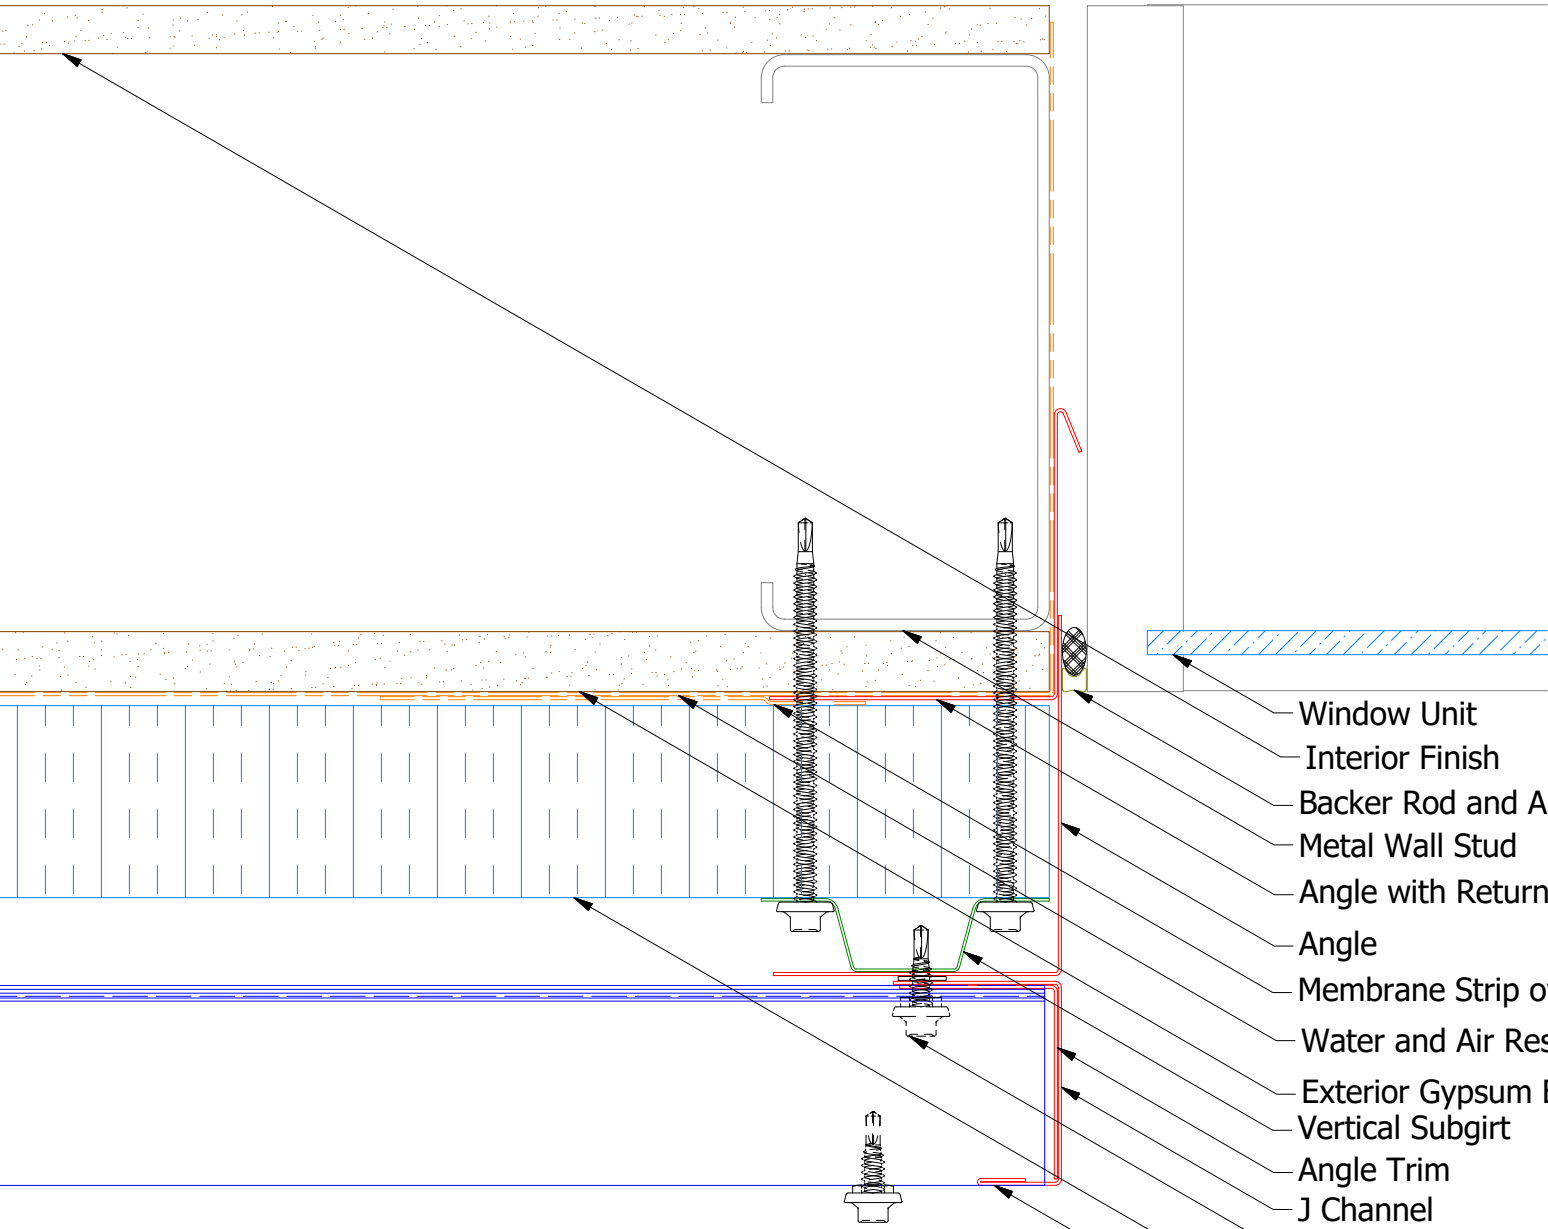


Alternate Subgirt Orientation (NTS)

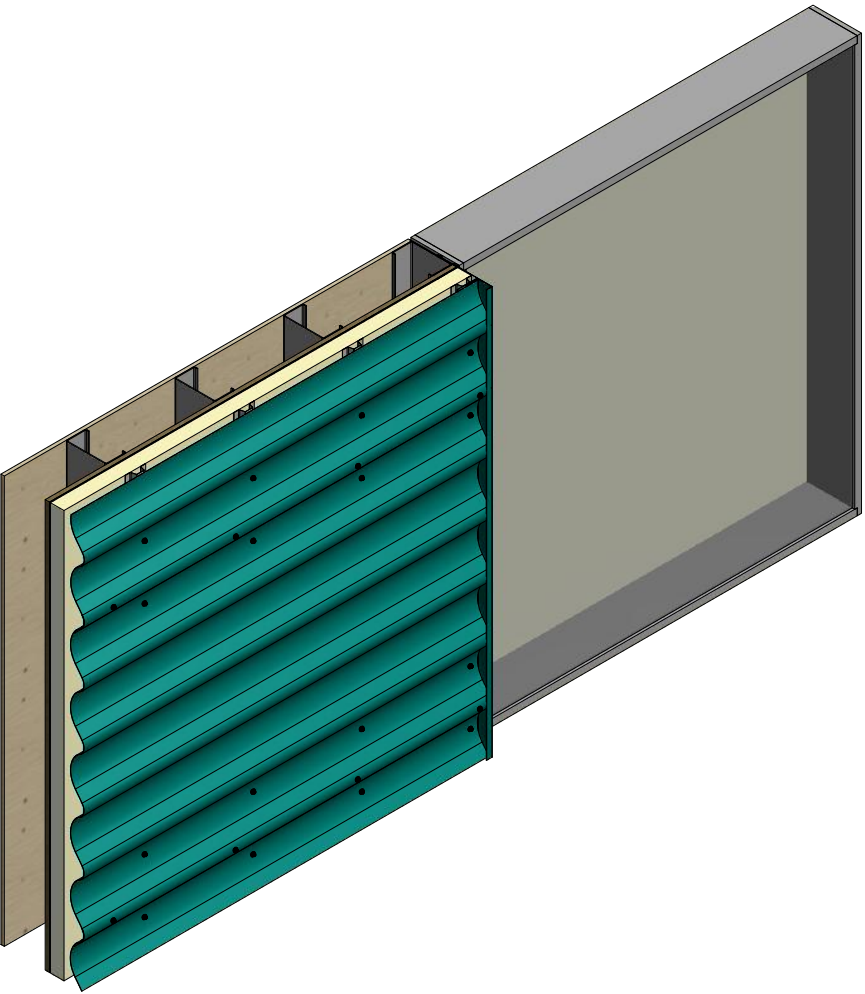


- Window Unit
- Interior Finish
- Backer Rod and Appropriate Sealant
- Metal Wall Stud
- Angle with Return
- Angle
- Membrane Strip over Angle Trim
- Water and Air Resistive Barrier
- Exterior Gypsum Board
- Vertical Subgirt
- Angle Trim
- J Channel
- #14 x 7/8" Painted Hex Washer Head Fastener with Washer
- Water Resistant Insulation
- Wave Panel

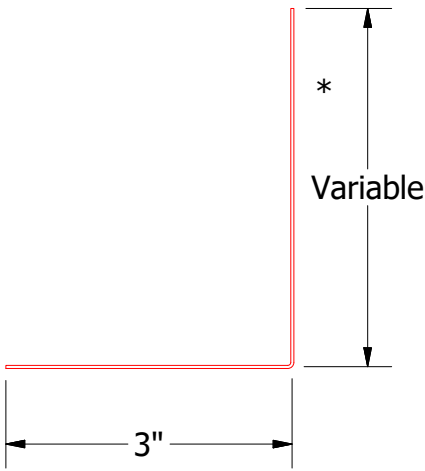


Angle Trim

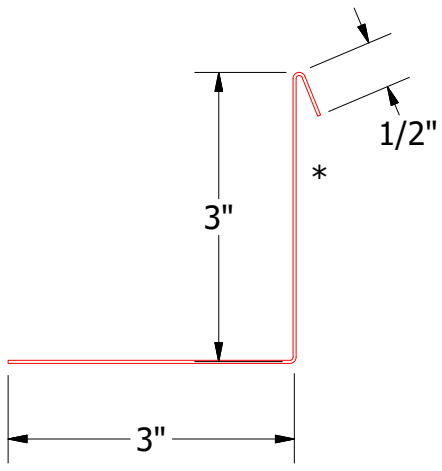

BVA683-Angle with Return

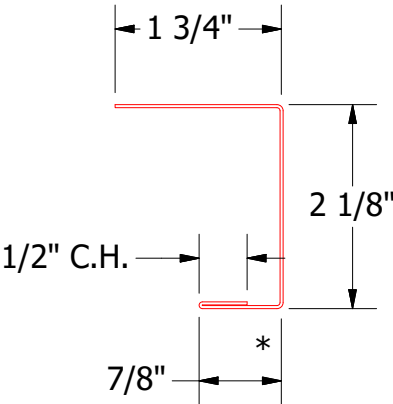

BVA218-J Channel

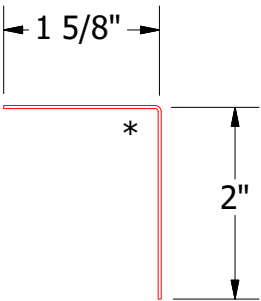

BVA680-Angle Trim

2 Stage Method of Weather Proofing

TITLE		Wave Panel Jamb Detail	
DWG. NO.	DR	KRK	DATE
	APP		DATE
MATERIAL	SH. SIZE	B	SCALE
			X:X

REV. NO.	DATE	DESCRIPTION OF REVISION	BY	APP