

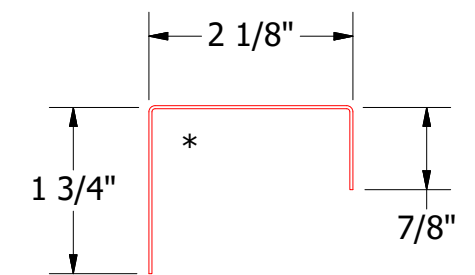


# Horizontal Panel

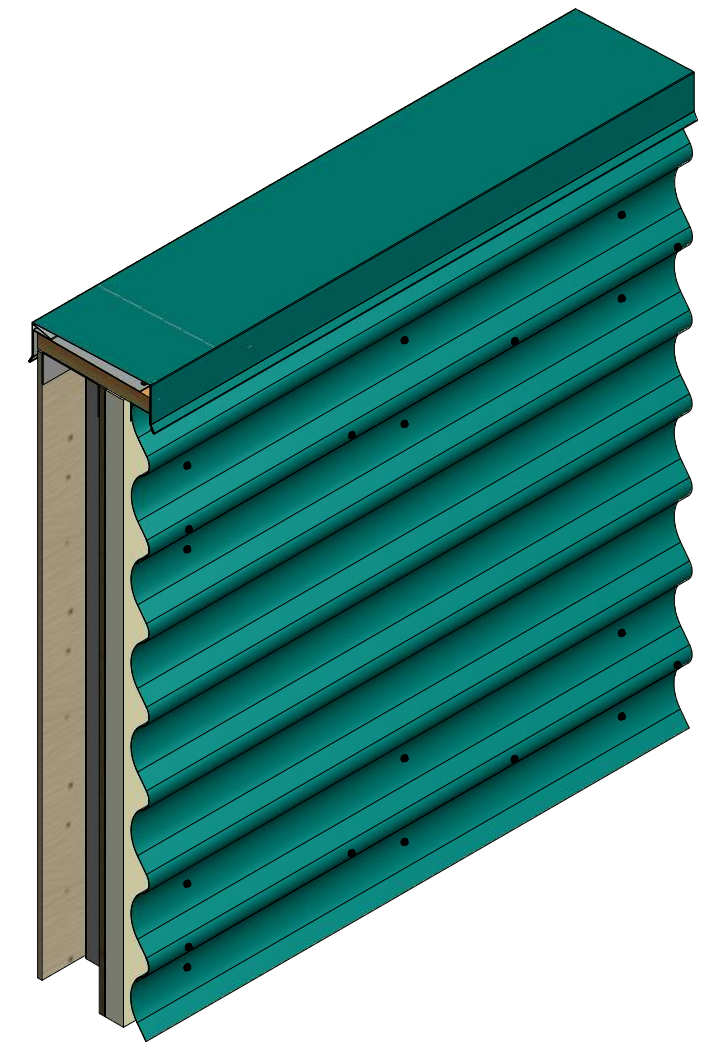

**BVA270-J Closure**

## 2 Stage Method of Weather Proofing

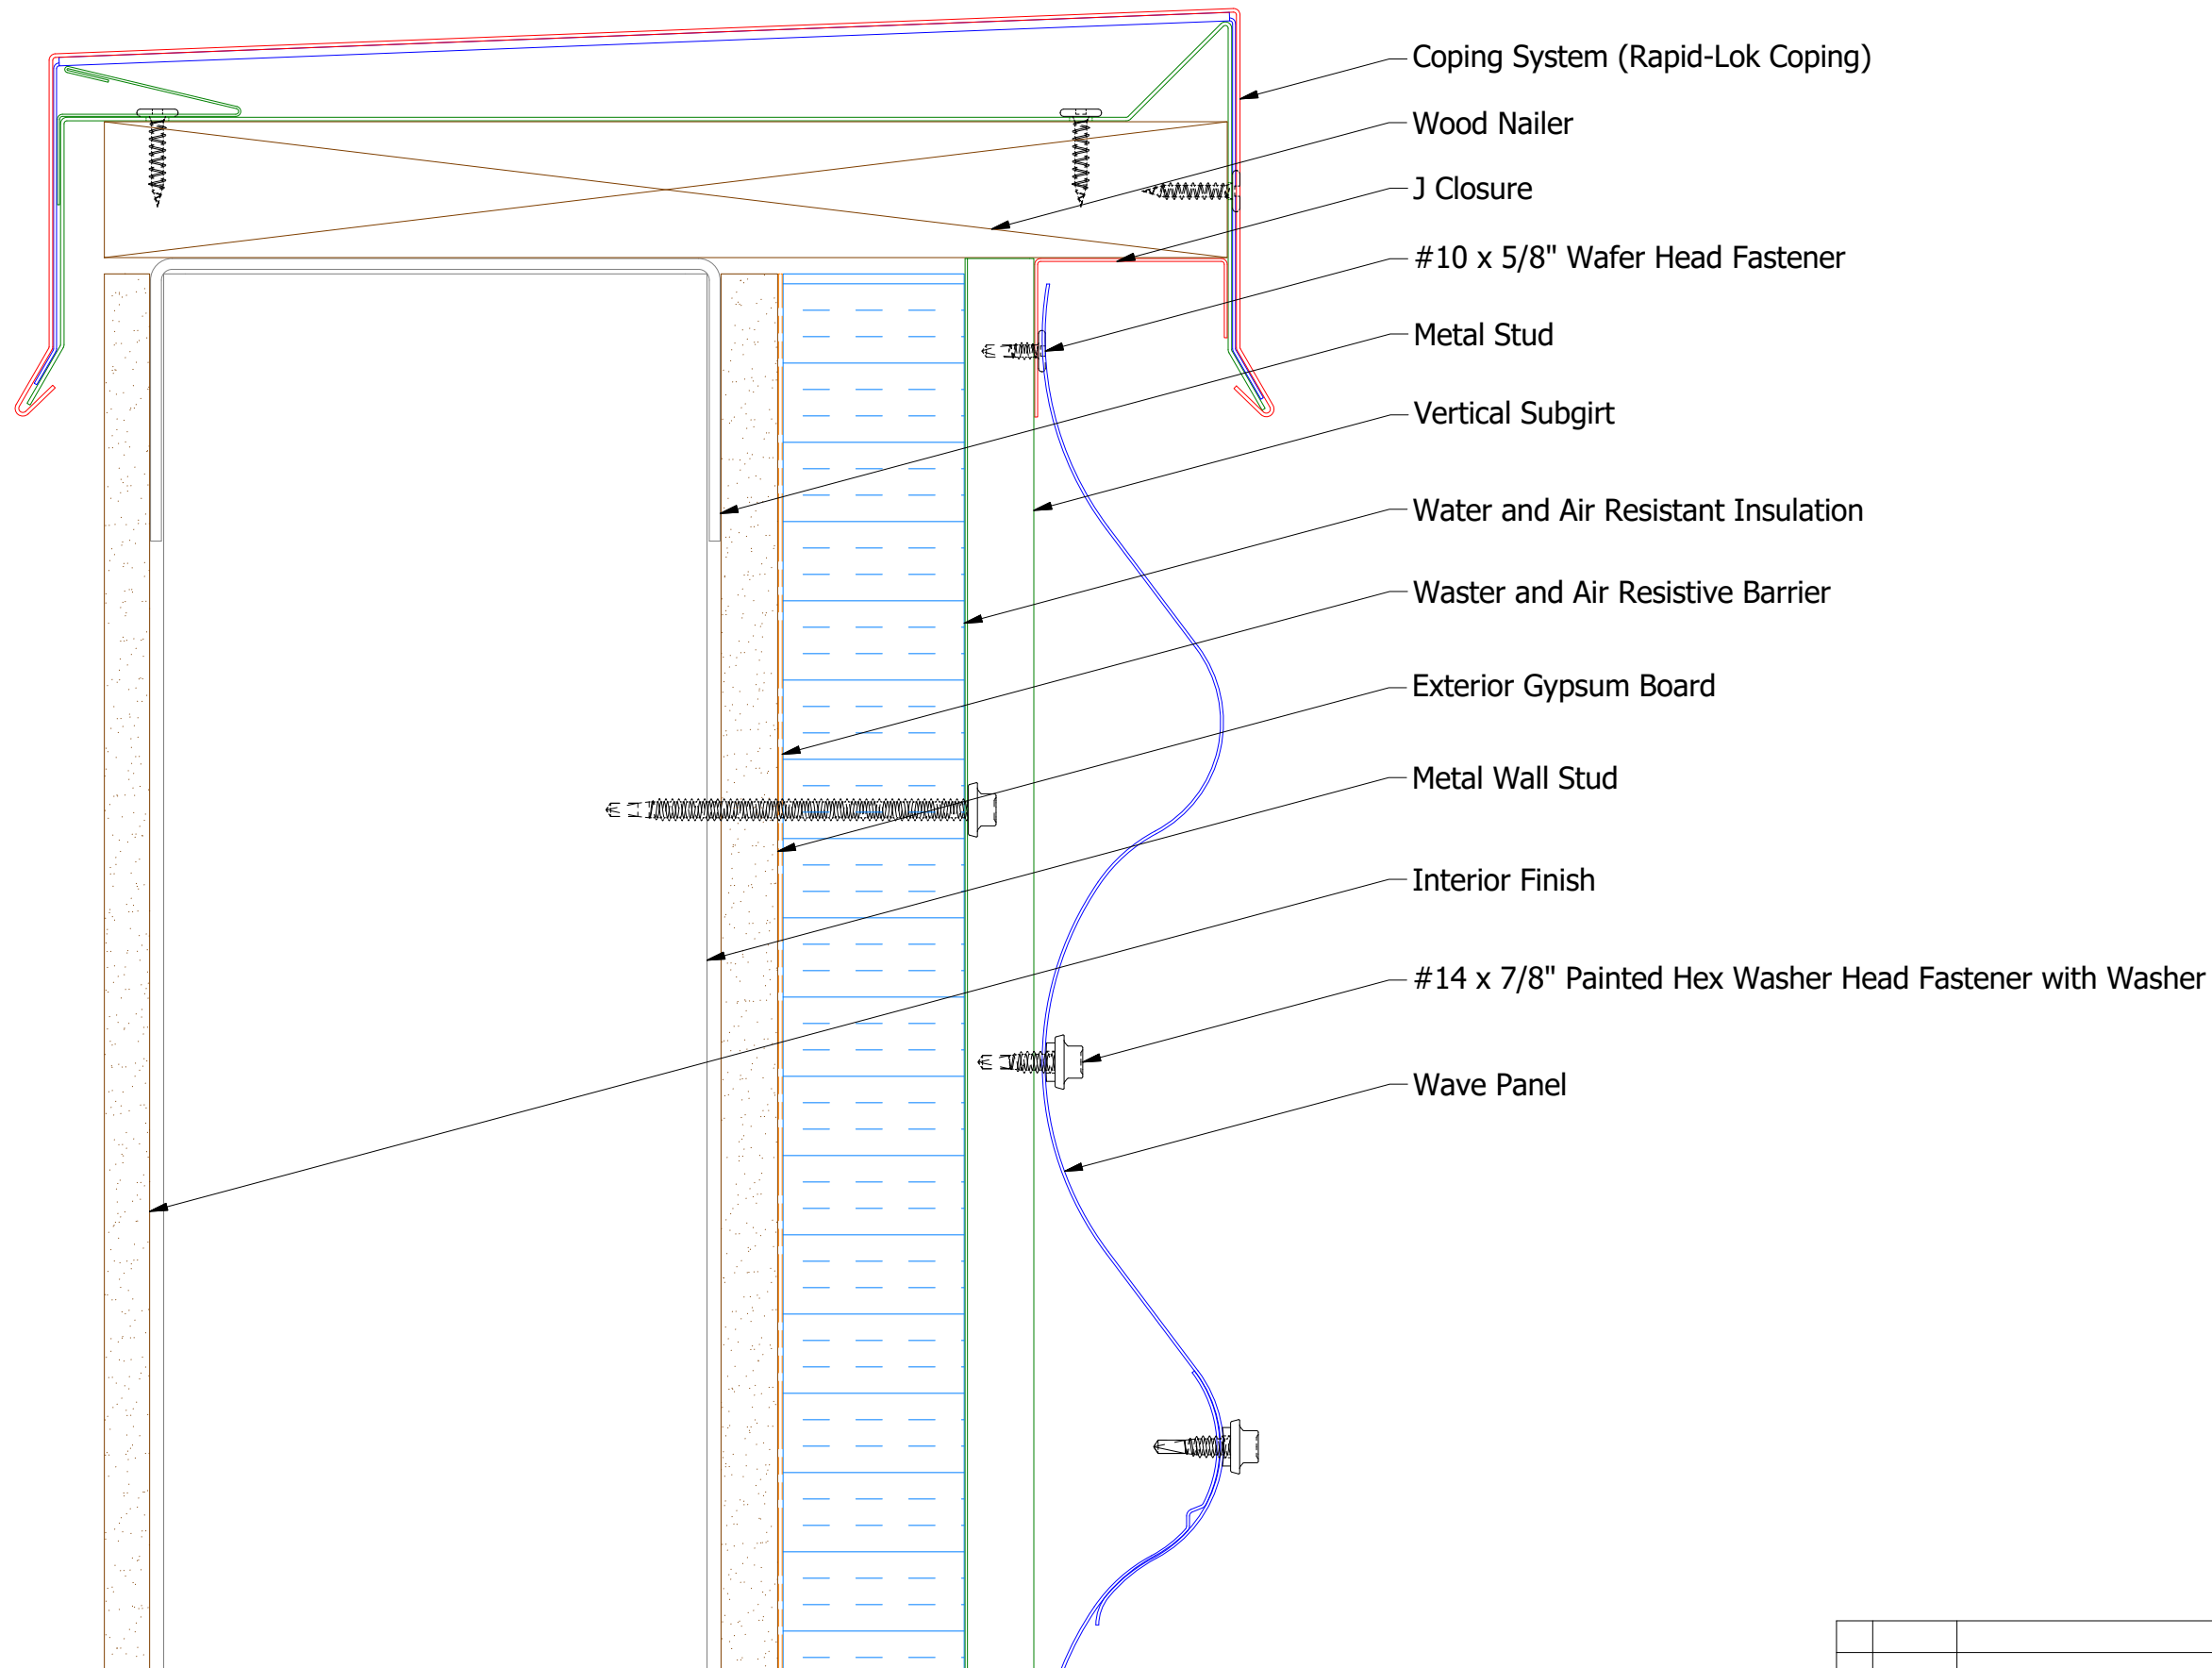

**ATAS INTERNATIONAL, INC**  
 Allentown PA  
 610-395-8445  
 Mesa AZ  
 480-558-7210

TITLE **Wave Panel Top of Wall Detail**

REV. NO.	DATE	DESCRIPTION OF REVISION	BY	APP	DWG. NO.	DR	DATE
						KRK	5/15/2015
						APP	DATE
					MATERIAL	SH. SIZE	SCALE
						B	X:X