
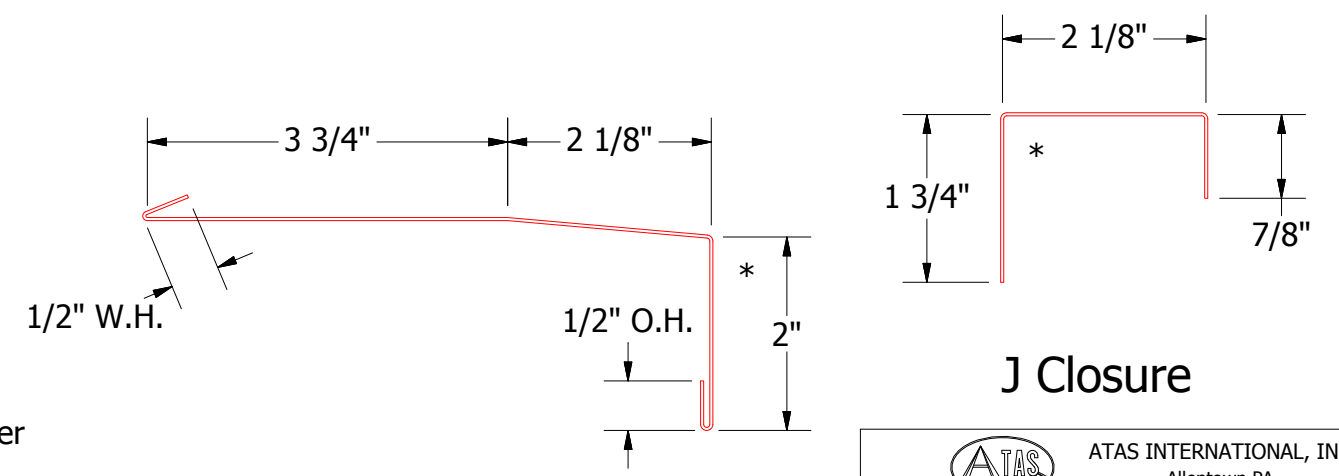
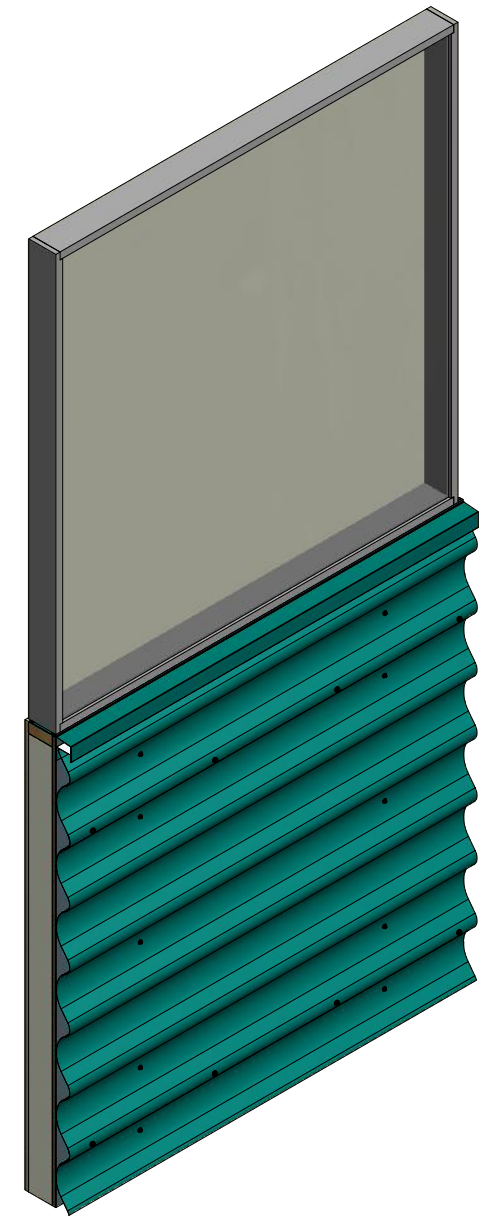


# Horizontal Panel

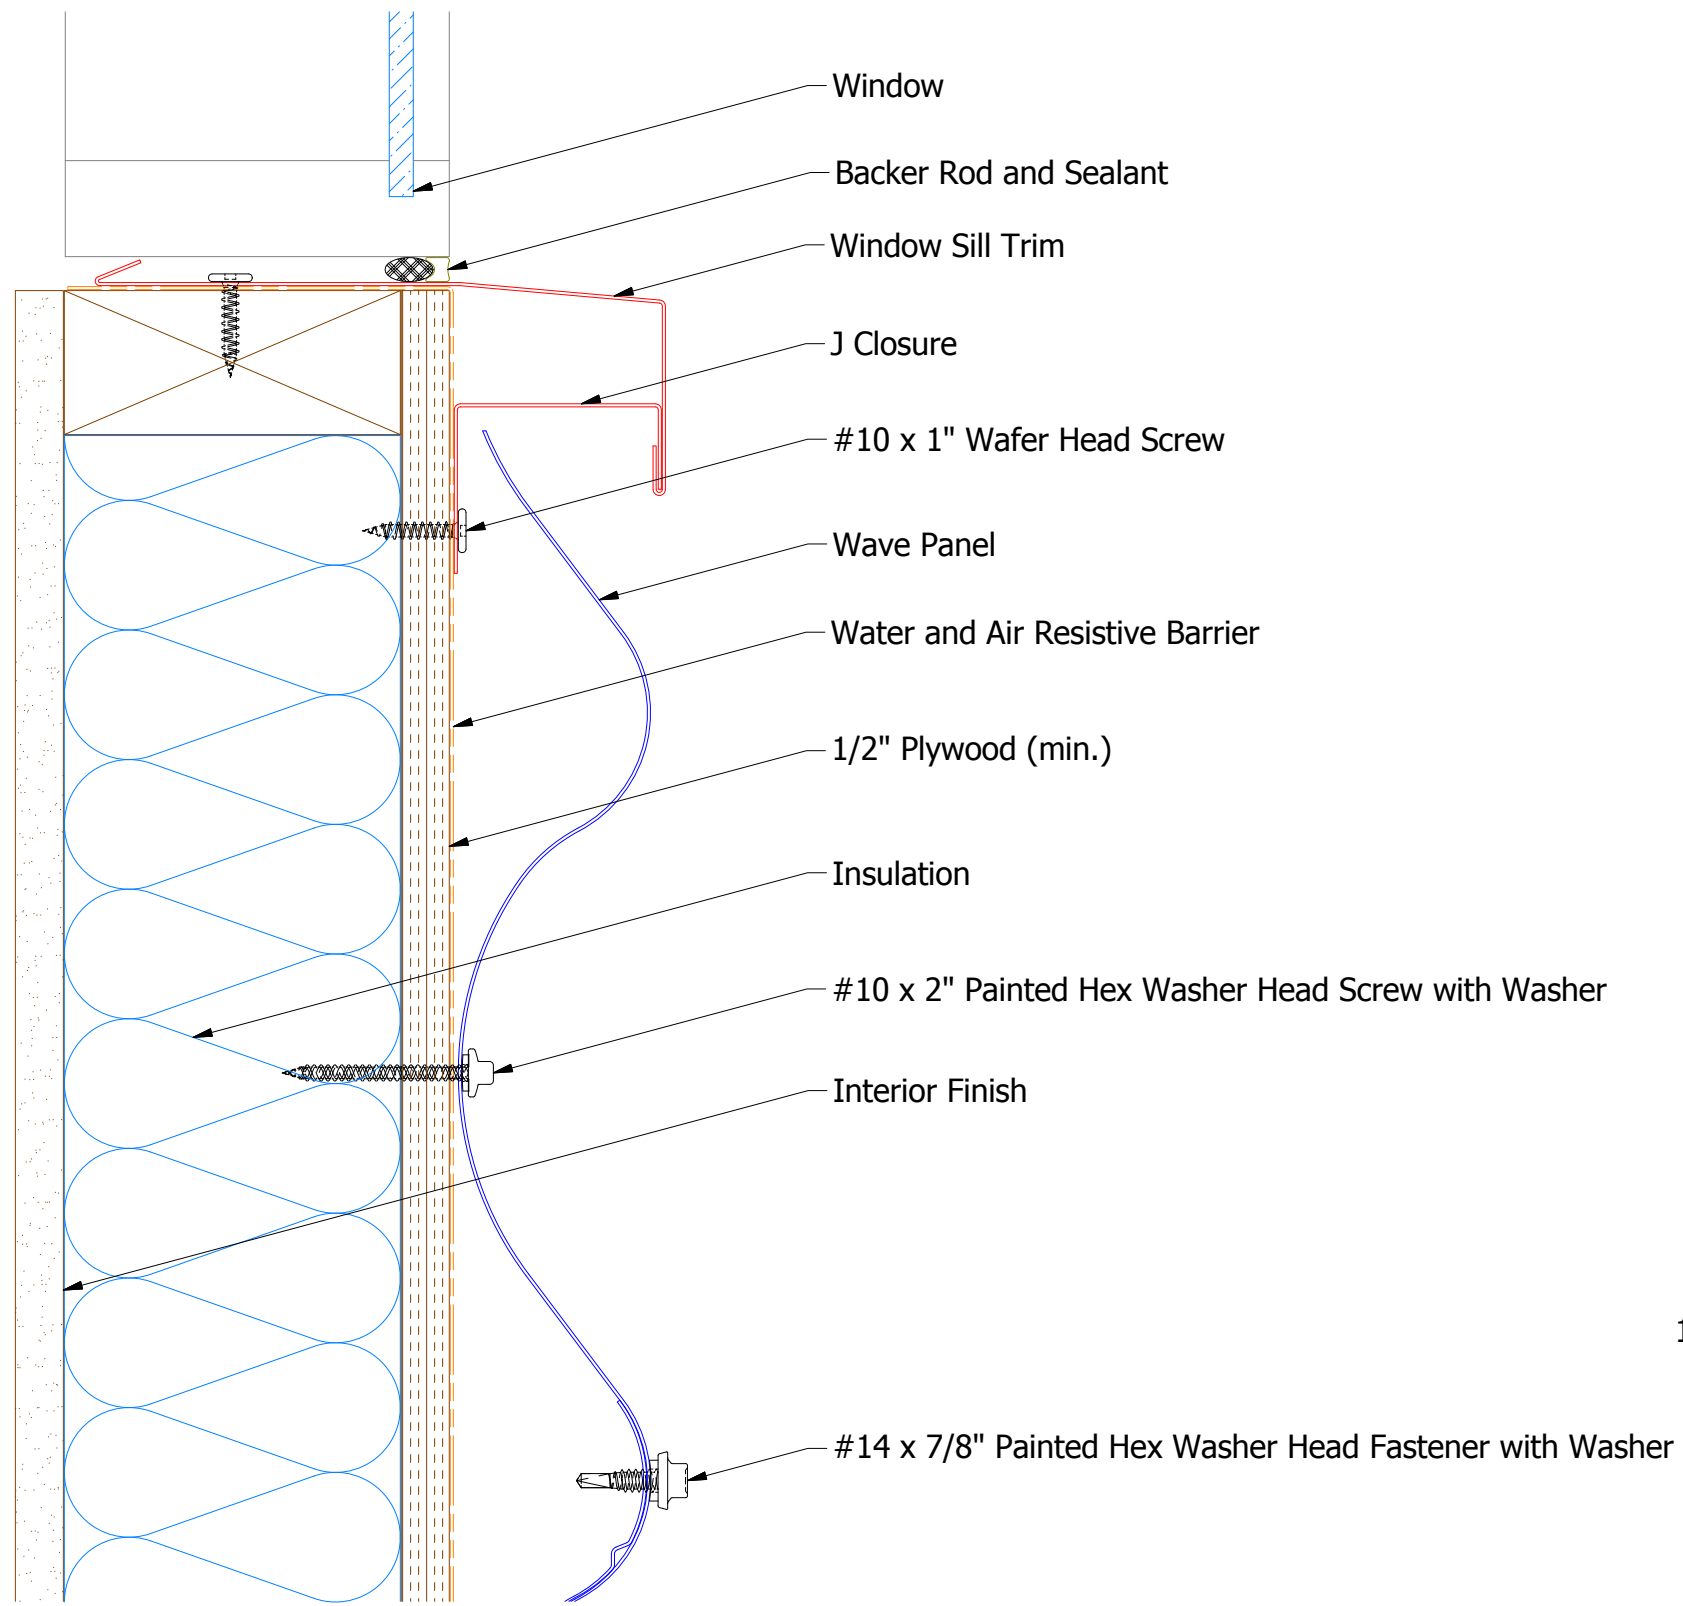

Window Sill Trim

**ATAS** ATAS INTERNATIONAL, INC  
 Allentown PA  
 610-395-8445  
 Mesa AZ  
 480-558-7210

TITLE				Wave Panel Window Sill Detail			
REV. NO.		DATE		DESCRIPTION OF REVISION		BY APP	
DWG. NO.		DR		DATE		DATE	
MATERIAL		APP		SH. SIZE		SCALE	
		DMR		B		X:X	
						9/1/2016	