
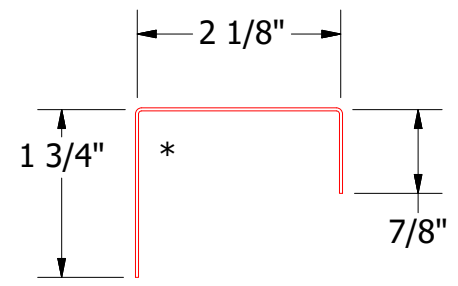
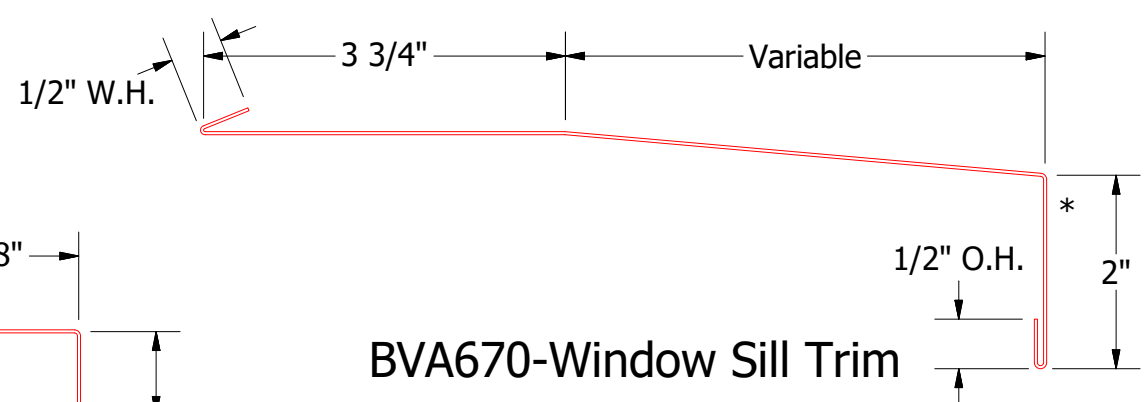
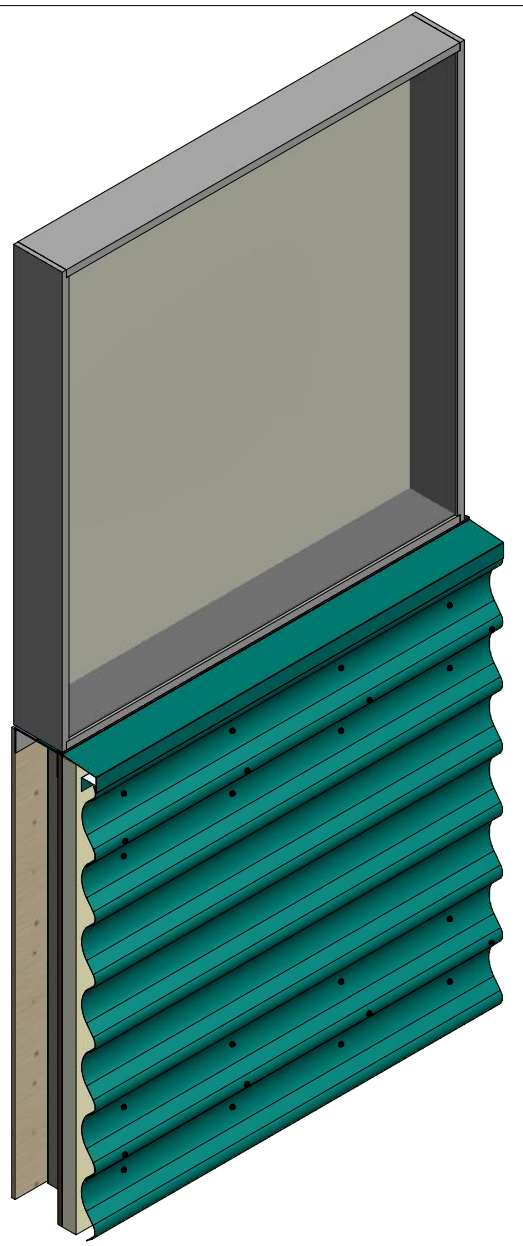



Horizontal Panel

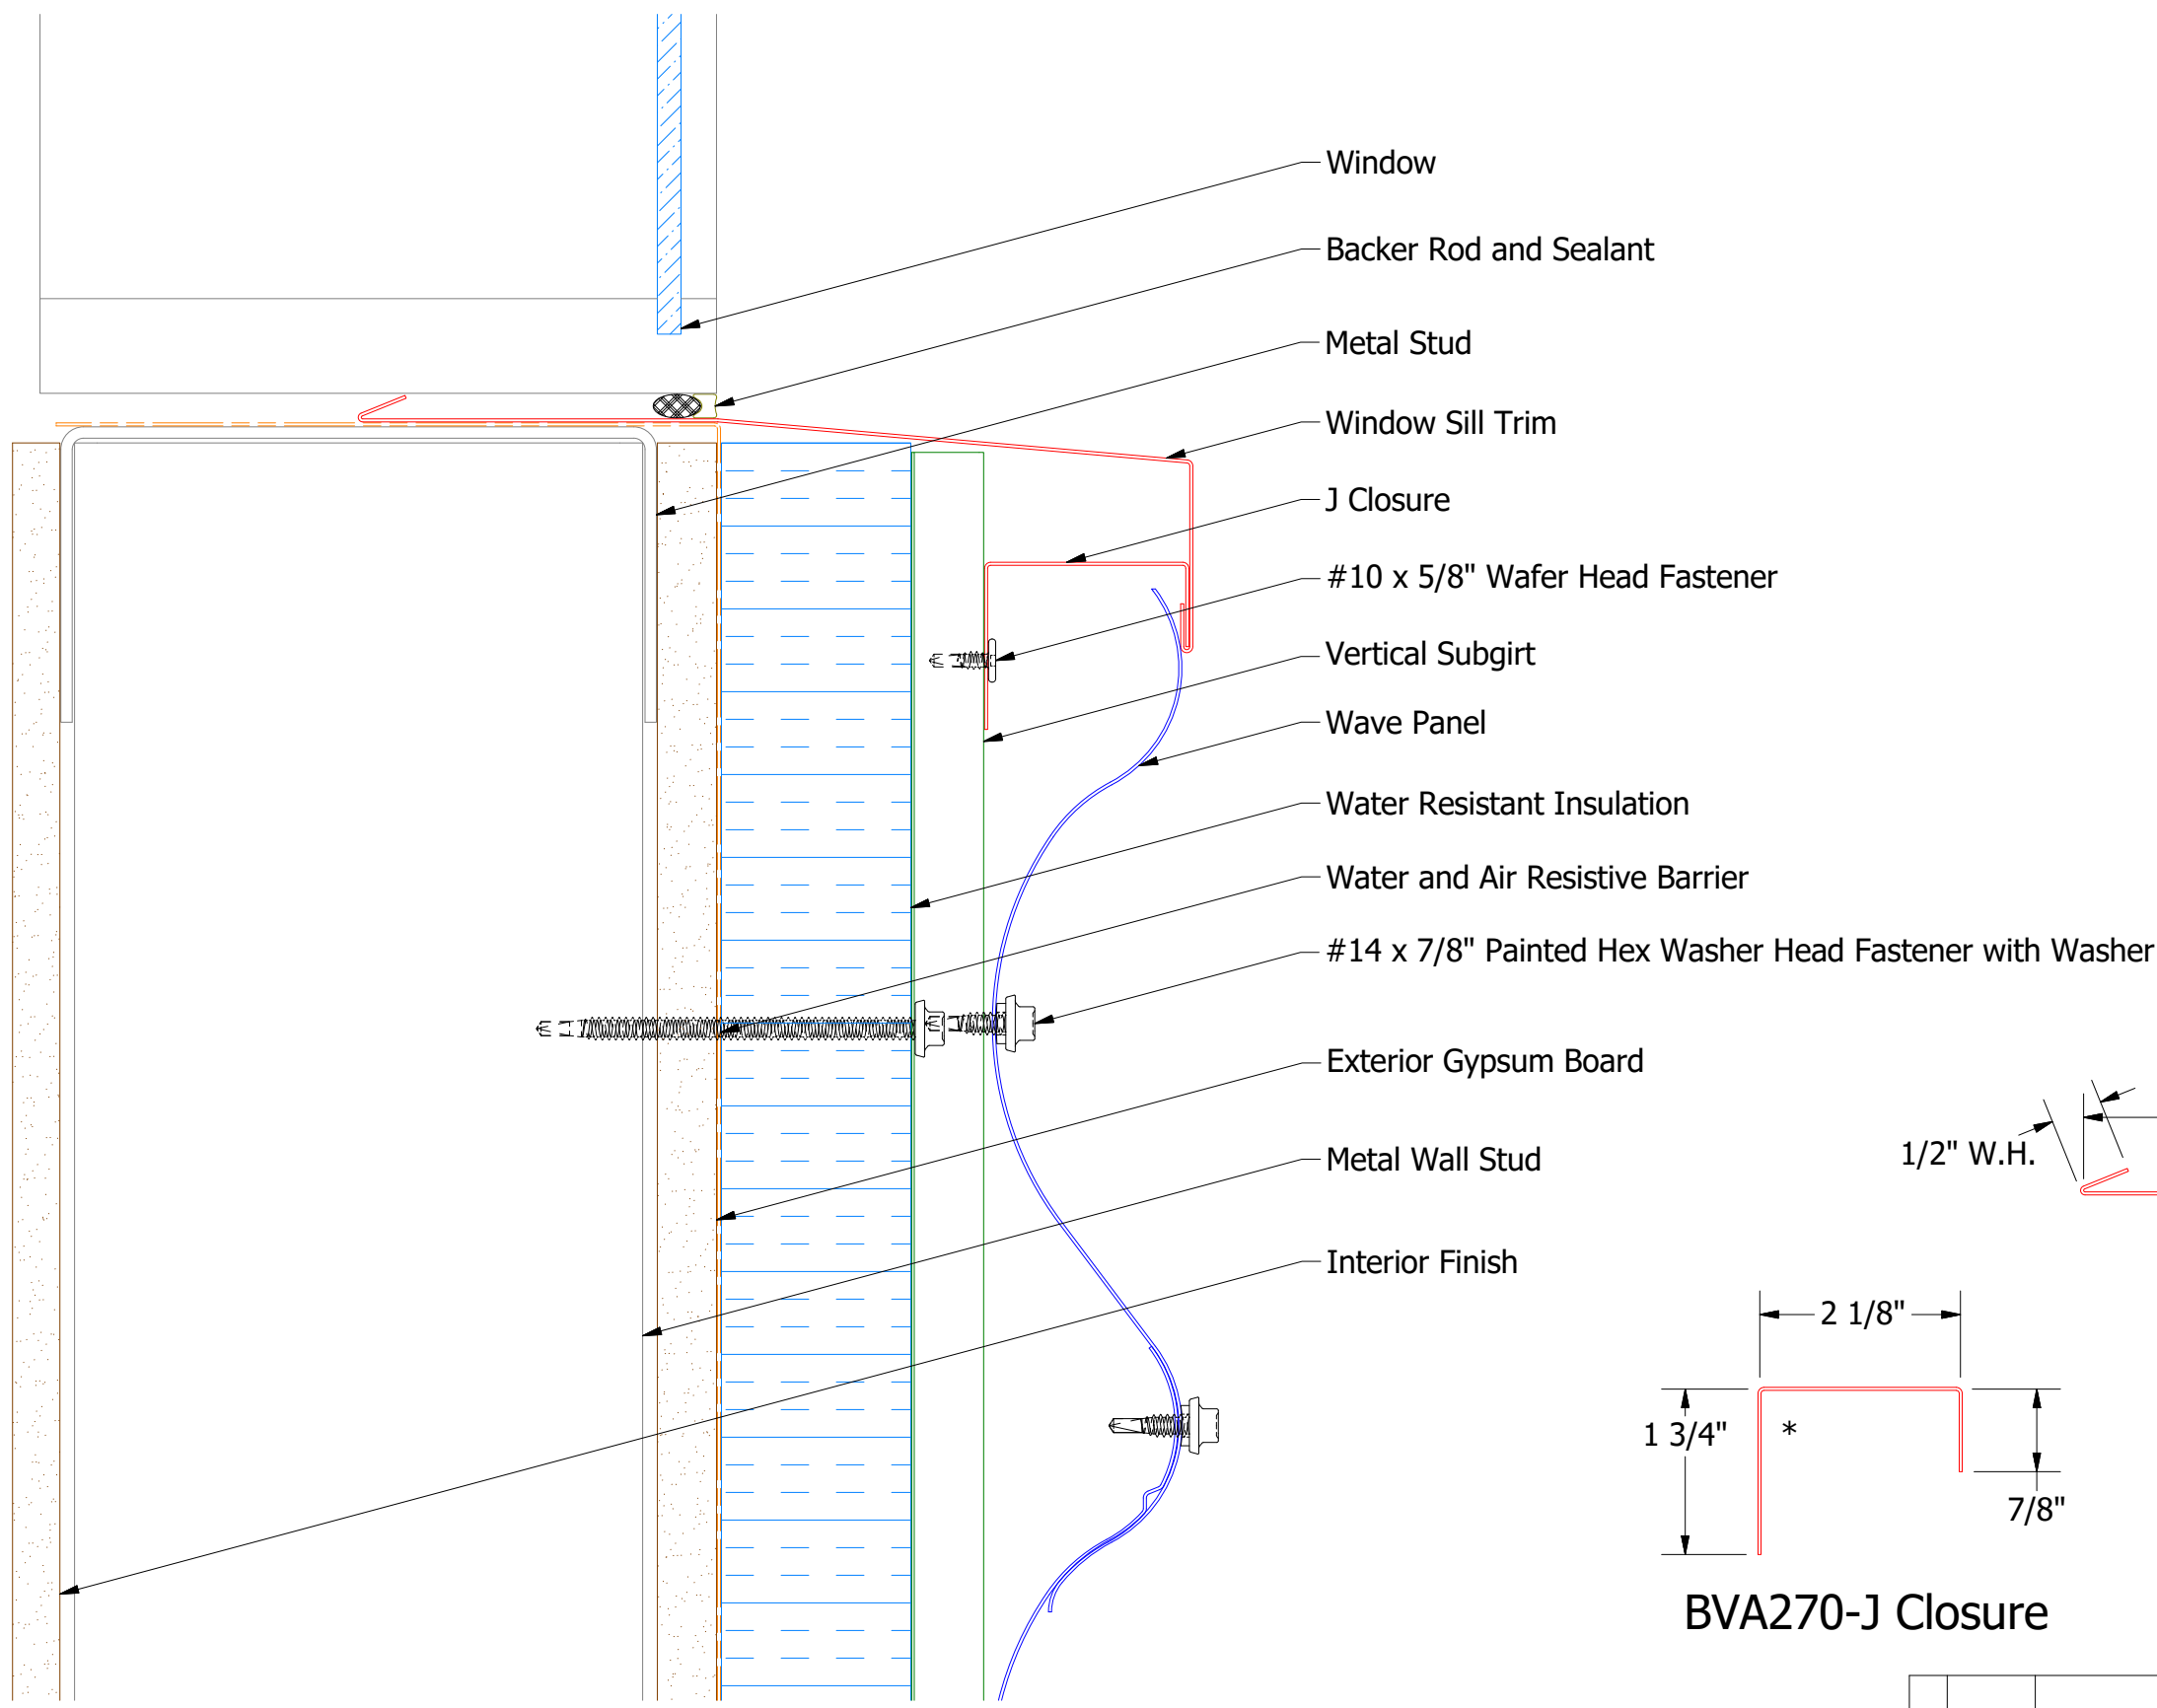

BVA670-Window Sill Trim

BVA270-J Closure

2 Stage Method of Weather Proofing

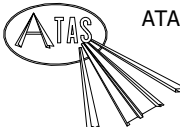

ATAS INTERNATIONAL, INC
Allentown PA
610-395-8445
Mesa AZ
480-558-7210

TITLE			
Wave Panel Window Sill Detail			
DWG. NO.	DR	KRK	DATE
	APP		5/18/2015
MATERIAL		SH. SIZE	SCALE
		B	X:X

REV. NO.	DATE	DESCRIPTION OF REVISION	BY	APP