




Vertical Panel

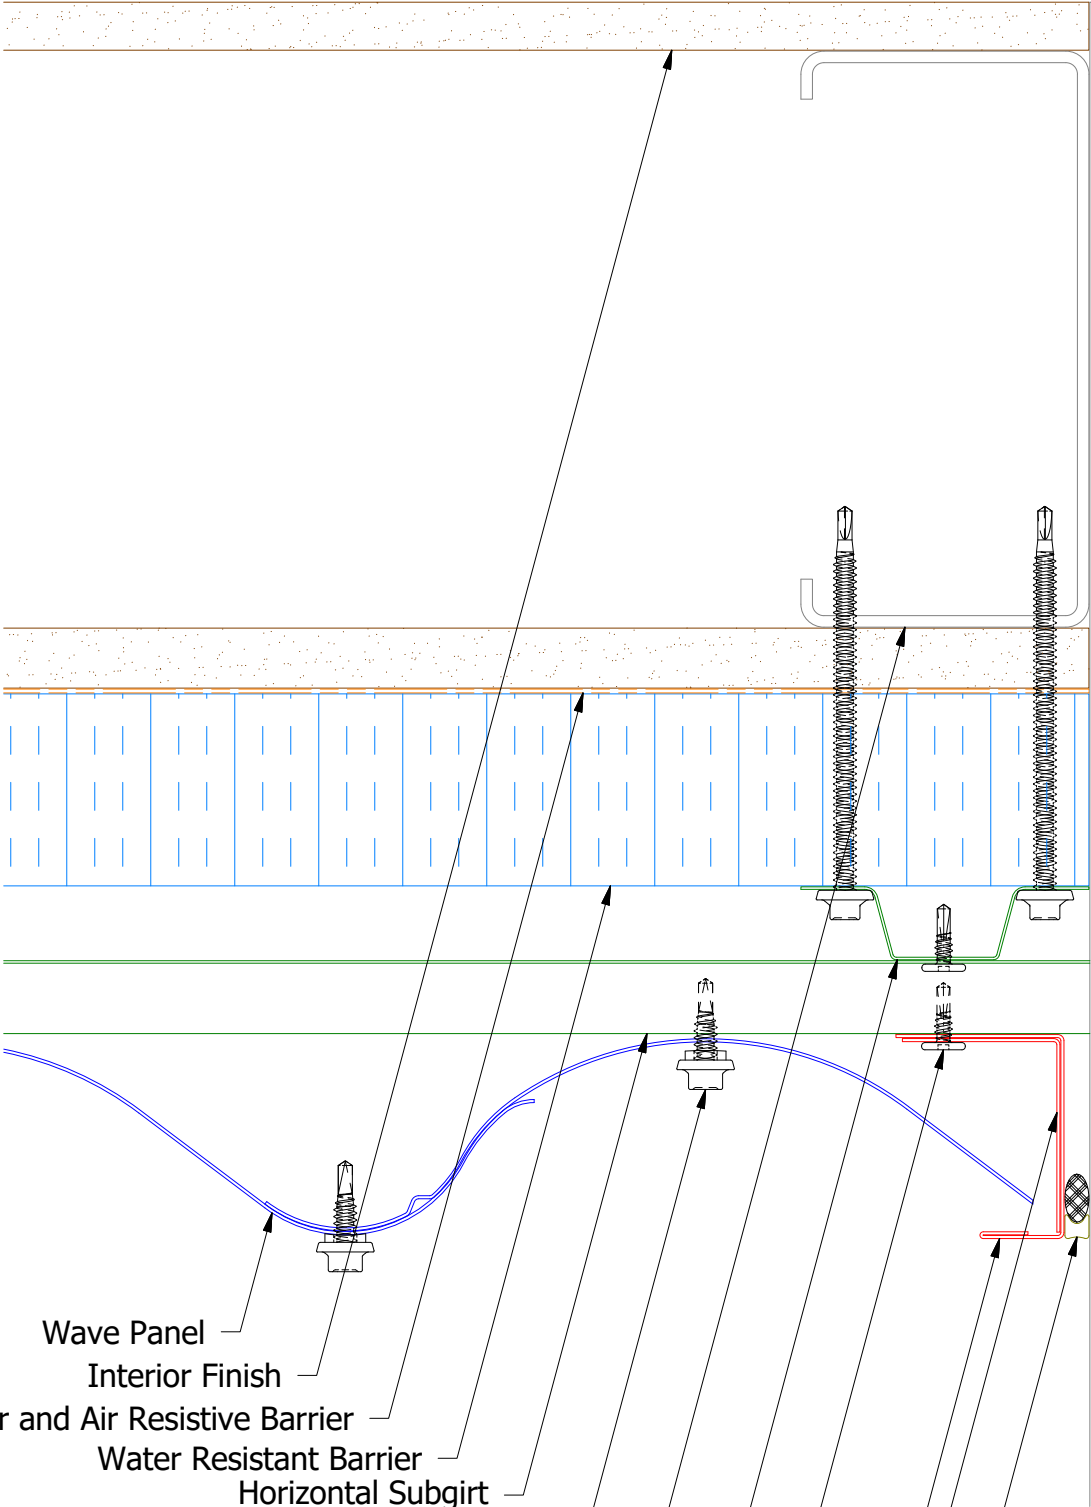



- Wave Panel
- Interior Finish
- Water and Air Resistive Barrier
- Water Resistant Barrier
- Horizontal Subgirt
- Vertical Subgirt
- #14 x 7/8" Painted Hex Washer Head Fastener with Washer
- Metal Wall Stud
- #10 x 5/8" Wafer Head Fastener
- J Channel
- Angle Trim
- Backer Rod and Sealant

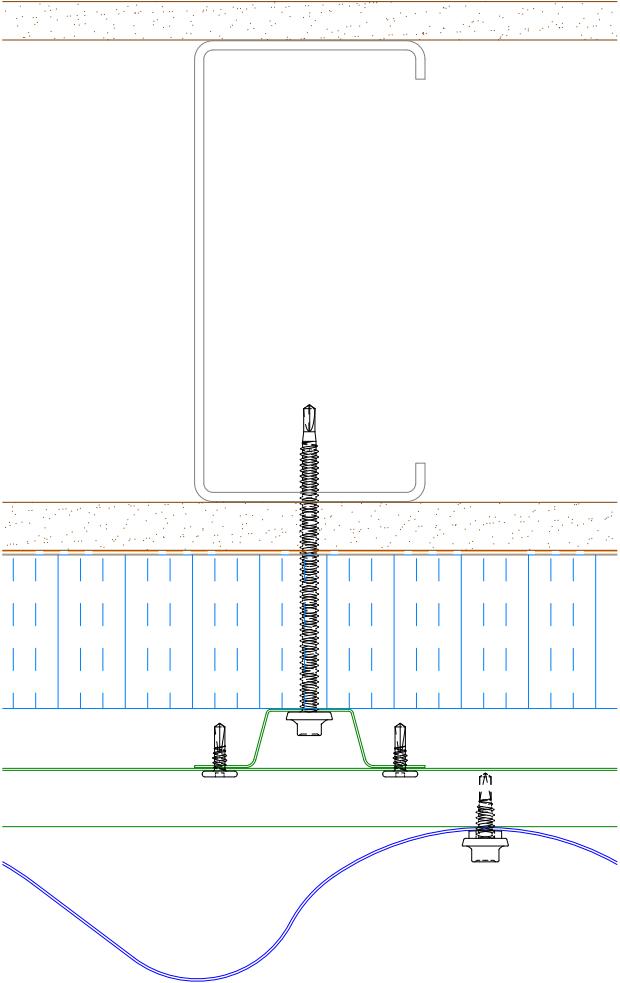

Alternate Subgirt Orientation (NTS)

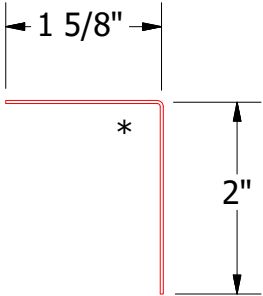

BVA680- Angle Trim

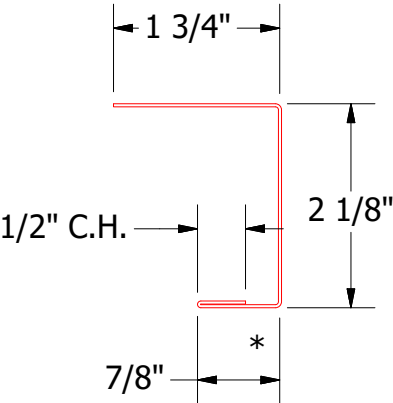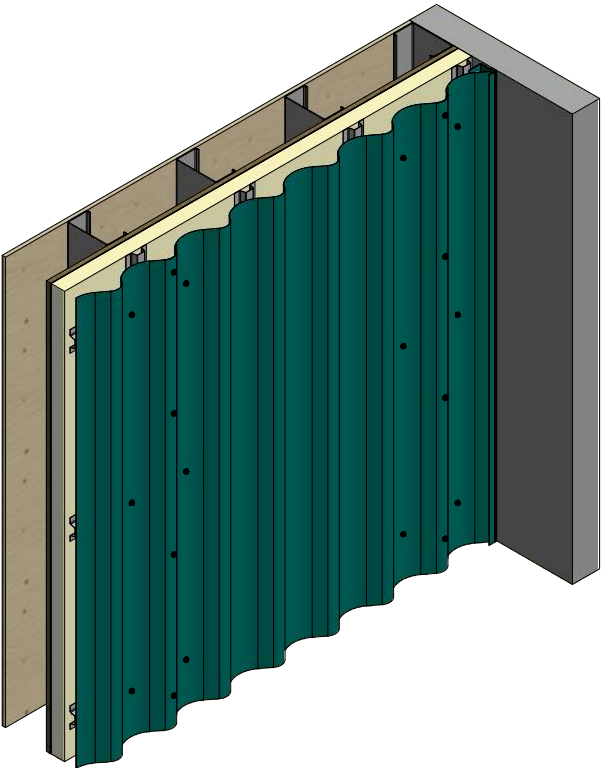

BVA218- J Channel

2 Stage Method of Weather Proofing

|          |     |                           |      |
|----------|-----|---------------------------|------|
| TITLE    |     | Wave Panel Endwall Detail |      |
| DWG. NO. | DR  | KRK                       | DATE |
| MATERIAL | APP |                           | DATE |
| SH. SIZE | B   | SCALE                     | X:X  |

|          |      |                         |    |     |
|----------|------|-------------------------|----|-----|
| REV. NO. | DATE | DESCRIPTION OF REVISION | BY | APP |
|          |      |                         |    |     |
|          |      |                         |    |     |
|          |      |                         |    |     |