
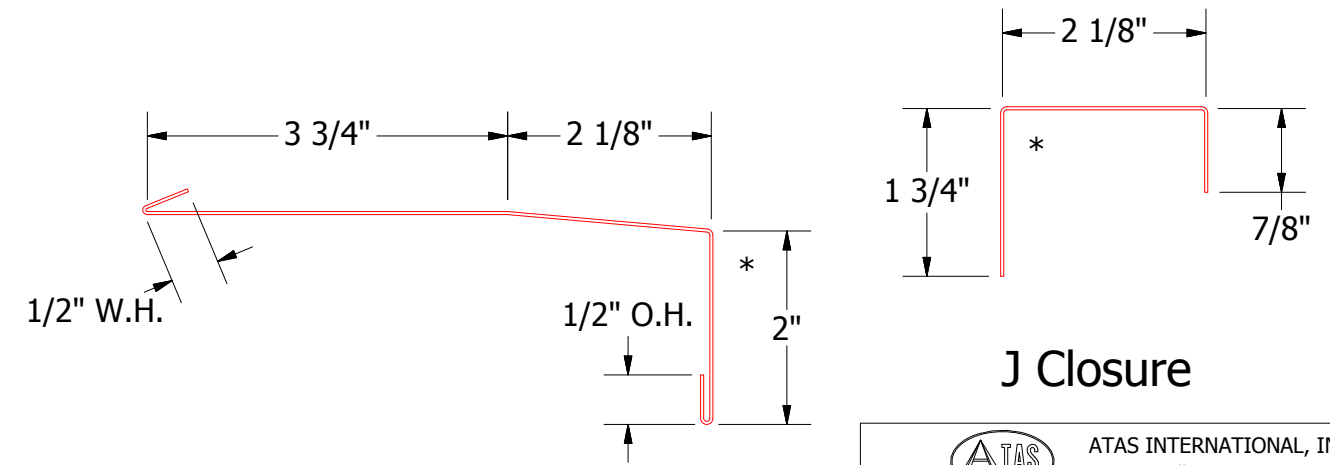
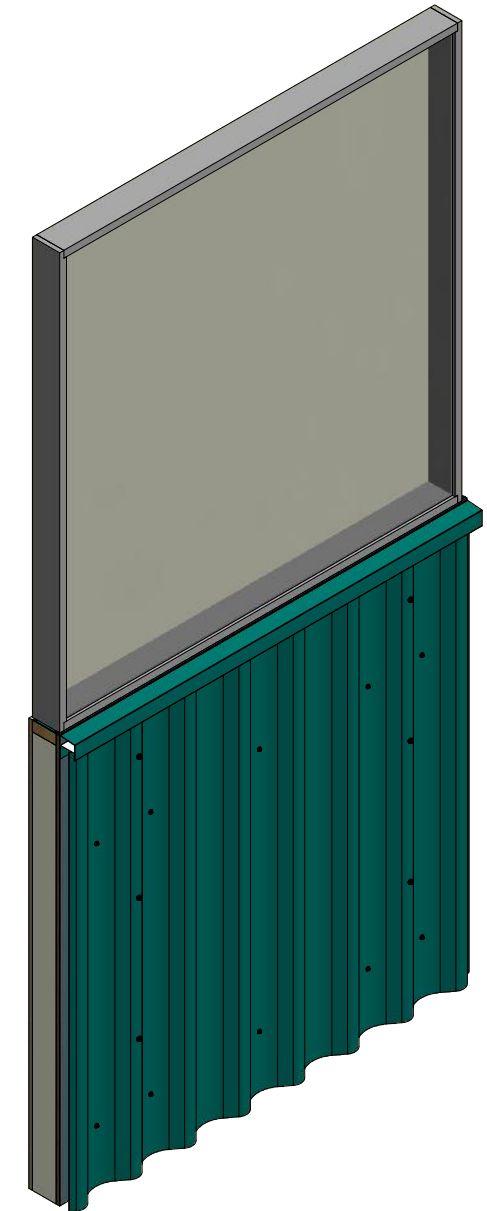


Vertical Panel

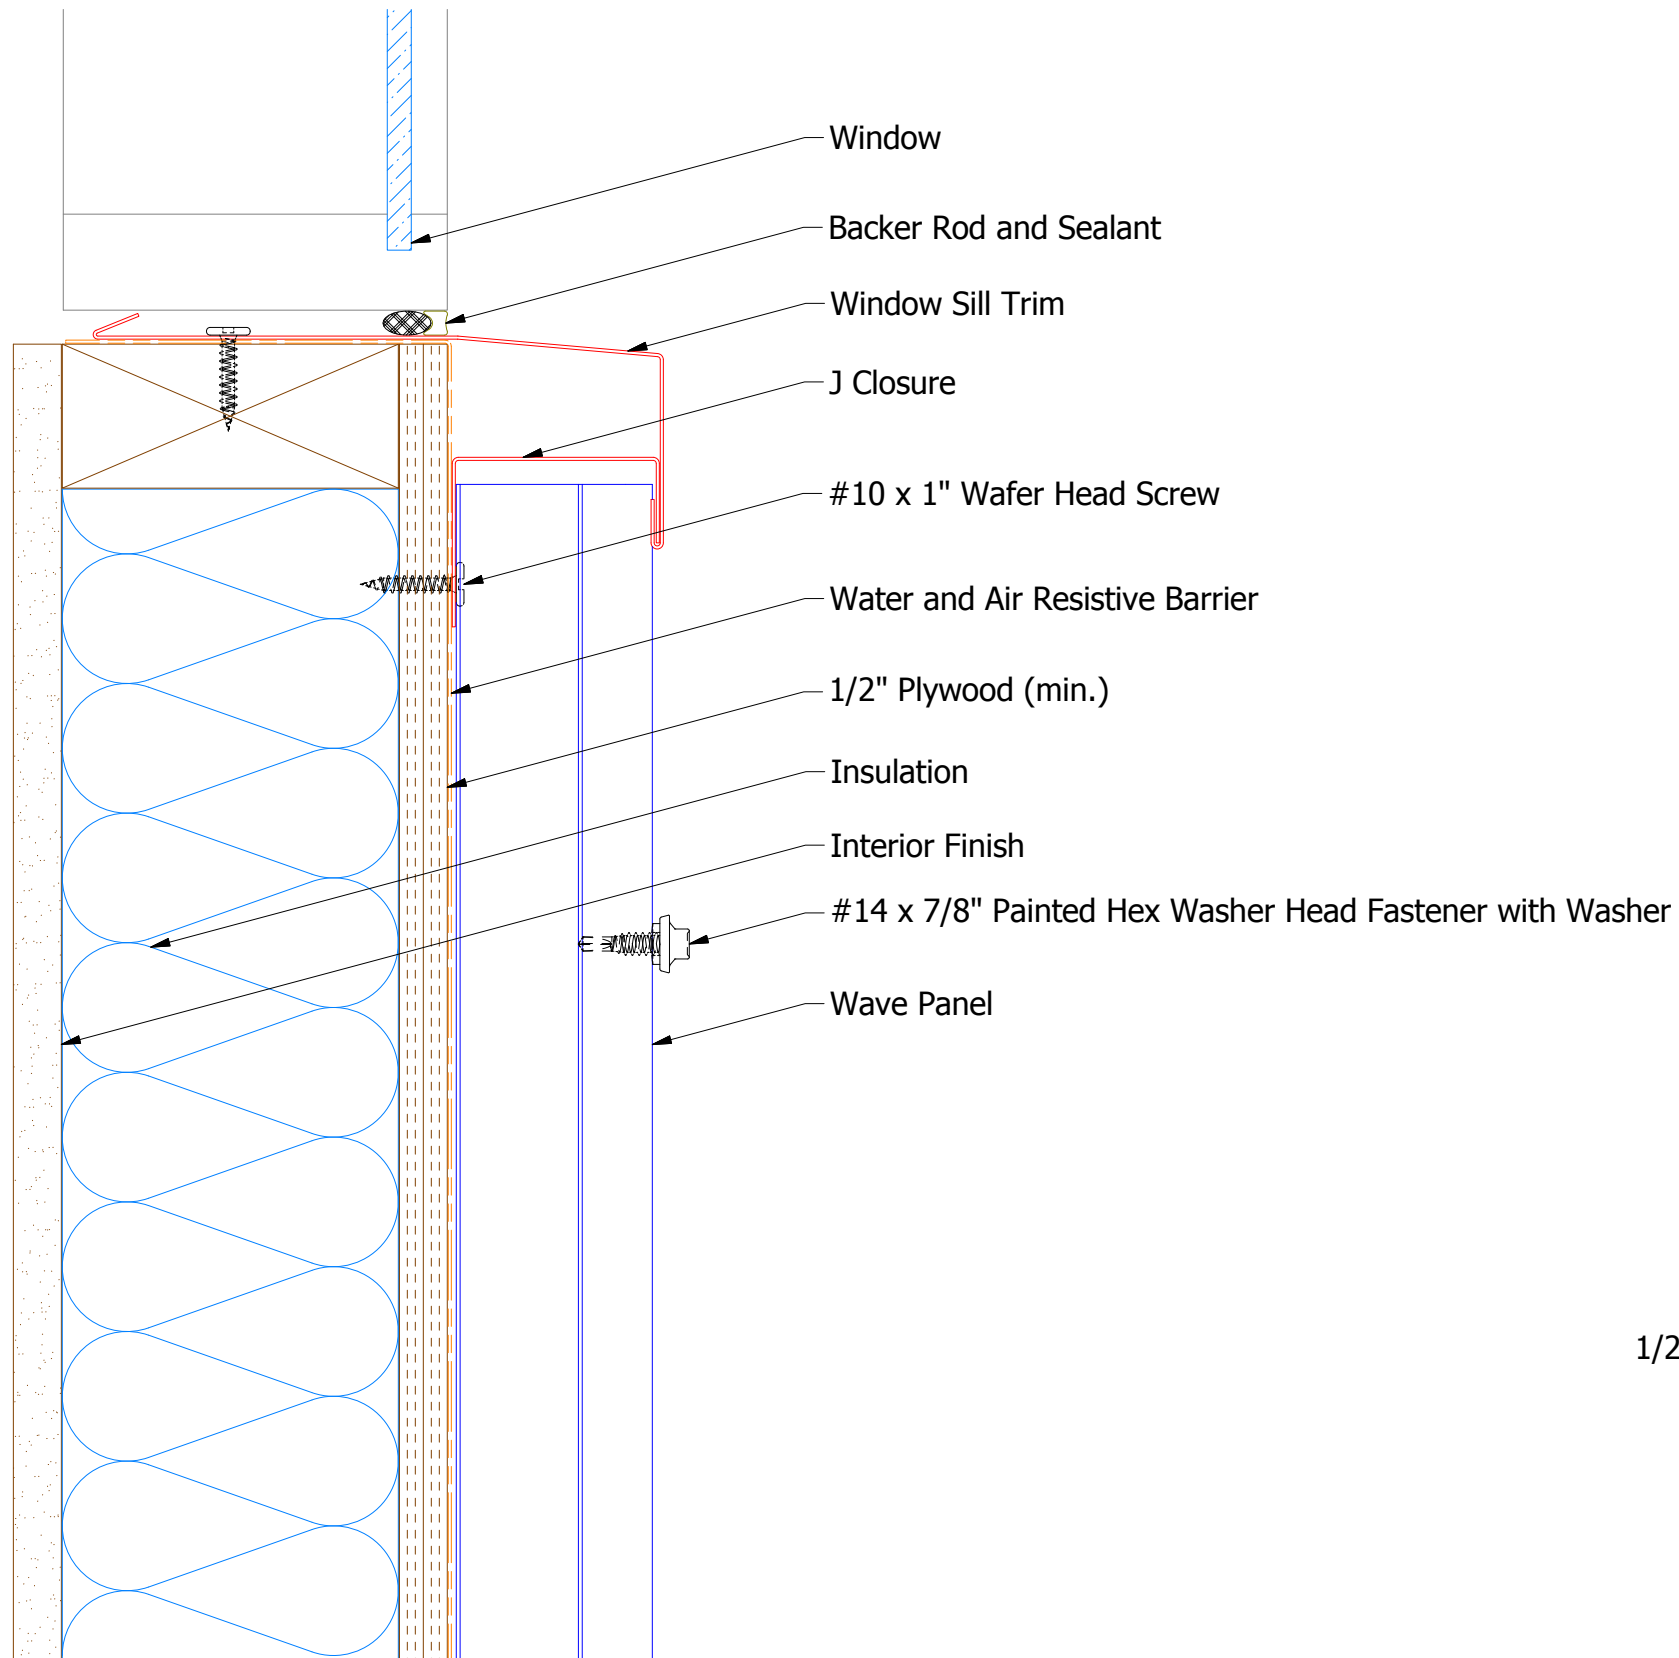

Window Sill Trim

J Closure

ATAS ATAS INTERNATIONAL, INC
 Allentown PA
 610-395-8445
 Mesa AZ
 480-558-7210

TITLE **Wave Panel Window Sill Detail**

REV. NO.	DATE	DESCRIPTION OF REVISION	BY	APP	DWG. NO.	DR	DATE	9/1/2016
						DMR		
					MATERIAL	APP	DATE	
					SH. SIZE	B	SCALE	X:X