
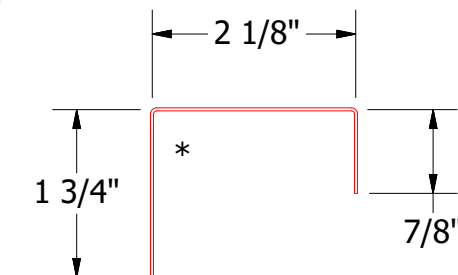
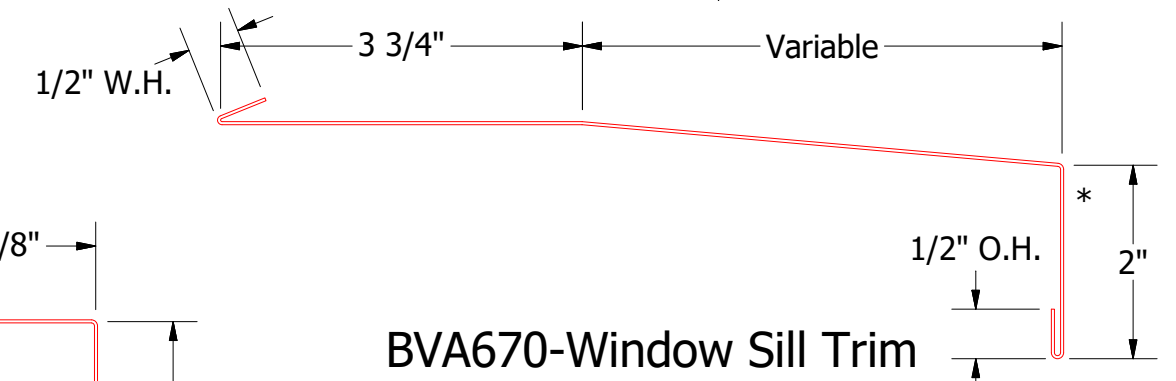
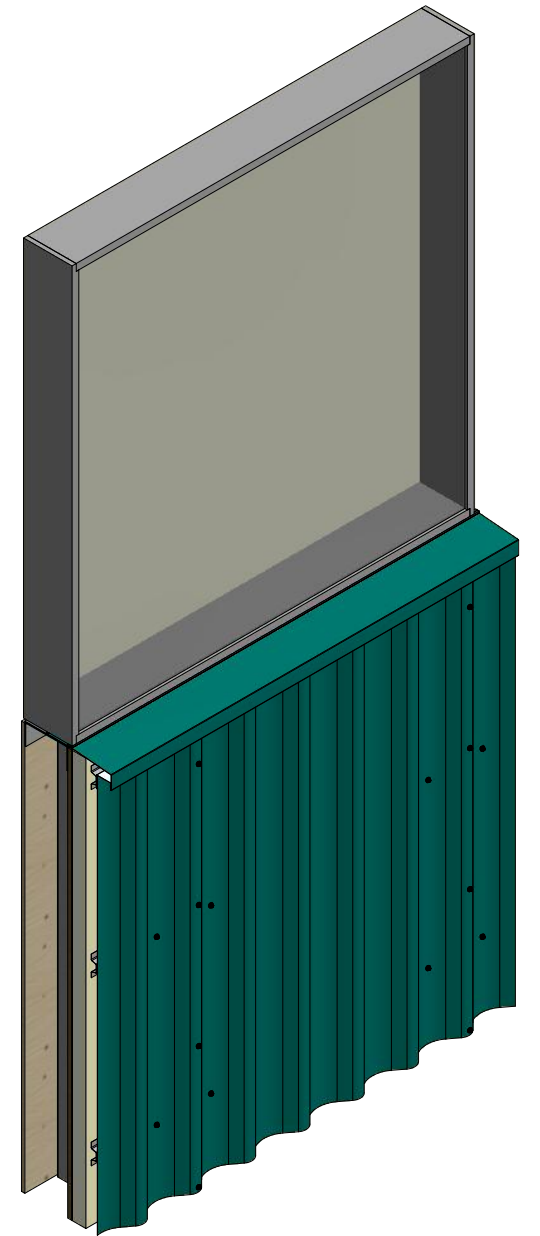


Vertical Panel

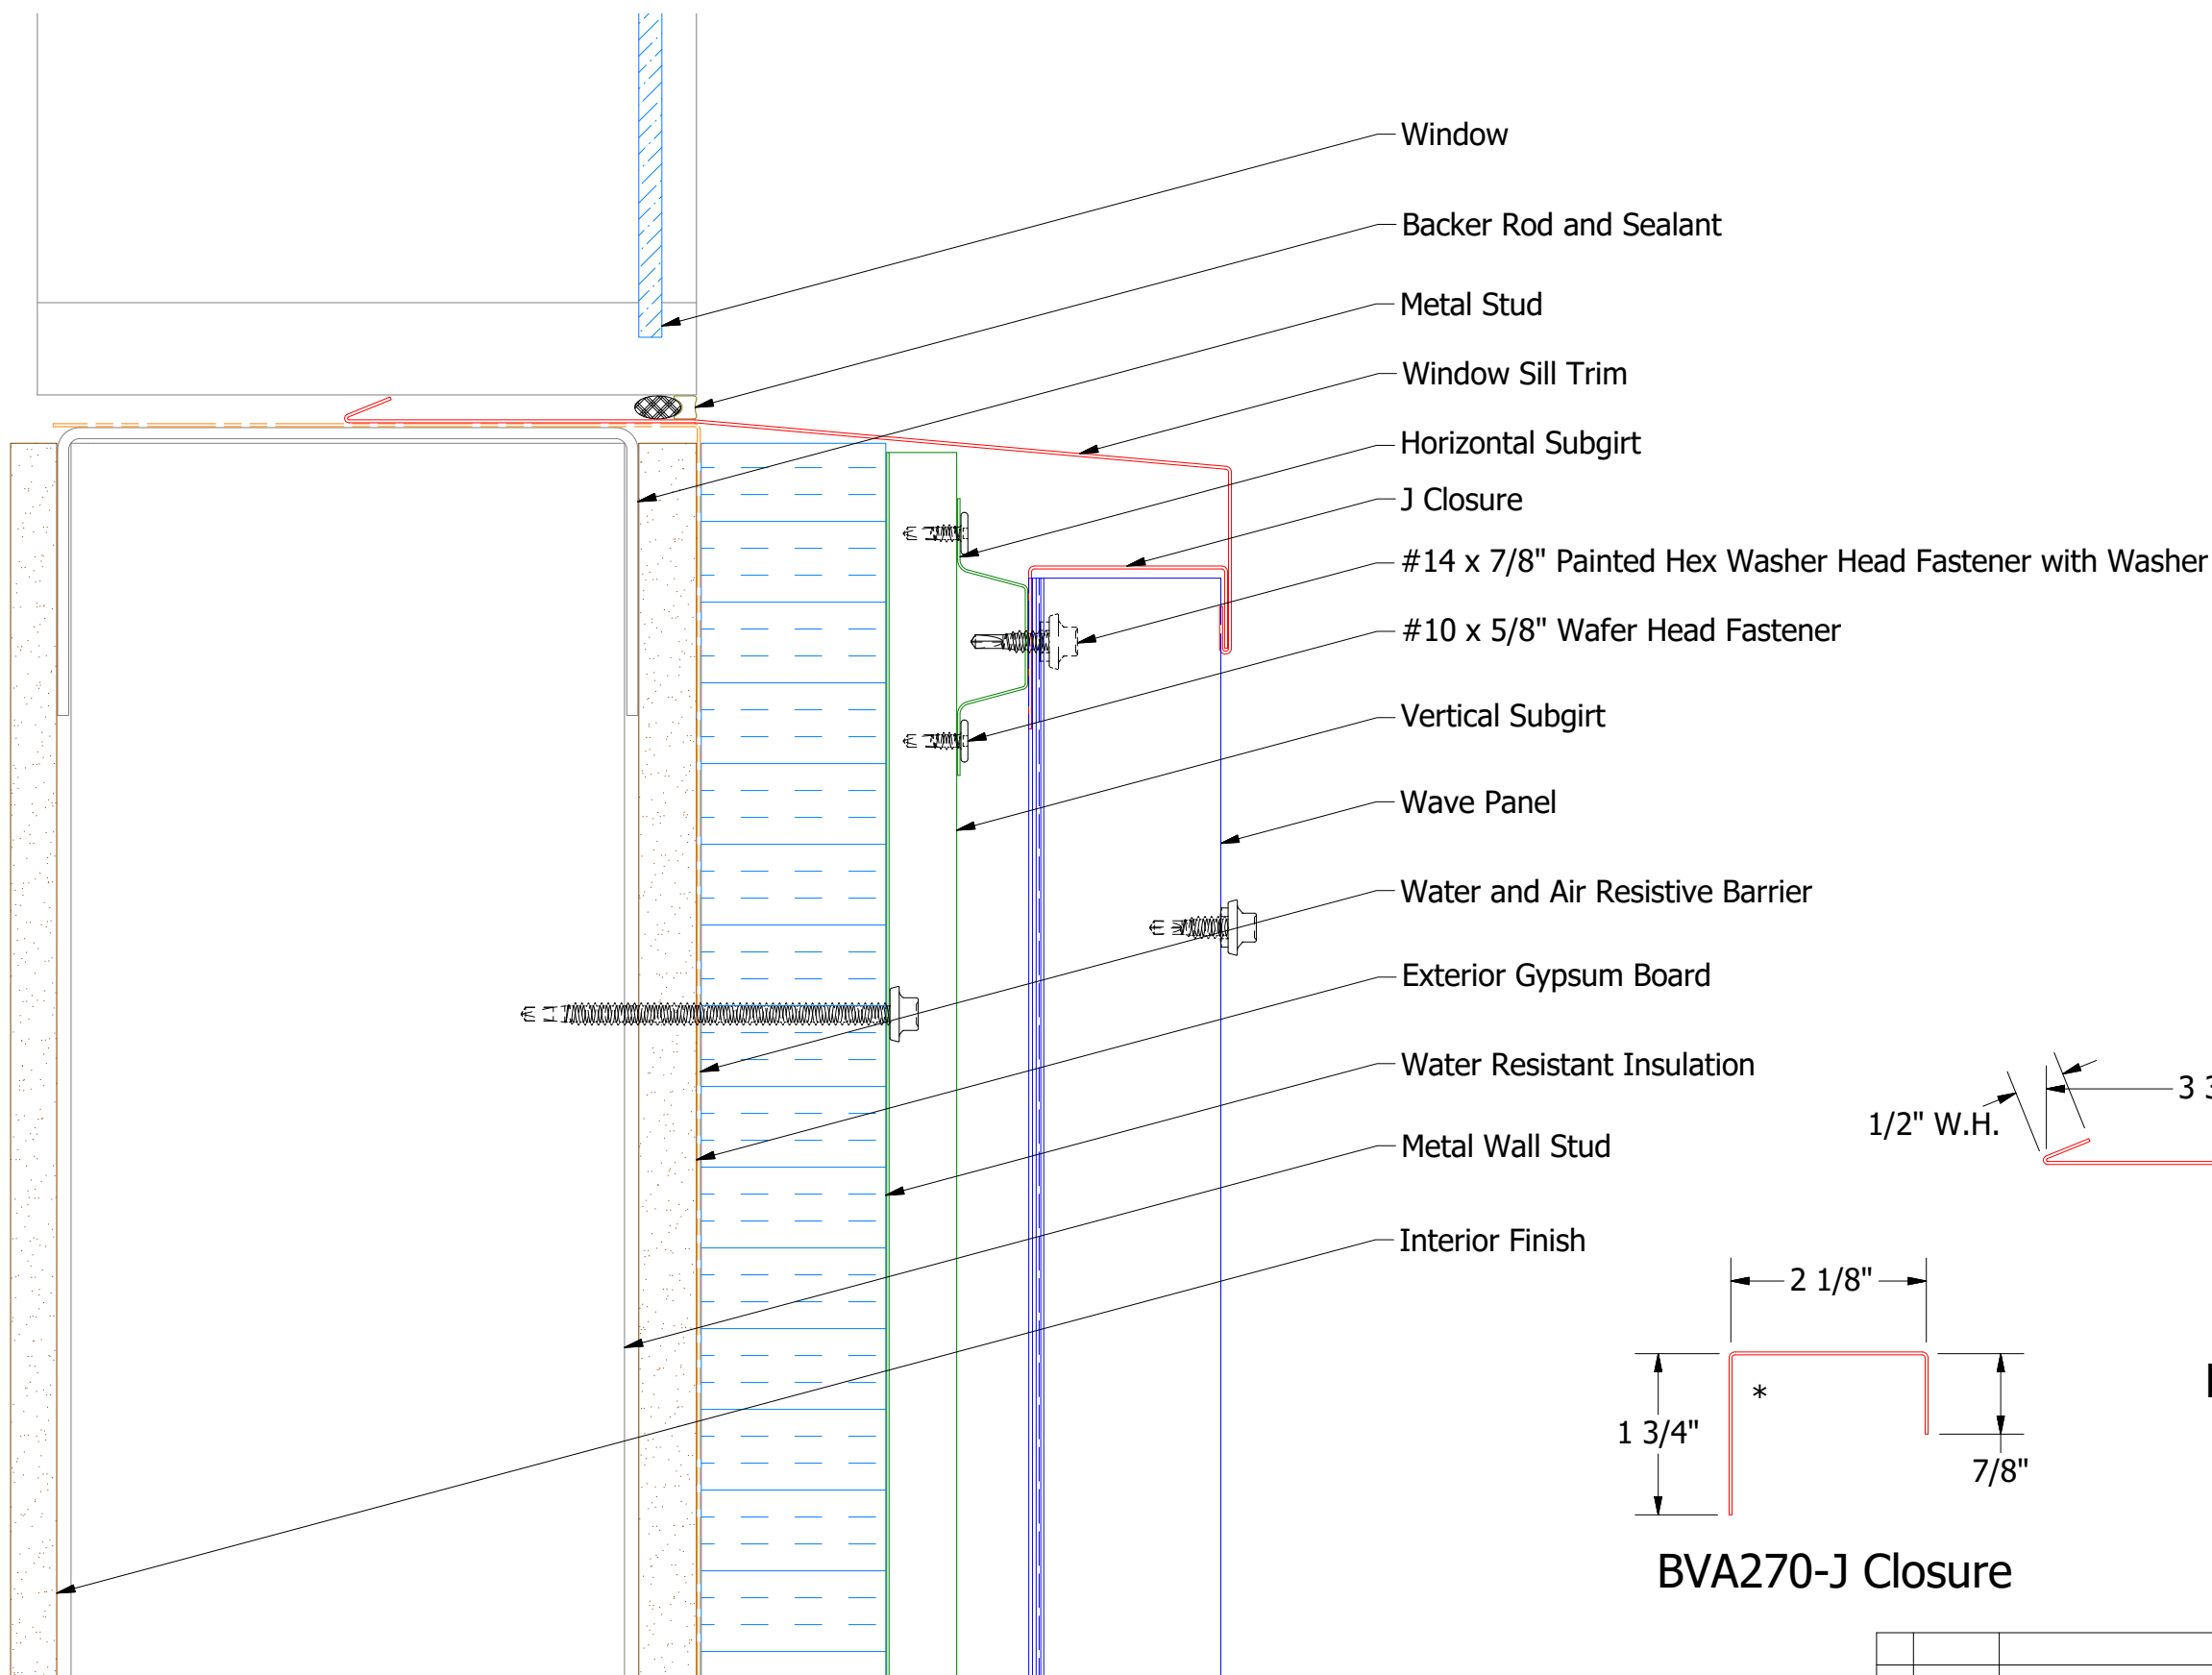

BVA670-Window Sill Trim
2 Stage Method of Weather Proofing

ATAS ATAS INTERNATIONAL, INC
 Allentown PA
 610-395-8445
 Mesa AZ
 480-558-7210

TITLE		Wave Panel Window Sill Detail	
DWG. NO.	DR	DATE	5/18/2015
	KRK	DATE	
MATERIAL	APP	SH. SIZE	B
REV. NO.	DATE	DESCRIPTION OF REVISION	SCALE X:X