

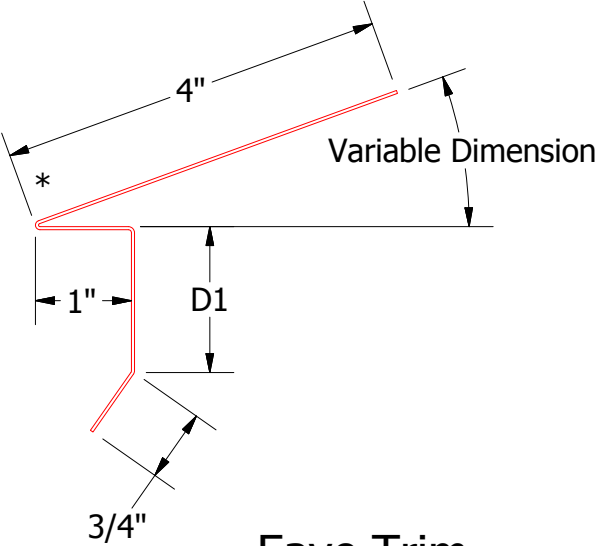
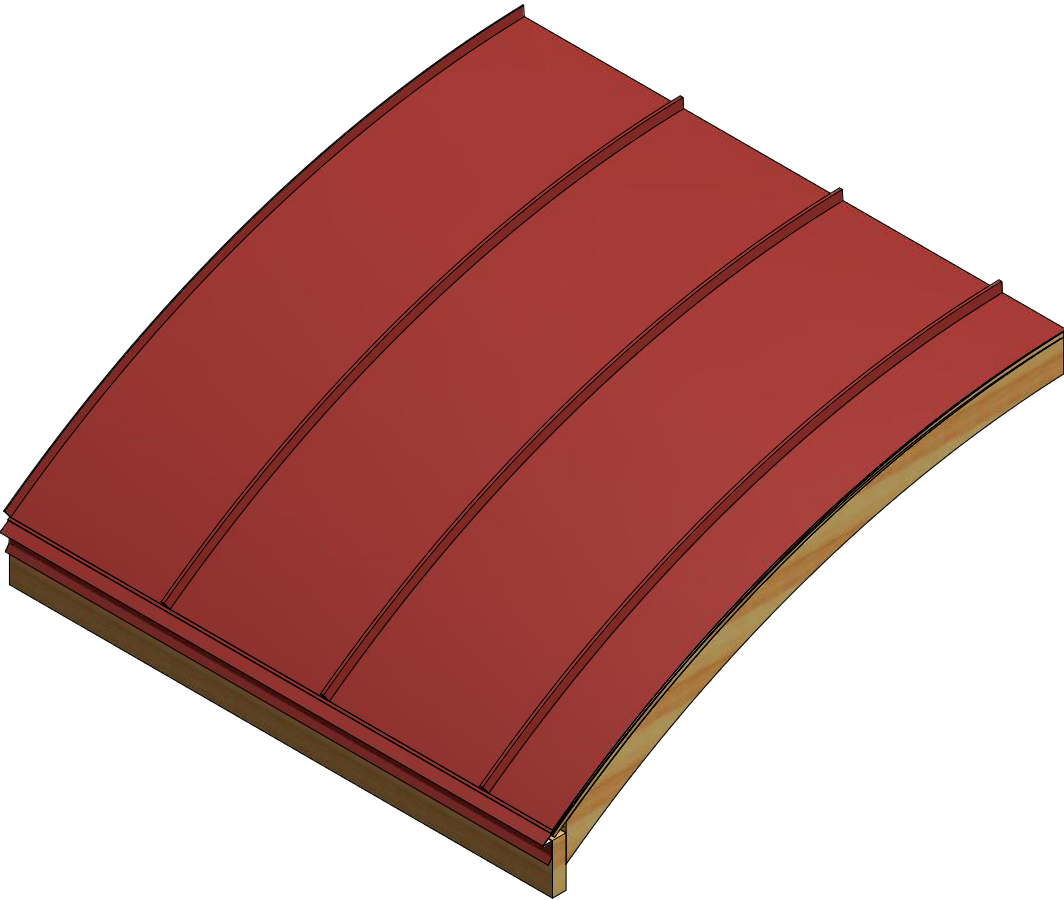


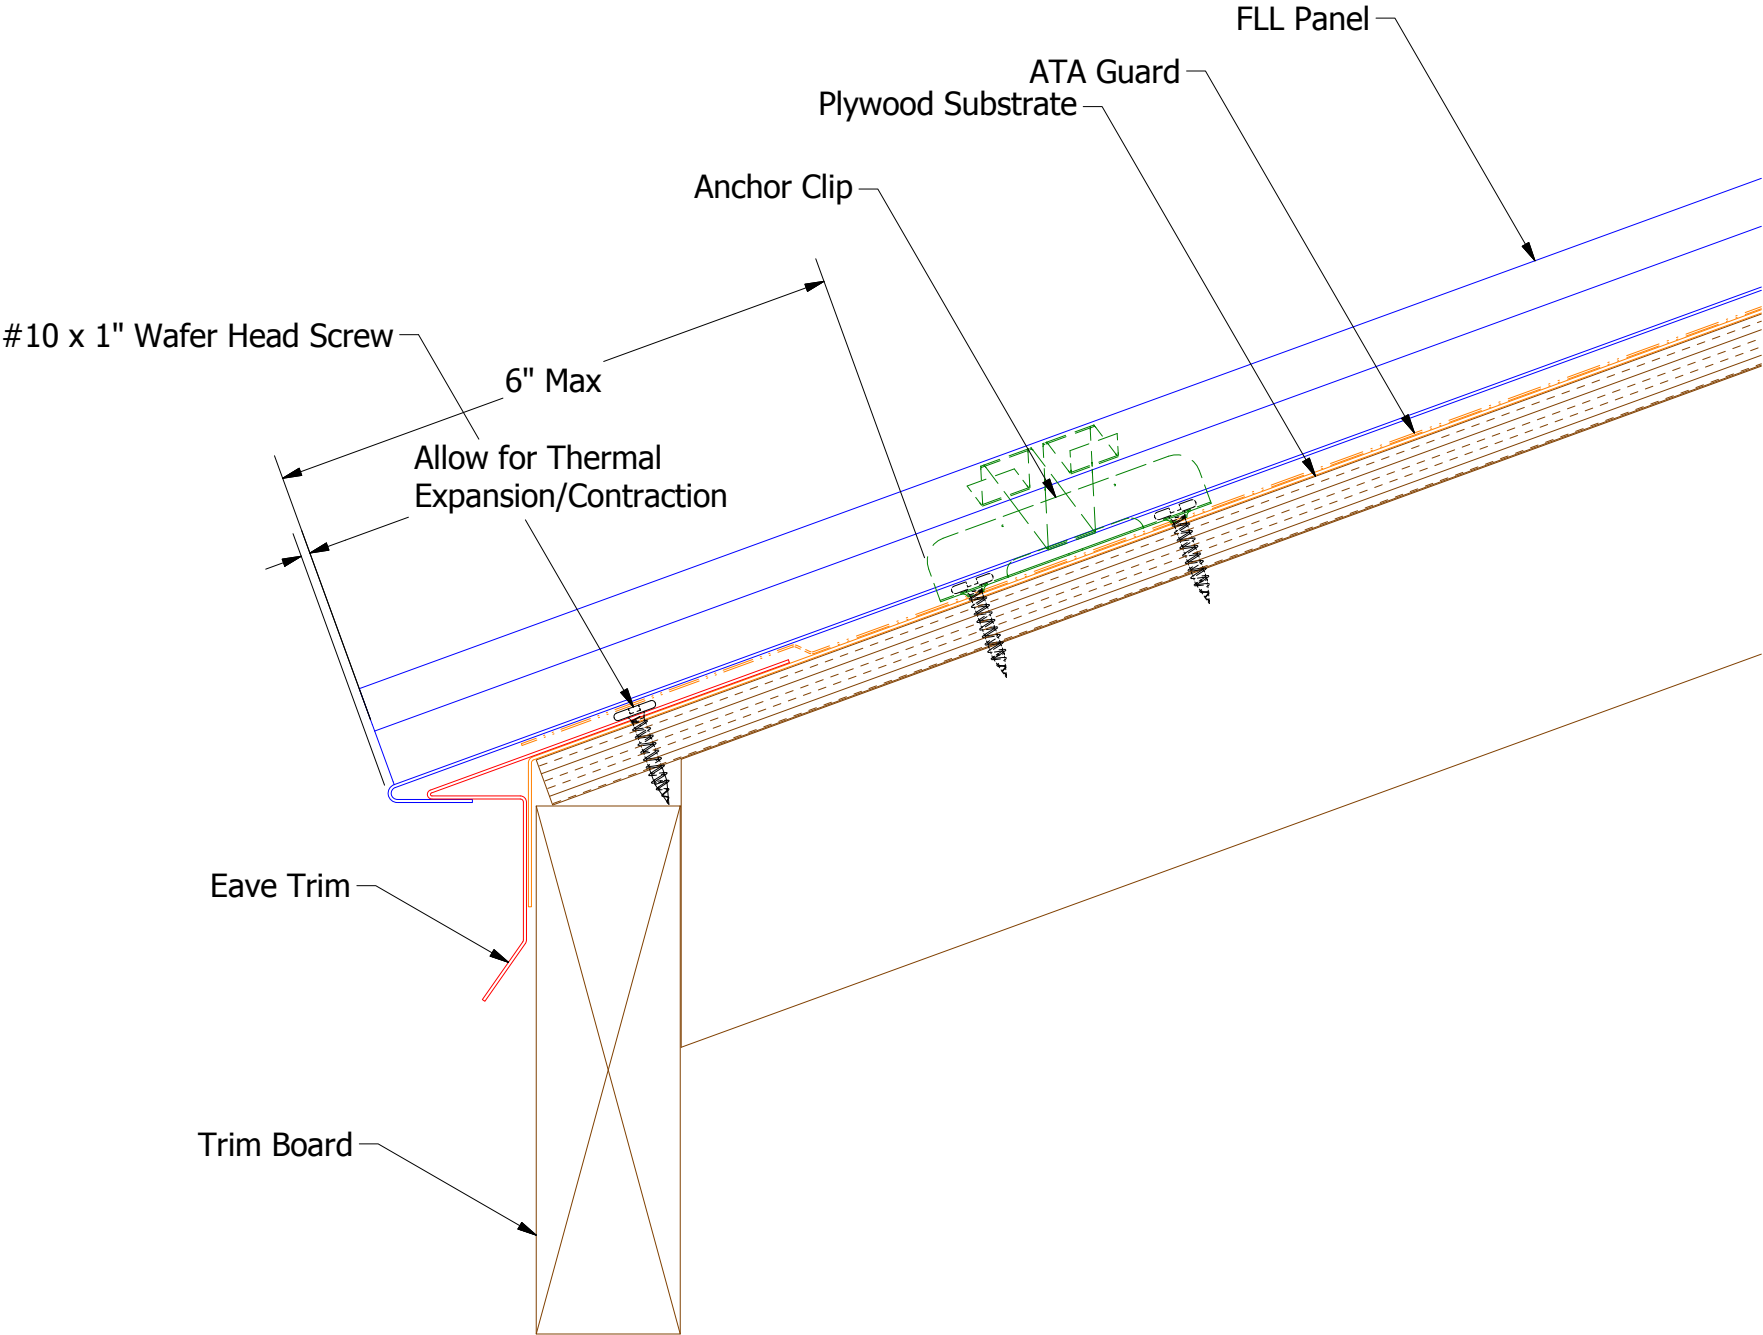

Eave Trim
FLA111 - 2:12 to 4:12 Slope
D1=1"
FLA112 - 4:12 to 8:12 Slope
D1 = 1 1/2"
FLA113 - 8:12 to 12:12 Slope
D1 = 2"

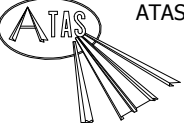

ATAS INTERNATIONAL, INC
Allentown PA
610-395-8445
Mesa AZ
480-558-7210

TITLE			
FLL Curved Eave Detail			
DWG. NO.		DR MBP	DATE 8/10/2018
MATERIAL		APP	DATE
REV. NO.	DATE	DESCRIPTION OF REVISION	BY APP
SH. SIZE B		SCALE X:X	