

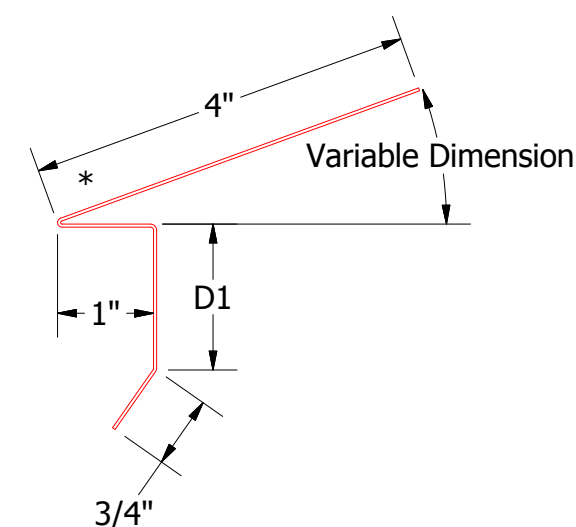
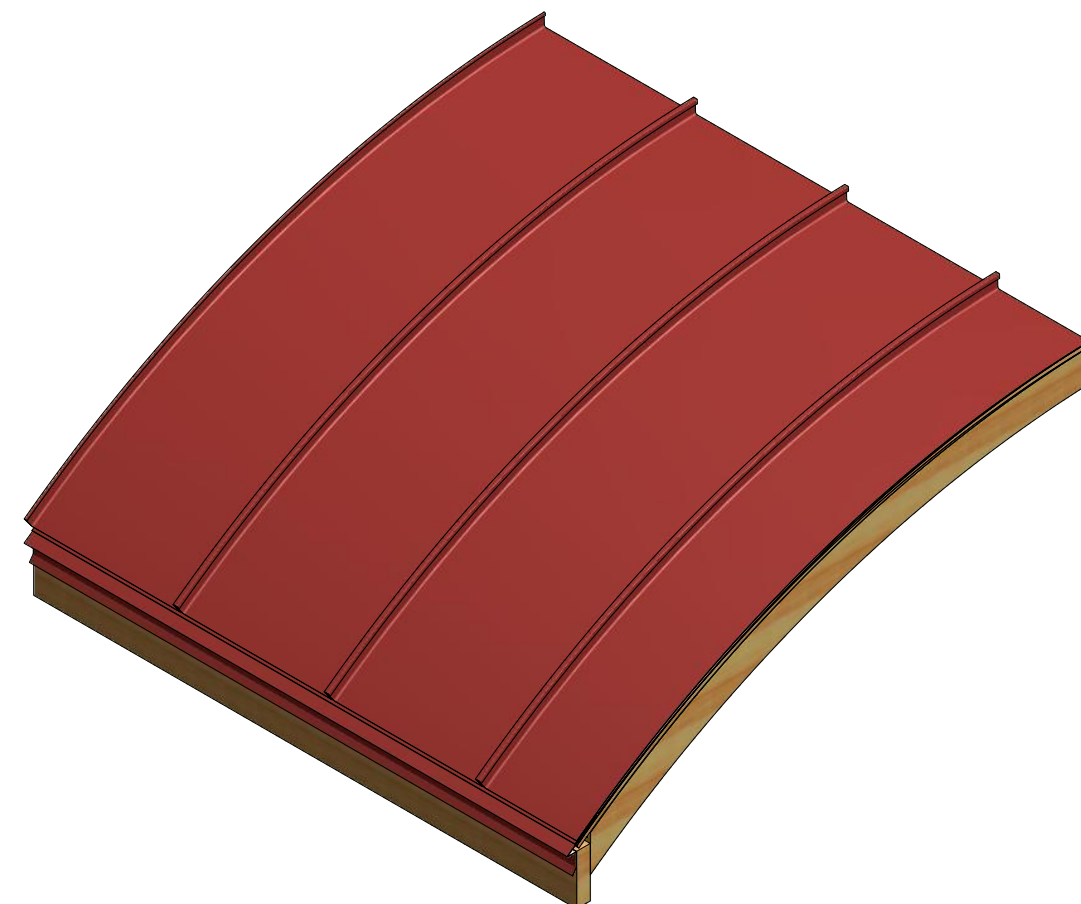


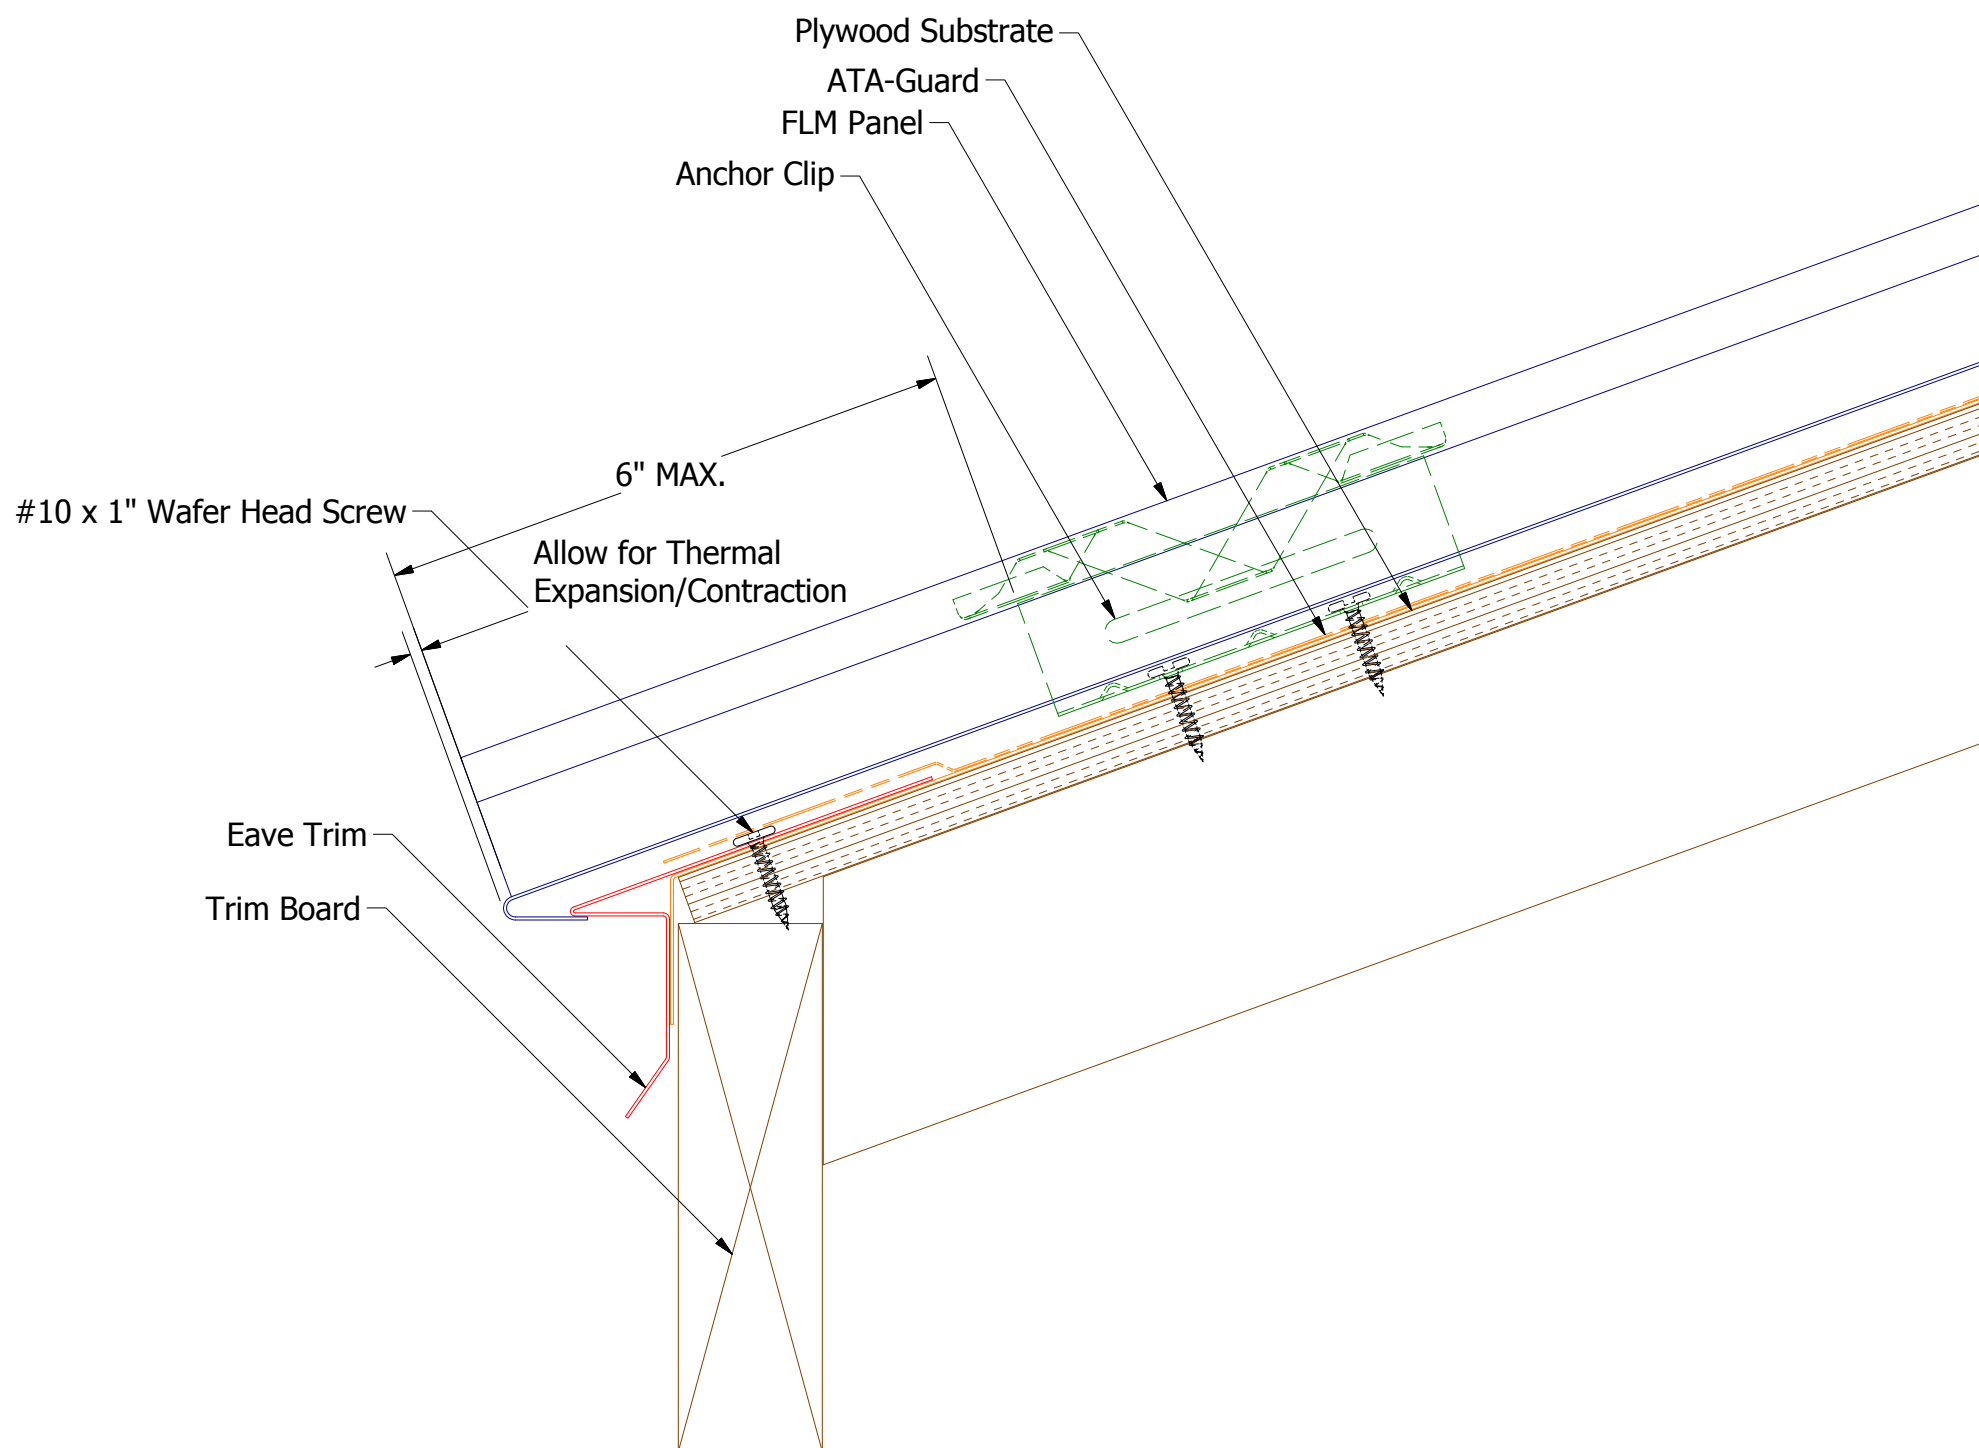

## Eave Trim

- FLA111 - 2:12 to 4:12 Slope  
D1=1"  
FLA112 - 4:12 to 8:12 Slope  
D1 = 1 1/2"  
FLA113 - 8:12 to 12:12 Slope  
D1 = 2"

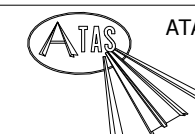

ATAS INTERNATIONAL, INC  
Allentown PA  
610-395-8445  
Mesa AZ  
480-558-7210

| REV. NO. | DATE | DESCRIPTION OF REVISION | BY | APP | TITLE                  |        |                |
|----------|------|-------------------------|----|-----|------------------------|--------|----------------|
|          |      |                         |    |     | FLM Curved Eave Detail |        |                |
|          |      |                         |    |     | DWG. NO.               | DR MBP | DATE 8/10/2018 |
|          |      |                         |    |     | MATERIAL               | APP    | DATE           |
|          |      |                         |    |     | SH. SIZE               | B      | SCALE X:X      |