
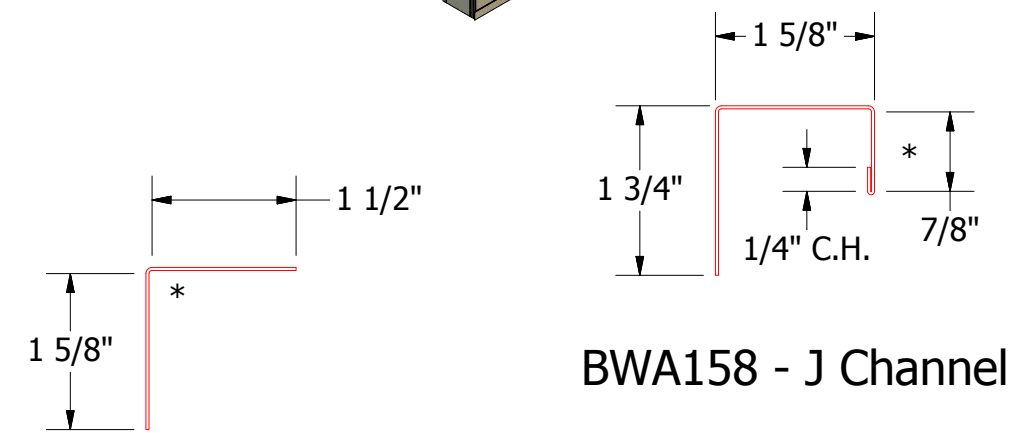
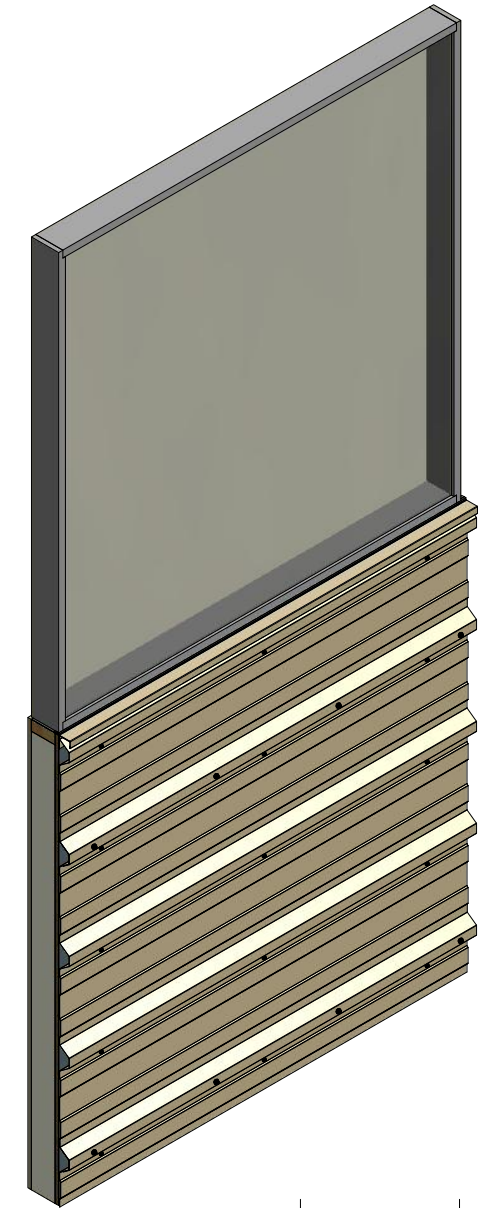
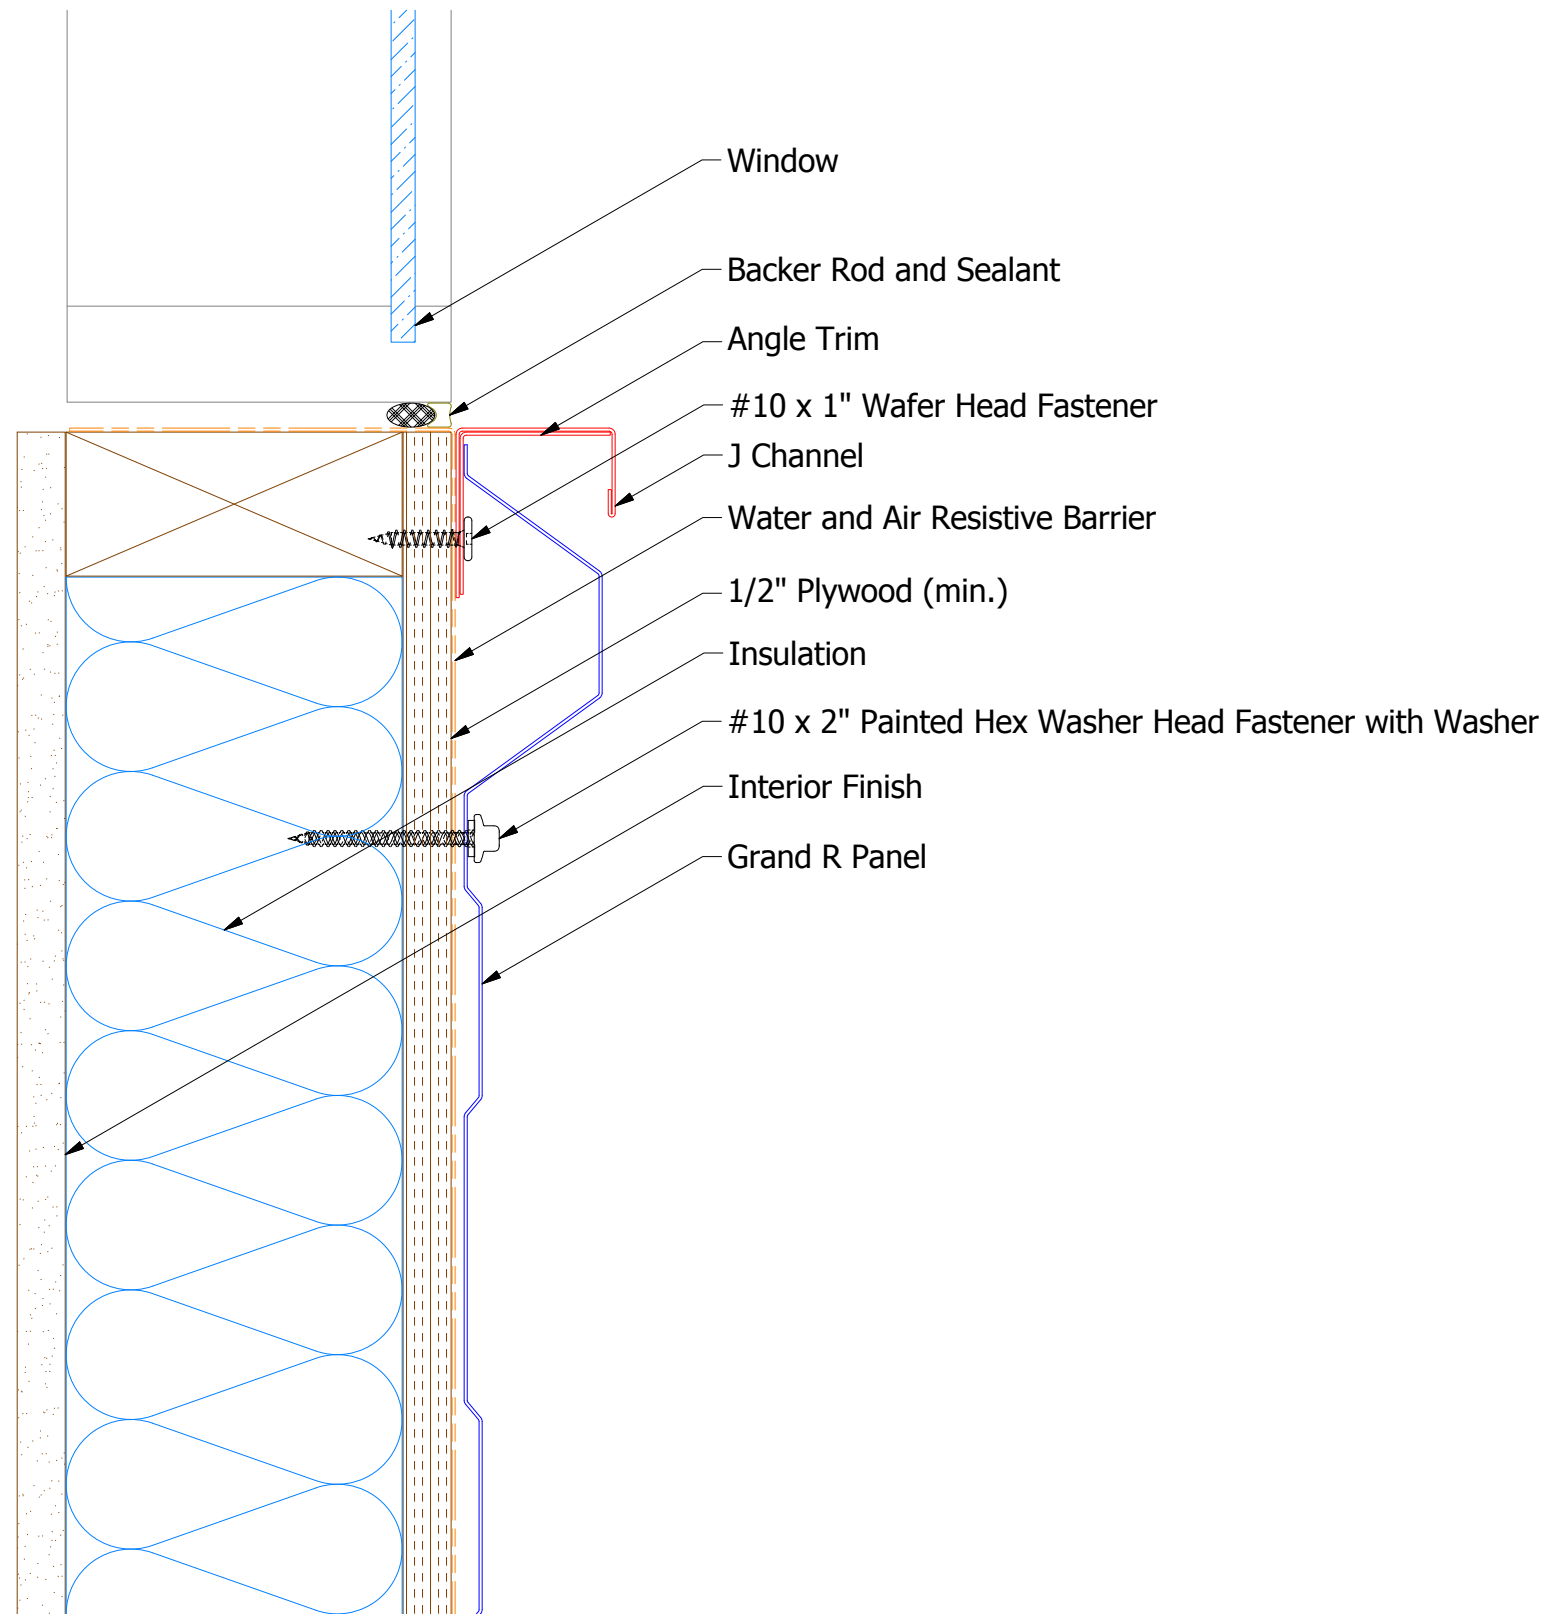


Horizontal Panel

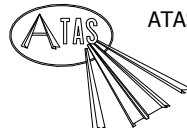


ATAS INTERNATIONAL, INC
 Allentown PA
 610-395-8445
 Mesa AZ
 480-558-7210

REV. NO.	DATE	DESCRIPTION OF REVISION	BY	APP	TITLE	DWG. NO.	DR	DATE
					Grand R Existing Window Sill Detail		DMR	6/7/2018
							APP	DATE
							SH. SIZE	B
							SCALE	X:X