

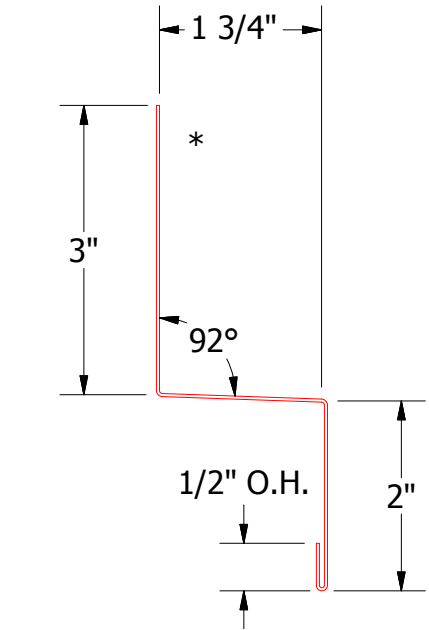
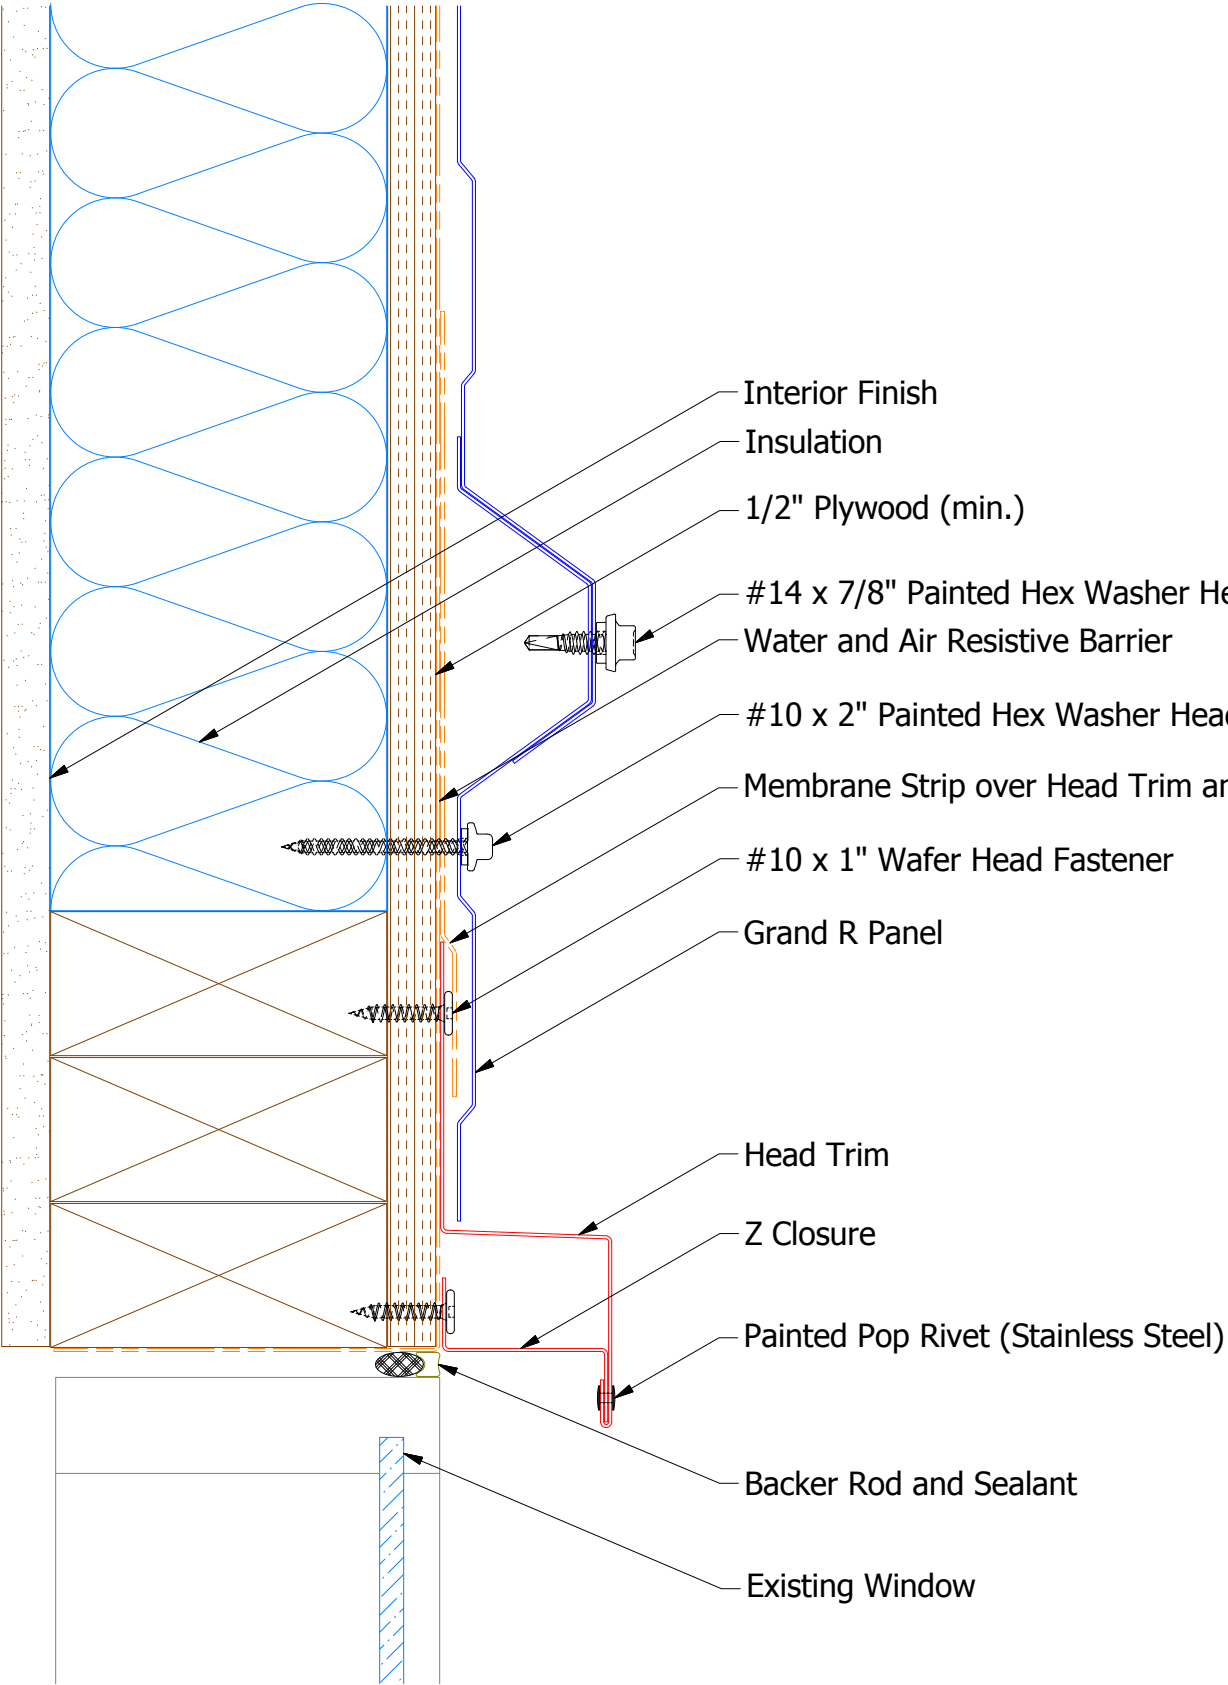



Horizontal Panel

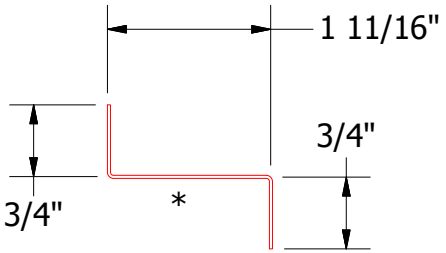

BWA550 - Head Trim

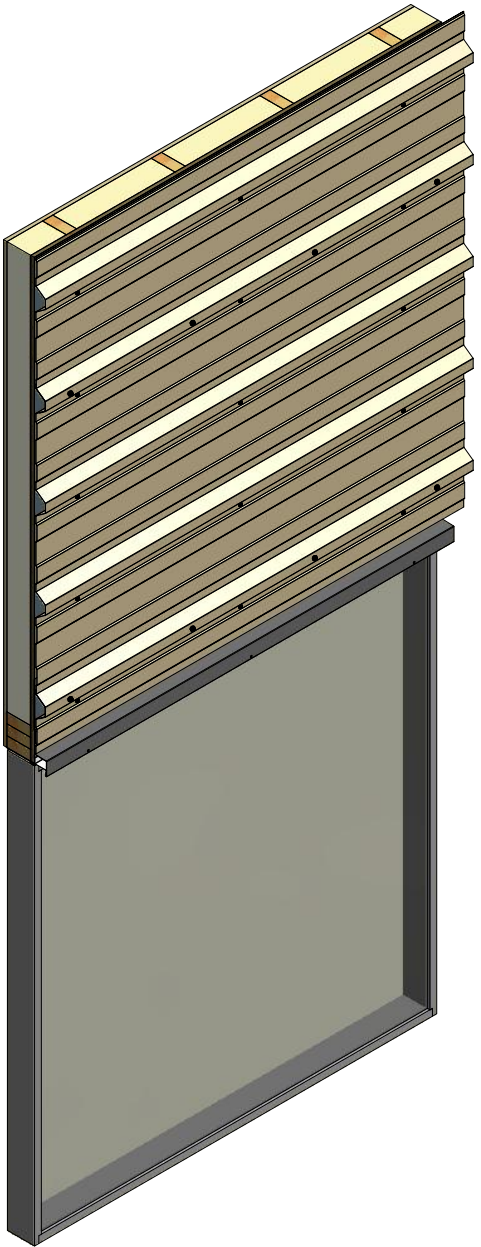

Z Closure

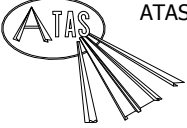				ATAS INTERNATIONAL, INC Allentown PA 610-395-8445 Mesa AZ 480-558-7210			
TITLE				Grand R Panel Head (Existing Window) Detail			
DWG. NO.				DR	DMR	DATE	7/11/2016
MATERIAL				APP	DAS	DATE	7/25/16
REV. NO.				SH. SIZE	B	SCALE	X:X

REV. NO.		DATE		DESCRIPTION OF REVISION		BY	APP