

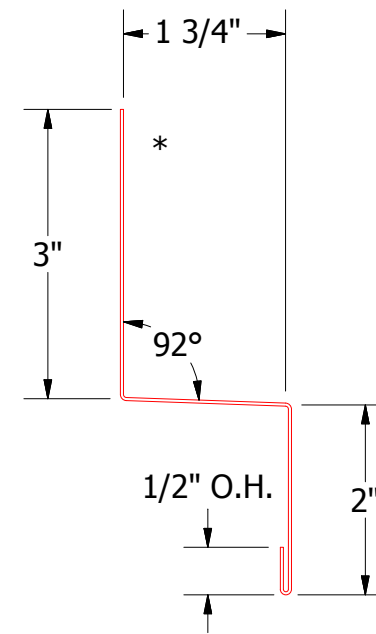
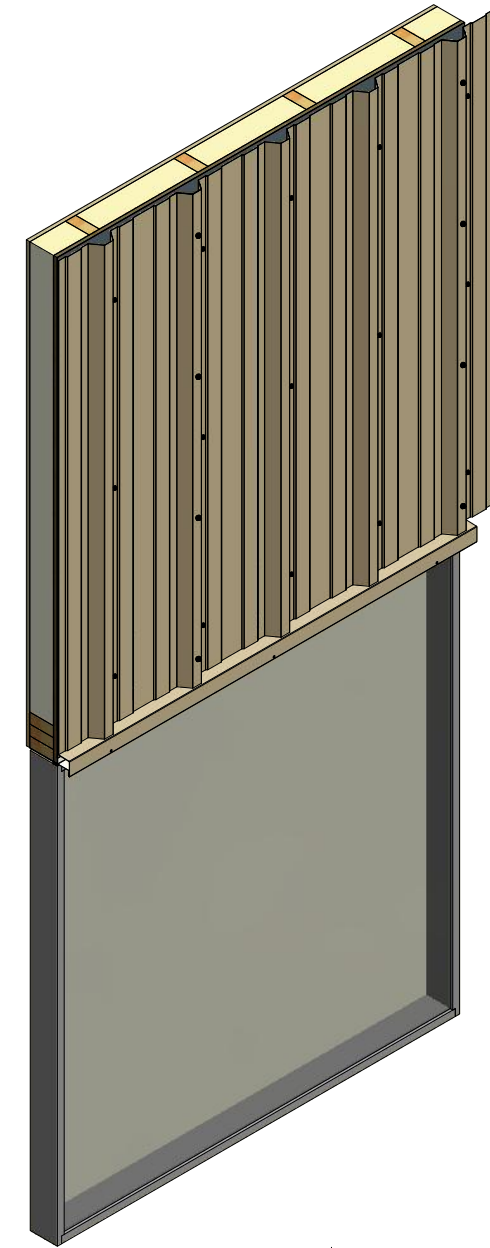


Vertical Panel

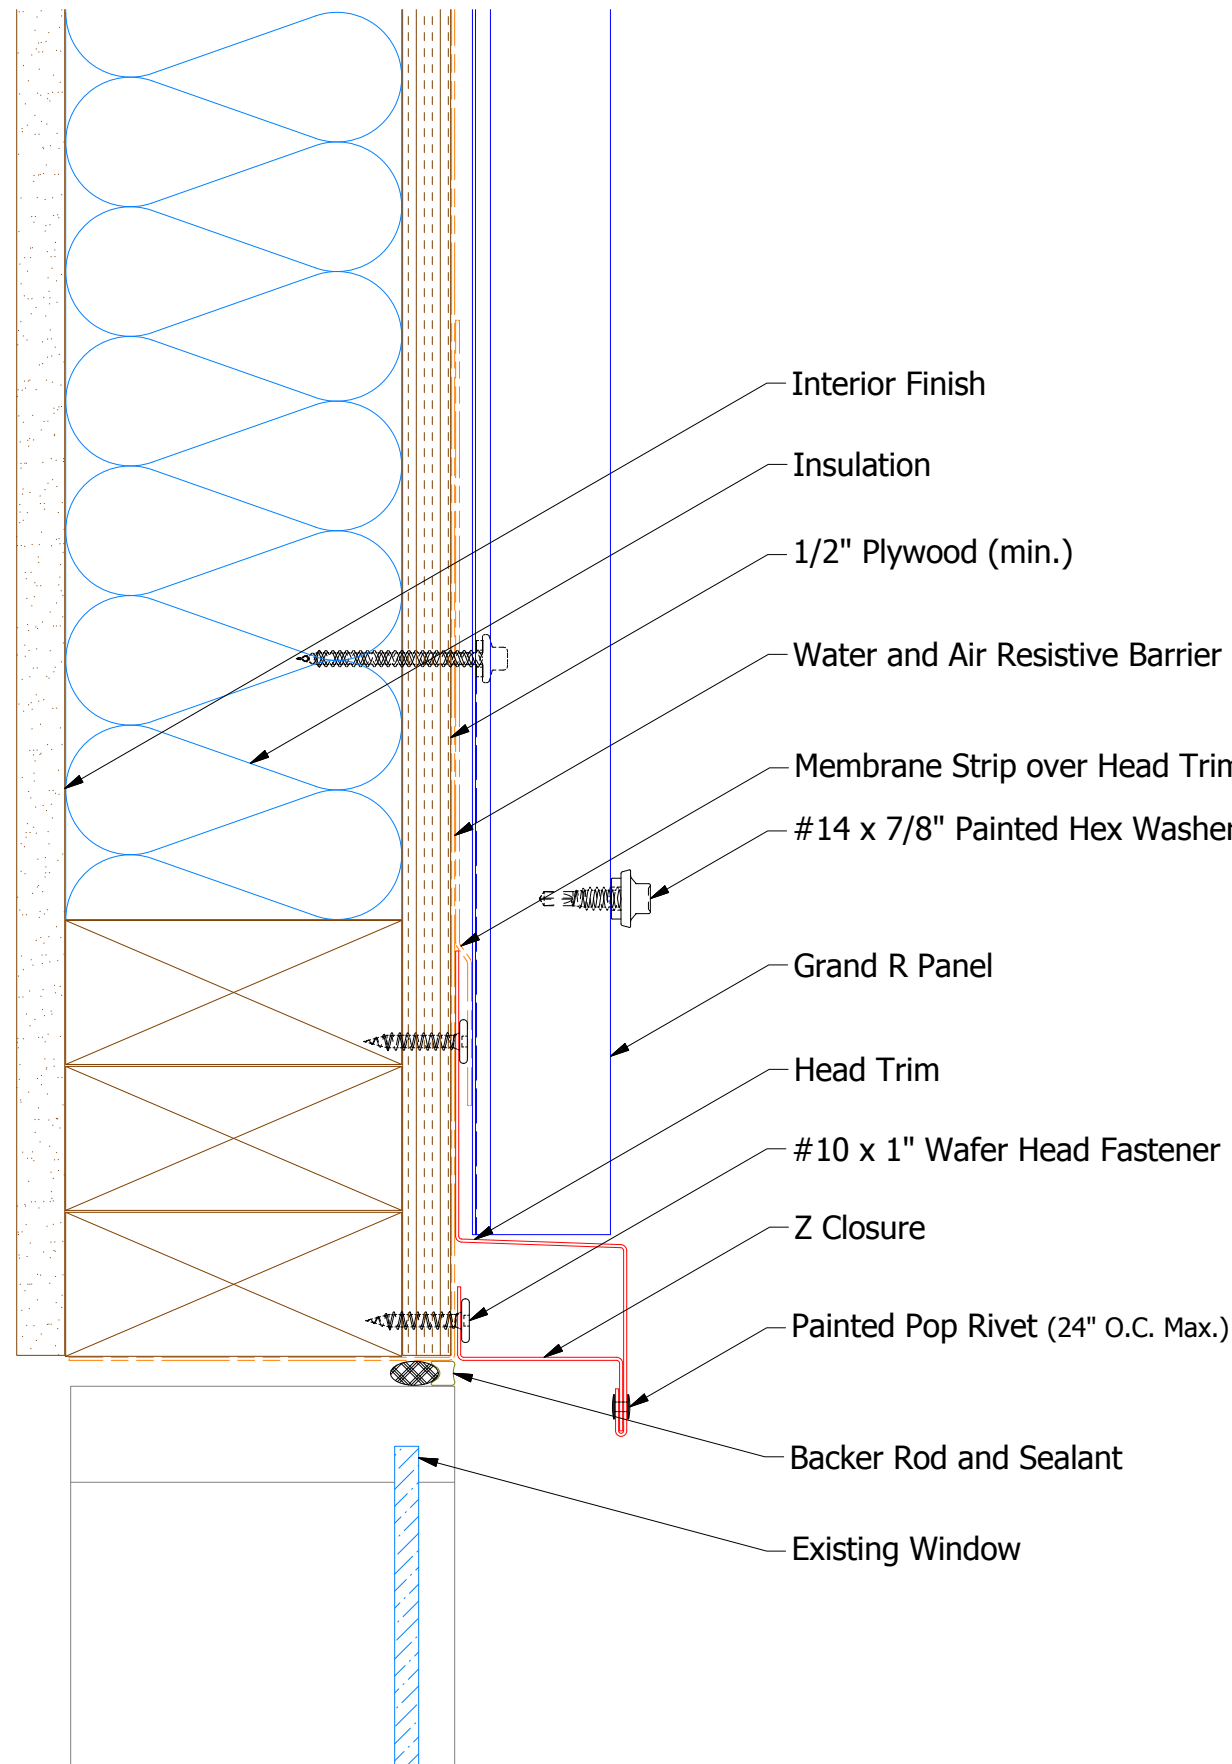

BWA550 - Head Trim

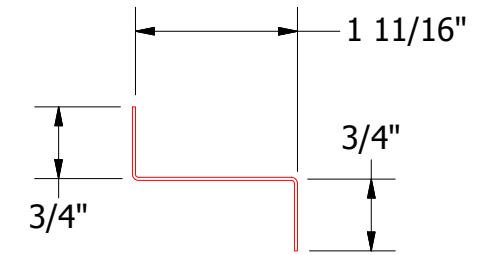

Z Closure



ATAS INTERNATIONAL, INC
 Allentown PA
 610-395-8445
 Mesa AZ
 480-558-7210

TITLE			
Grand R Panel Head (Existing Window) Detail			
DWG. NO.	DR	DATE	7/11/2016
APP	DMR	DATE	7/25/16
MATERIAL	DAS	SCALE	X:X
SH. SIZE	B	SCALE	X:X

REV. NO.	DATE	DESCRIPTION OF REVISION	BY	APP