

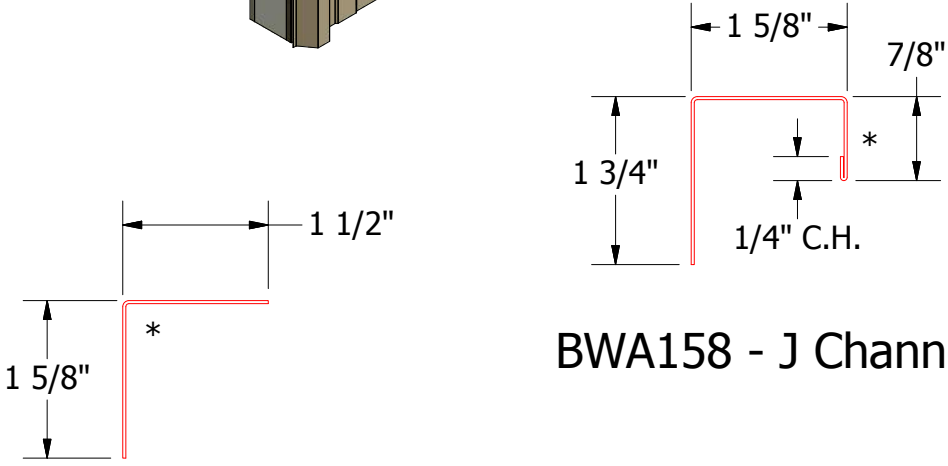
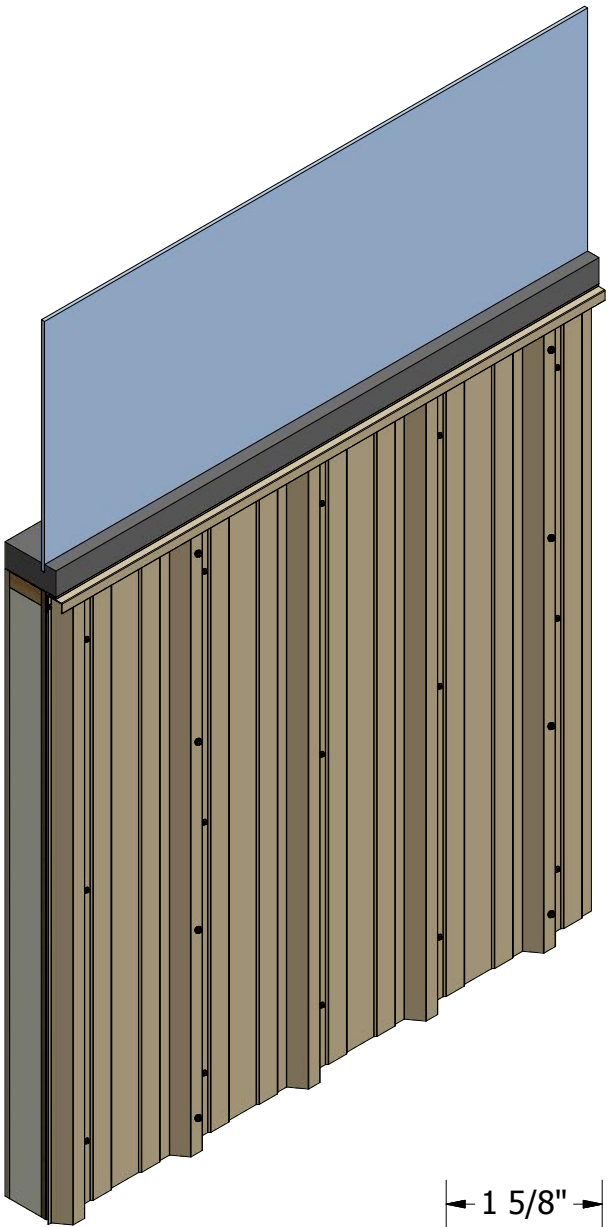


Vertical Panel

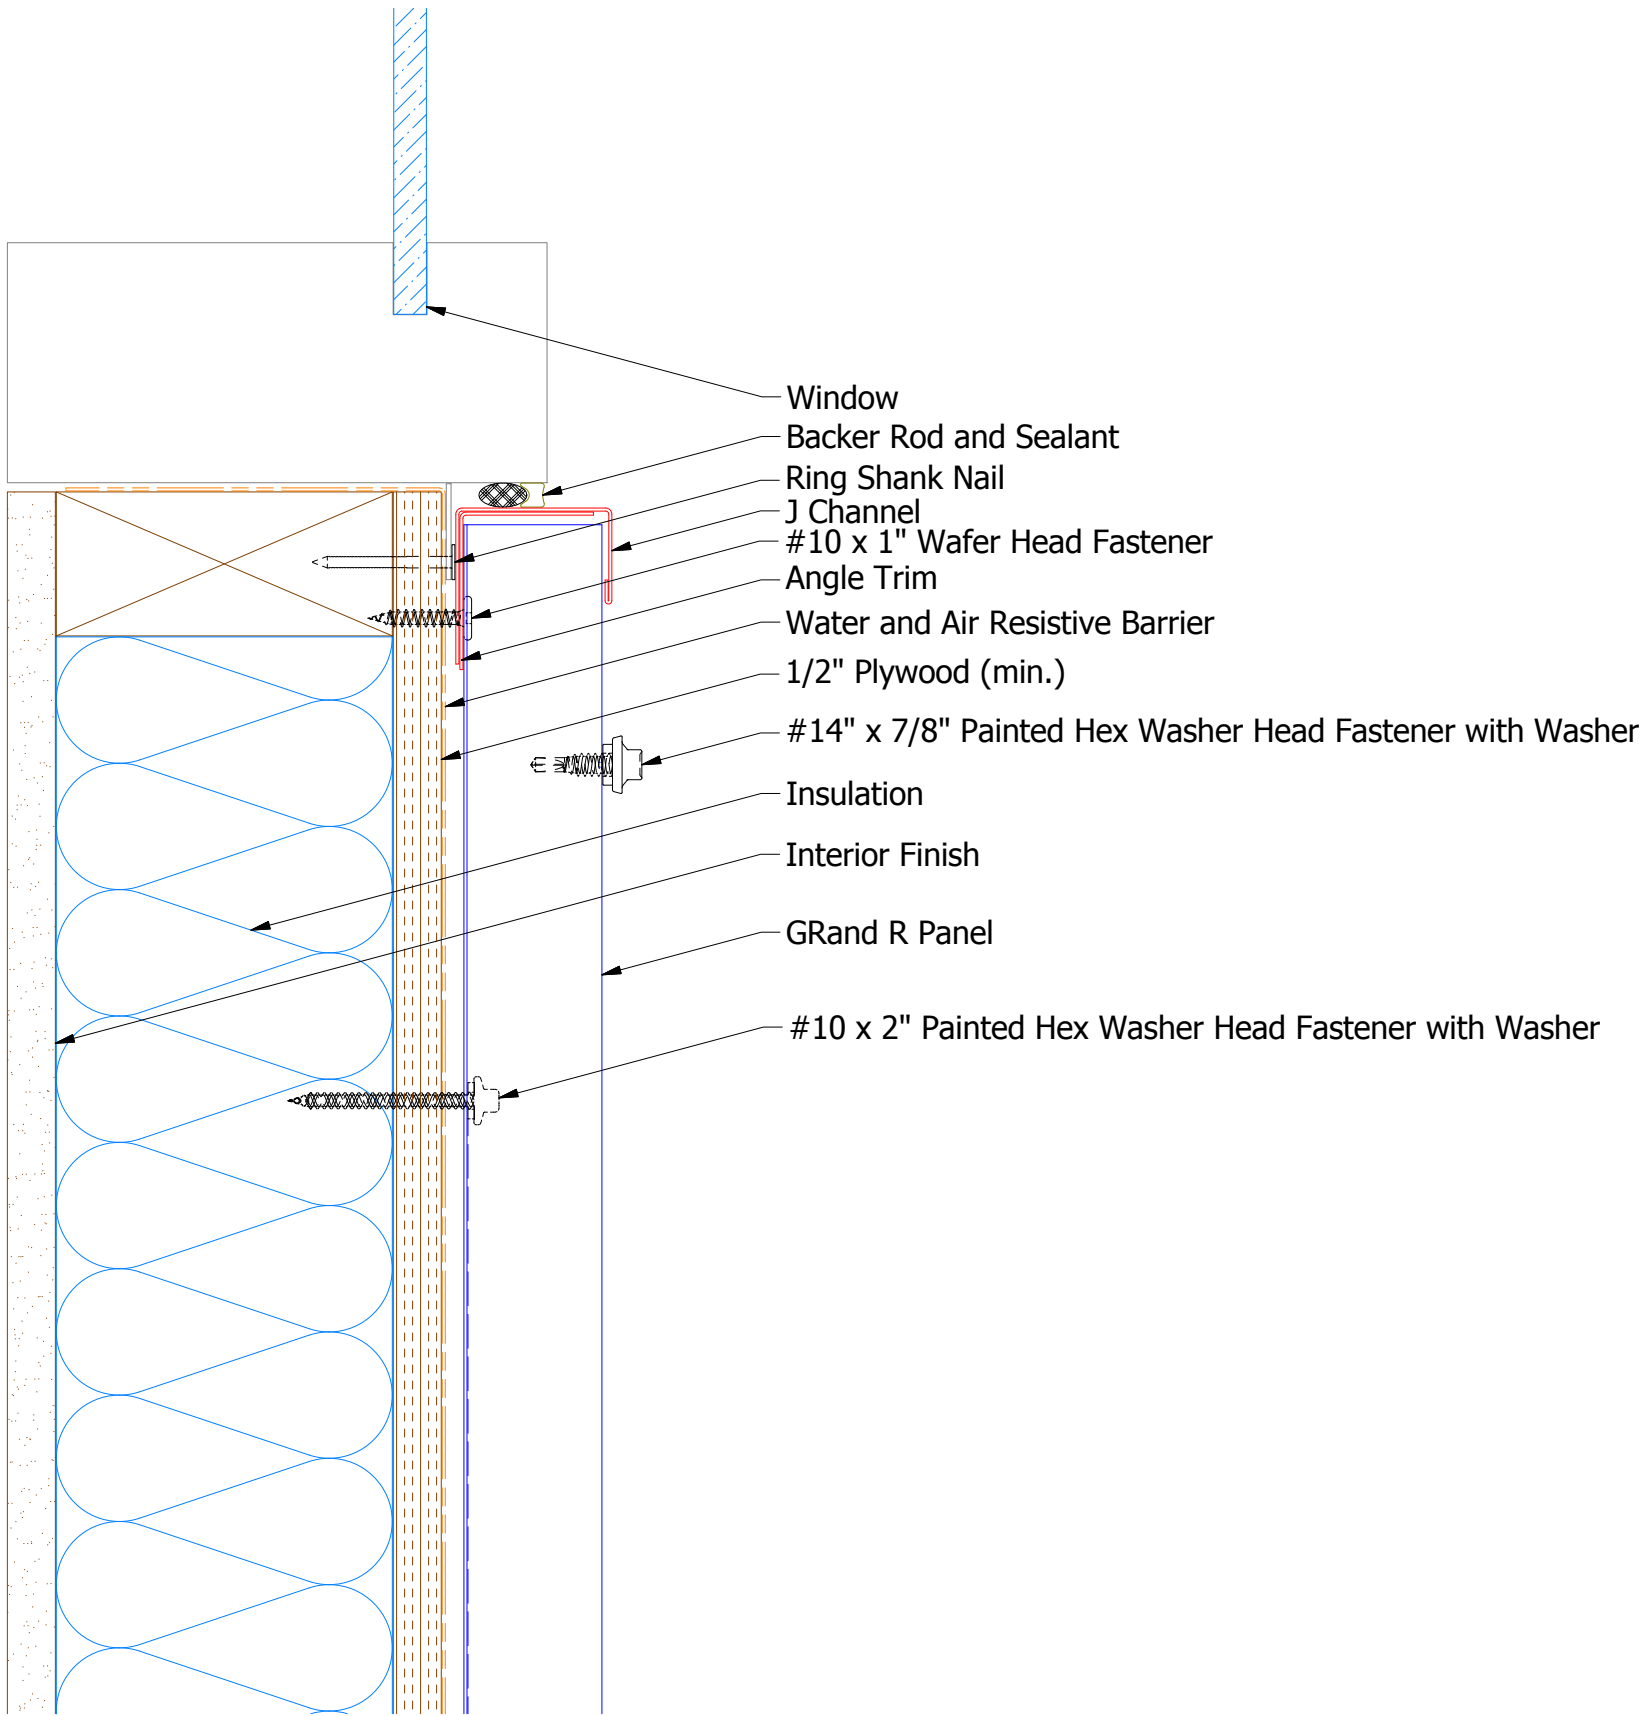

BWA680 - Angle Trim

BWA158 - J Channel

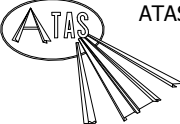

ATAS INTERNATIONAL, INC
Allentown PA
610-395-8445
Mesa AZ
480-558-7210

TITLE Grand R Window Sill Flange Detail			
DWG. NO.		DR DMR	DATE 9/21/2018
MATERIAL		APP	DATE
REV. NO.	DATE	DESCRIPTION OF REVISION	BY APP
SH. SIZE B		SCALE X:X	

REV. NO.	DATE	DESCRIPTION OF REVISION	BY	APP