

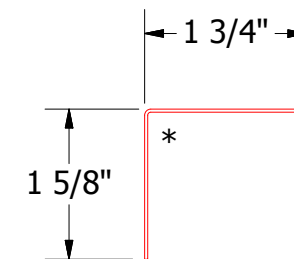
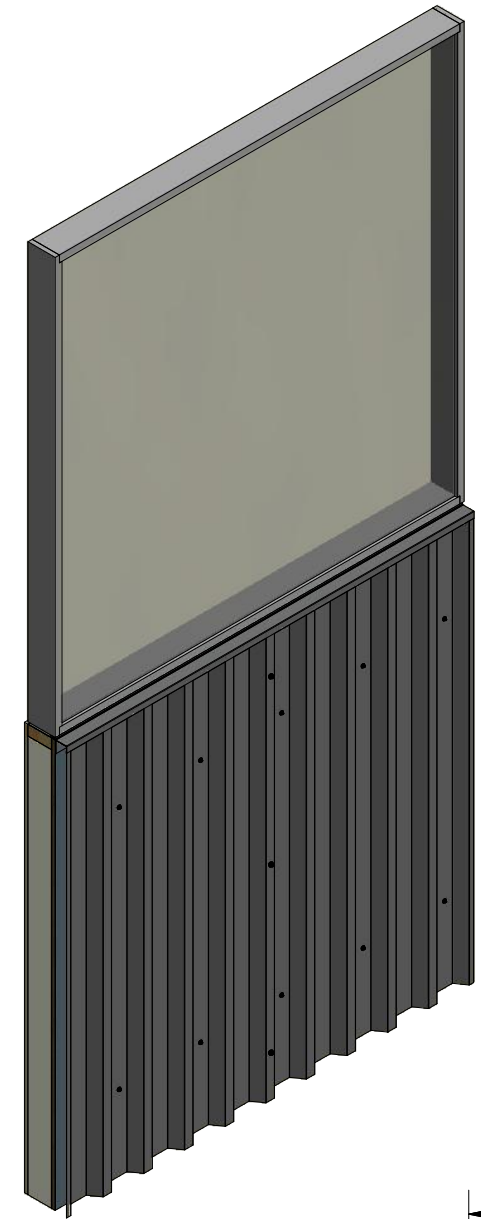



# Vertical Panel

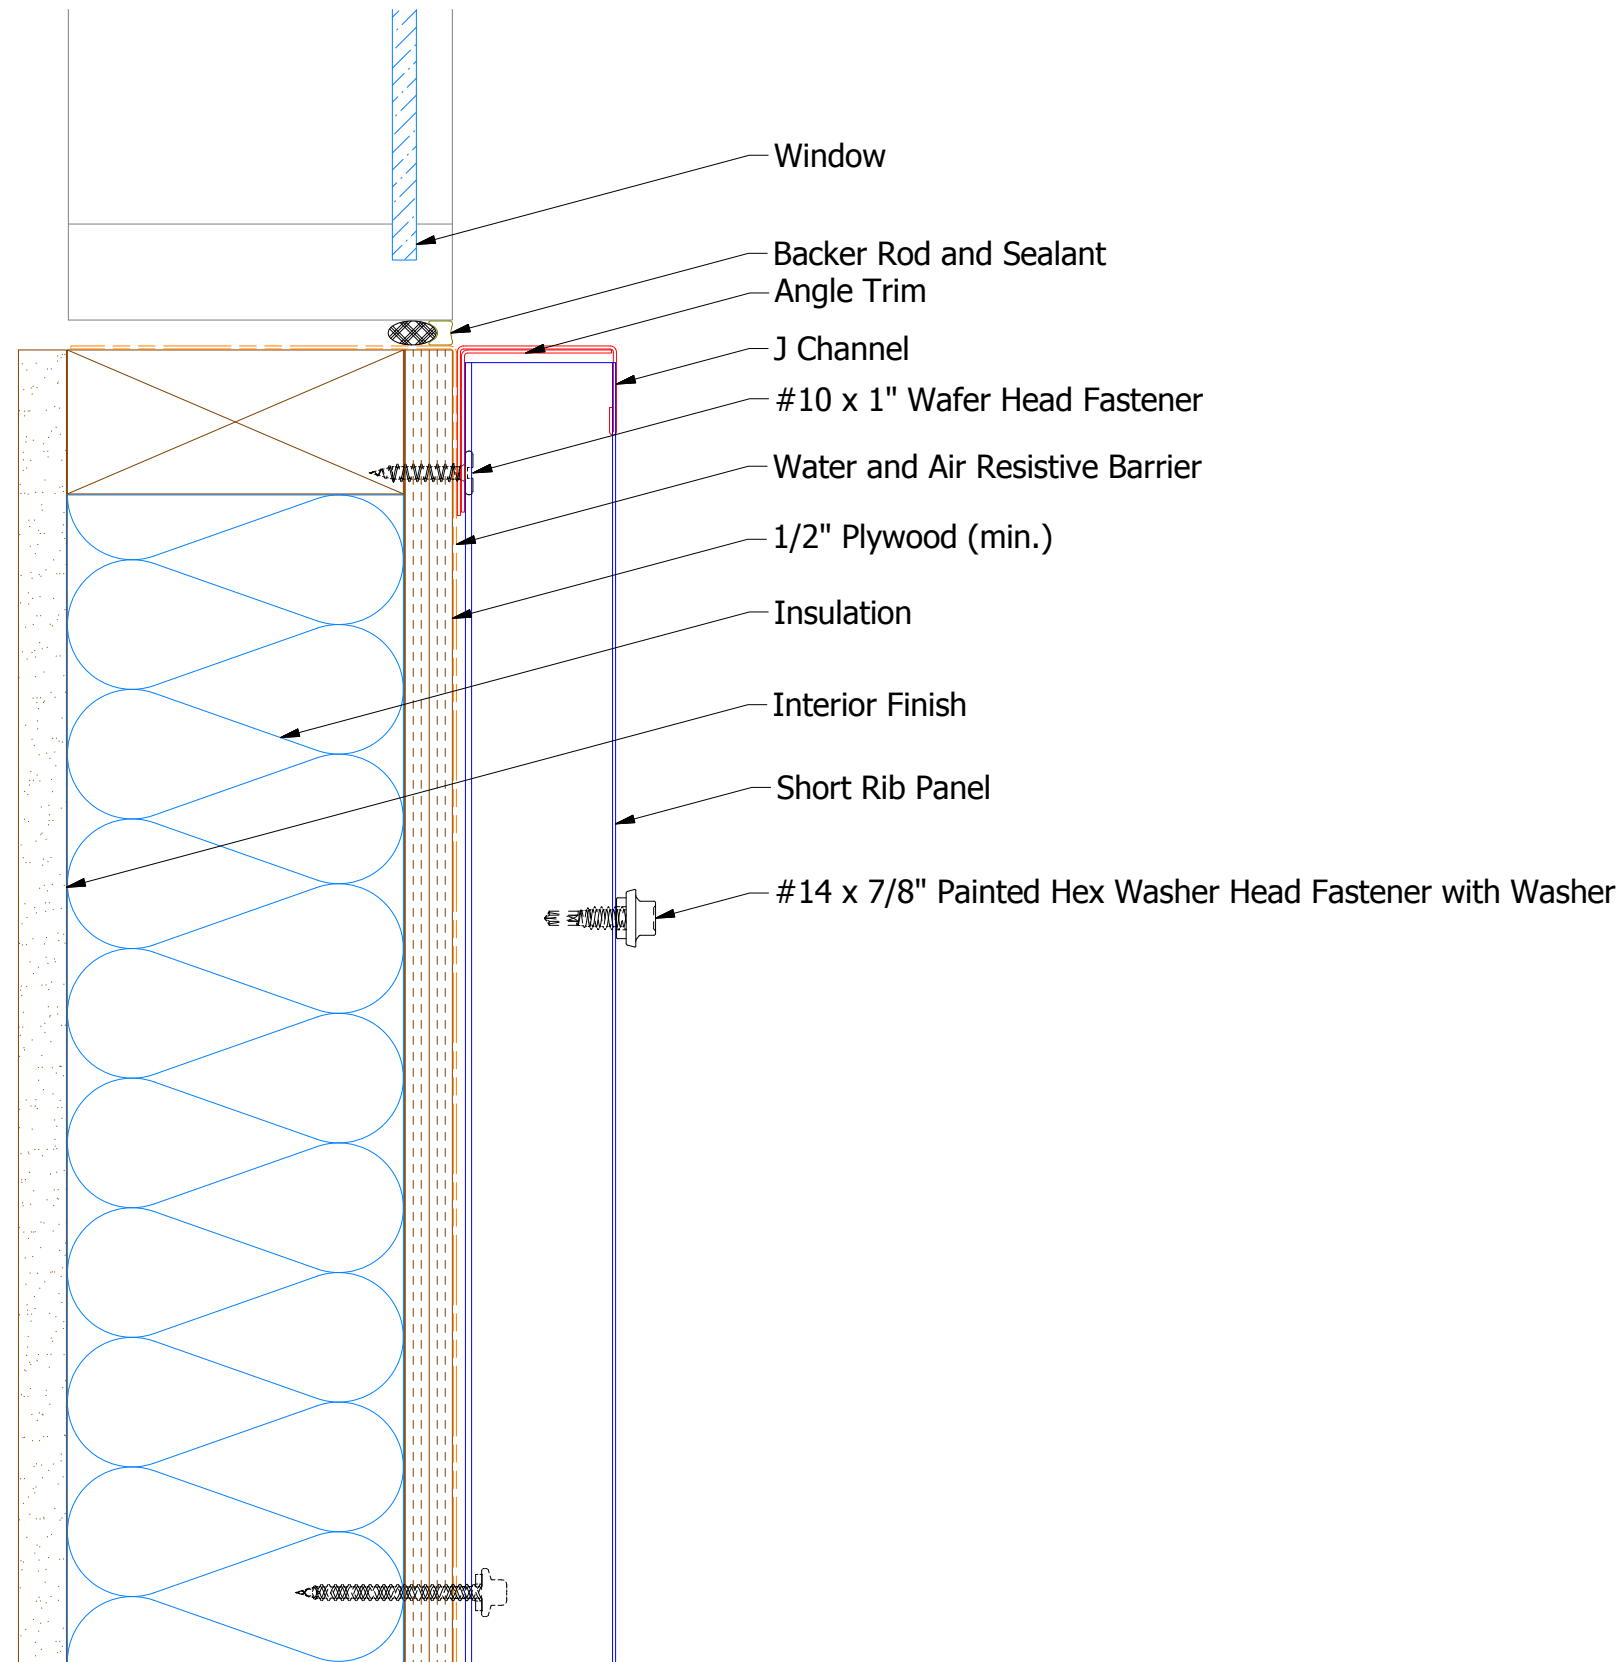

**BWA680 - Angle Trim**

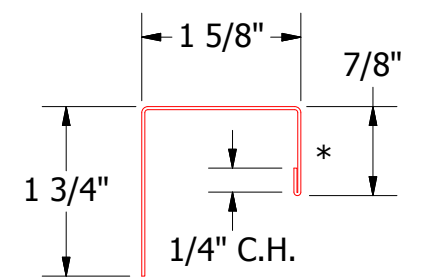

**BWA158 - J Channel**

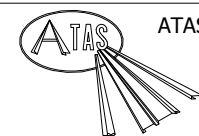

**ATAS INTERNATIONAL, INC**  
 Allentown PA  
 610-395-8445  
 Mesa AZ  
 480-558-7210

REV. NO.	DATE	DESCRIPTION OF REVISION	BY	APP	TITLE	DWG. NO.	DR	DATE
					Short Rib Existing Window Sill Detail		DMR	6/19/2018
							APP	DATE
							SH. SIZE	B
							SCALE	X:X