


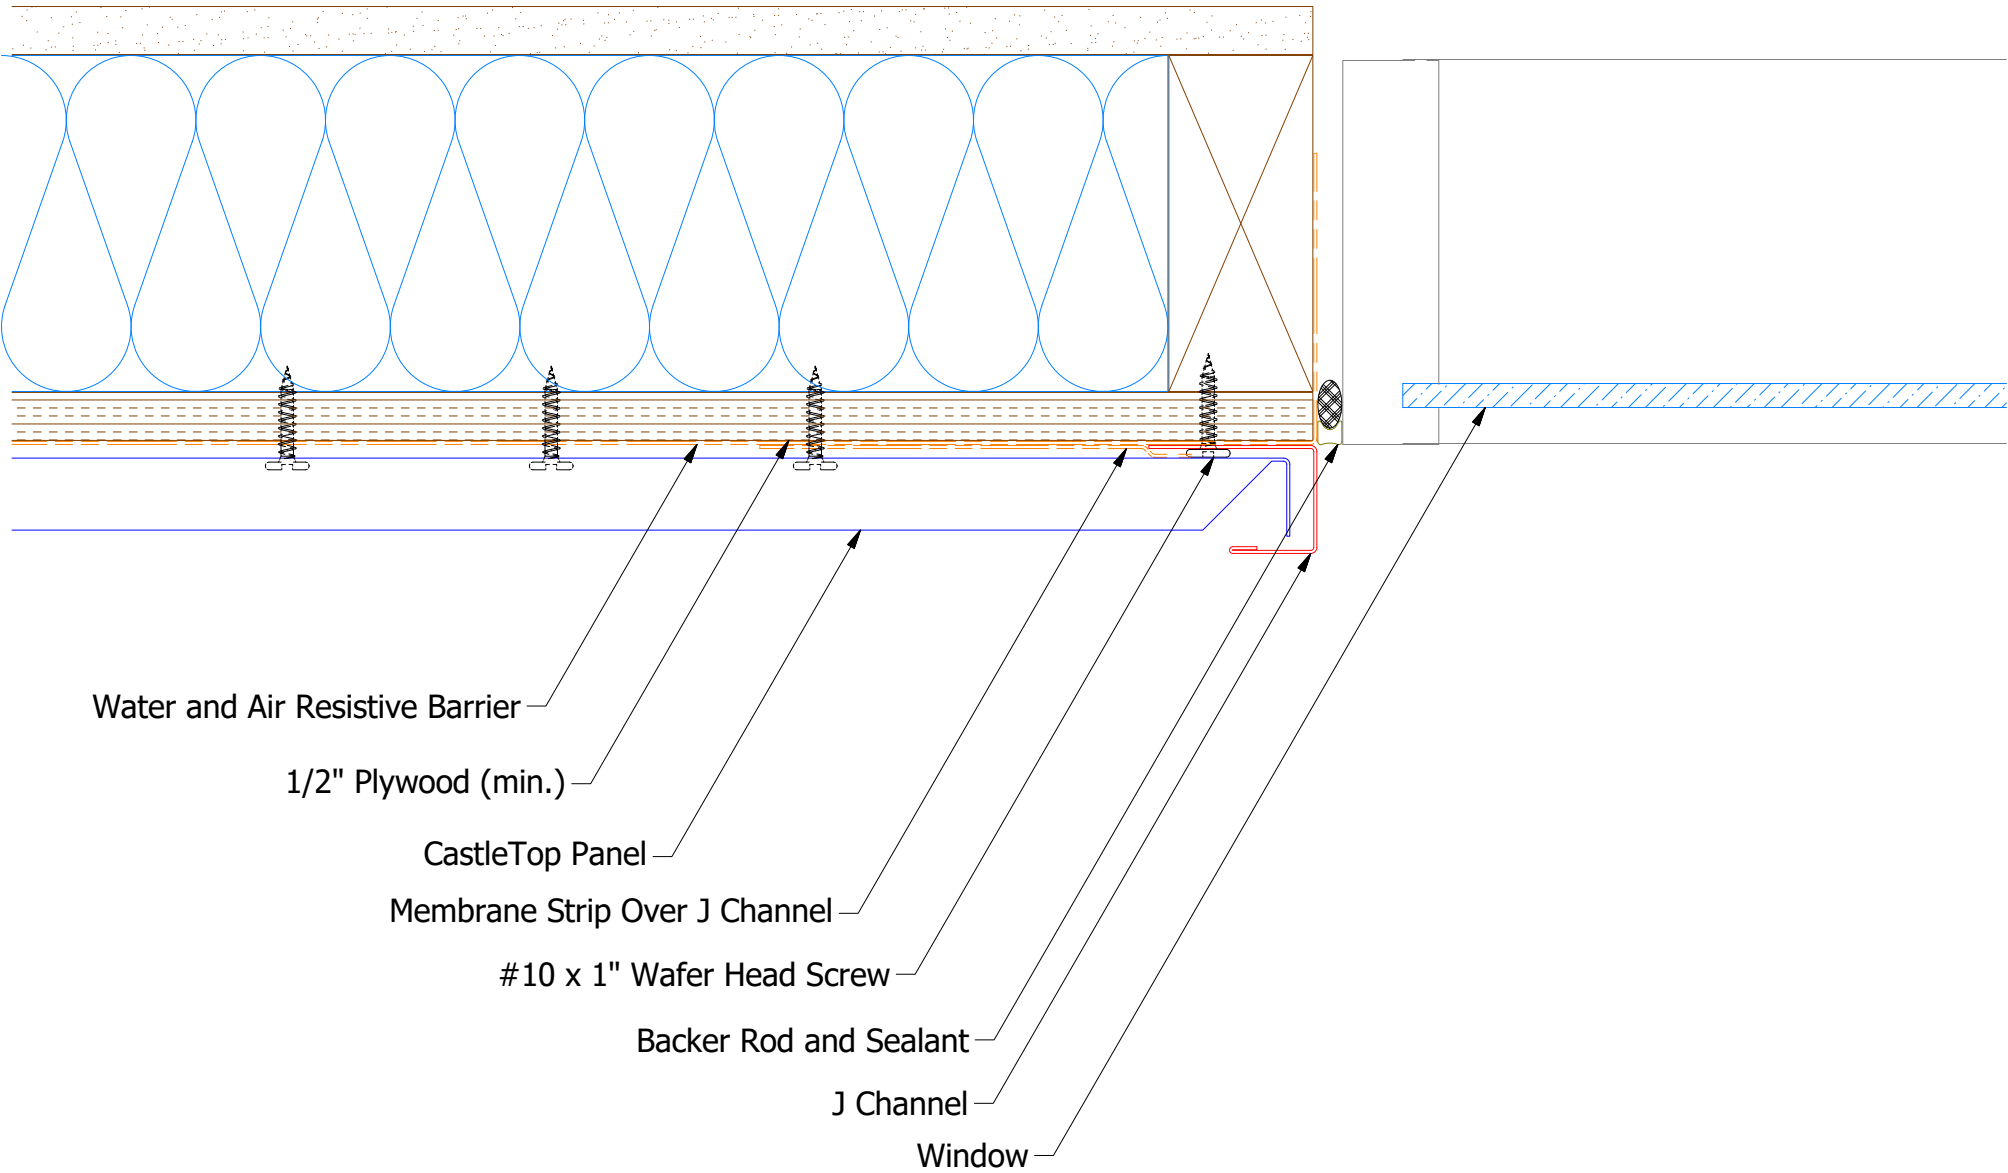

Water and Air Resistive Barrier

1/2" Plywood (min.)

CastleTop Panel



Membrane Strip Over J Channel

#10 x 1" Wafer Head Screw

Backer Rod and Sealant

J Channel

Window

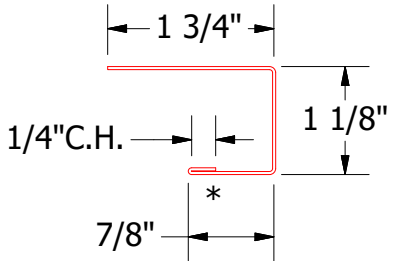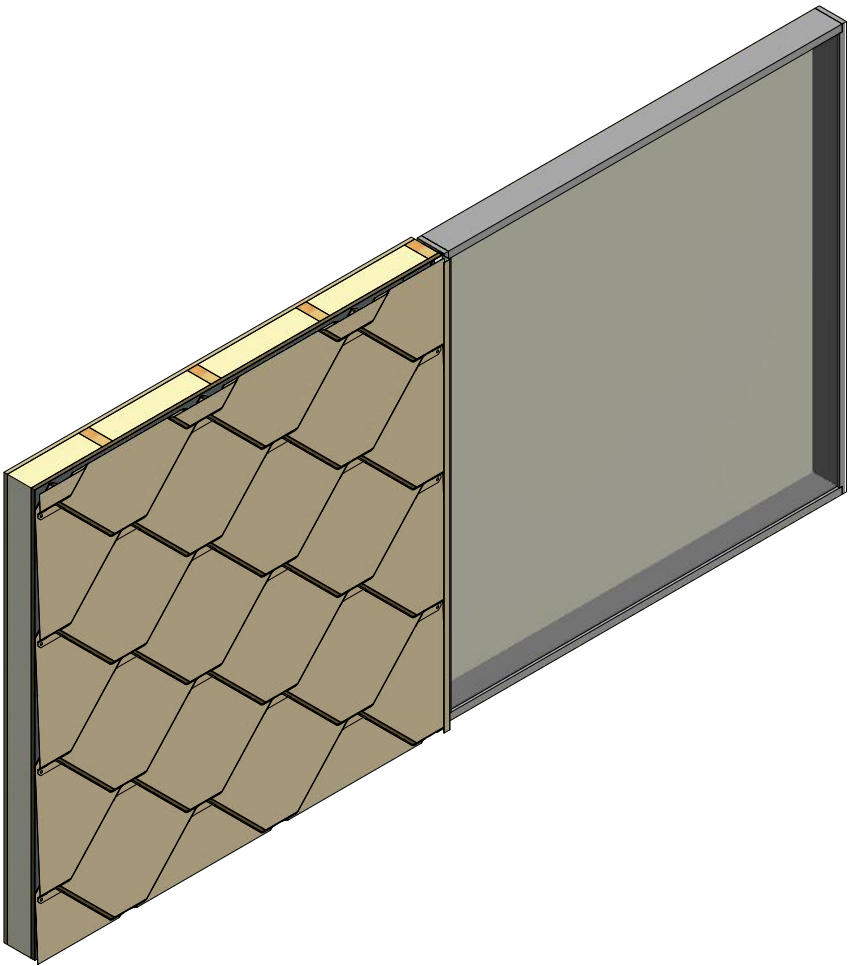

HCA118 - J Channel

Note: * denotes color side.

					Castle Top Jamb Existing Window Detail			
					DWG. NO.	DR MBP	DATE	8/8/18
01	6/23/2020	Added Color Side Note.	KRK		MATERIAL	APP	DATE	
REV. NO.	DATE	DESCRIPTION OF REVISION	BY	APP		SH. SIZE B	SCALE	X:X