
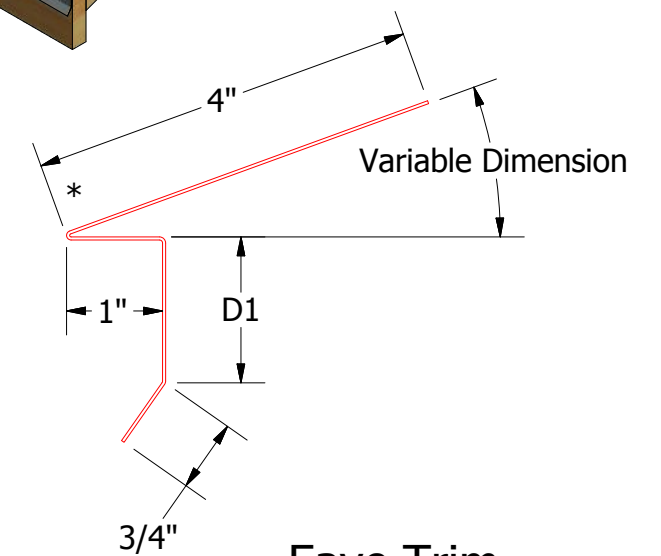
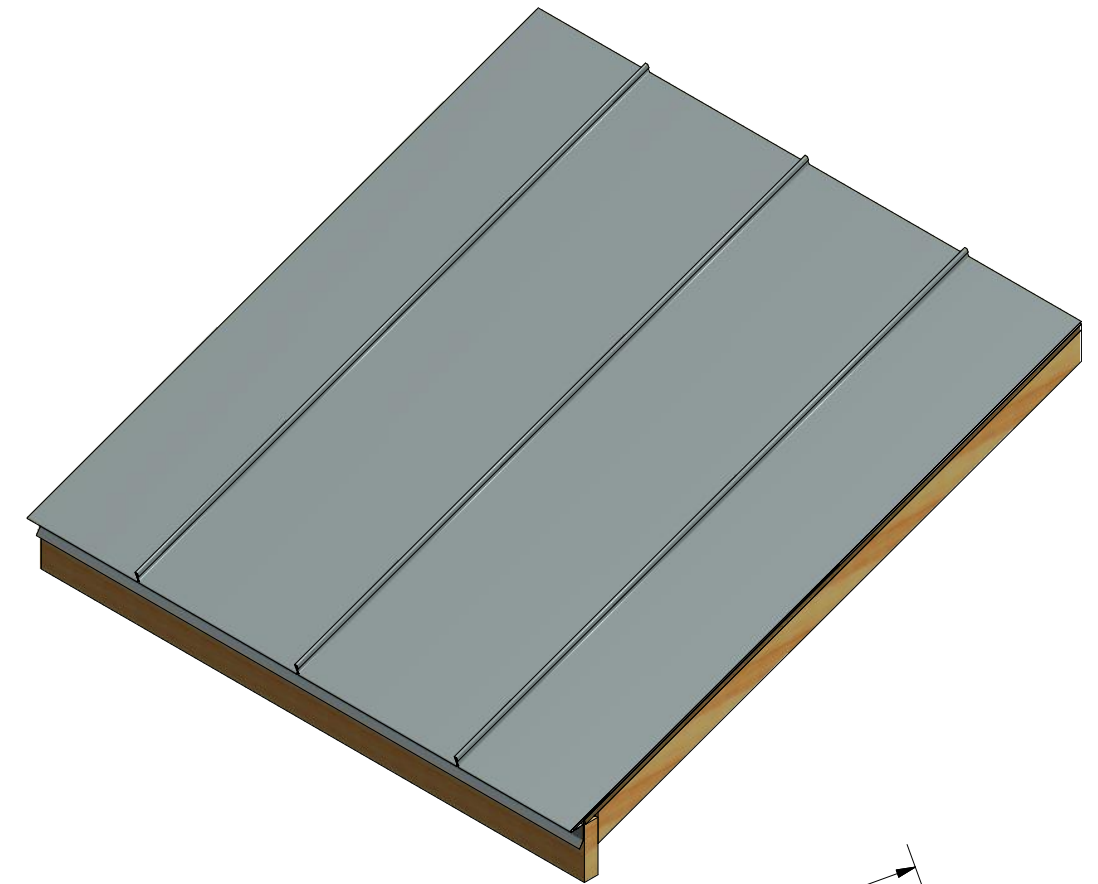


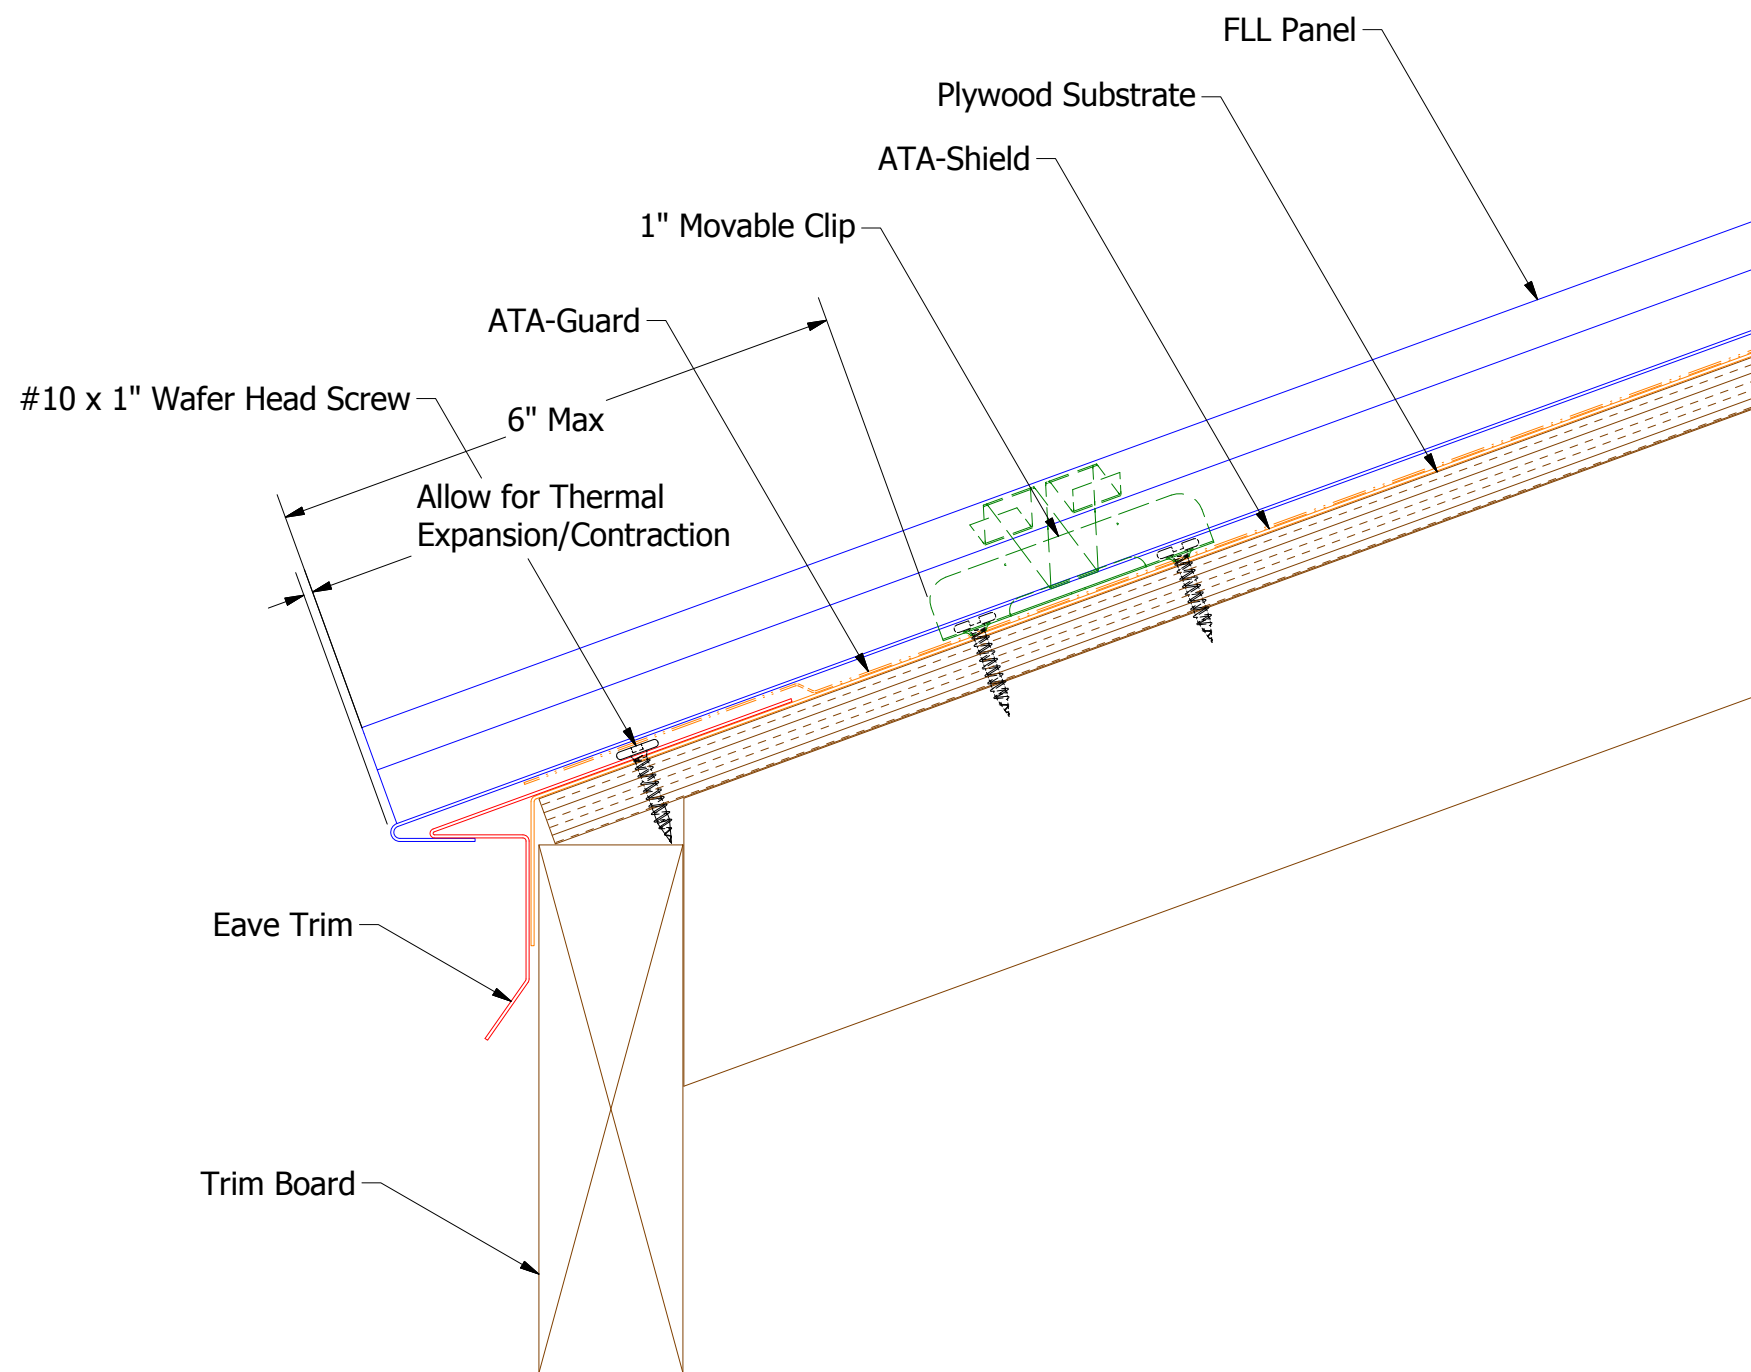

Eave Trim

- FLA111 - 2:12 to 4:12 Slope
D1=1"
FLA112 - 4:12 to 8:12 Slope
D1 = 1 1/2"
FLA113 - 8:12 to 12:12 Slope
D1 = 2"

Note: * denotes color side.

TITLE					FLL Eave Detail		
2	5/29/2019	Updated Clip Information	AJZ	KRK	DWG. NO.	DR	DATE
1	6/18/2018	Updated Substrate	MBP		APP	KRK	9/29/2014
REV. NO.	DATE	DESCRIPTION OF REVISION	BY	APP	MATERIAL	SH. SIZE	SCALE
						B	X:X



ATAS INTERNATIONAL, INC
Allentown PA
610-395-8445
Mesa AZ
480-558-7210