

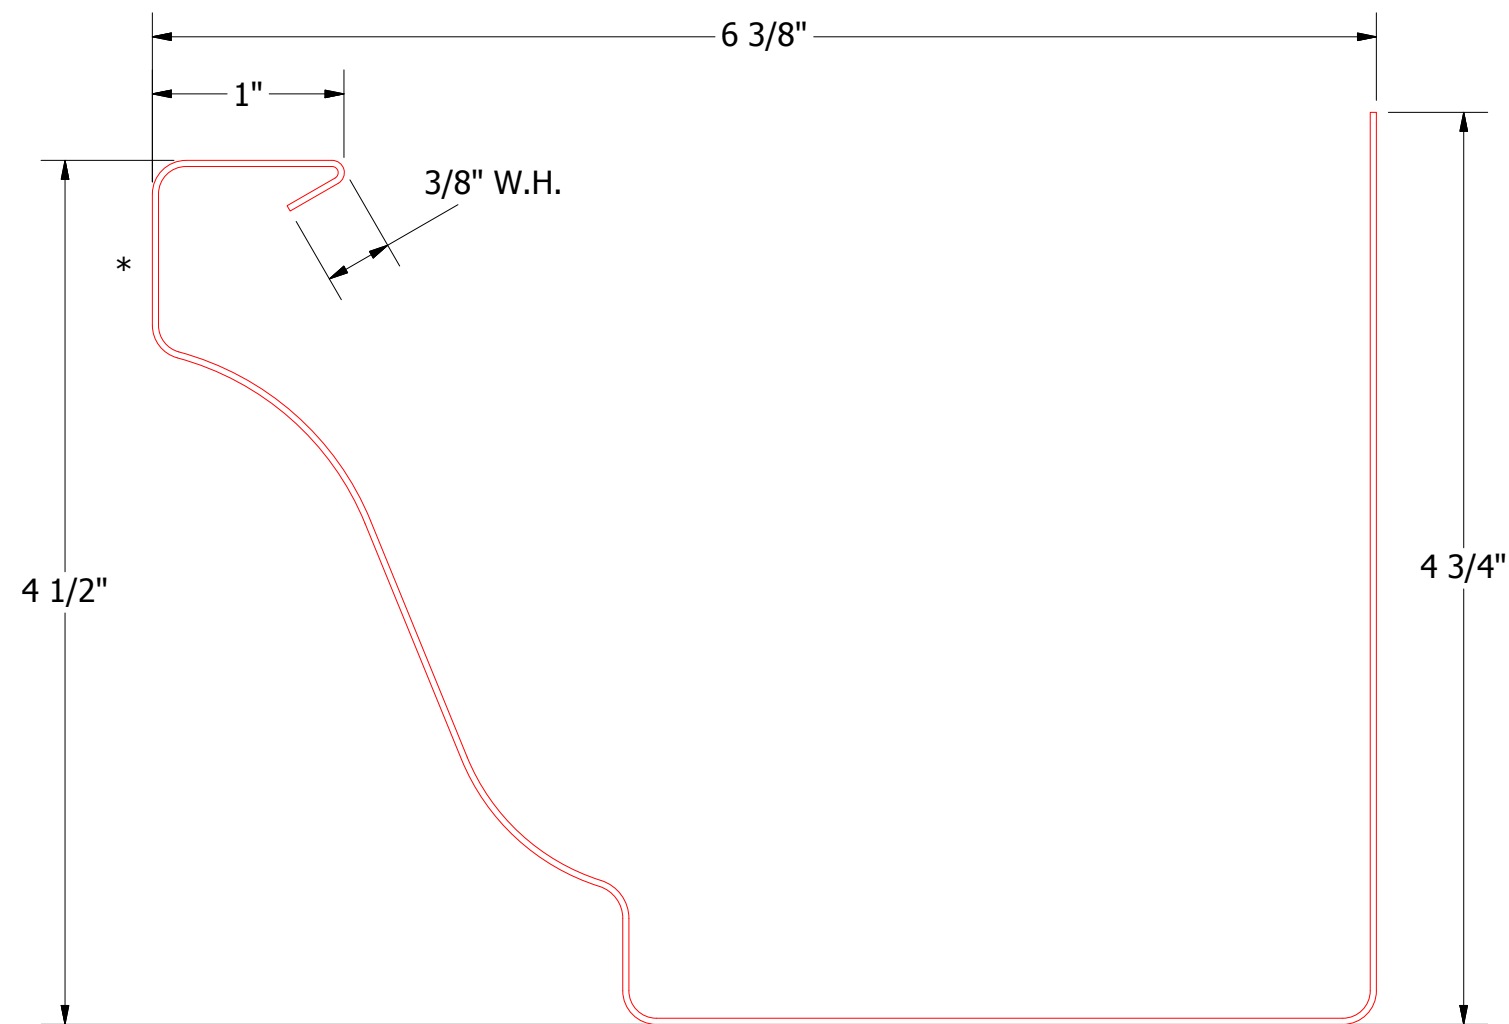


K Style Gutter Hanger Assembly

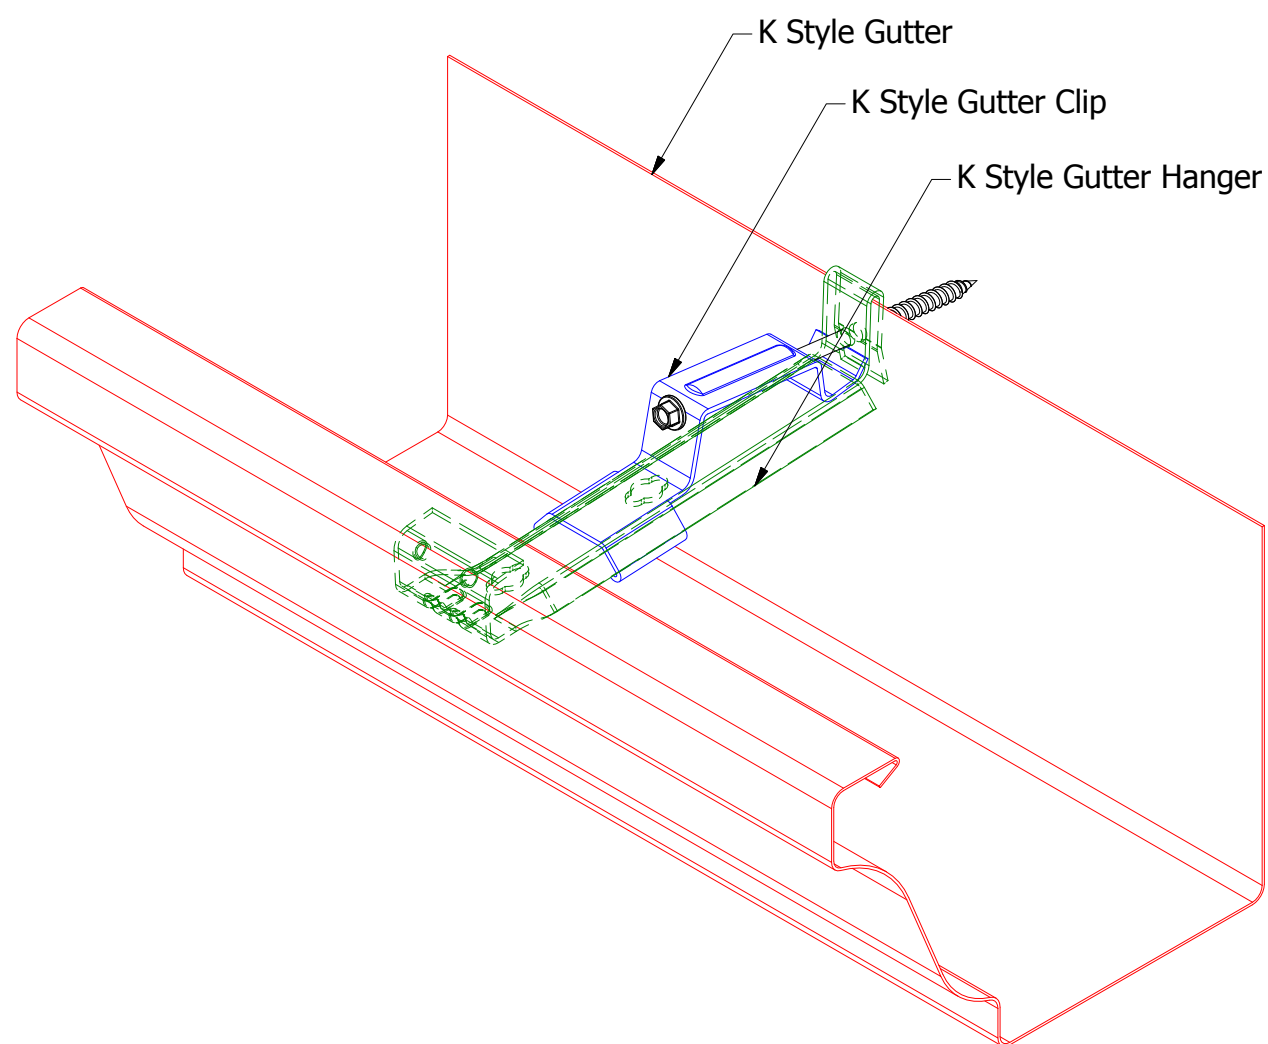

K Style Gutter

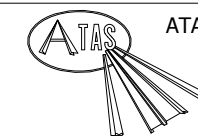

ATAS INTERNATIONAL, INC
 Allentown PA
 610-395-8445
 Mesa AZ
 480-558-7210

TITLE		K Style Gutter Detail	
DWG. NO.	DR	DATE	12/28/2017
	DMR	DATE	
MATERIAL	APP	SH. SIZE	B
		SCALE	X:X

REV. NO.	DATE	DESCRIPTION OF REVISION	BY	APP