

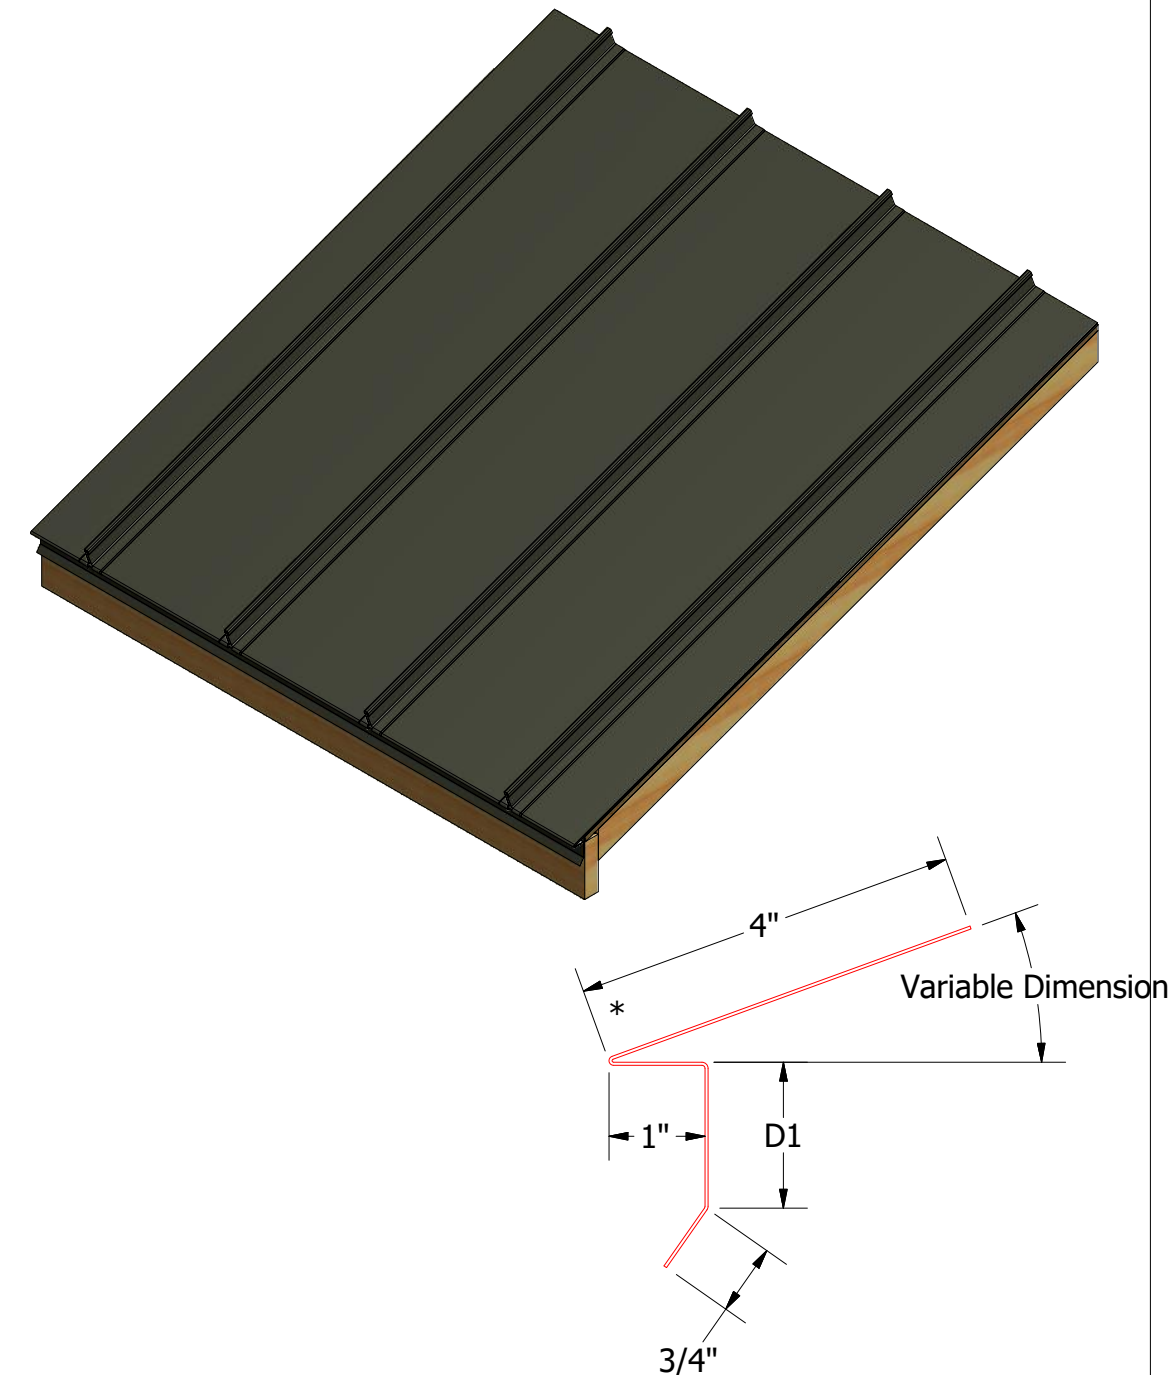


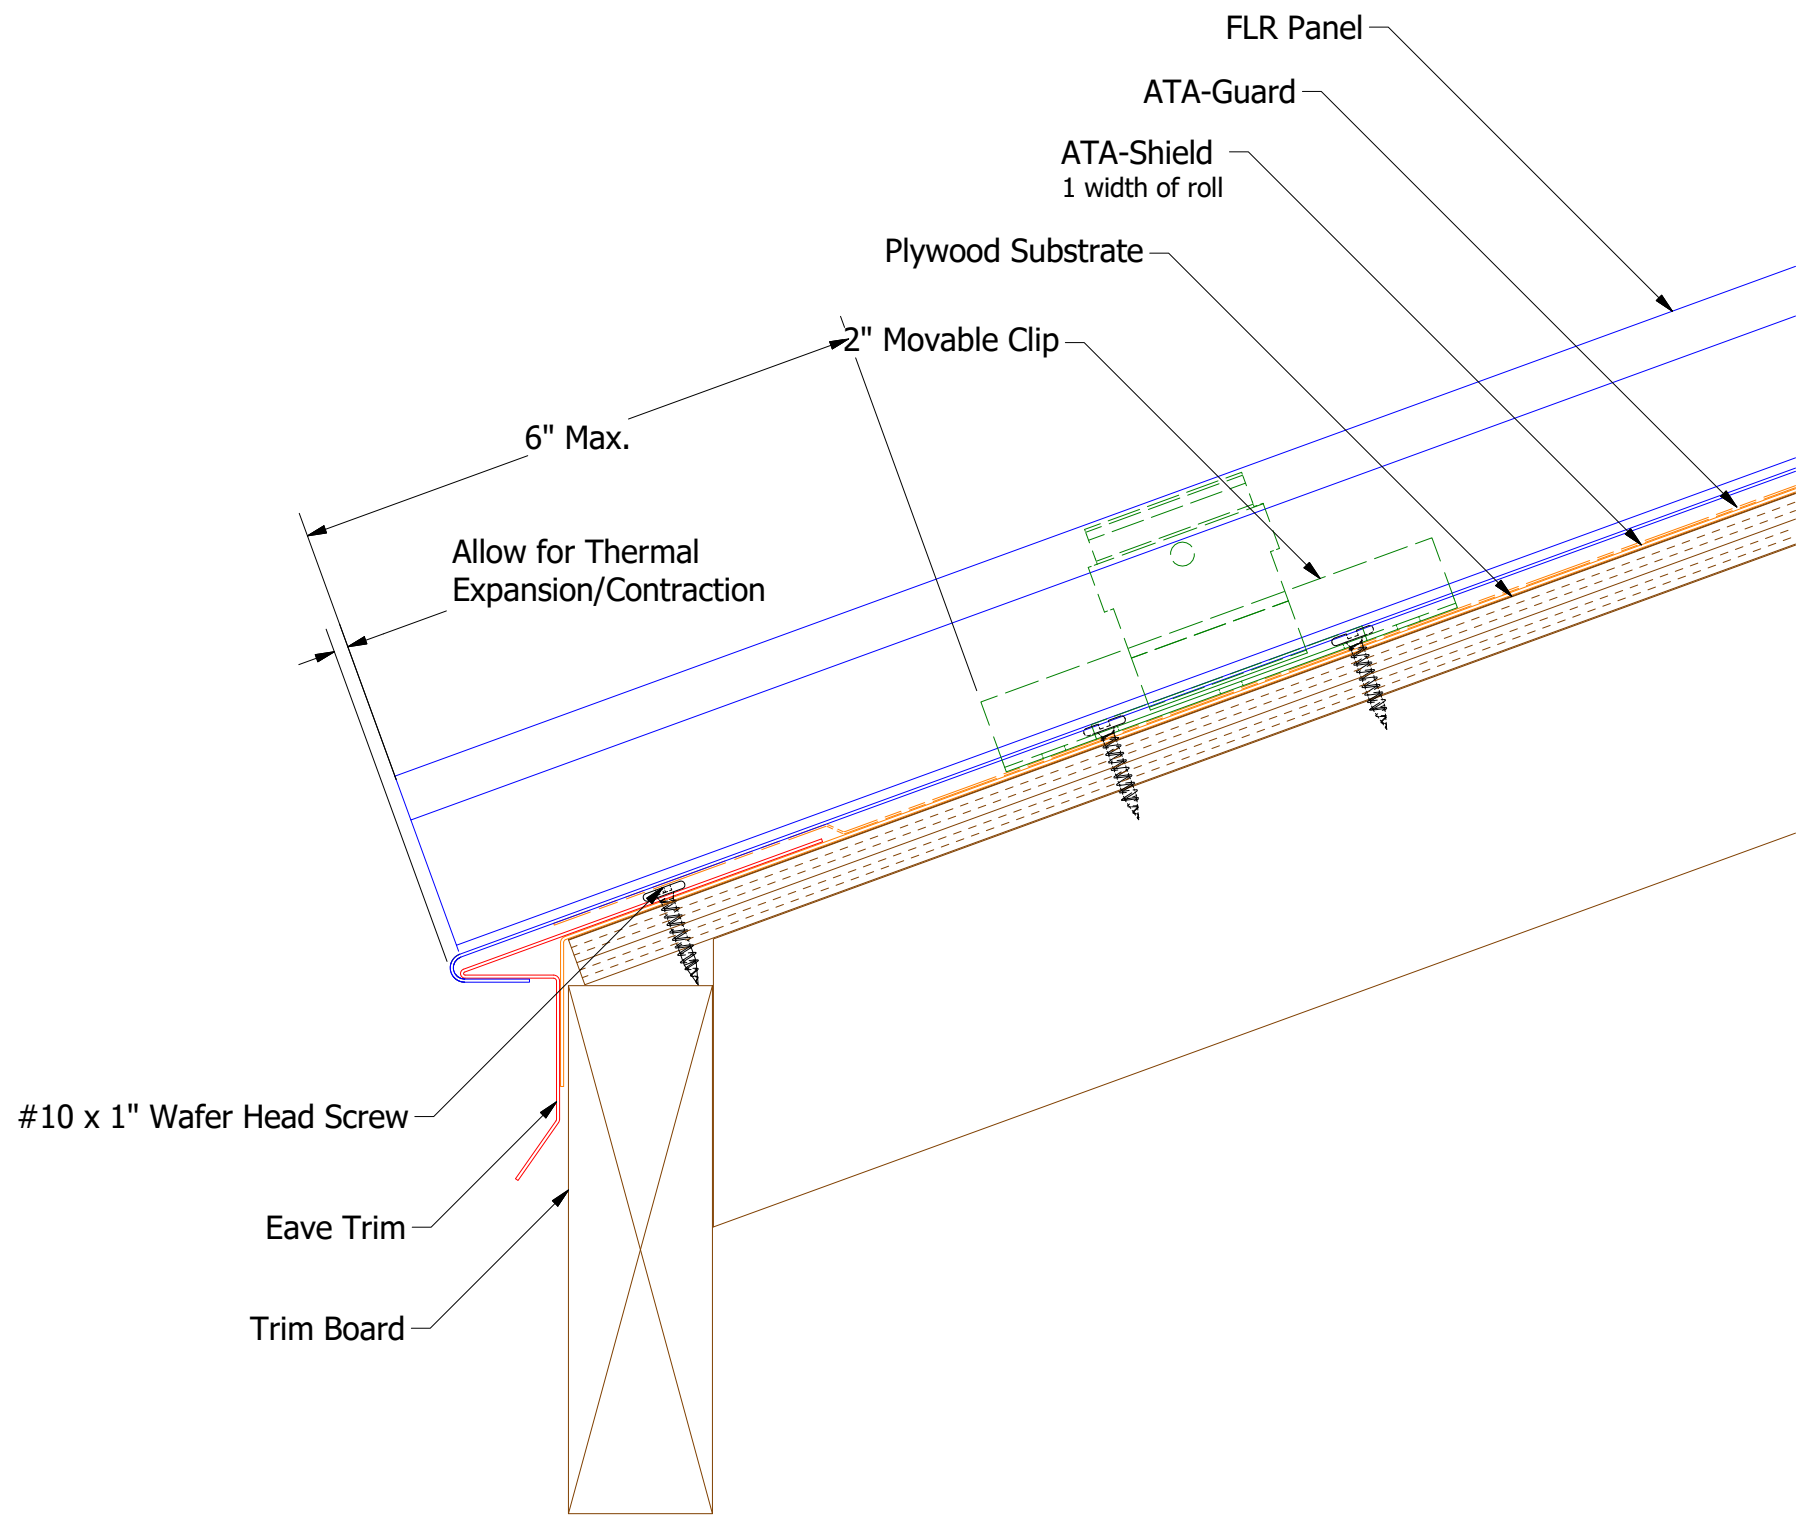

Eave Trim
FLA111-2:12 to 4:12 Slope
D1=1"
FLA112-4:12 to 8:12 Slope
D1=1 1/2"
FLA113-8:12 to 12:12 Slope
D1=2"


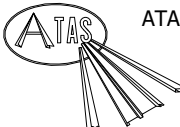


ATAS INTERNATIONAL, INC
Allentown PA
610-395-8445
Mesa AZ
480-558-7210


TITLE			
FLR Eave Detail			
REV. NO.	DATE	DESCRIPTION OF REVISION	BY APP
2	5/31/2019	Updated Clip Information	AJZ KRK
1	6/21/18	Updated Substrate and Titles	MBP

TITLE	DWG. NO.	DR	KRK	DATE	10/2/2014
MATERIAL	SH. SIZE	B	SCALE	X:X	


Note: * denotes color side.

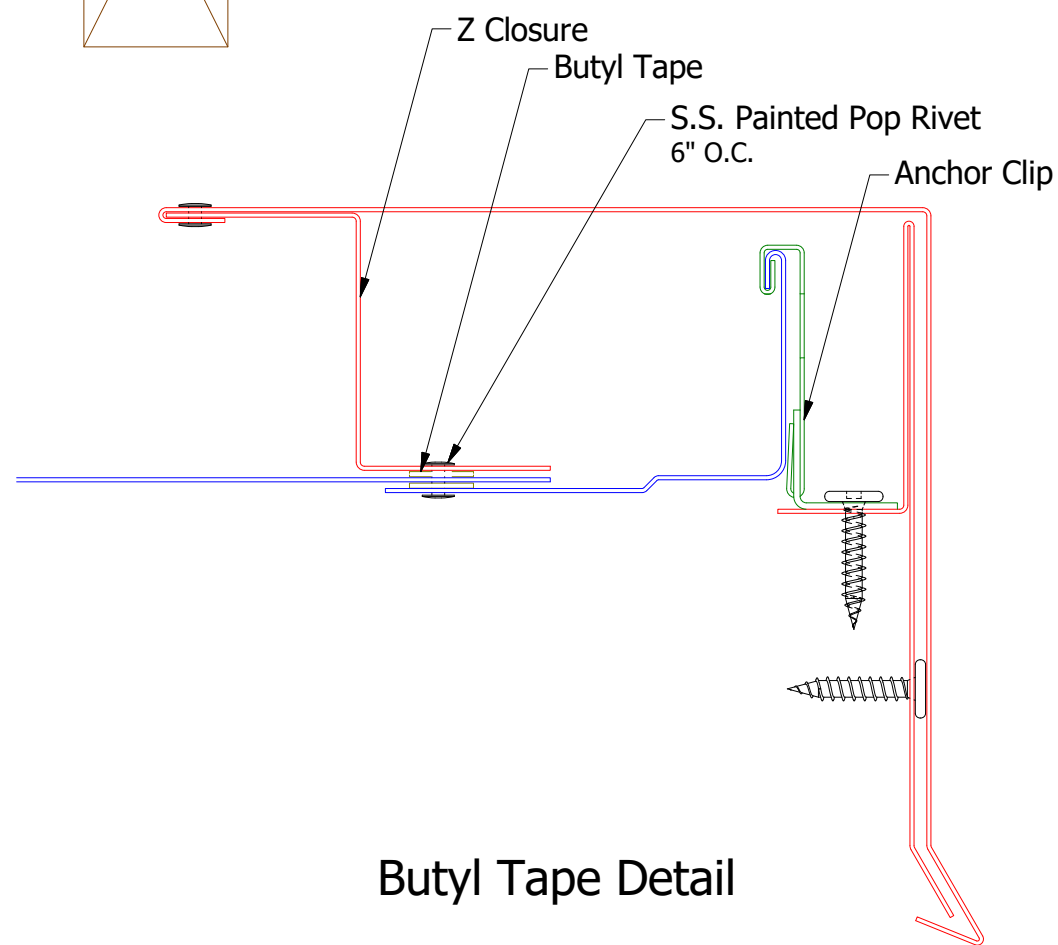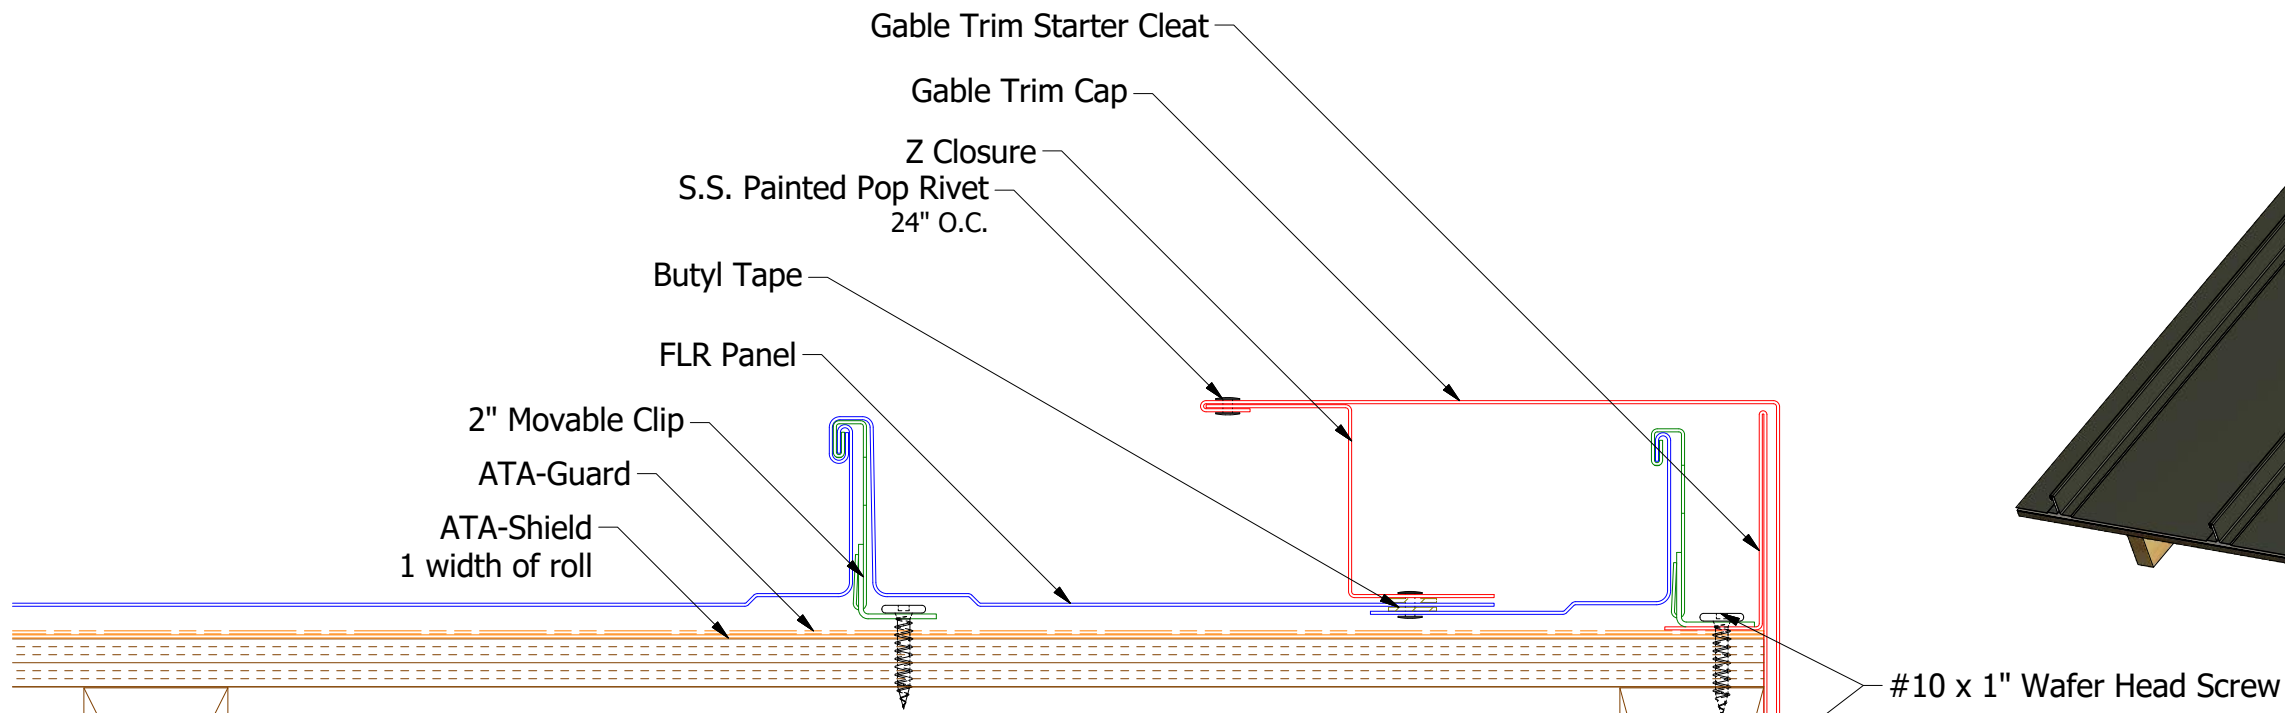


Butyl Tape Detail

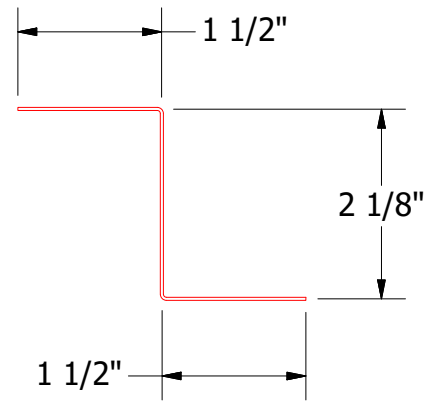


FLA912-Z Closure

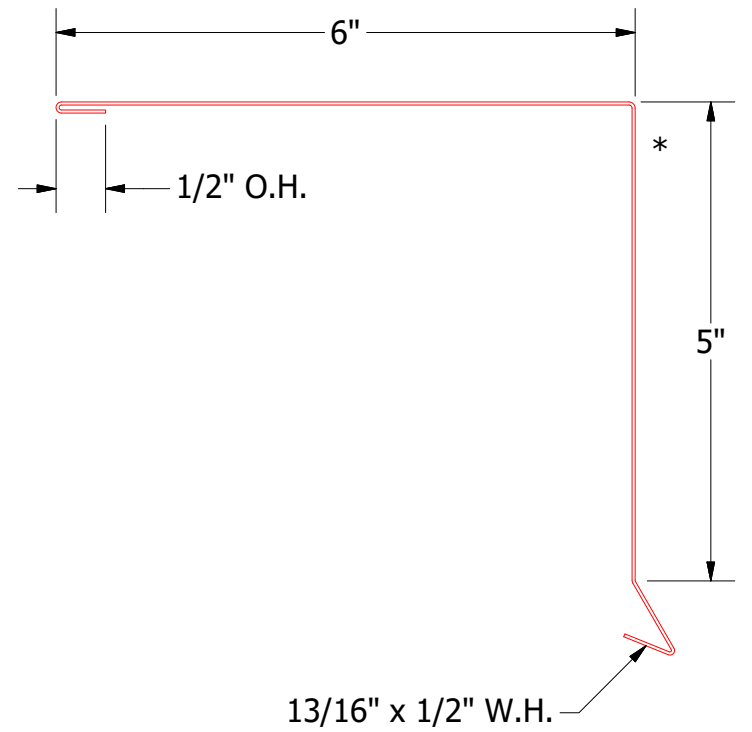




FLA210-Gable Trim Cap

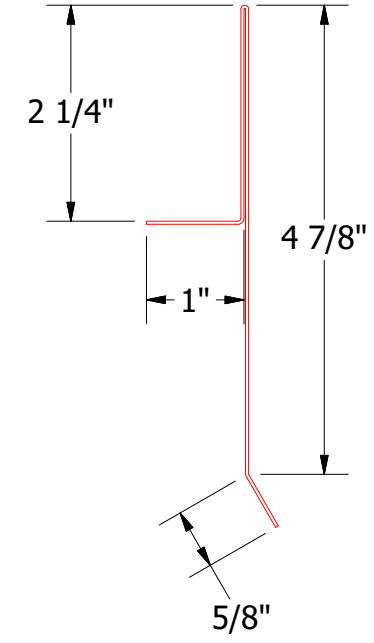


FLA215-Gable Starter Cleat

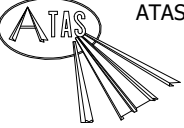		ATAS INTERNATIONAL, INC Allentown PA 610-395-8445 Mesa AZ 480-558-7210	
TITLE		FLR Ending Gable Detail	
2	5/31/2019	Updated Clip Information	AJZ KRK
1	6/21/18	Updated Substrate and Trims	MBP
REV. NO.	DATE	DESCRIPTION OF REVISION	BY APP
DWG. NO.		DR KRK	DATE 10/2/2014
MATERIAL		APP	DATE
SH. SIZE		B	SCALE X:X

Note: * denotes color side.

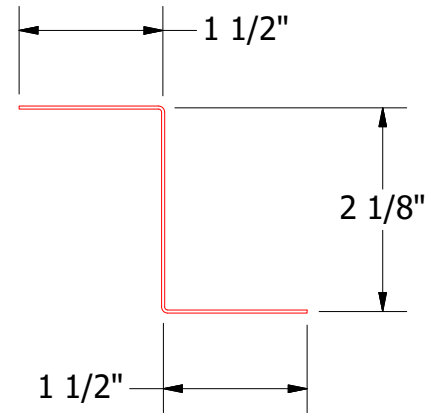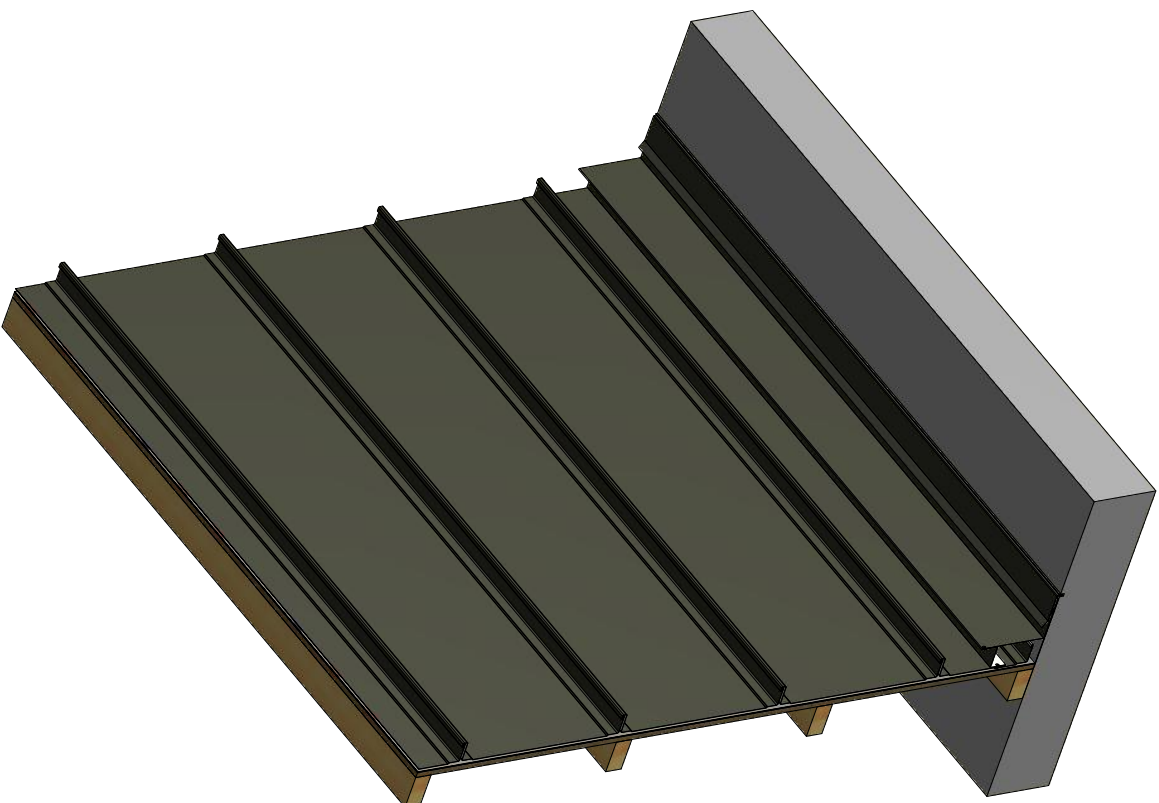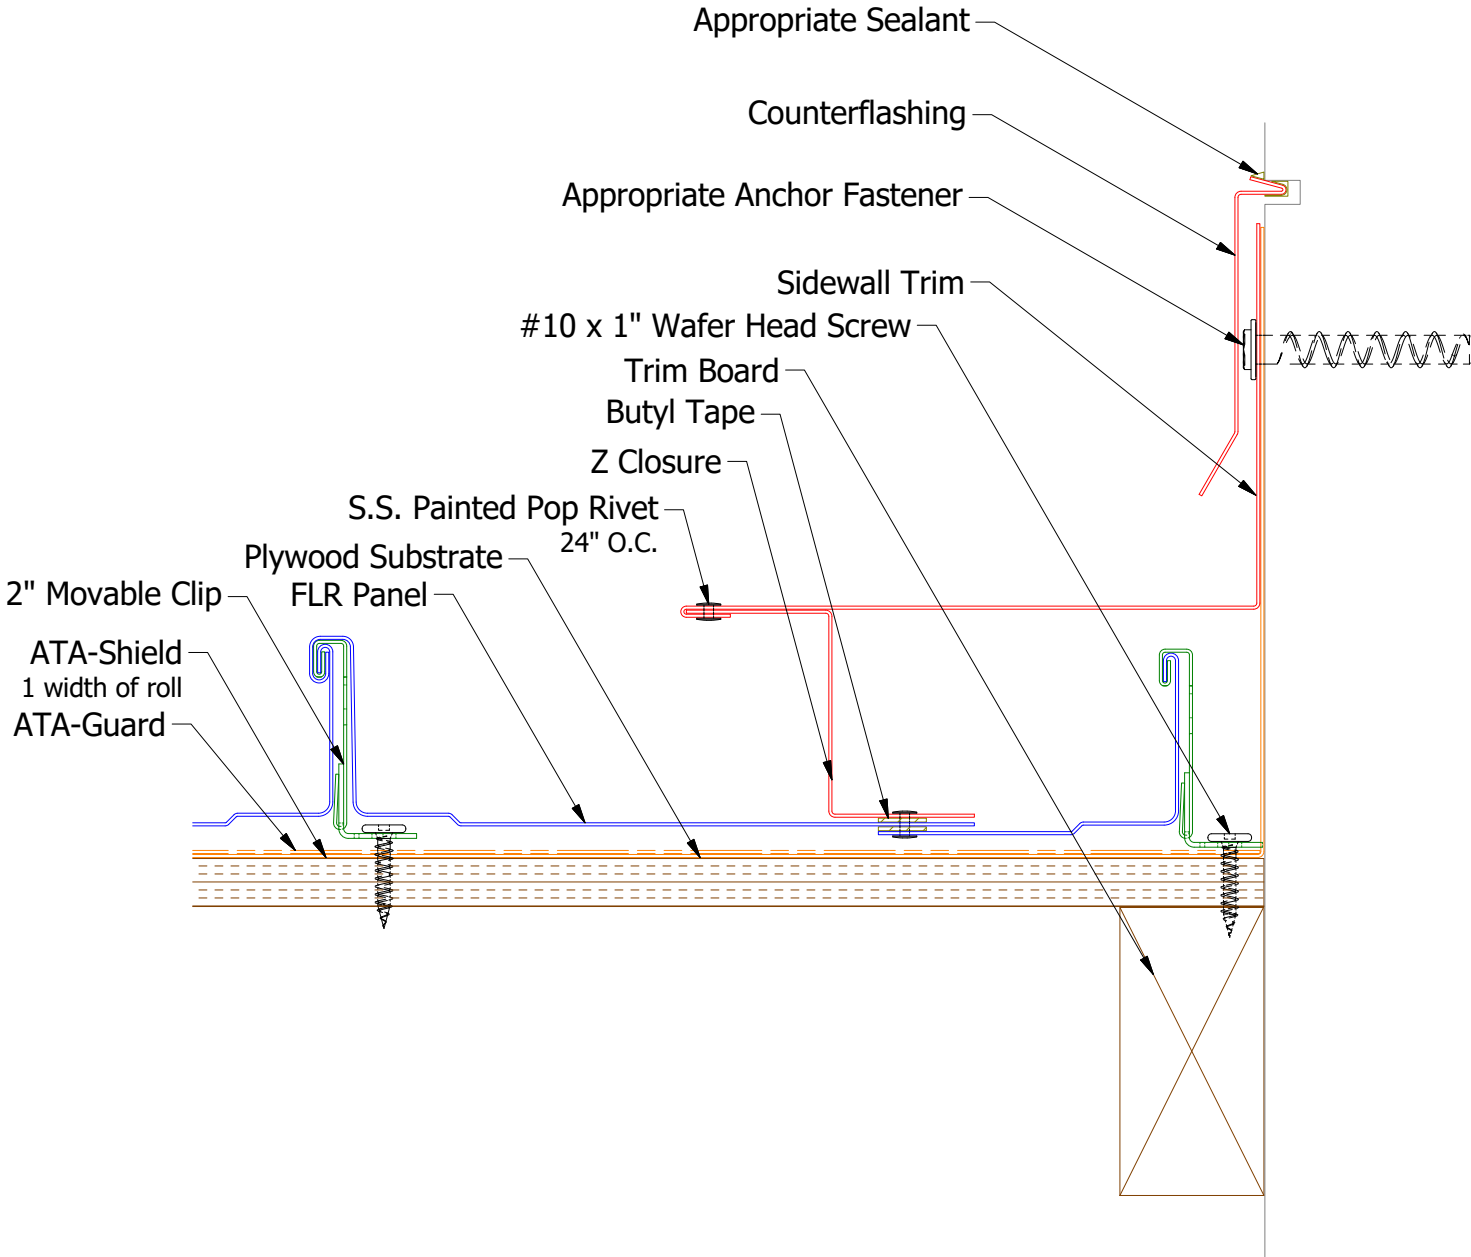

FLA912-Z Closure


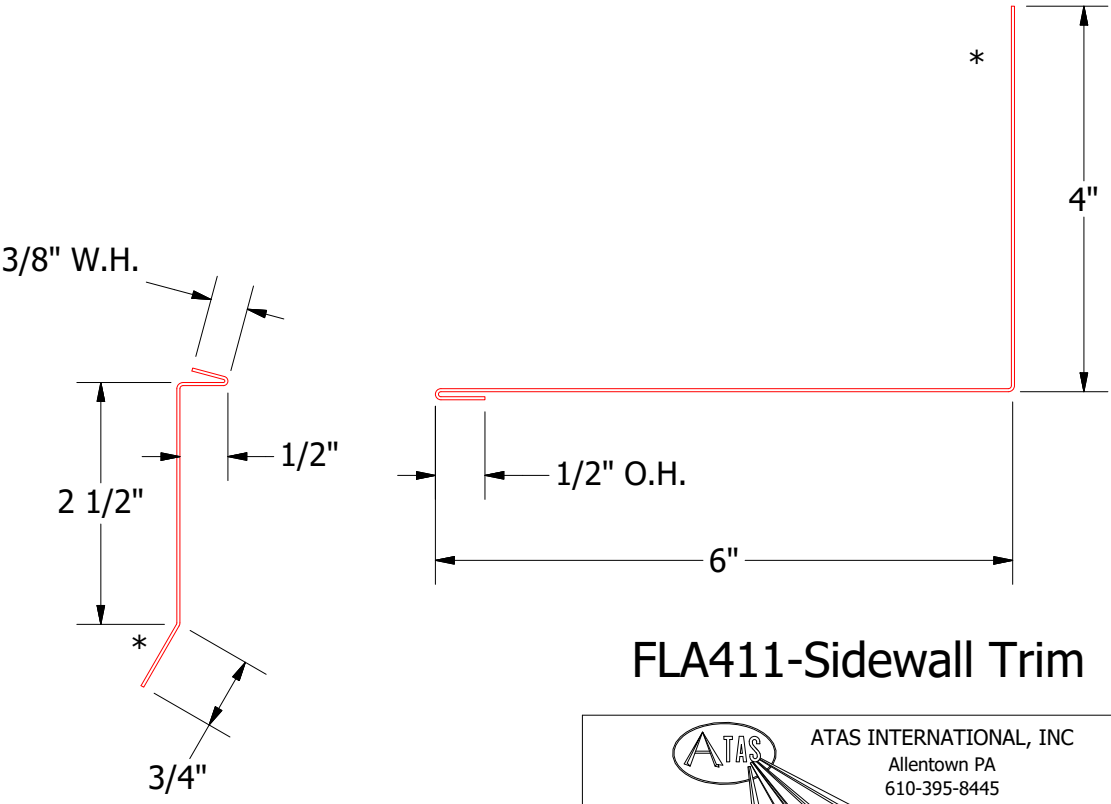


FLA980-Counterflashing

FLA411-Sidewall Trim

TITLE		FLR Ending Sidewall Detail	
2	5/31/2019	Updated Clip Information	AJZ KRK
1	6/21/18	Updated Substrate and Titles	MBP
REV. NO.	DATE	DESCRIPTION OF REVISION	BY APP
DWG. NO.		DR	DATE
		APP	10/2/2014
MATERIAL		SH. SIZE	SCALE
		B	X:X


Note: * denotes color side.

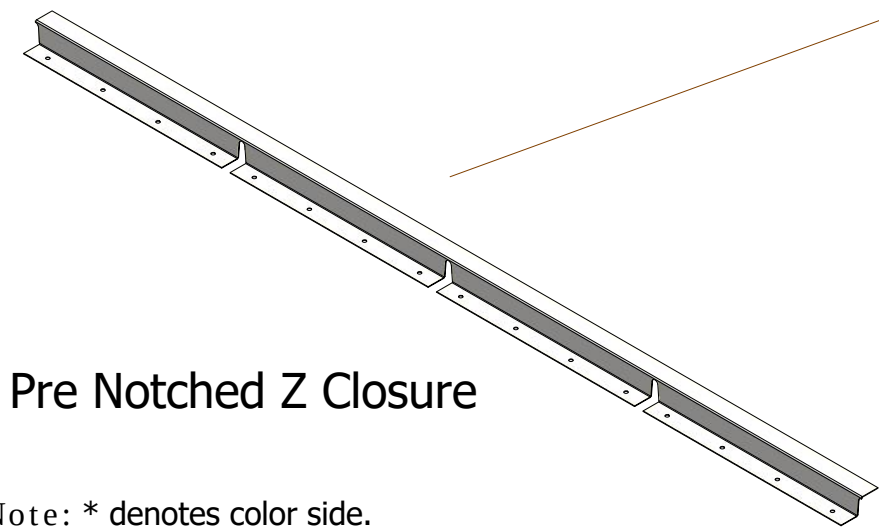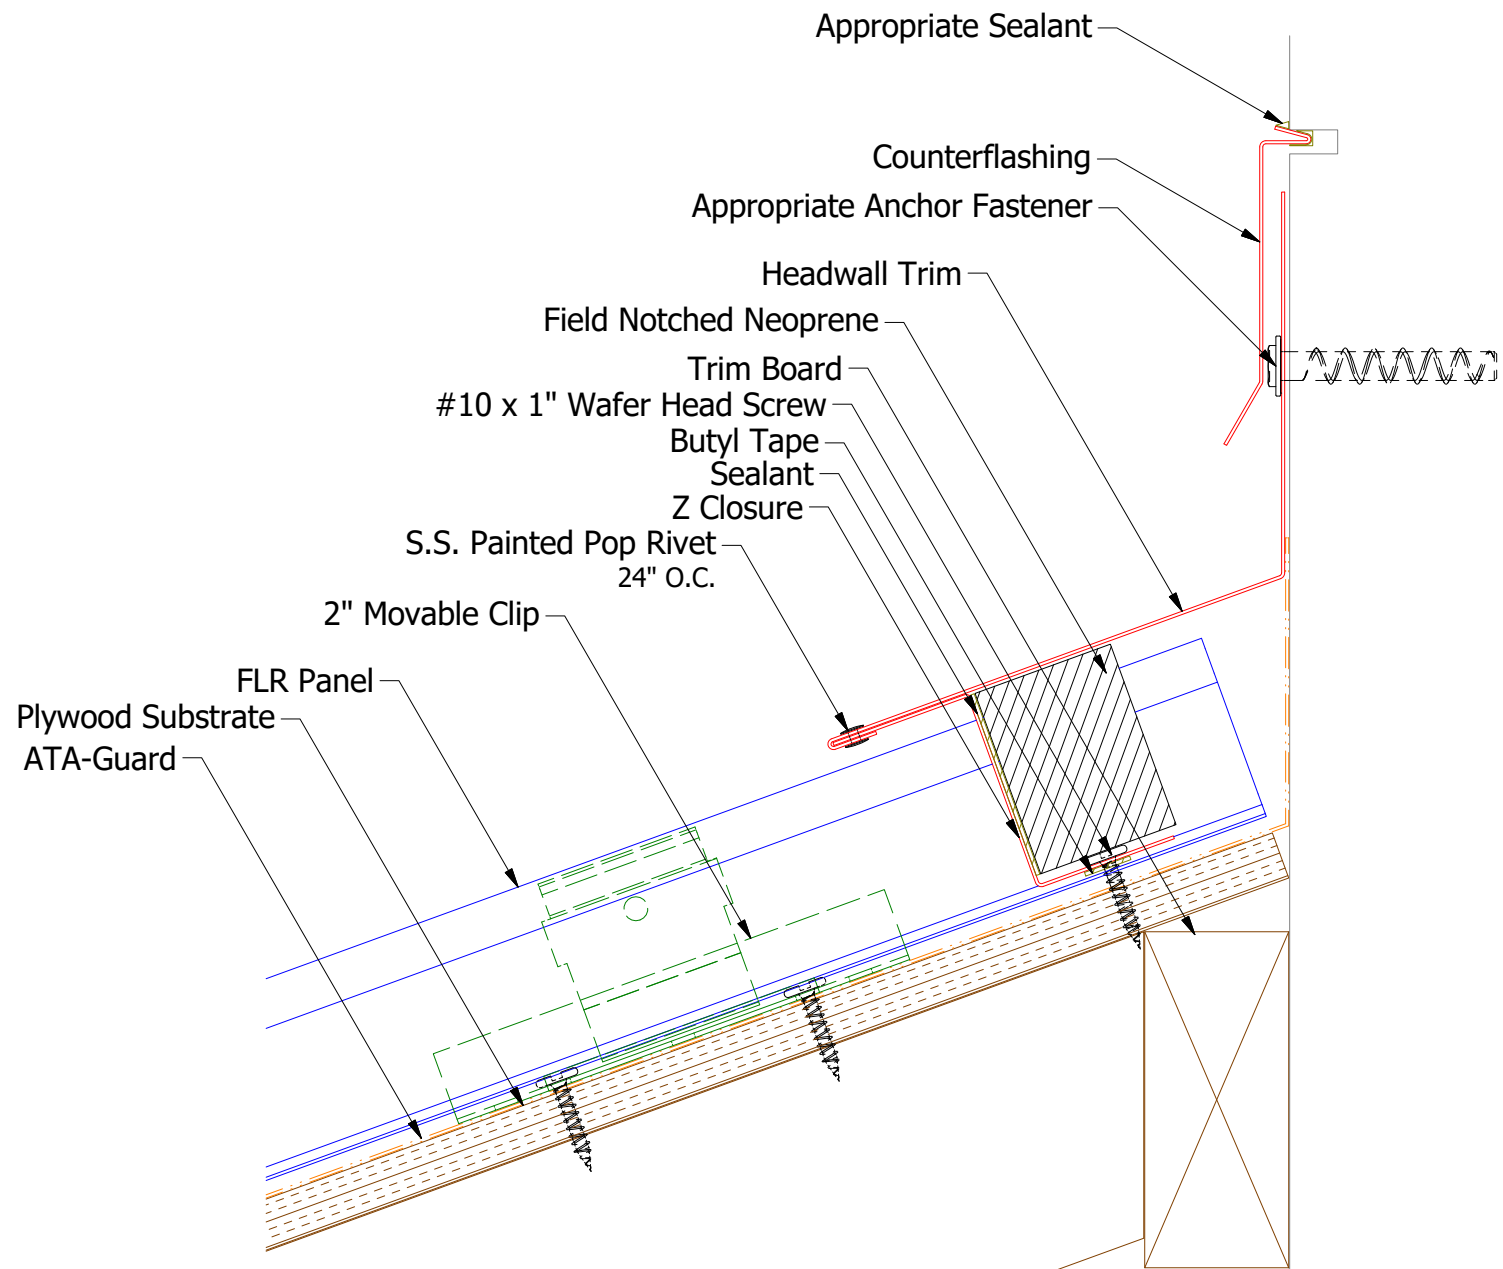



Pre Notched Z Closure

Note: * denotes color side.


Note: Neoprene Closures are not required if Factory Pre Notched Z Closures are utilized.

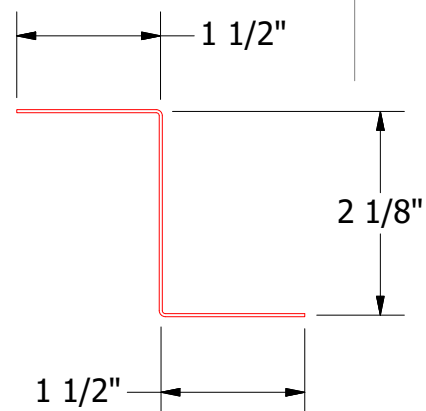

Z Closure

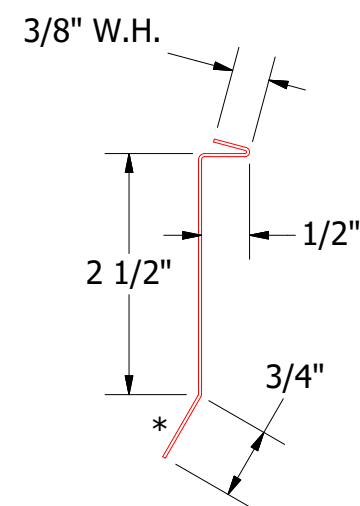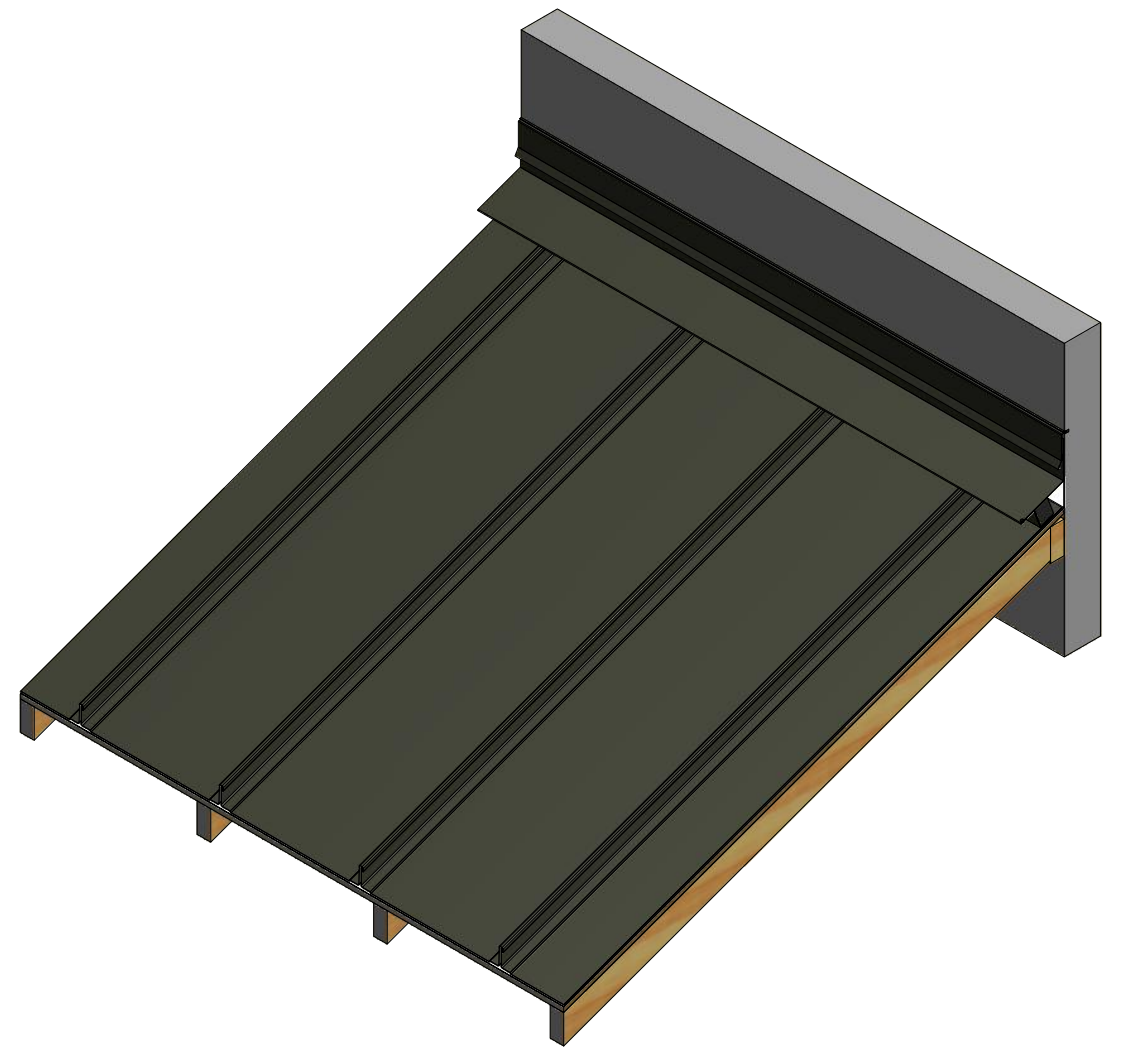




Counterflashing

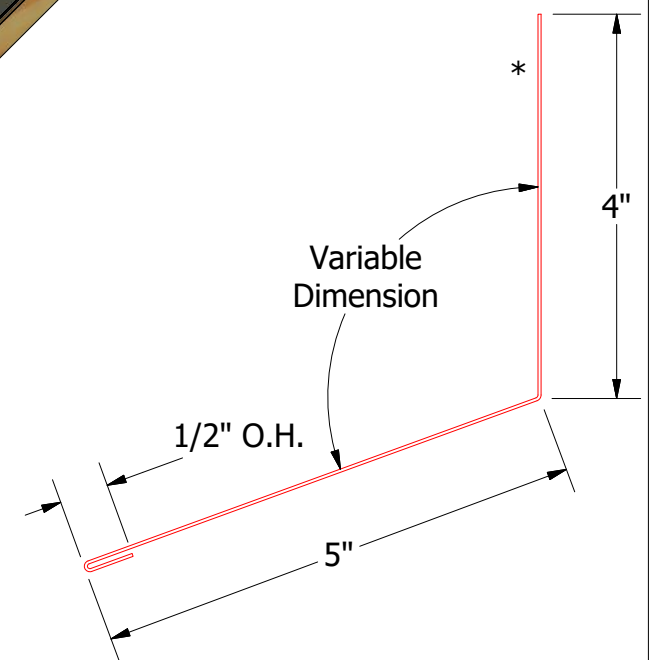


Headwall Trim

ATAS ATAS INTERNATIONAL, INC
Allentown PA
610-395-8445
Mesa AZ
480-558-7210

TITLE					FLR Headwall Detail		
2	5/31/2019	Updated Clip Information	AJZ	KRK	DWG. NO.	DR	DATE
1	6/22/18	Updated Substrate and Titles	MBP		APP	KRK	10/2/2014
REV. NO.	DATE	DESCRIPTION OF REVISION	BY	APP	MATERIAL	SH. SIZE	SCALE
						B	X:X

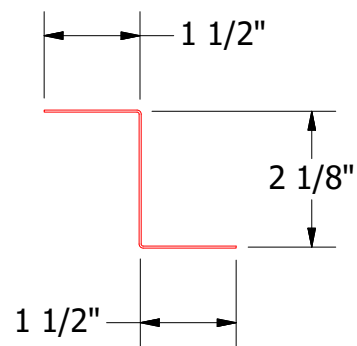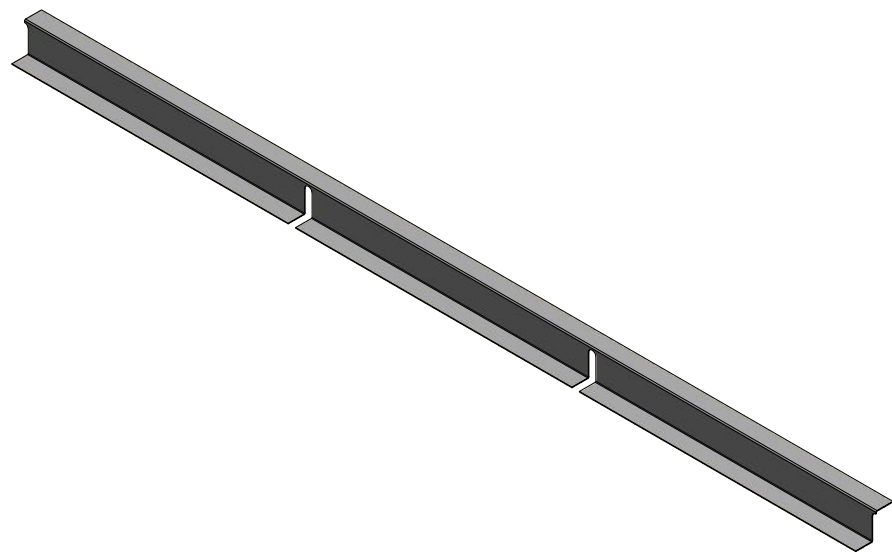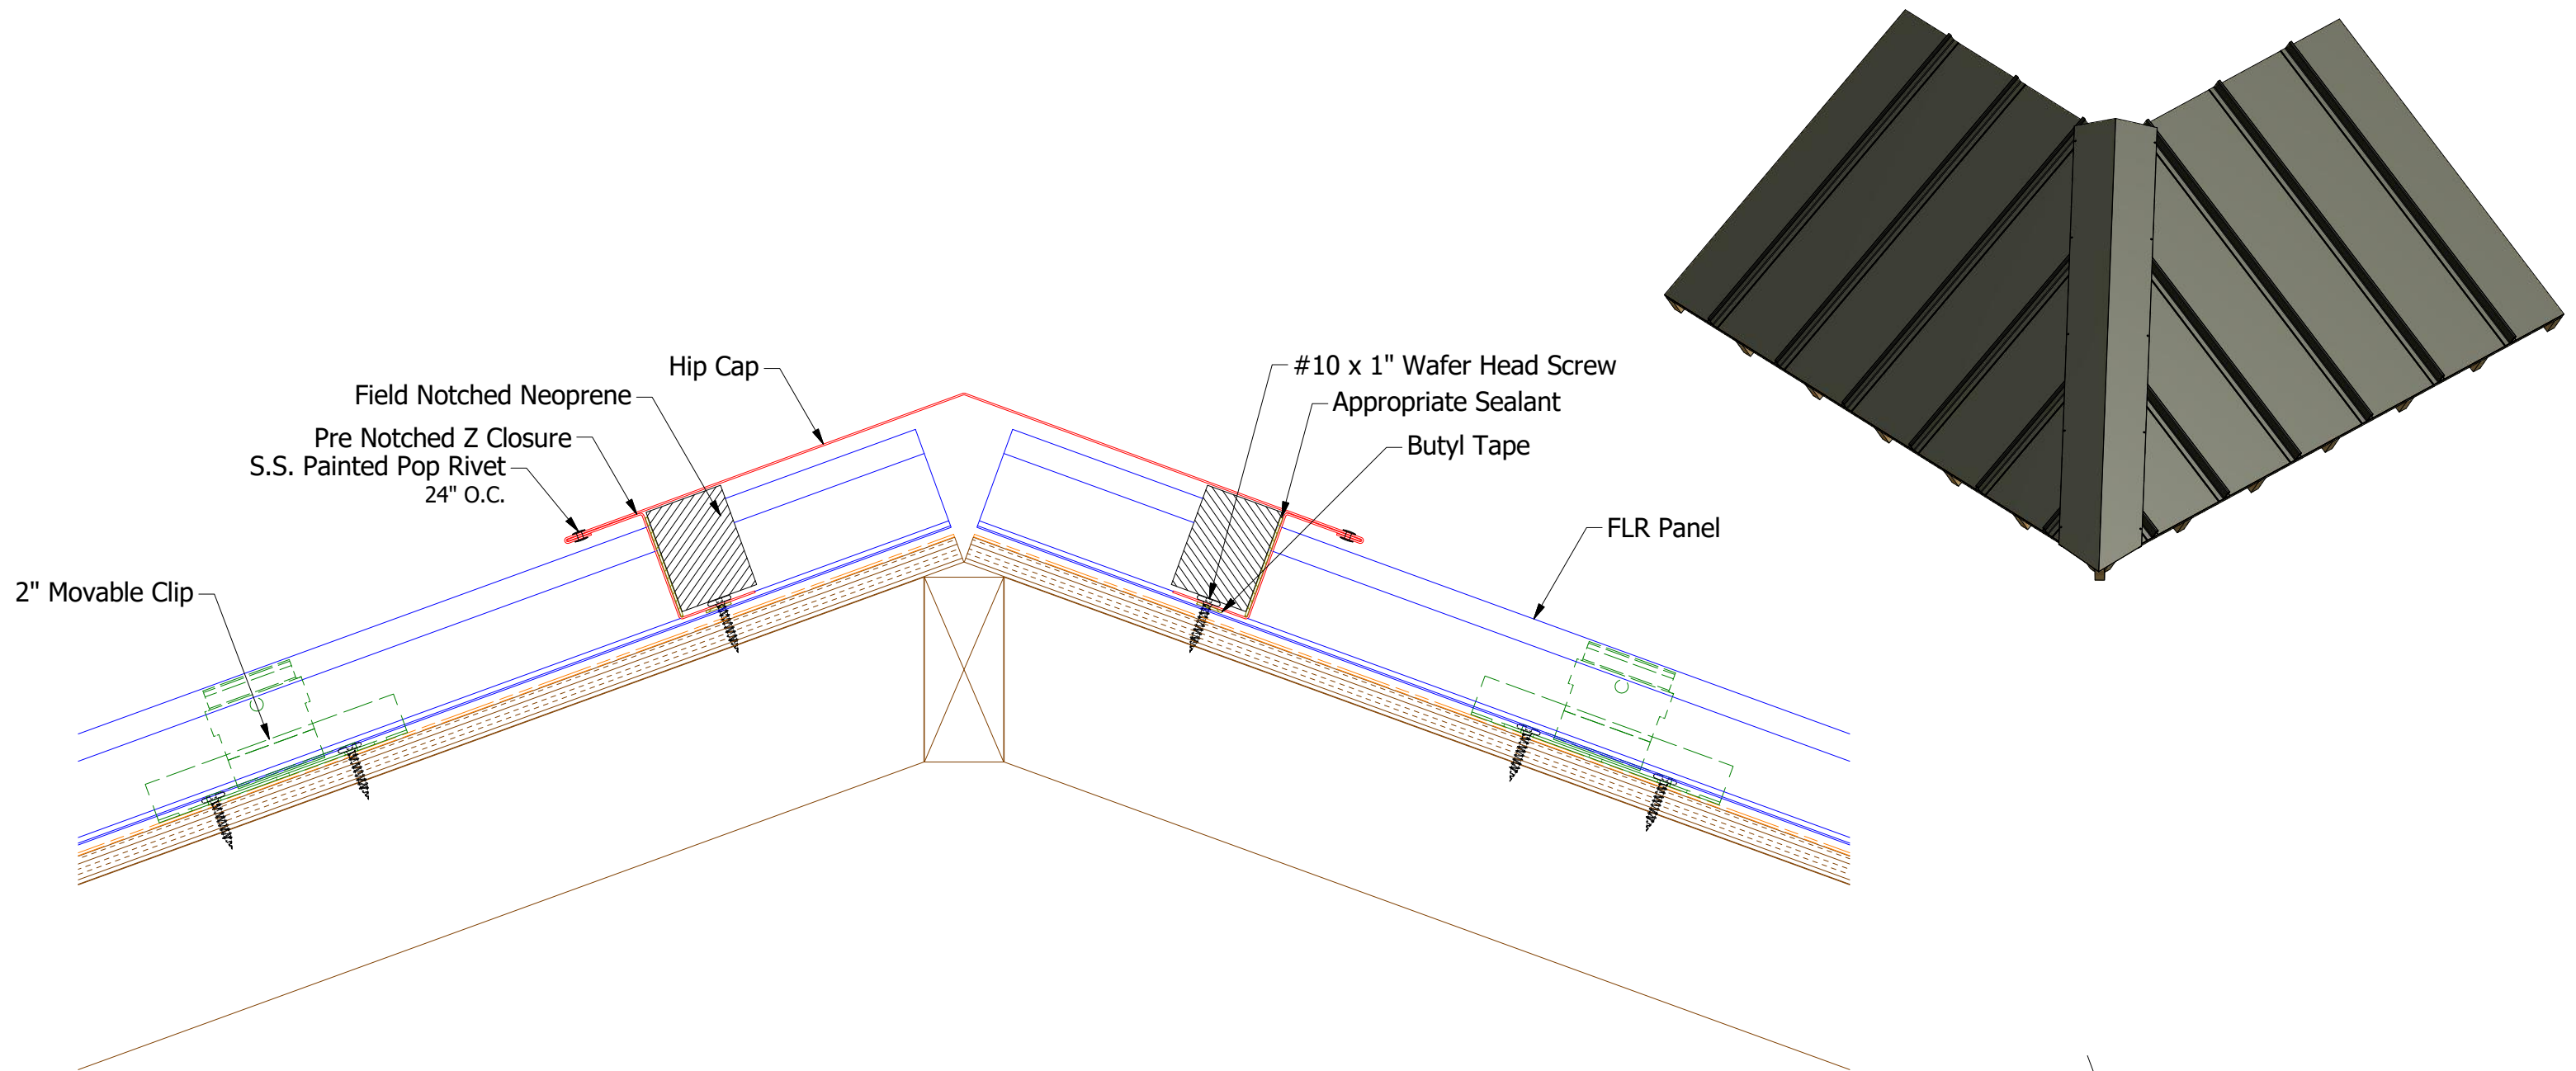


FLA914-Z Closure

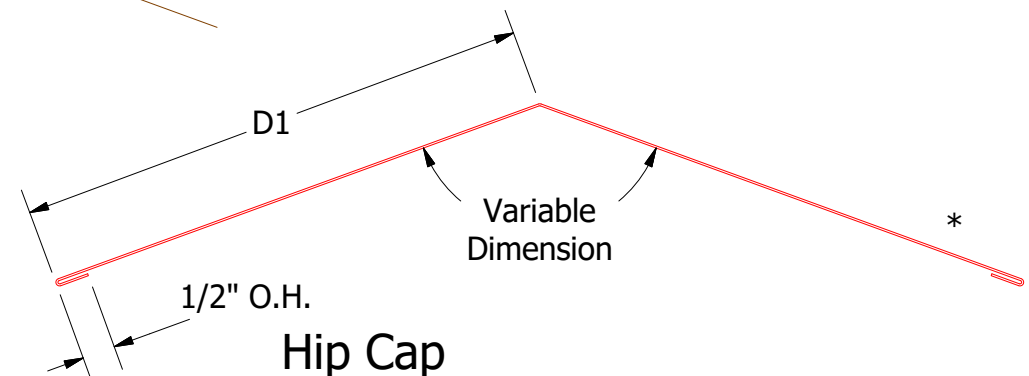




Hip Cap
FLA315-2:12 to 6:12 Slope
D1=6"
FLA316-6:12 to 9:12 Slope
D1=7"
FLA317-9:12 to 12:12 Slope
D1=8"

Note: * denotes color side.
Note: Neoprene Closures are not required if Factory Pre Notched Z Closures are utilized.


				TITLE		FLR Hip Detail	
				DWG. NO.	DR	KRK	DATE 10/3/2014
					APP		DATE
				MATERIAL			
1	5/31/2019	Updated Clip Information	AJZ	KRK	SH. SIZE	B	SCALE X:X
REV. NO.	DATE	DESCRIPTION OF REVISION	BY	APP			

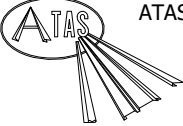

ATAS INTERNATIONAL, INC
Allentown PA
610-395-8445
Mesa AZ
480-558-7210

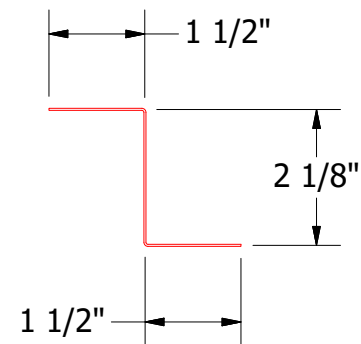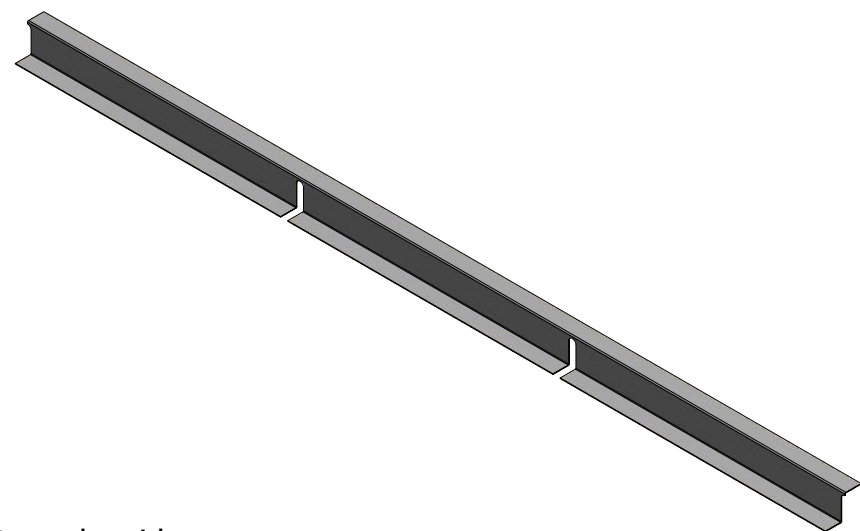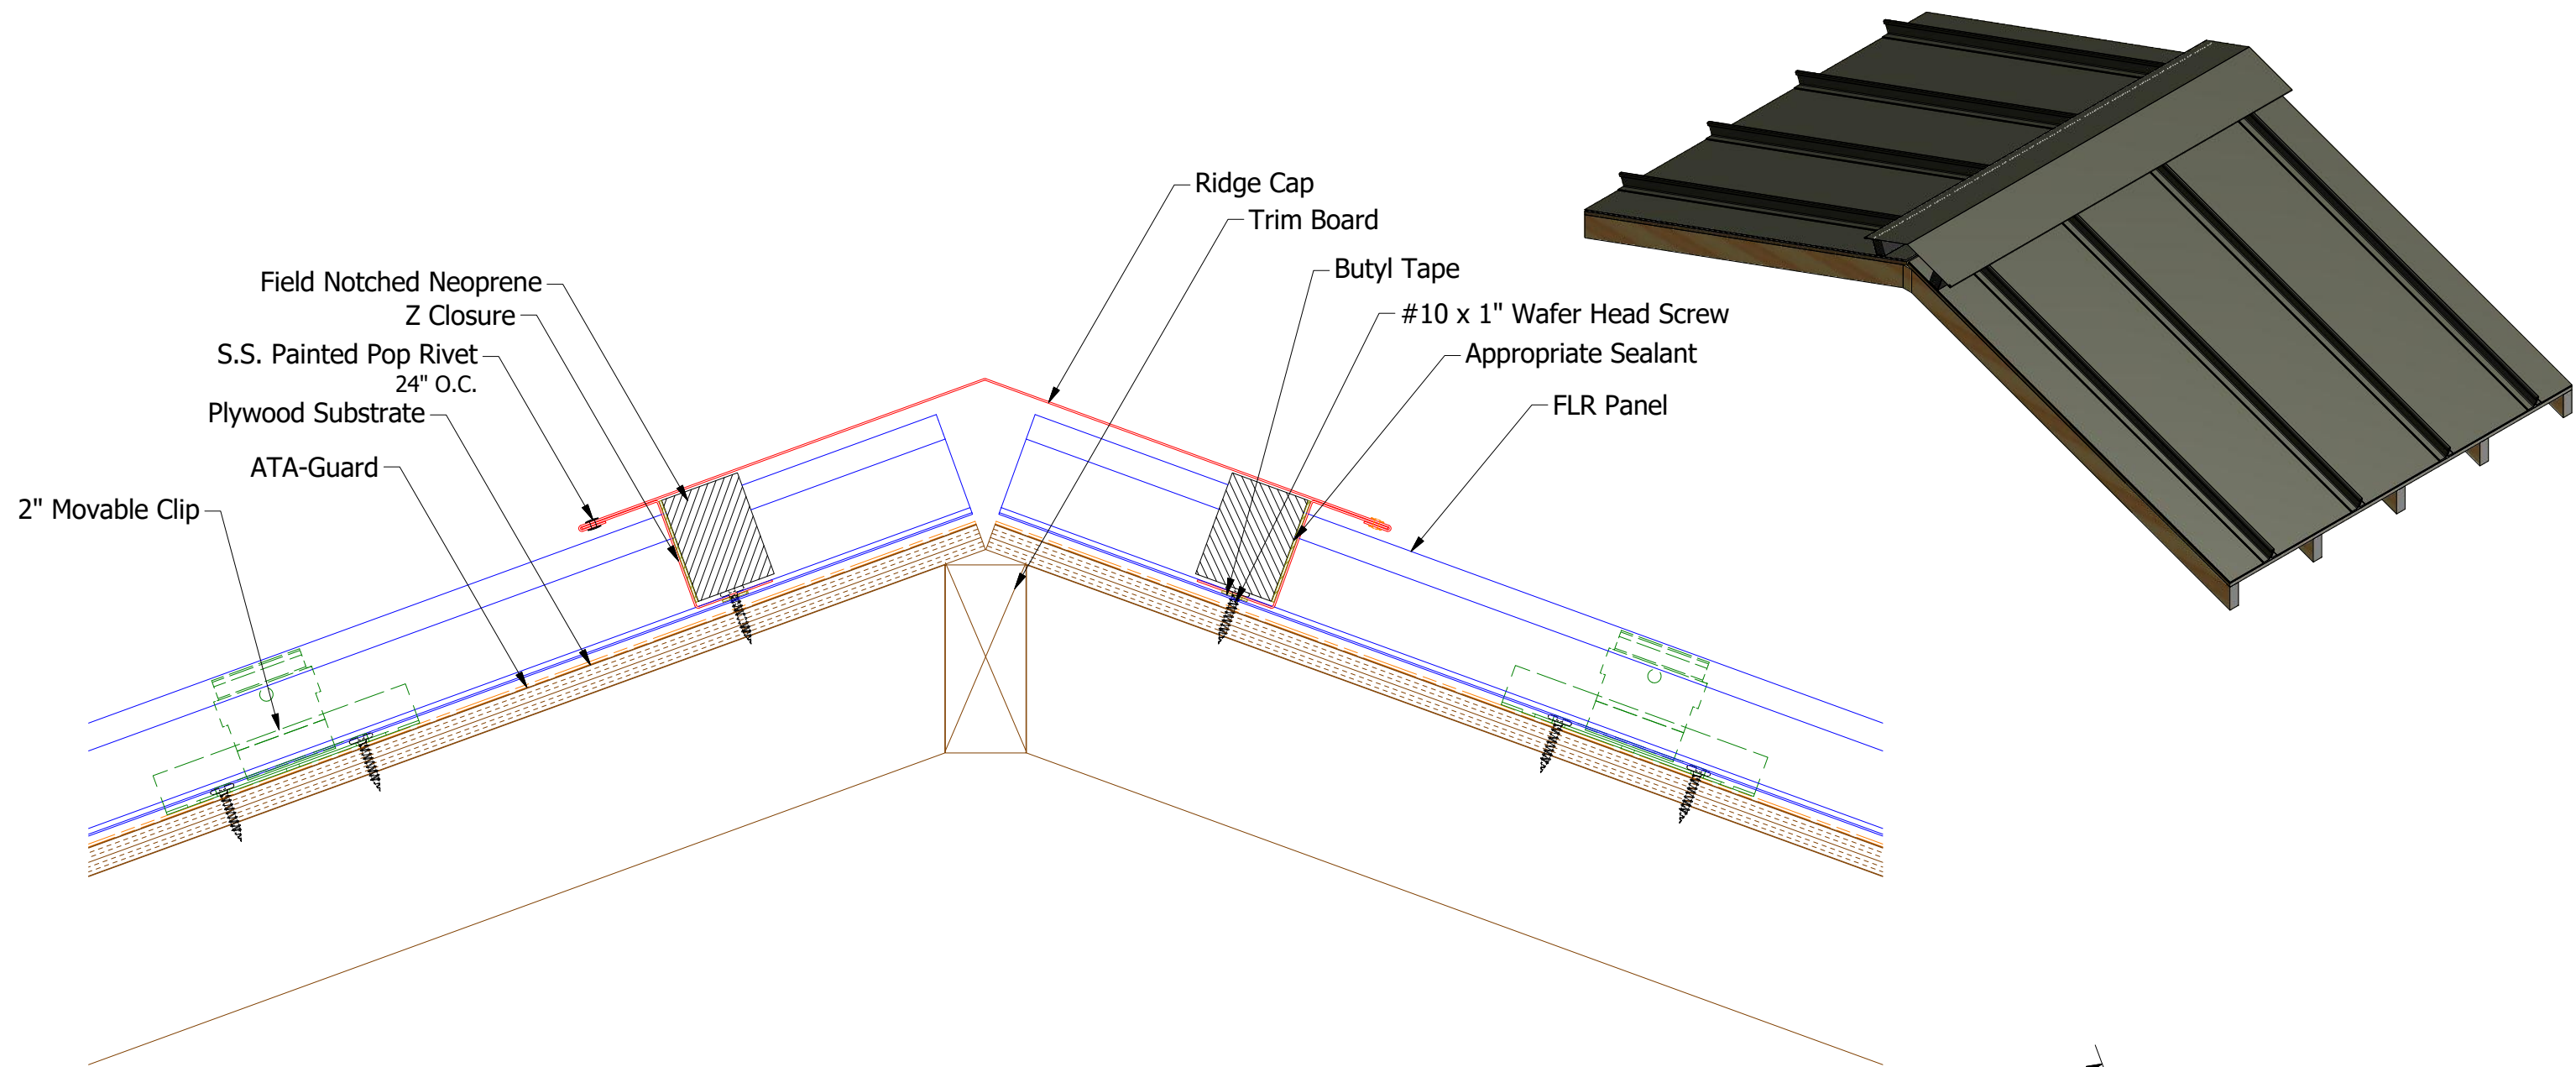

FLA912-Z Closure

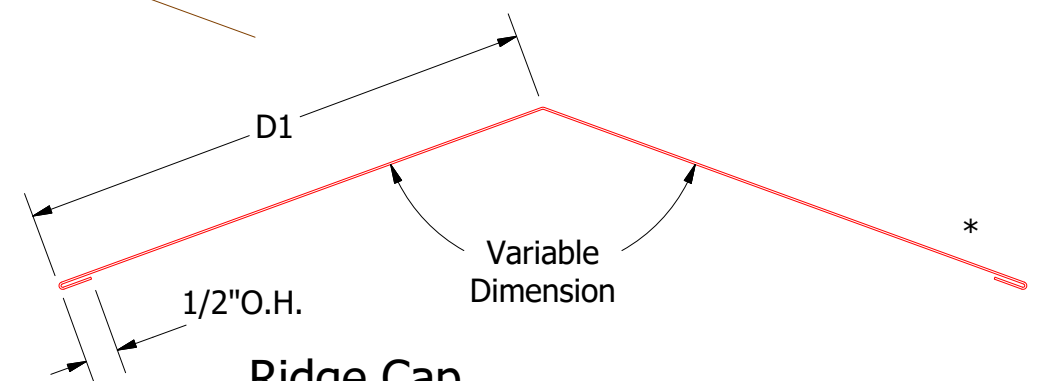


Ridge Cap
FLA301-2:12 to 6:12 Slope
D1=7"
FLA302-6:12 to 9:12 Slope
D1=8"
FLA303-9:12 to 12:12 Slope
D1=9"

Note: * denotes color side.

Note: Neoprene Closures are not required if Factory Pre Notched Z Closures are utilized.

TITLE				FLR Ridge Detail			
2	5/31/2019	Updated Clip Information	AJZ	KRK	DWG. NO.	DR	DATE
1	6/22/18	Updated Substrate and Titles	MBP		APP	KRK	10/2/2014
REV. NO.	DATE	DESCRIPTION OF REVISION	BY	APP	MATERIAL	SH. SIZE	SCALE
						B	X:X

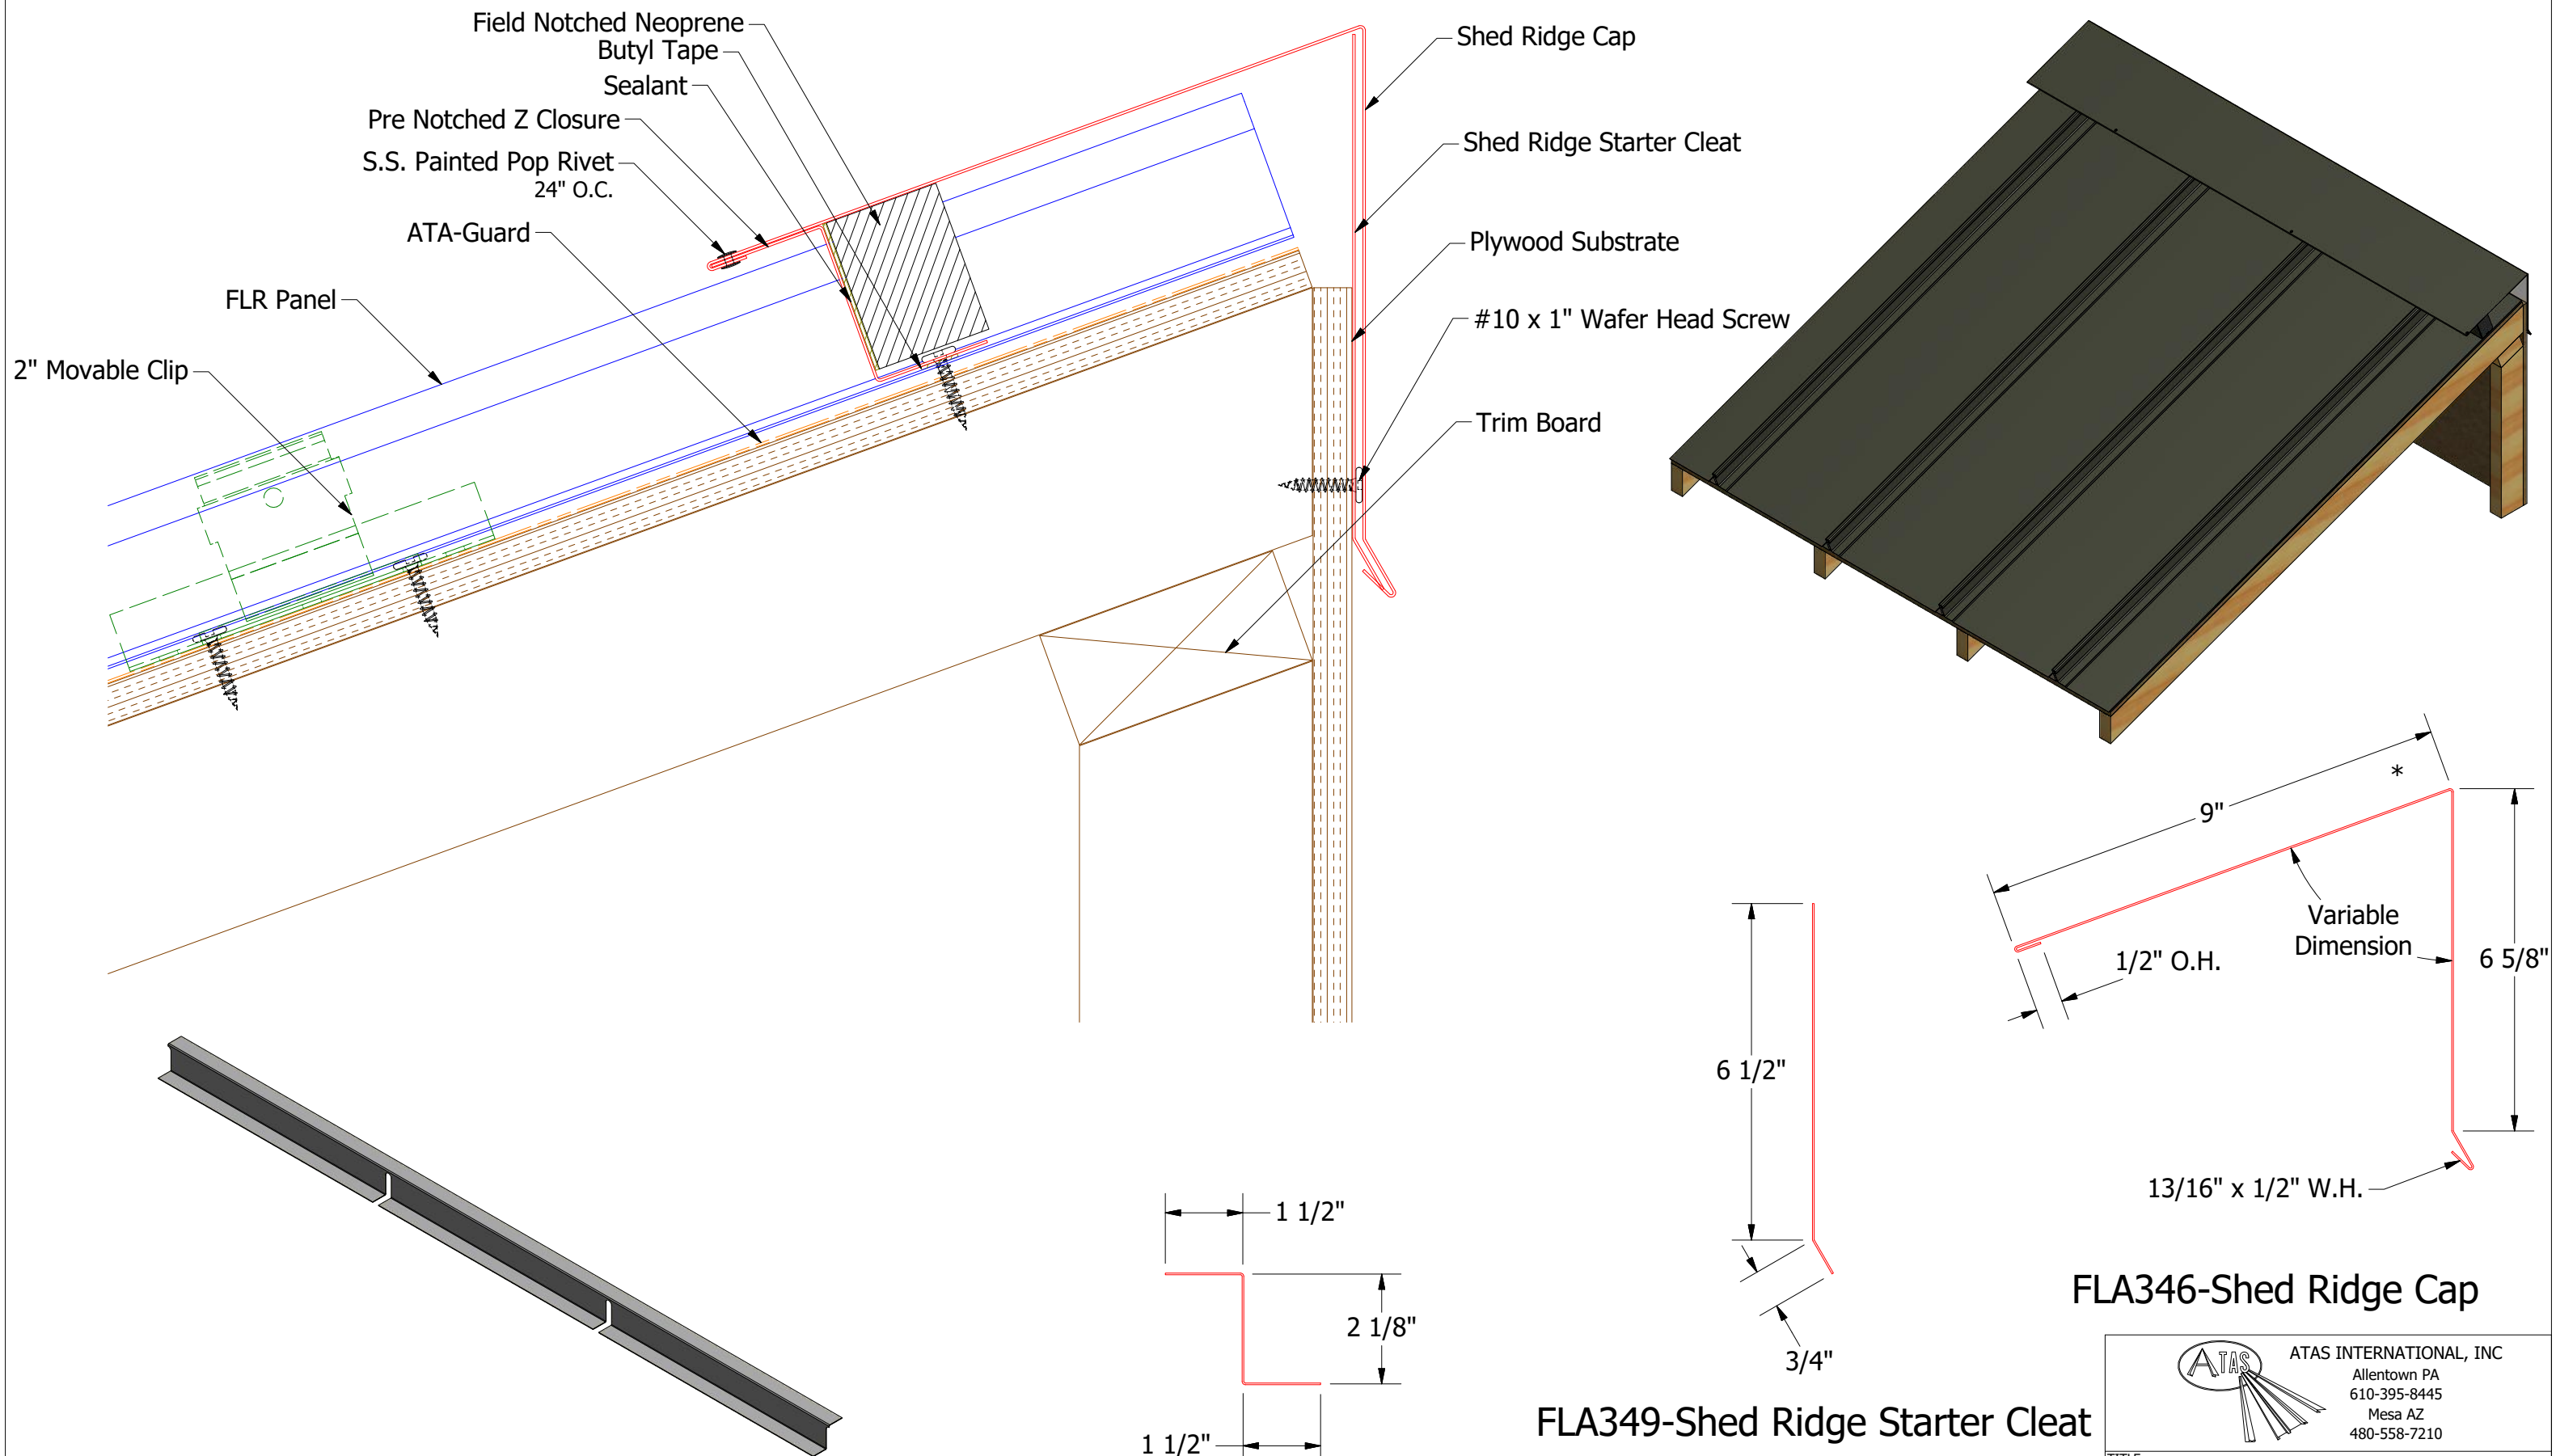



Note: * denotes color side.
Note: Neoprene Closures are not required if Factory Pre Notched Z Closures are utilized.

FLA912-Z Closure


FLA349-Shed Ridge Starter Cleat

FLA346-Shed Ridge Cap


TITLE				FLR Shed Ridge Detail			
2	5/31/2019	Updated Clip Information	AJZ	KRK	DWG. NO.	DR	DATE
1	6/27/18	Updated Substrate and Titles	MBP		APP	KRK	10/3/2014
REV. NO.	DATE	DESCRIPTION OF REVISION	BY	APP	MATERIAL	SH. SIZE	SCALE
						B	X:X

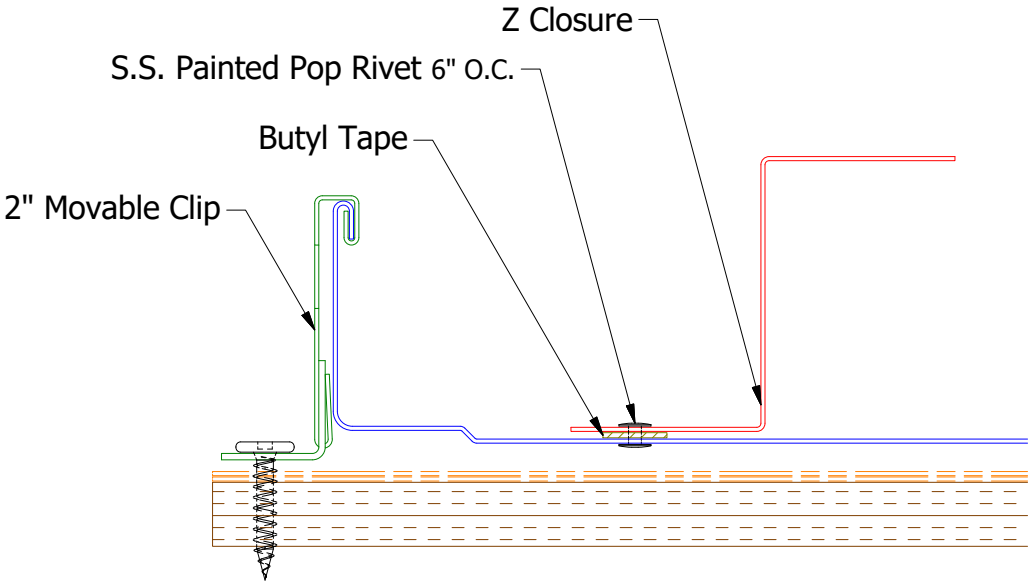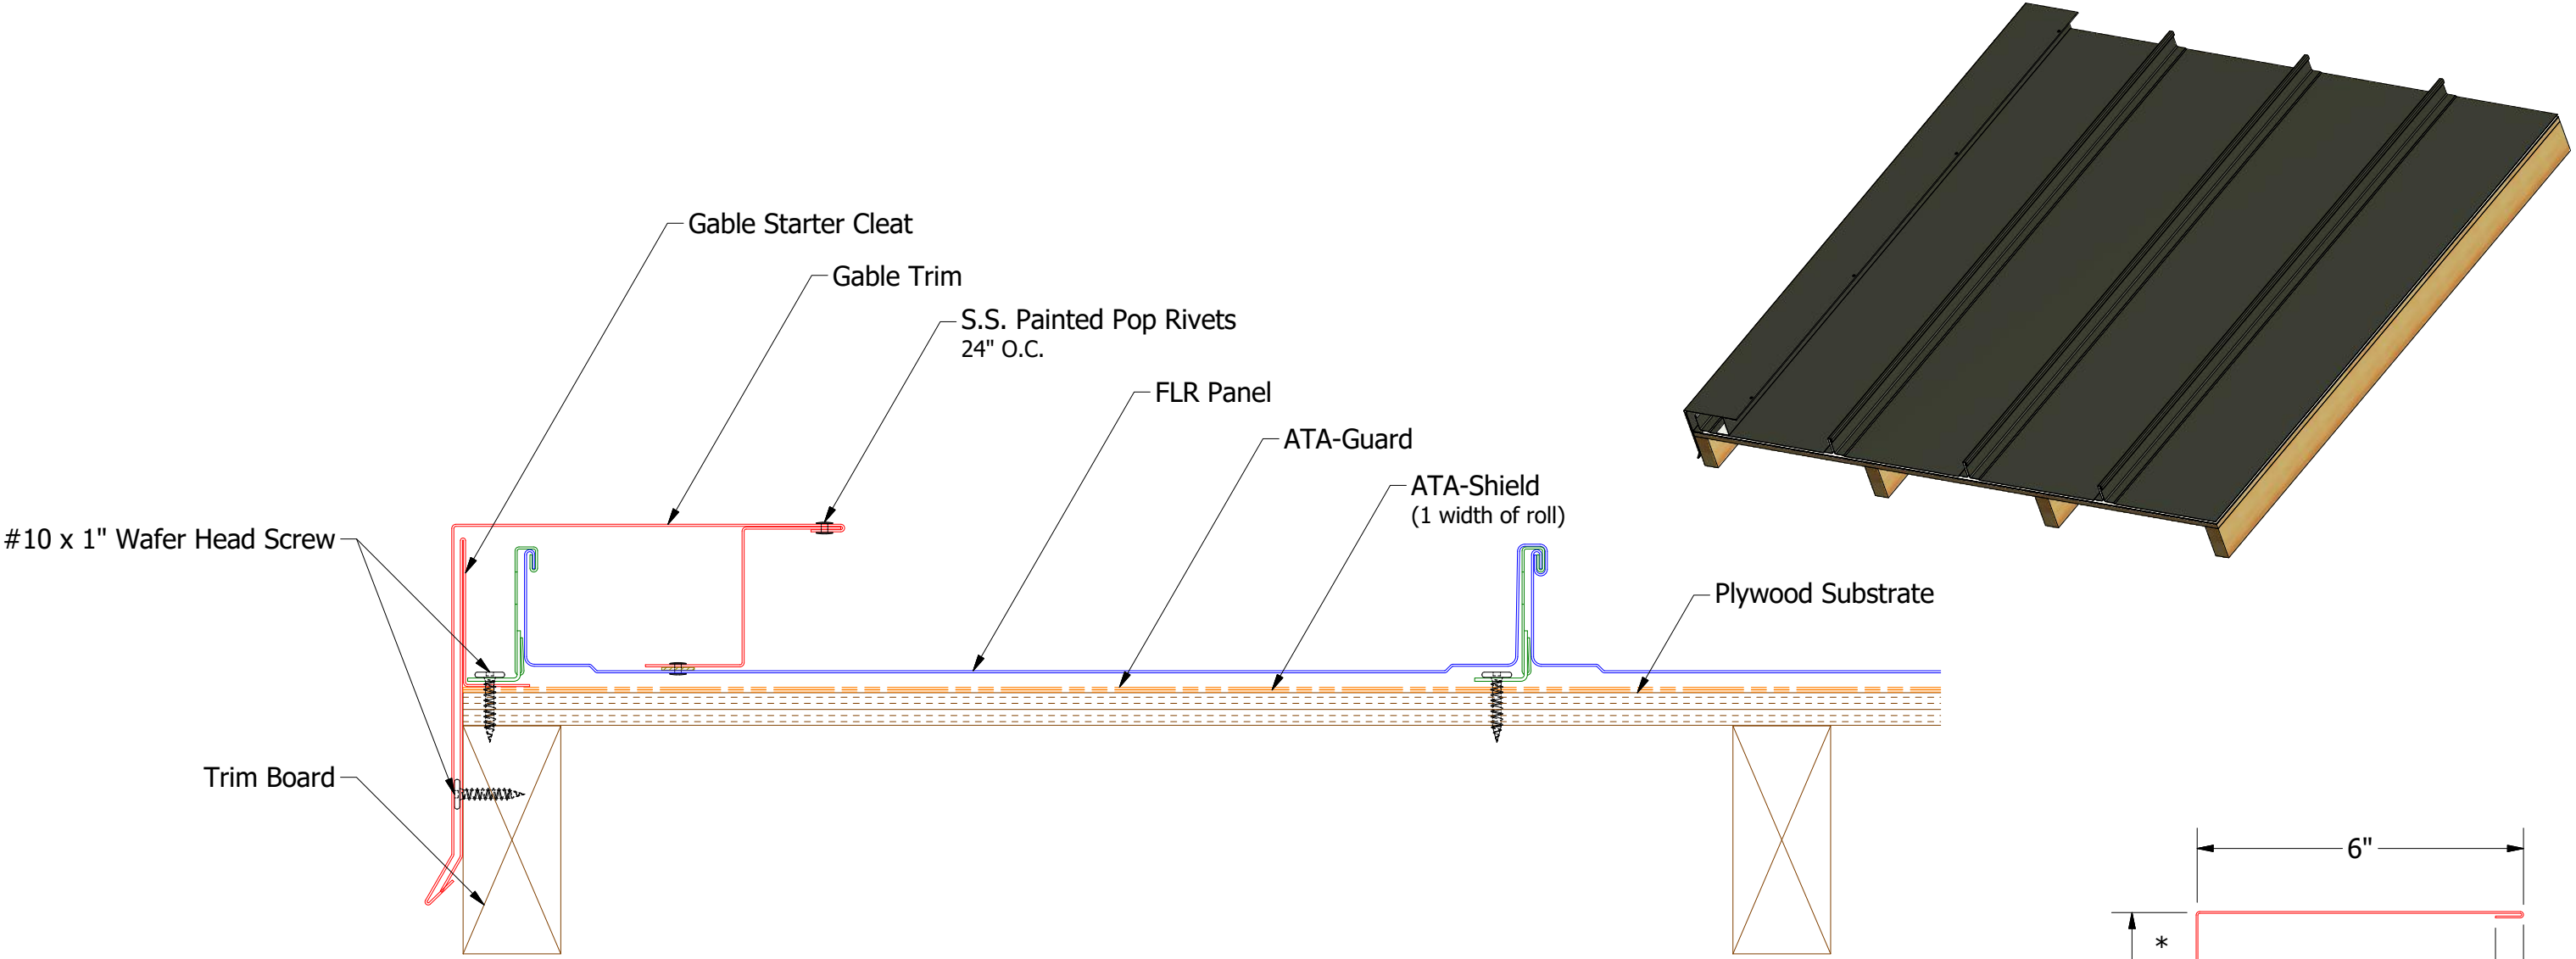


Butyl Tape Detail

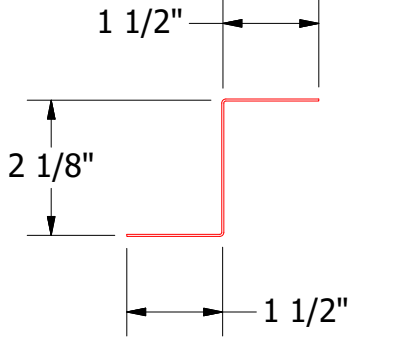

FLA912-Z Closure

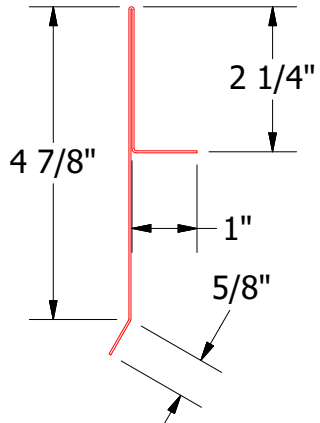


FLA215-Gable Starter Cleat

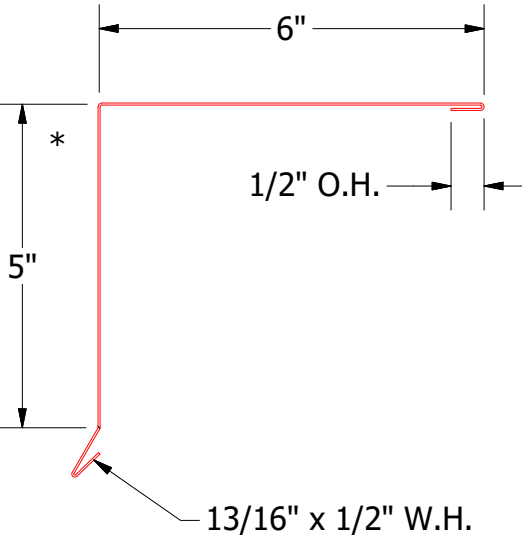




FLA210-Gabe Trim Cap

Note: * denotes color side.

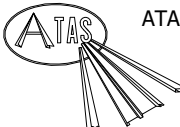

ATAS INTERNATIONAL, INC
Allentown PA
610-395-8445
Mesa AZ
480-558-7210

TITLE		FLR Starting Gable Detail	
DWG. NO.	DR	KRK	DATE
1	5/31/2019	Updated Clip Information	AJZ KRK
REV. NO.	DATE	DESCRIPTION OF REVISION	BY APP
SH. SIZE		B	SCALE
		X:X	

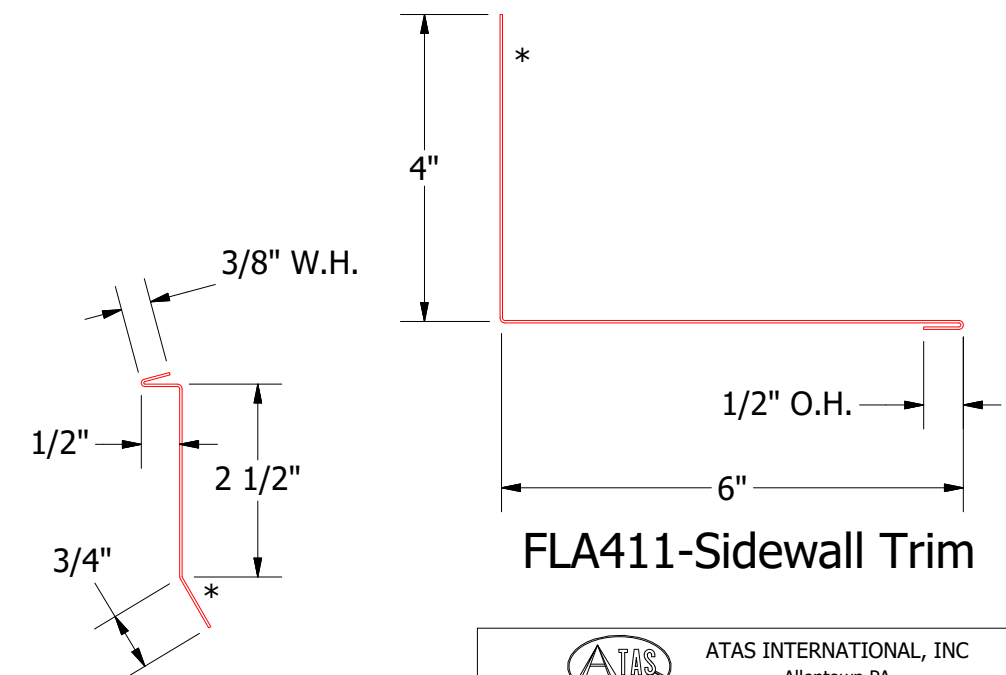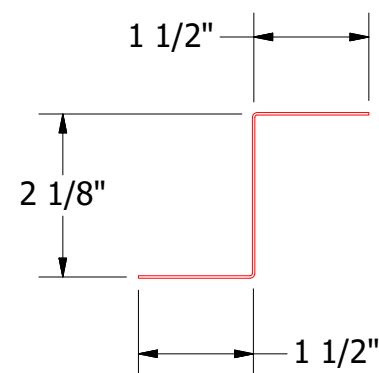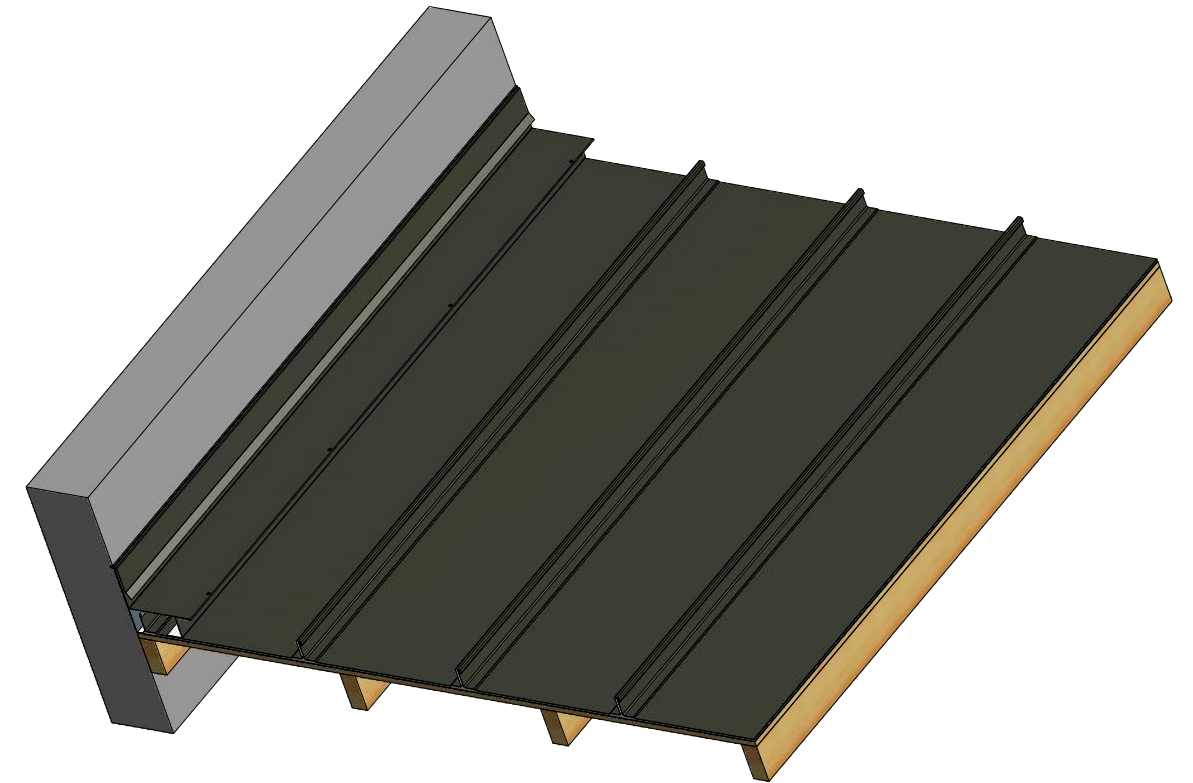

FLA912-Z Closure


FLA980-Counterflashing

					TITLE FLR Starting Sidewall Detail				
					DWG. NO.			DR KRK	DATE 10/3/2014
1 5/31/2019 Updated Clip Information AJZ KRK					MATERIAL			APP	DATE
REV. NO.	DATE	DESCRIPTION OF REVISION	BY	APP				SH. SIZE B	SCALE X:X



					TITLE					
					FLR Valley Detail					
2	5/31/2019	DESCRIPTION OF REVISION	AJZ	KRK	DWG. NO.		DR	KRK	DATE	10/3/2014
1	6/22/18	Changed model and cleaned up dimensions	JC		MATERIAL		APP		DATE	
REV. NO.	DATE	DESCRIPTION OF REVISION	BY	APP			SH. SIZE	B	SCALE	X:X

Note: * denotes color side.

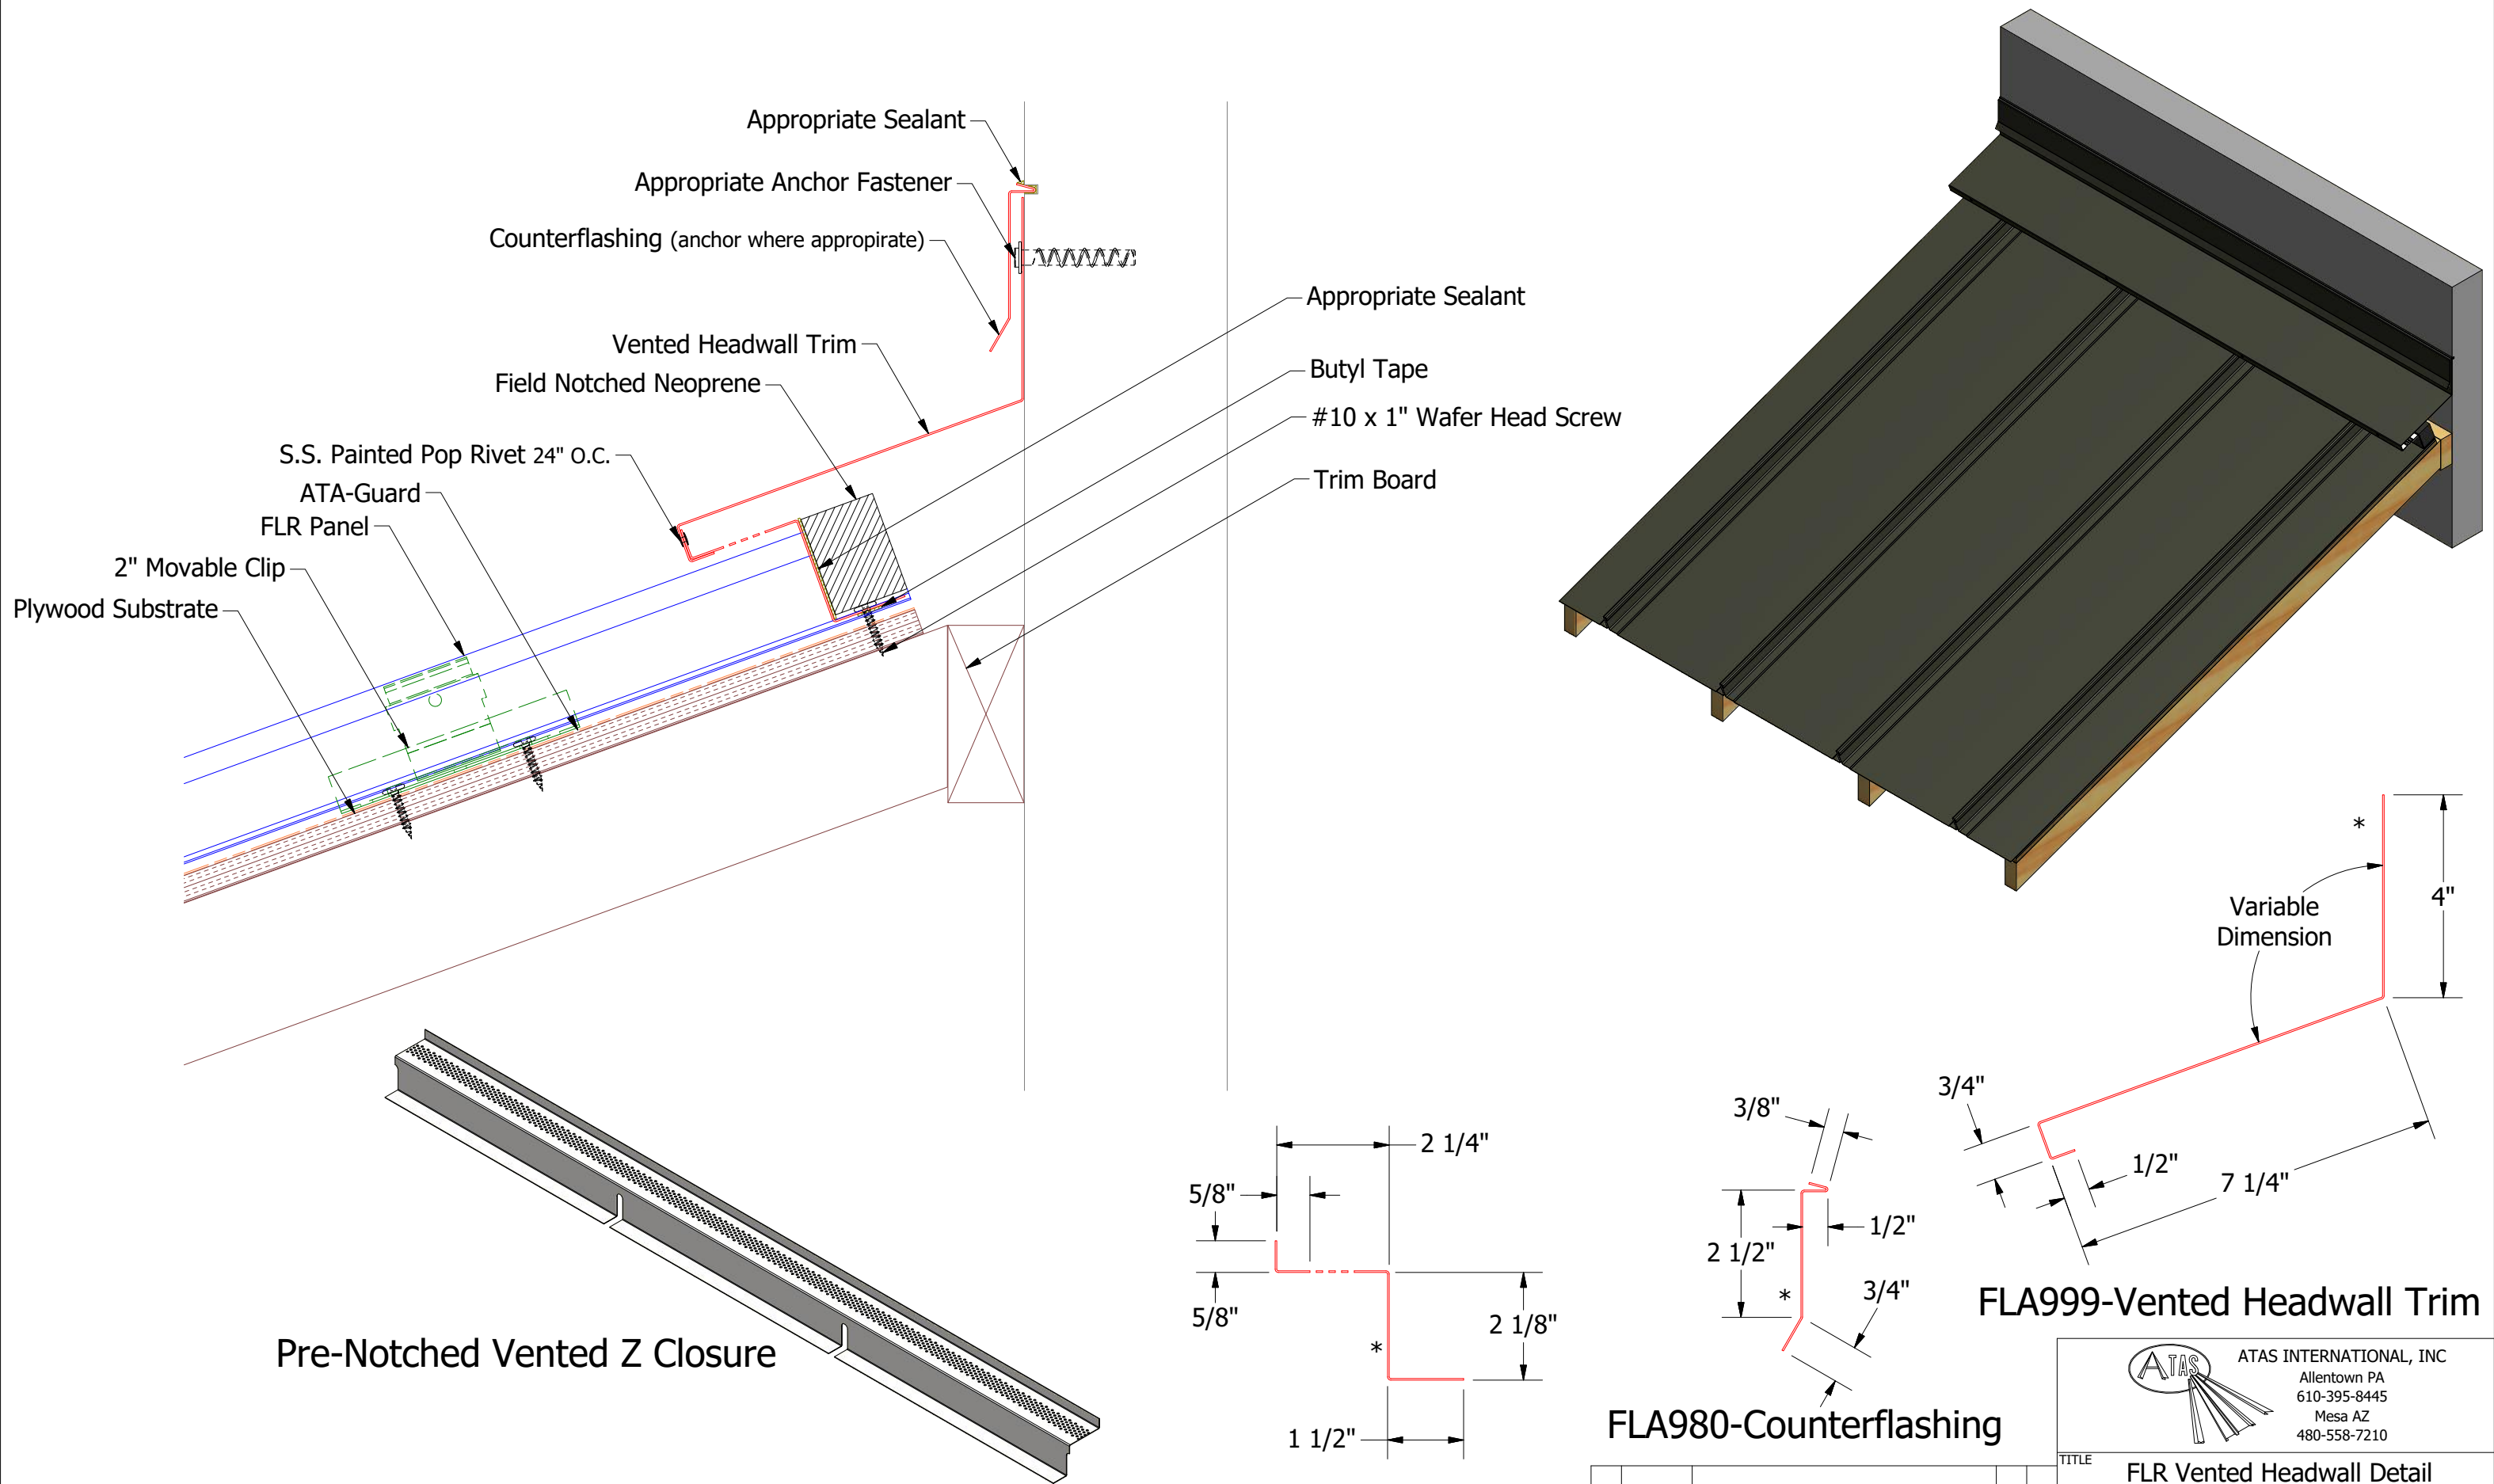

Note: * denotes color side.

Note: Neoprene Closures are not required if Factory Pre Notched Vented Z Closures are utilized.

FLA980-Counterflashing

FLA999-Vented Headwall Trim



TITLE				FLR Vented Headwall Detail			
2	5/31/2019	Updated Clip Information	AJZ	KRK	DWG. NO.	DR	DATE
1	6/25/18	Updated Model and Dimensions	JC			APP	DATE
REV. NO.	DATE	DESCRIPTION OF REVISION	BY	APP	MATERIAL	SH. SIZE	SCALE
						B	X:X




ATAS INTERNATIONAL, INC
Allentown PA
610-395-8445
Mesa AZ
480-558-7210




Note: Start/End Vented Z Closure runs with at least 2'-0" of Non-Vent Z Closures.

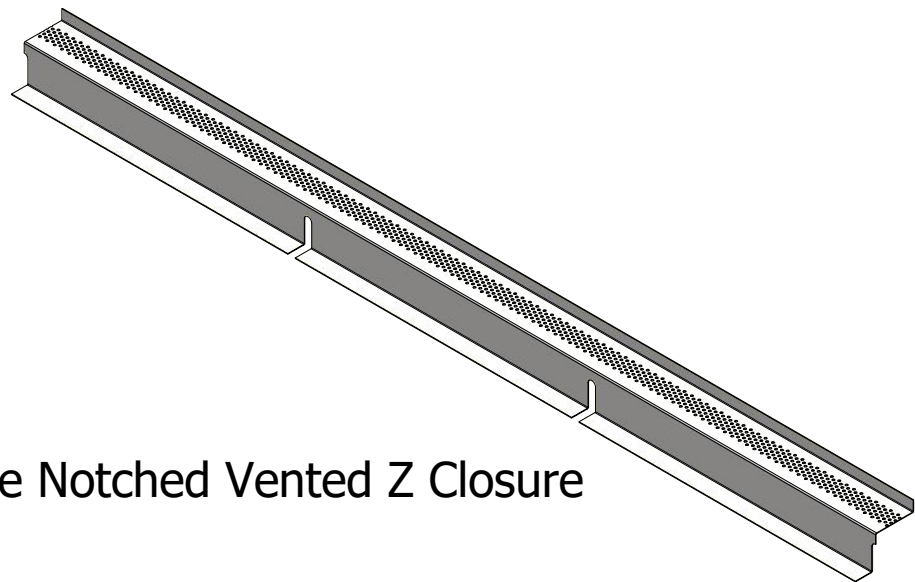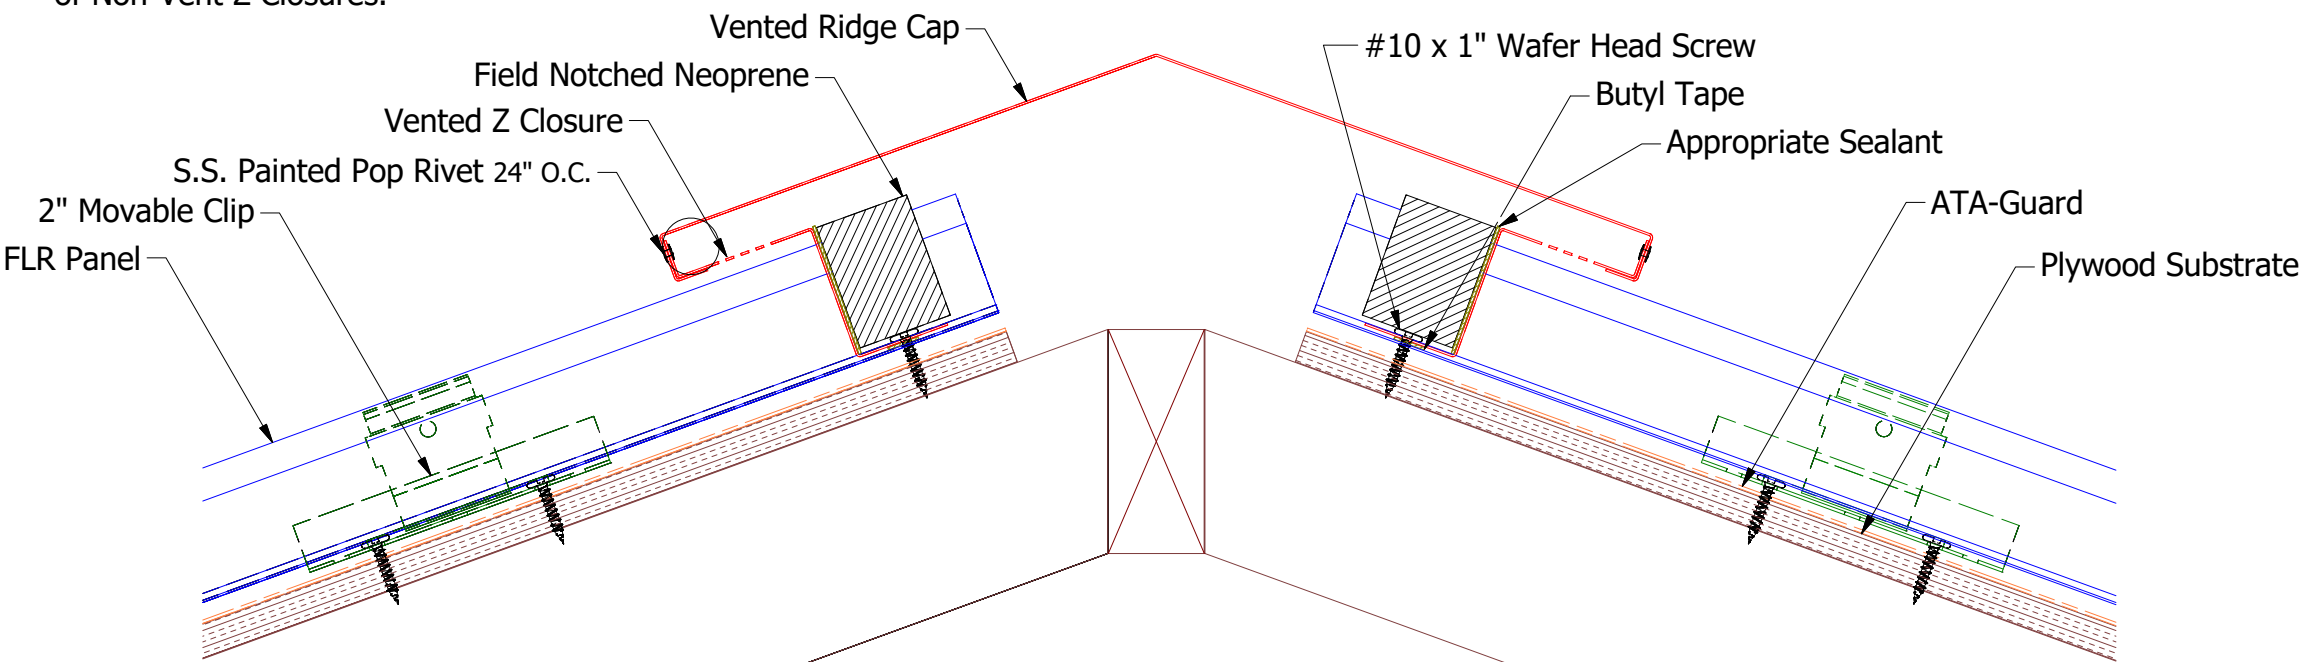

Pre Notched Vented Z Closure

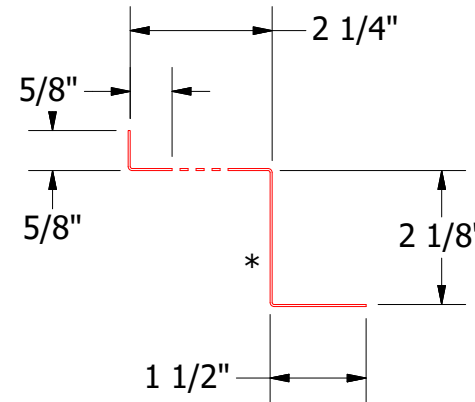

Vented Z Closure

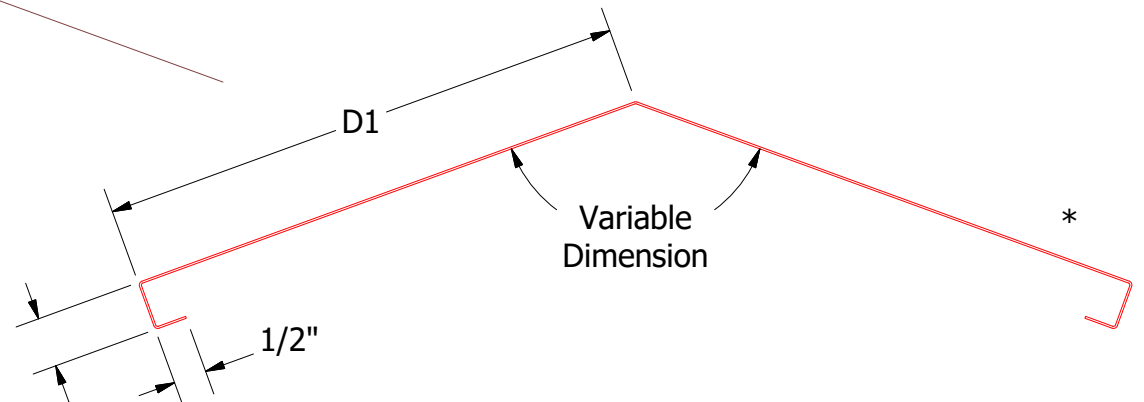


Vented Ridge Cap

FLA322-2:12 to 6:12 Slope
D1=7 1/4"
FLA324-6:12 to 9:12 Slope
D1=8 1/4"
FLA326-9:12 to 12:12 Slope
D1=9 1/4"

Note: * denotes color side.
Note: Neoprene Closures are not required if Factory Pre Notched Vented Z Closures are utilized.

REV. NO.		DATE	DESCRIPTION OF REVISION	BY	APP	TITLE		DWG. NO.		DR	KRK	DATE
2		5/31/2019	Updated Clip Information	AJZ	KRK	FLR Vented Ridge Detail				DR	KRK	DATE 10/6/2014
1		6/25/18	Cleaned up Dimensions	JC						APP		DATE
										SH. SIZE	B	SCALE X:X

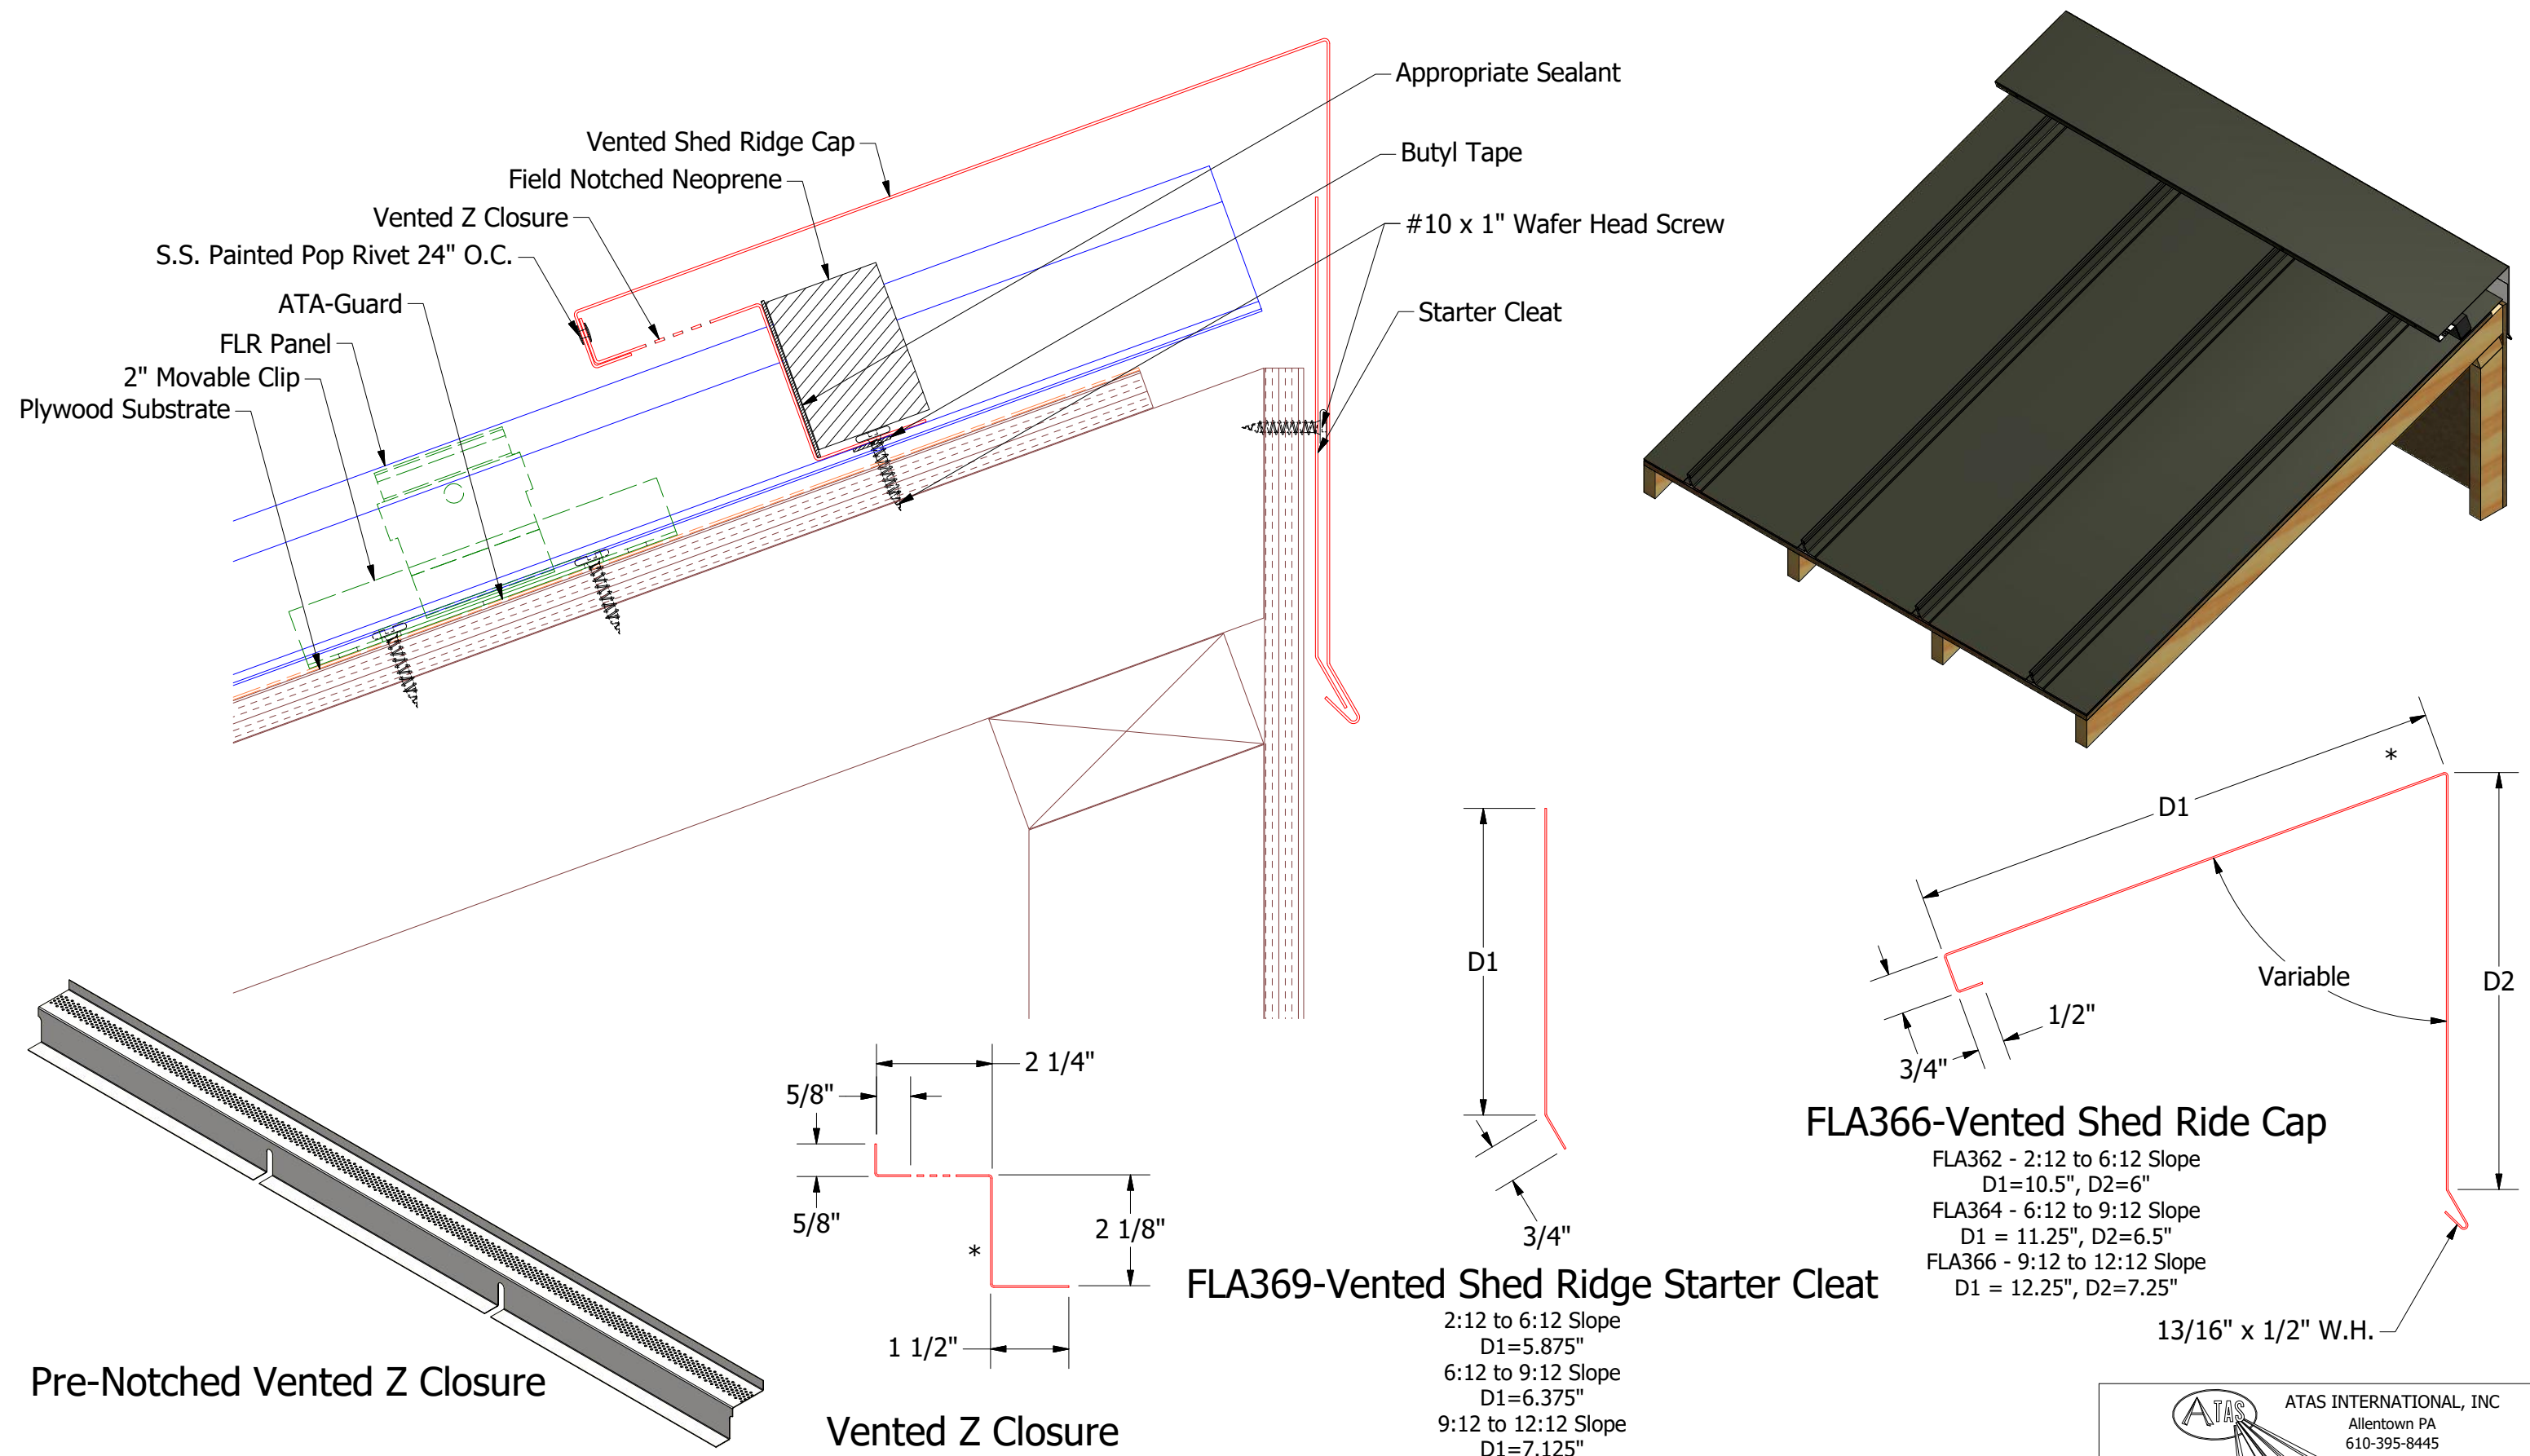

Pre-Notched Vented Z Closure

Vented Z Closure

FLA369-Vented Shed Ridge Starter Cleat

FLA366-Vented Shed Ride Cap

Note: * denotes color side.
Note: Neoprene Closures are not required if Factory Pre Notched Vented Z Closures are utilized.

TITLE				FLR Vented Shed Ridge Detail			
2	5/31/2019	Updated Clip Information	AJZ	KRK	DWG. NO.	DR	DATE
1	6/22/18	Updated model and cleaned up some dimensions	JC		APP	KRK	10/6/2014
REV. NO.	DATE	DESCRIPTION OF REVISION	BY	APP	MATERIAL	SH. SIZE	SCALE
						B	X:X