





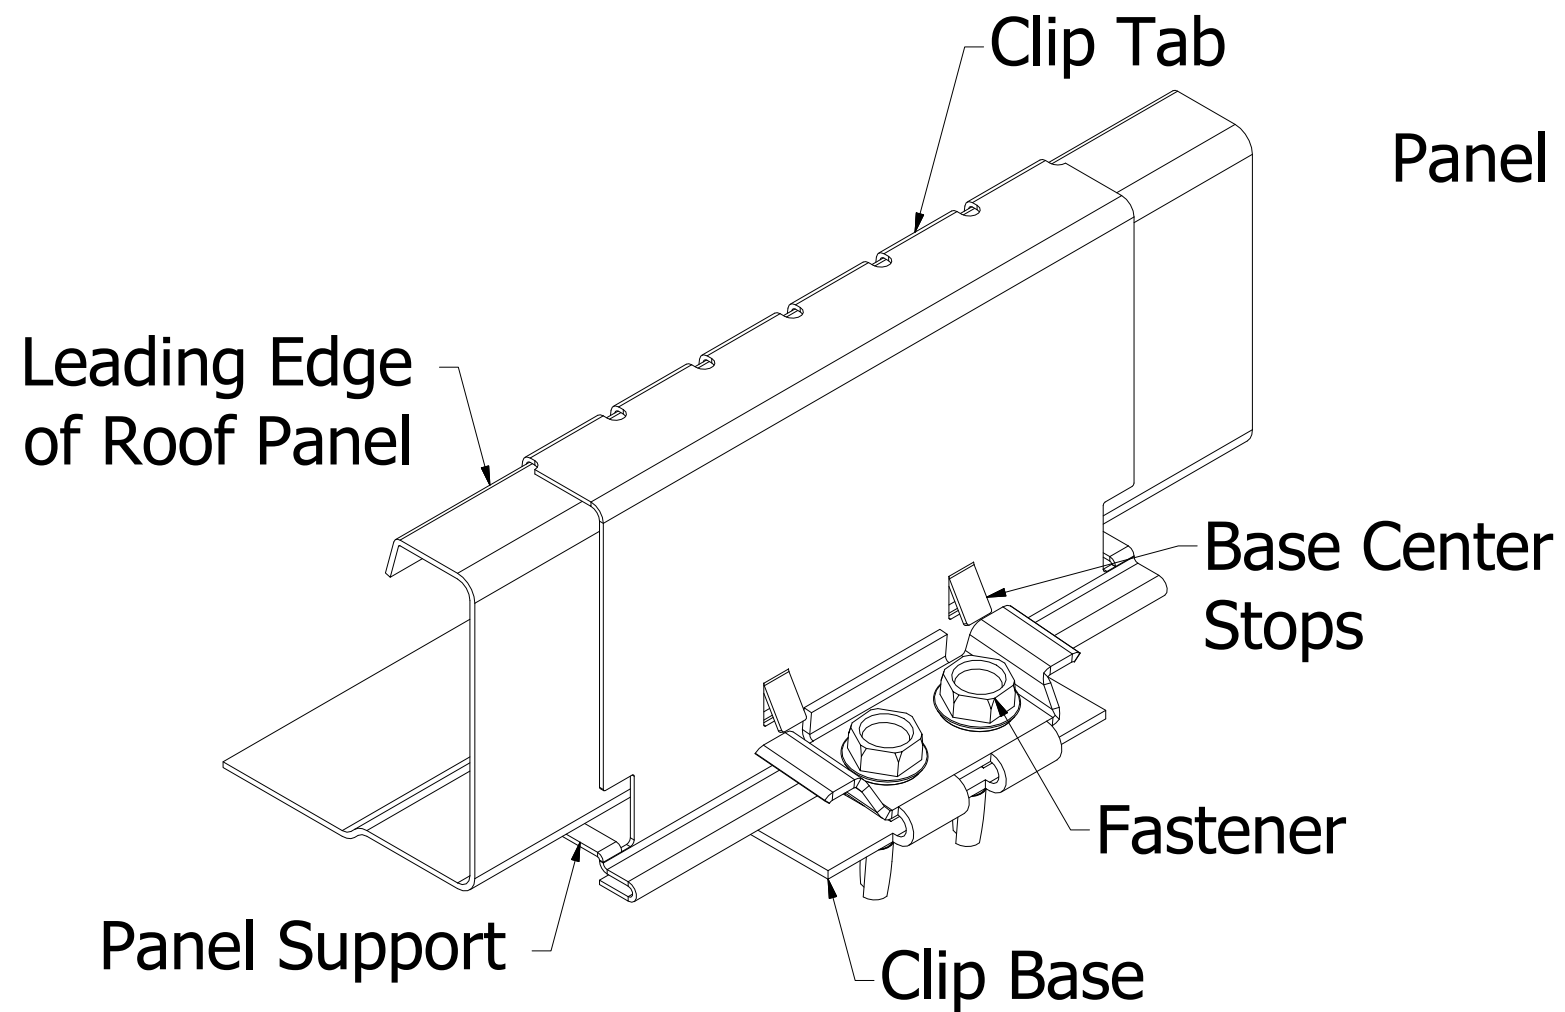


3/8" Stand-Off Clip

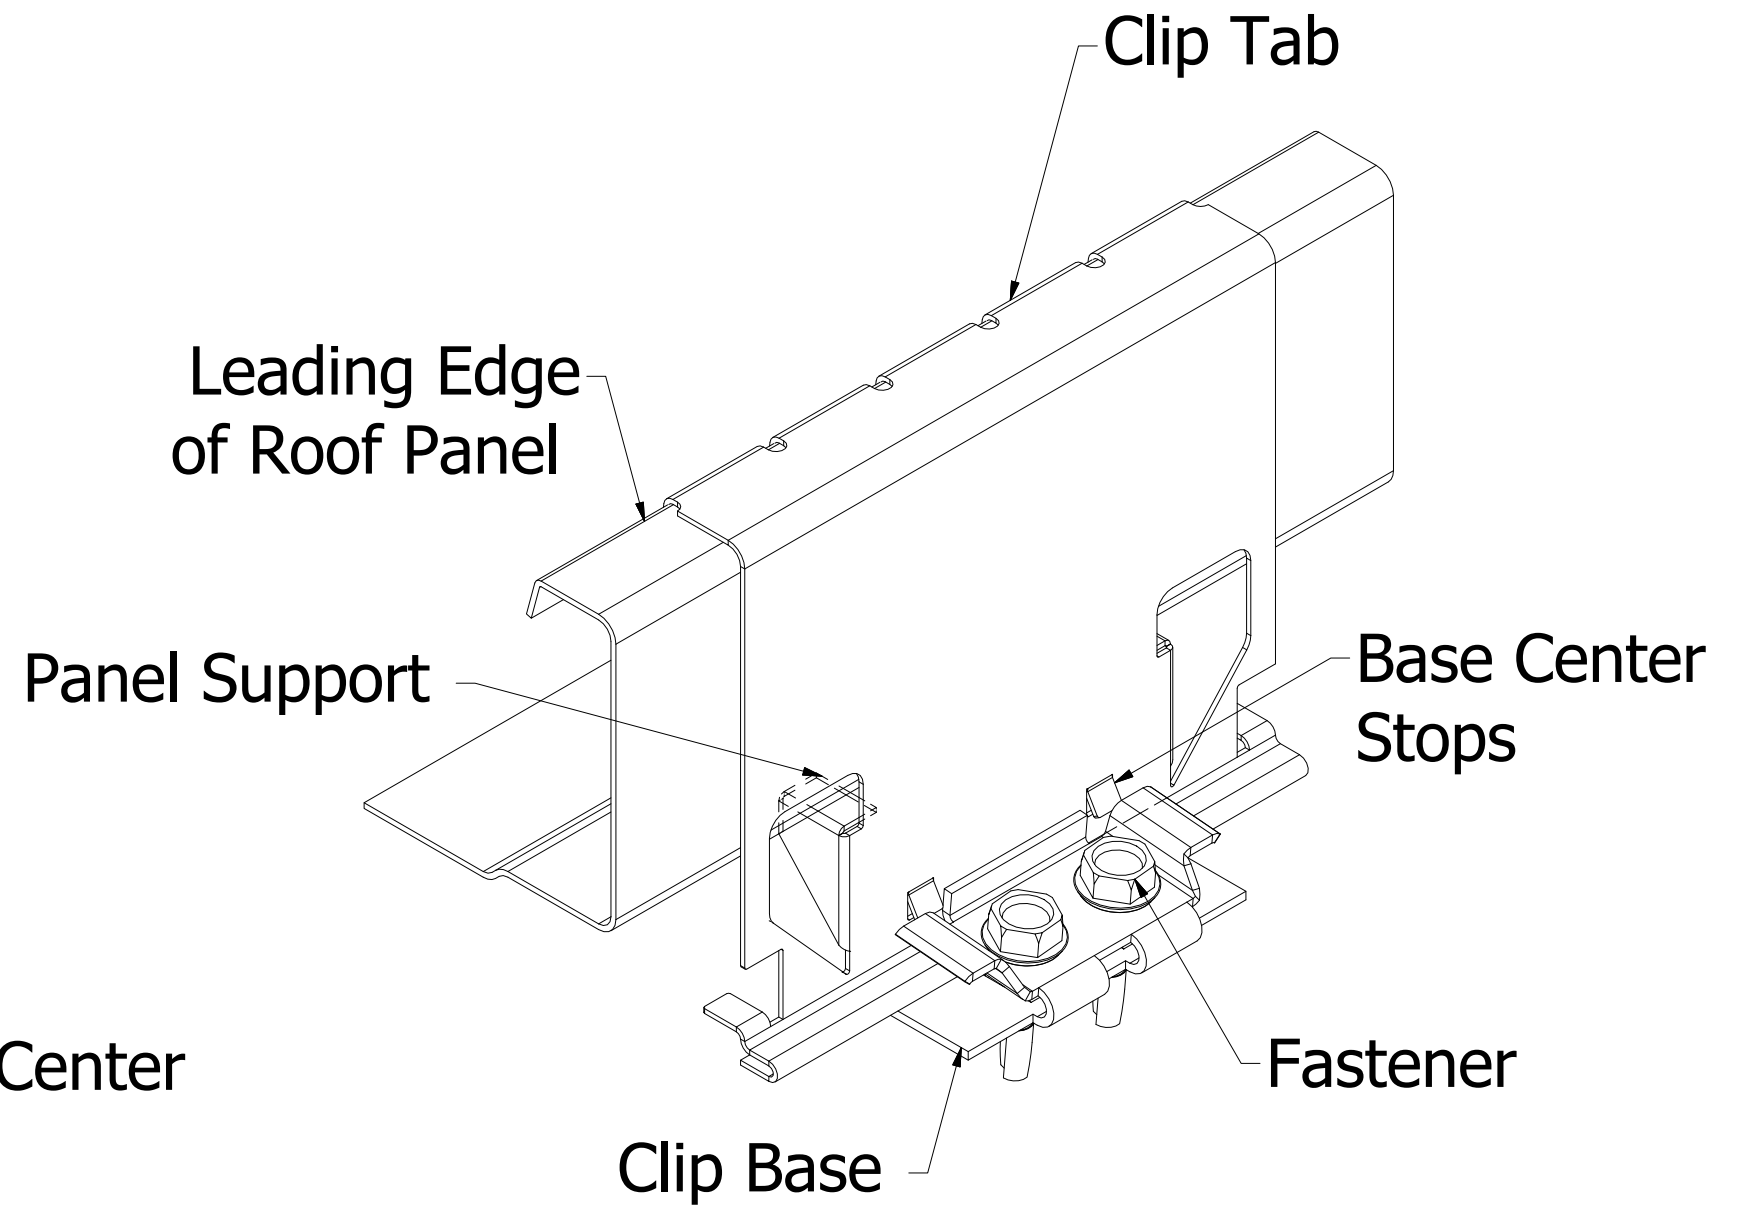

1 3/8" Stand-Off Clip

					TITLE			
					FLS Clips			
					DWG. NO.		DR DMR	DATE 9/12/2016
					MATERIAL		APP	DATE
REV. NO.	DATE	DESCRIPTION OF REVISION		BY	APP	SH. SIZE B		SCALE X:X

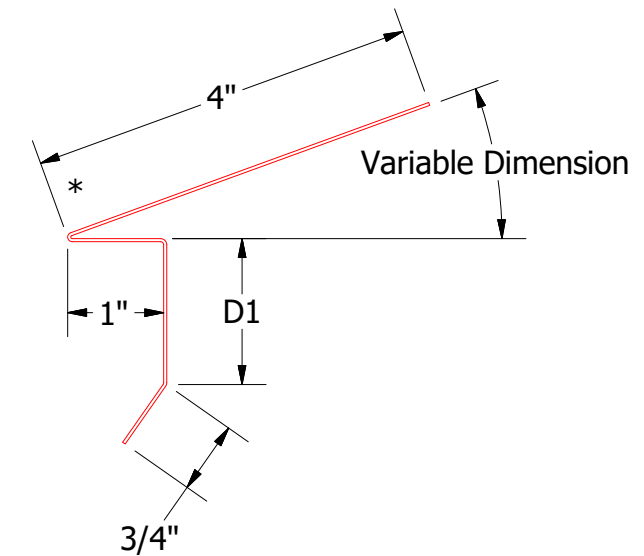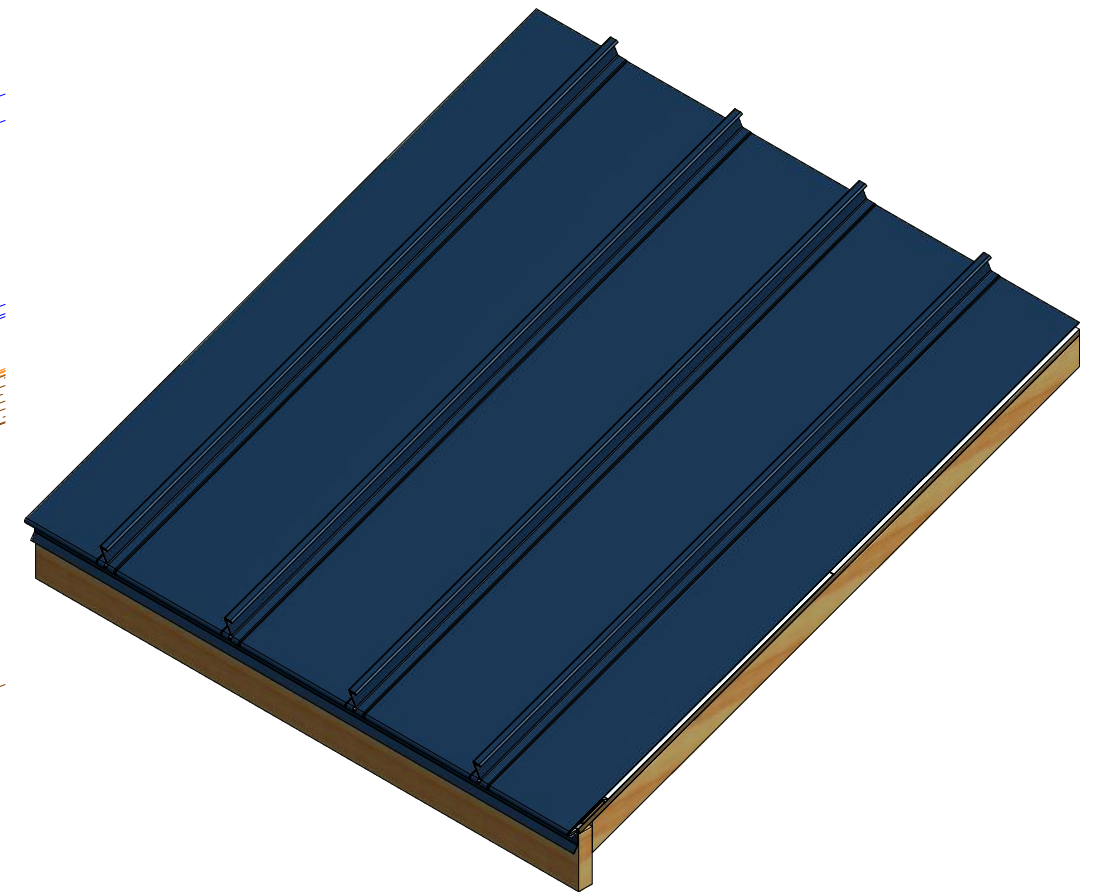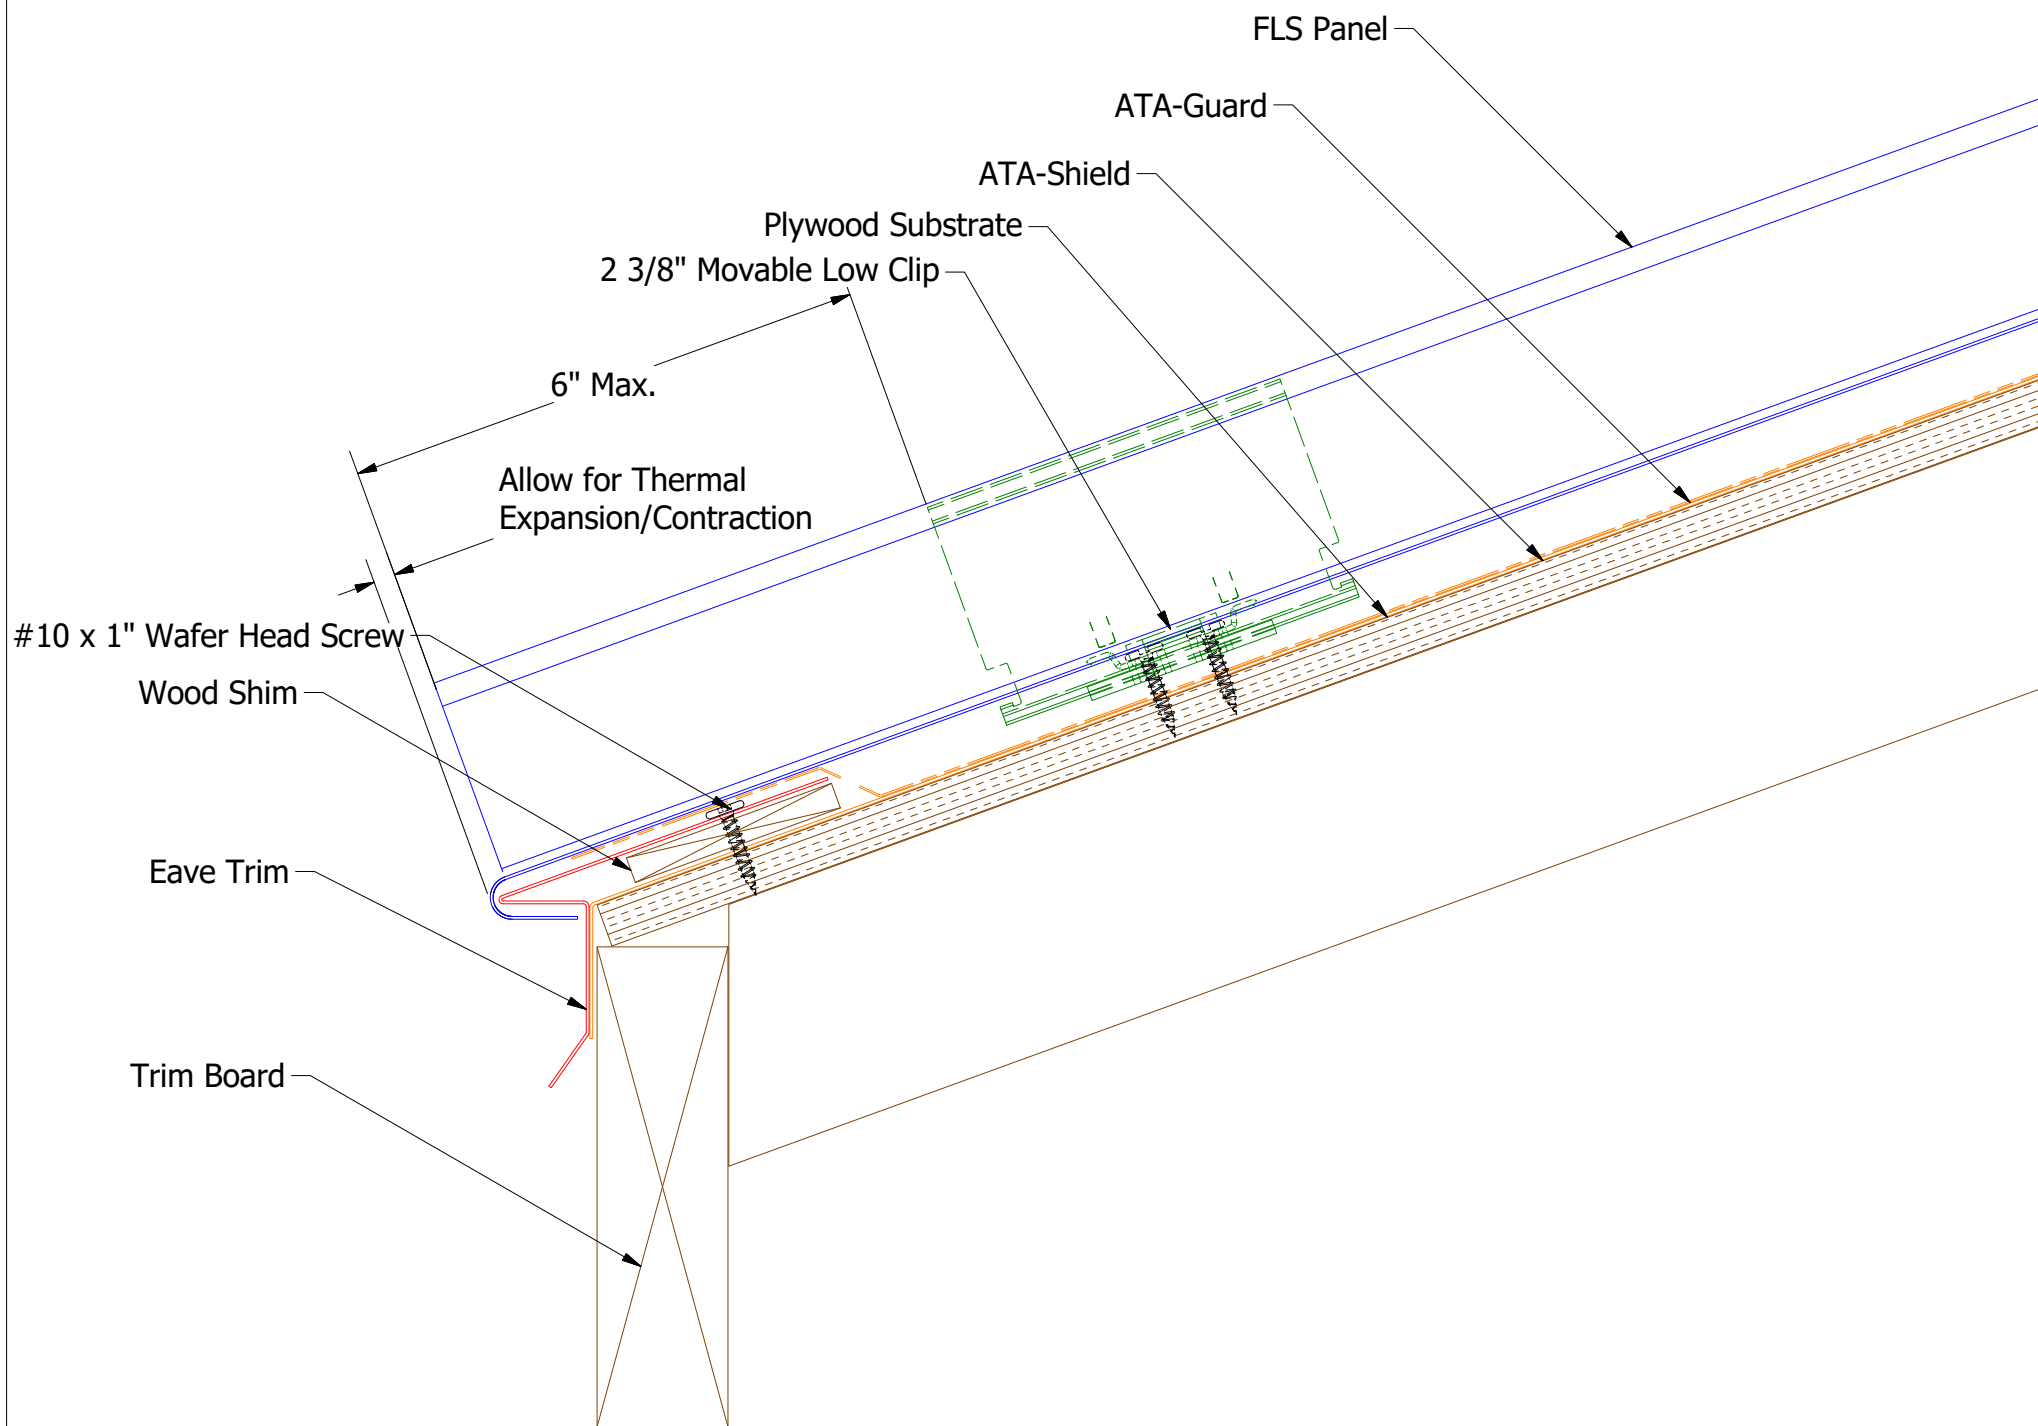

Eave Trim

FLA111-2:12 to 4:12 Slope

D1=1"

FLA112-4:12 to 8:12 Slope


D1=1 1/2"

FLA113-8:12 to 12:12 Slope


D1=2"

Note: * denotes color side.

TITLE					FLS Eave Detail		
2	5/31/2019	Updated Clip Information	AJZ	KRK	DWG. NO.	DR	DATE
1	6/27/18	Updated Substrate and Titles	MBP		APP	KRK	10/7/2014
REV. NO.	DATE	DESCRIPTION OF REVISION	BY	APP	MATERIAL	SH. SIZE	SCALE
						B	X:X

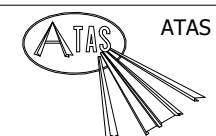

ATAS INTERNATIONAL, INC
Allentown PA
610-395-8445
Mesa AZ
480-558-7210



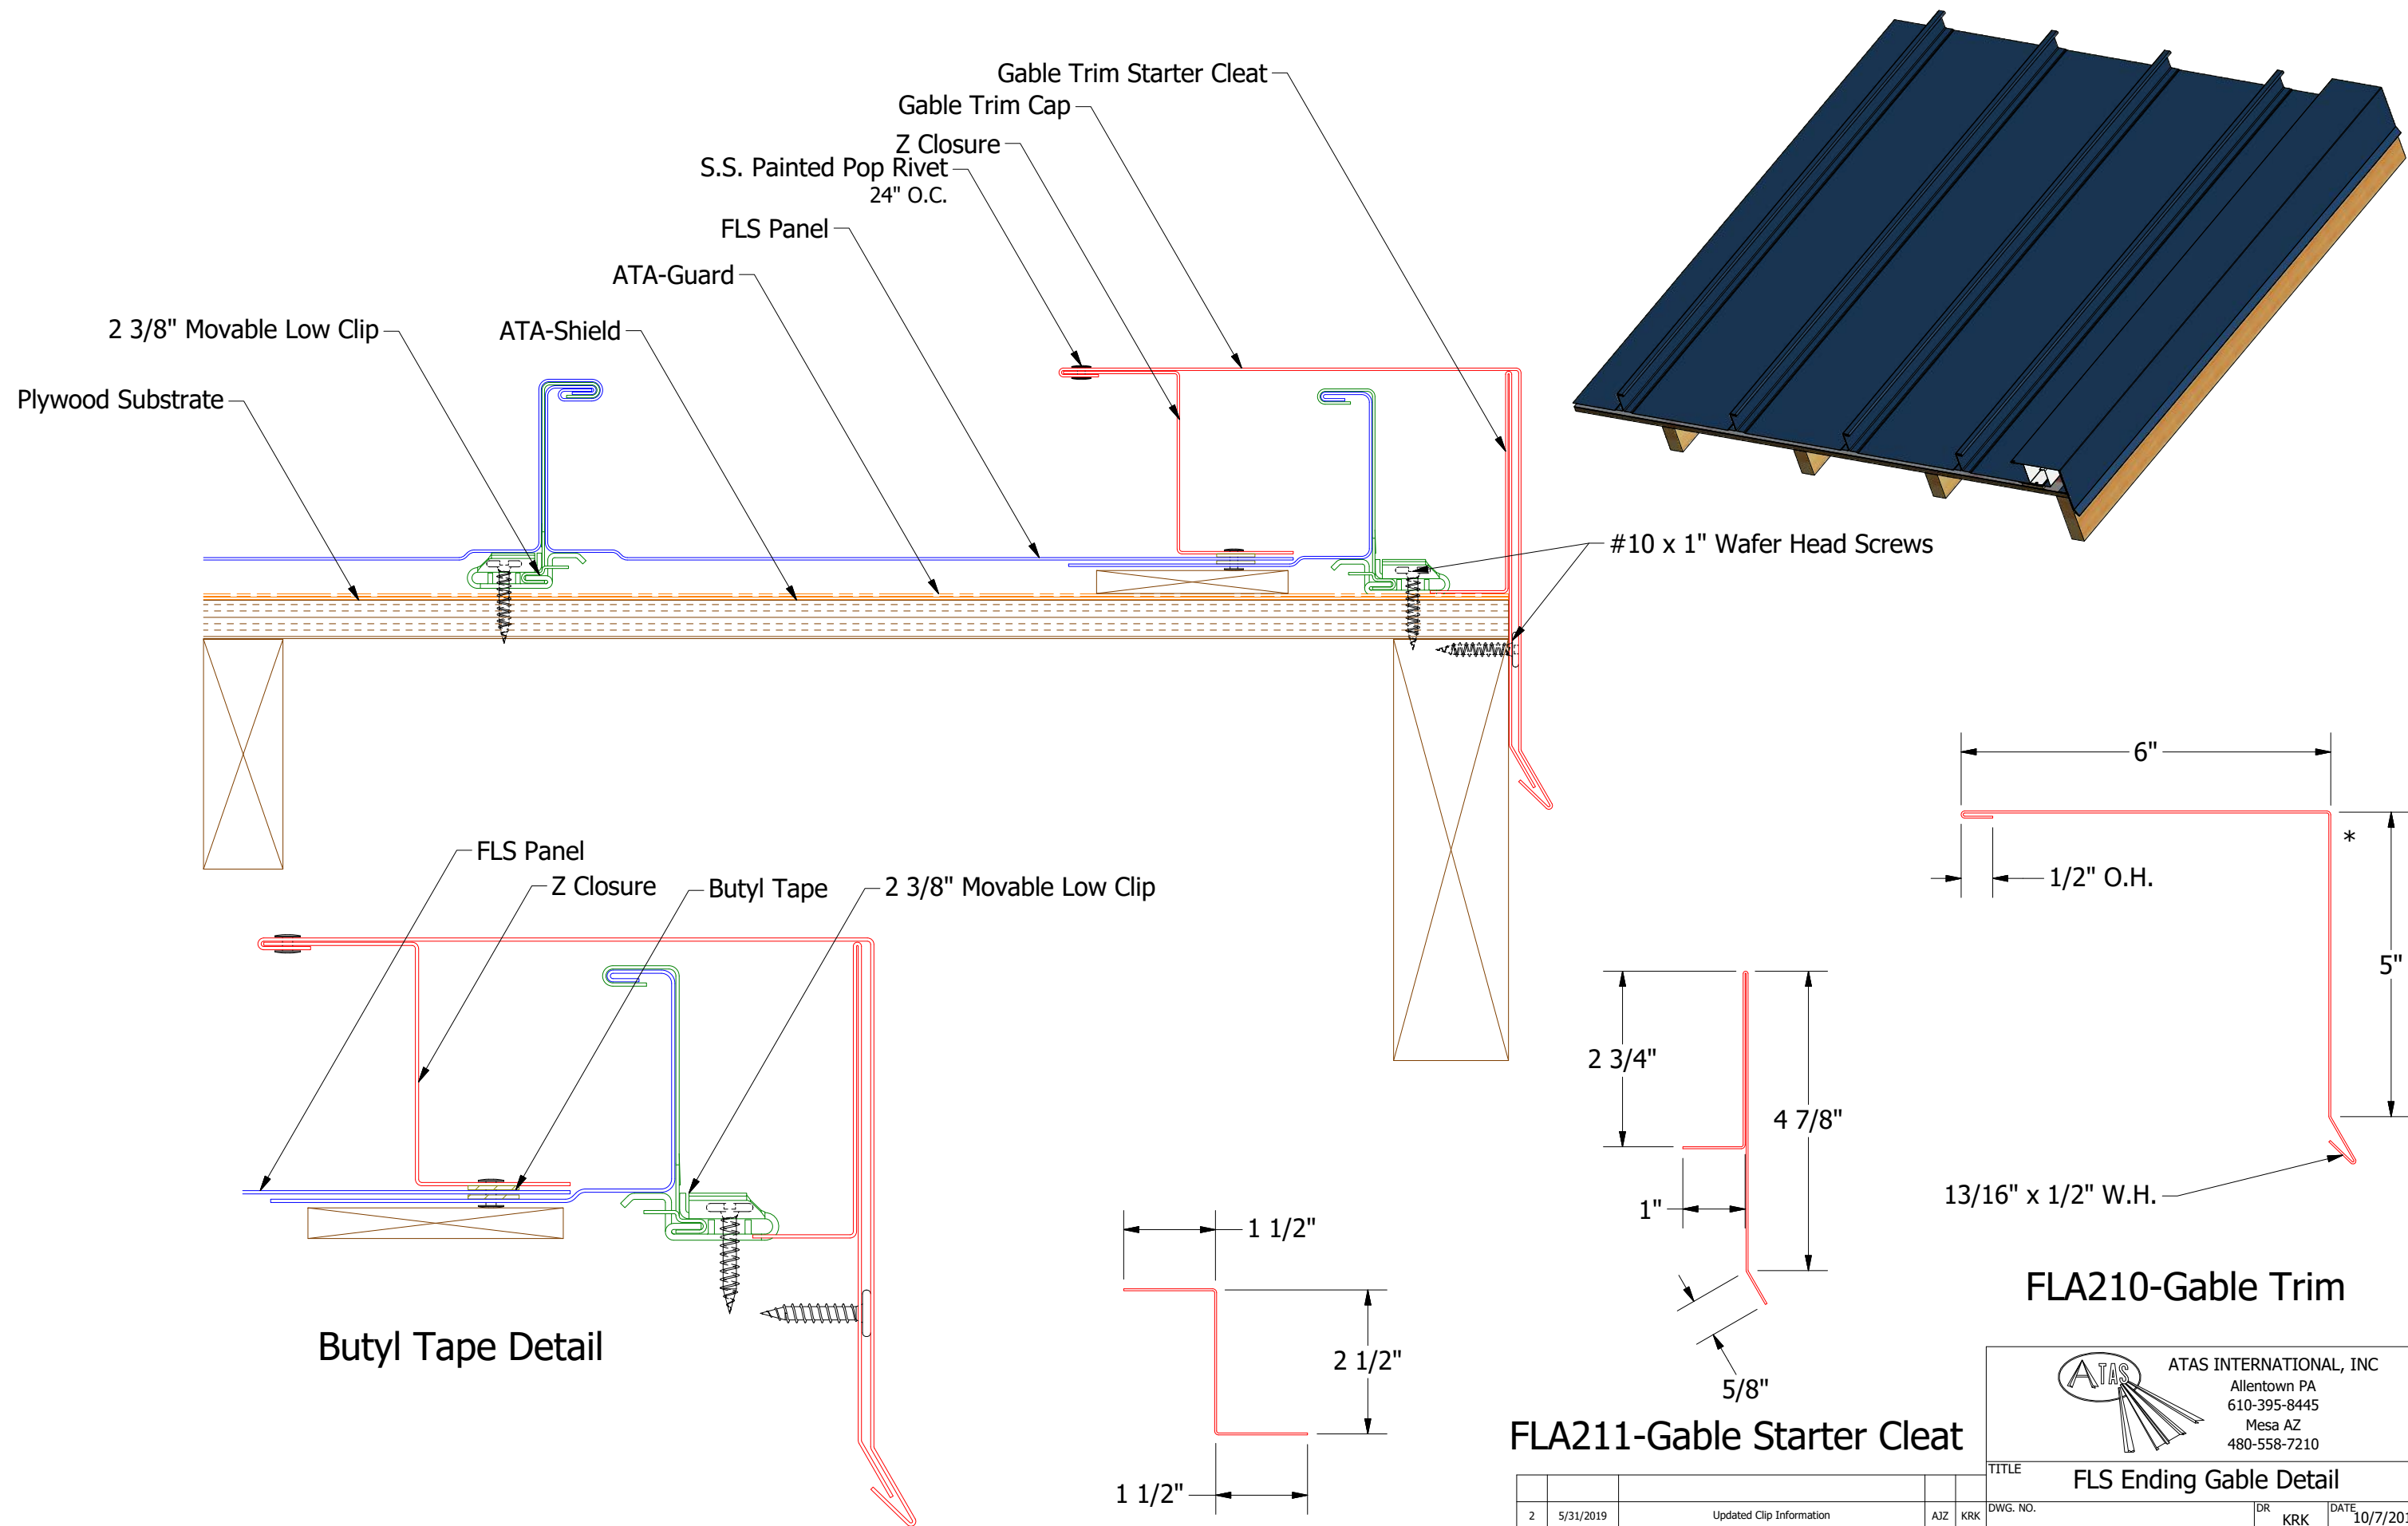


Note: * denotes color side.


FLA211-Gable Starter Cleat

FLA210-Gable Trim


					FLS Ending Gable Detail			
2	5/31/2019	Updated Clip Information	AJZ	KRK	DWG. NO.		DR	DATE
1	6/27/18	Updated Substrate and Trims	MBP		MATERIAL		KRK	10/7/2014
REV. NO.	DATE	DESCRIPTION OF REVISION	BY	APP			APP	
							SH. SIZE	SCALE
							B	X:X

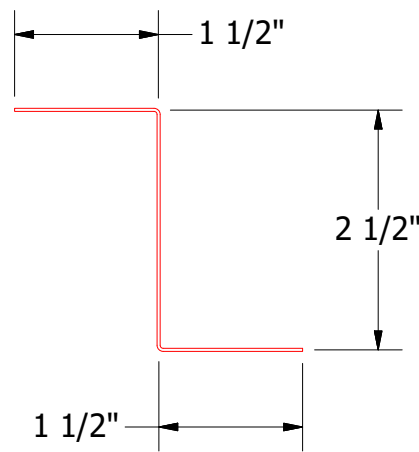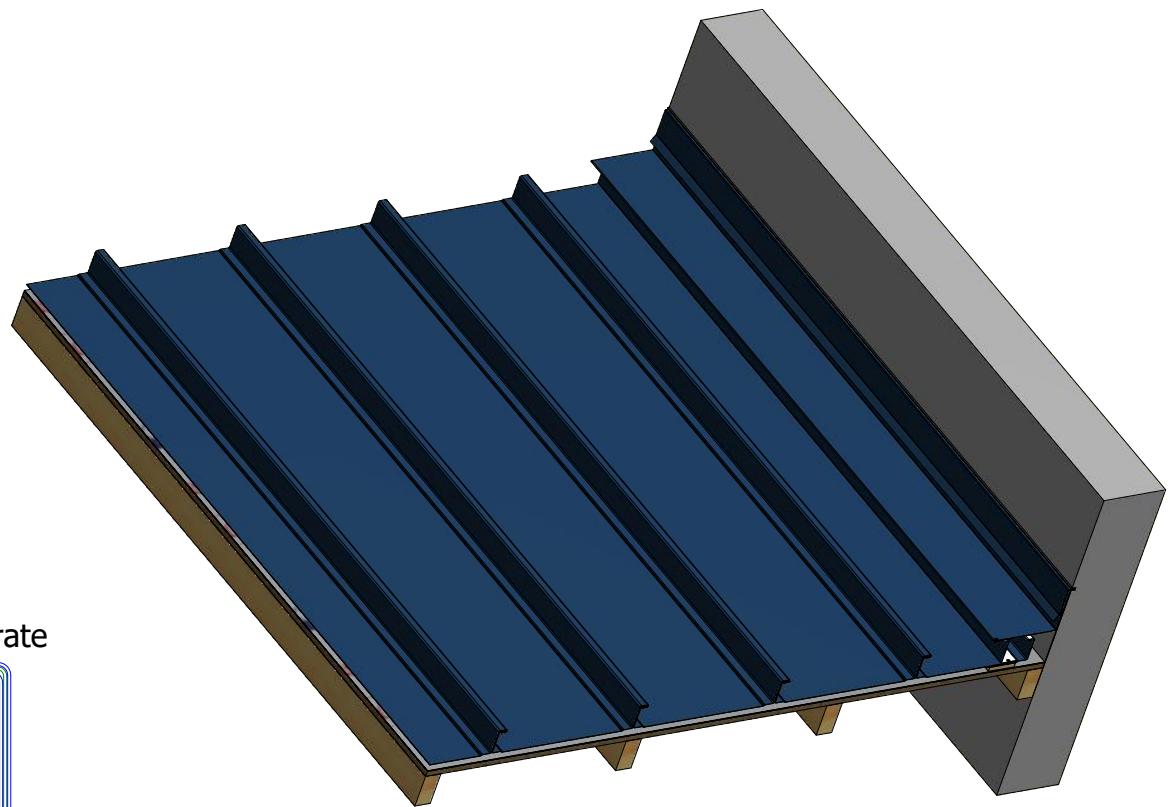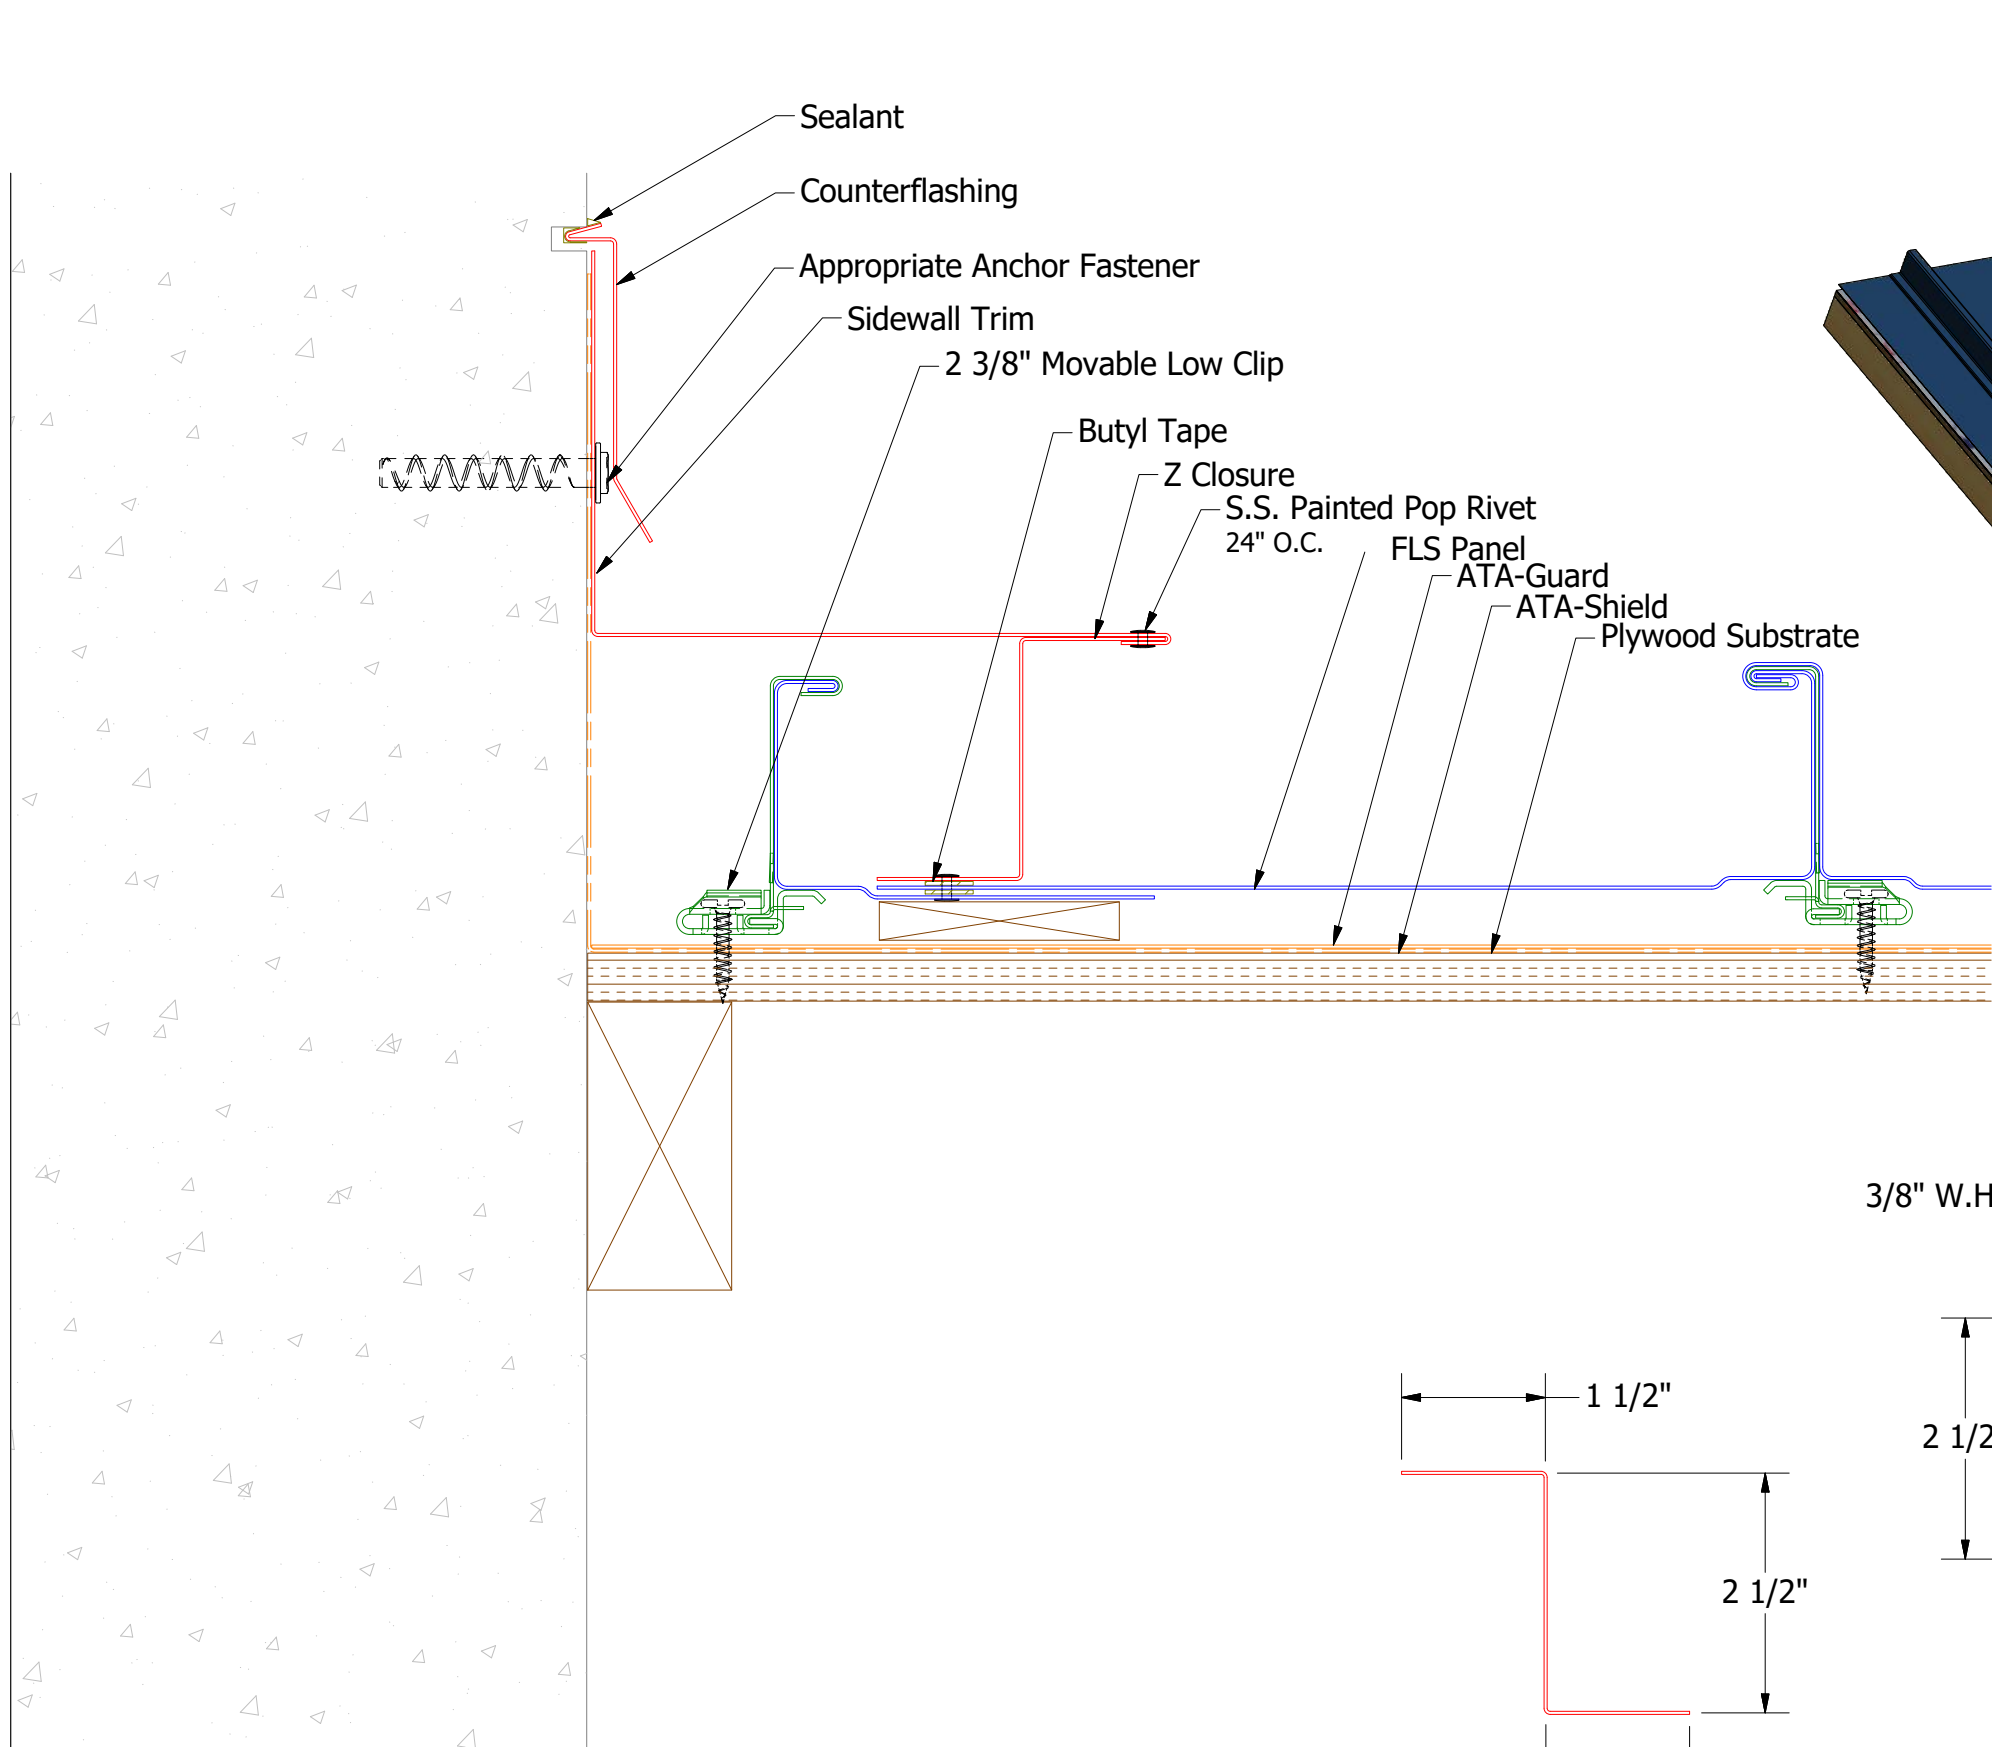

FLA910-Z Closure

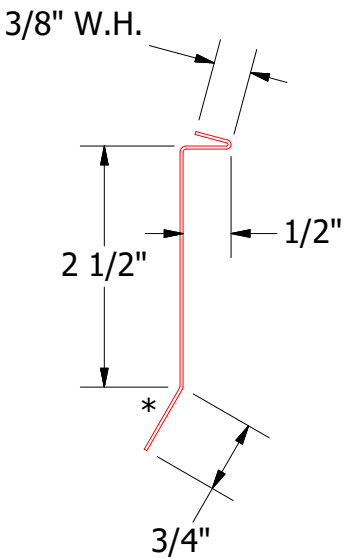





FLA980-Counterflashing

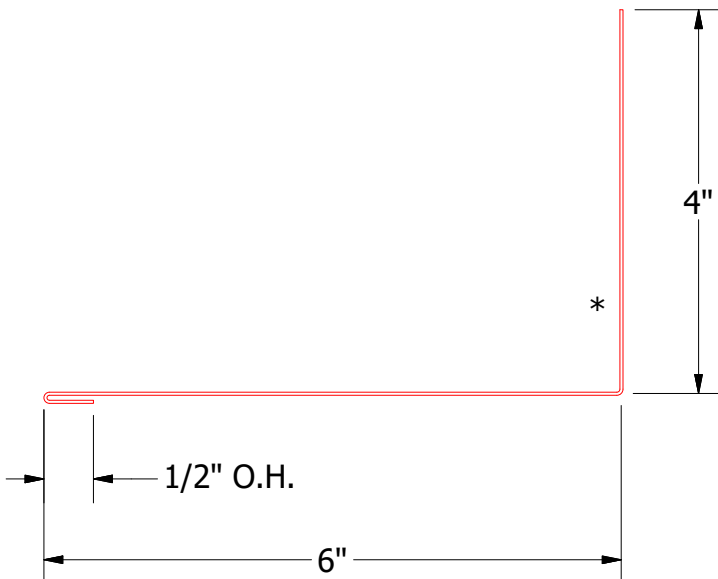


FLA411-Sidewall Trim

Note: * denotes color side.


REV. NO.		DATE	DESCRIPTION OF REVISION	BY	APP	TITLE		DR	DATE
2		5/31/2019	Updated Clip Information	AJZ	KRK	FLS Ending Sidewall Detail		KRK	10/7/2014
1		6/27/18	Updated Substrate and Titles	MBP				APP	DATE
								SH. SIZE	SCALE
								B	X:X

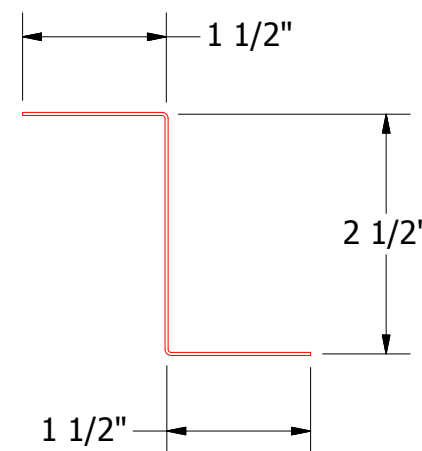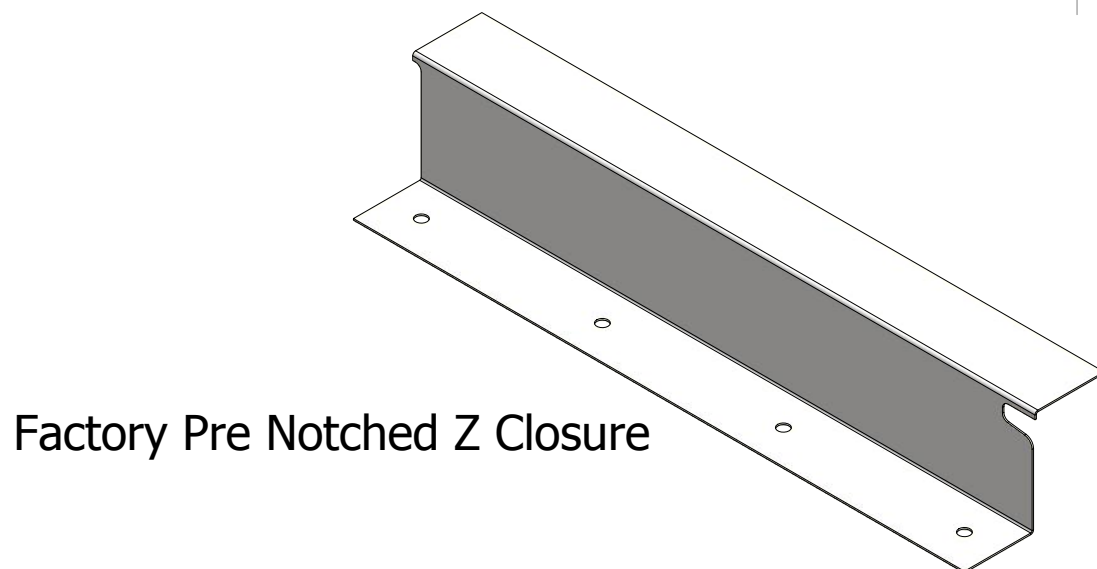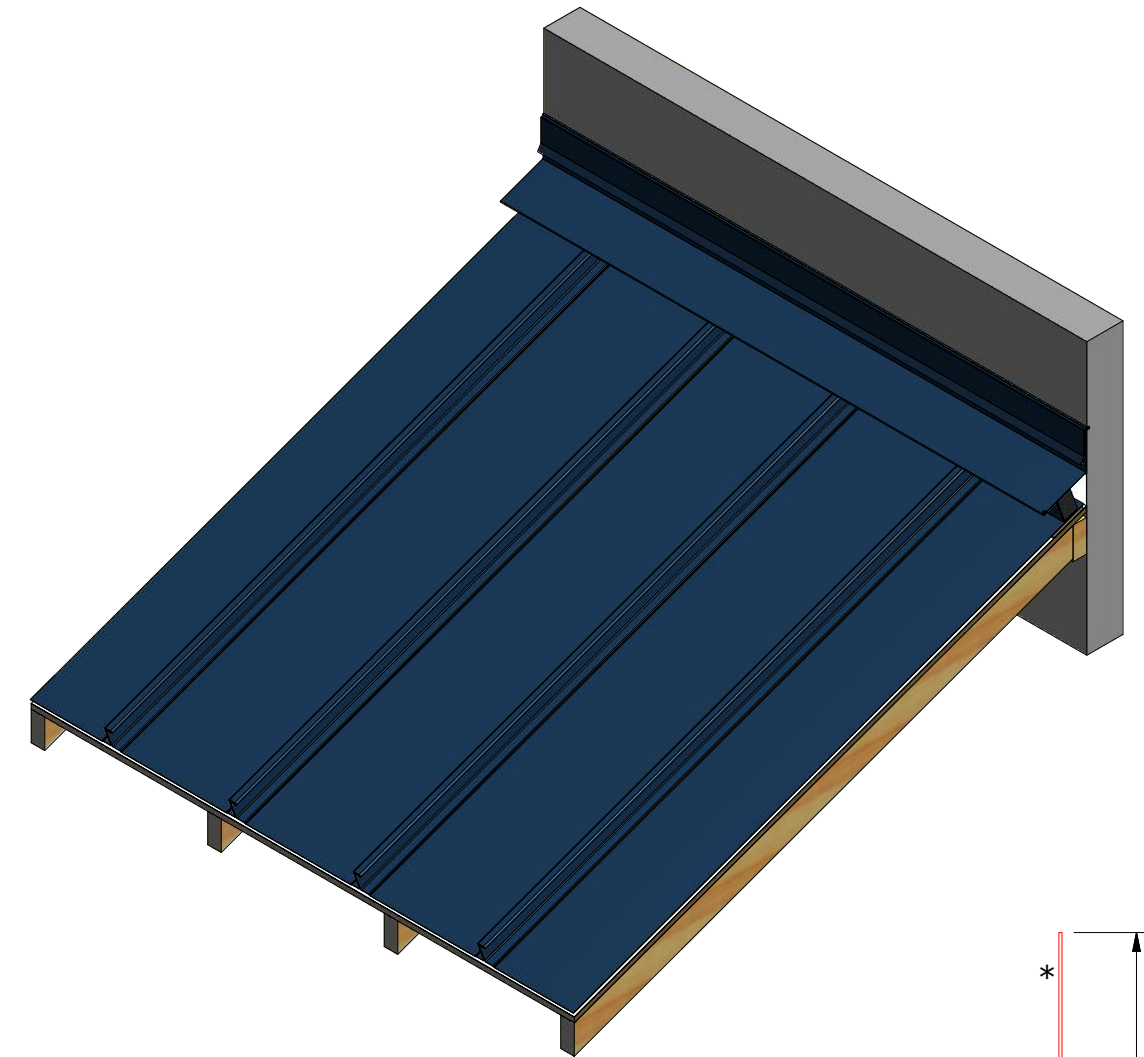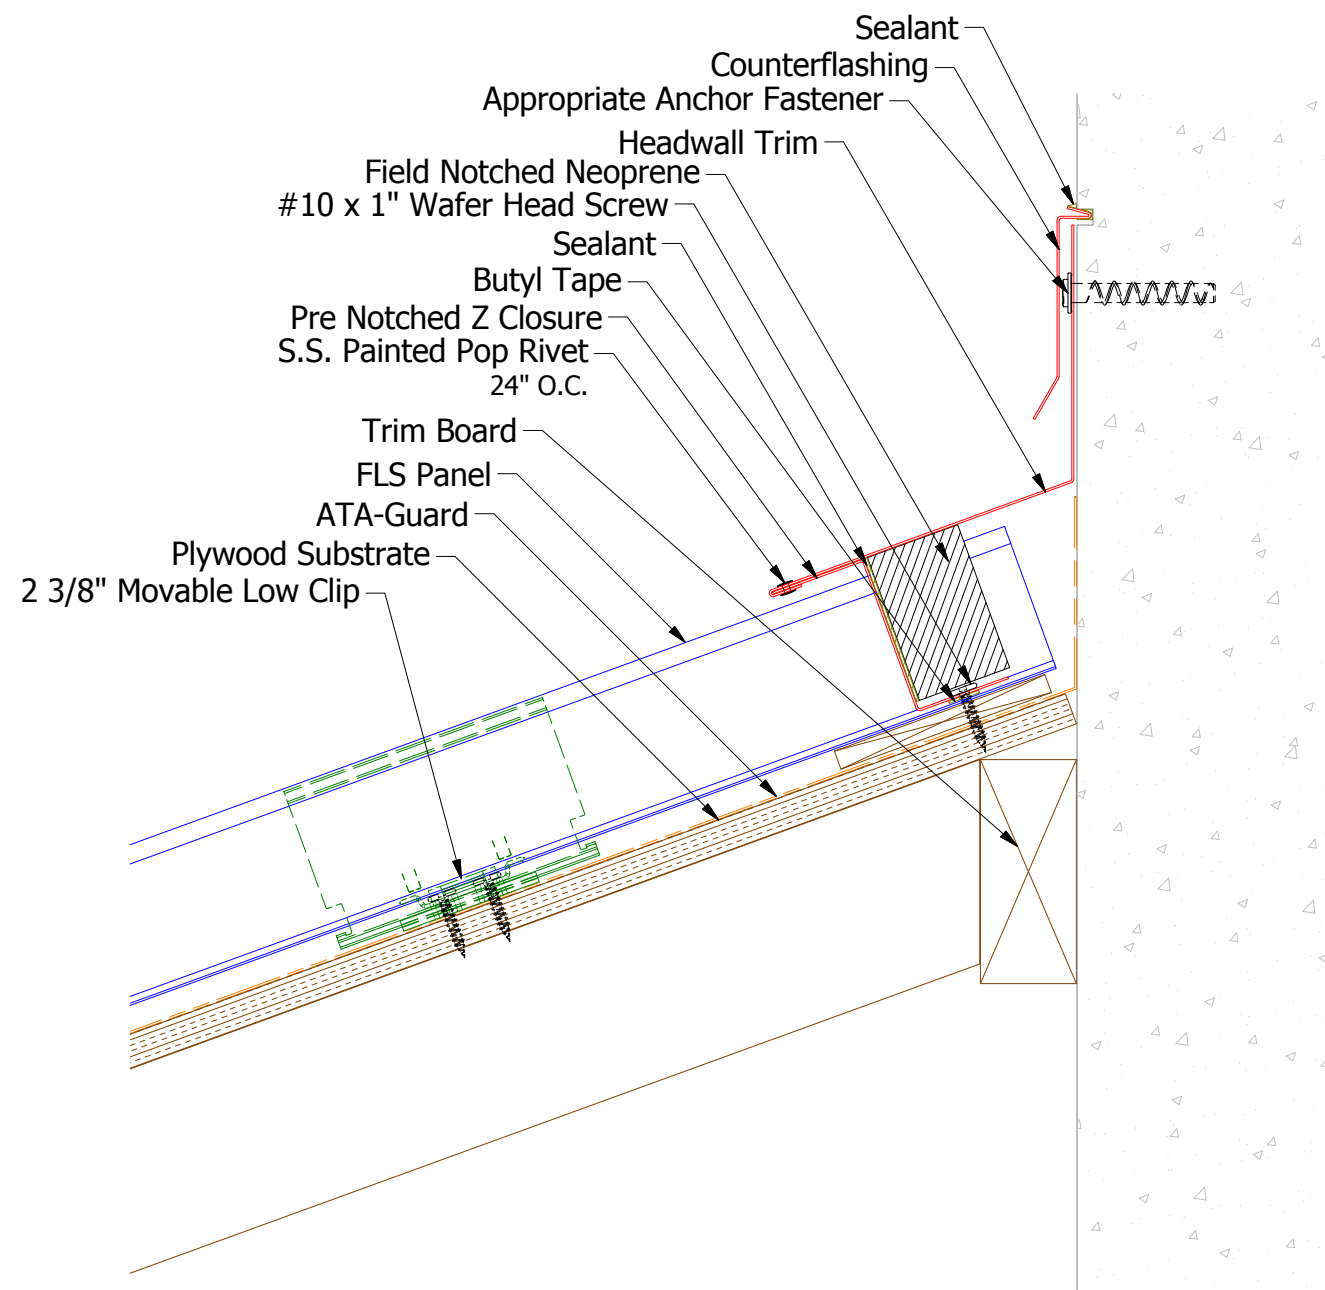

FLA910-Z Closure

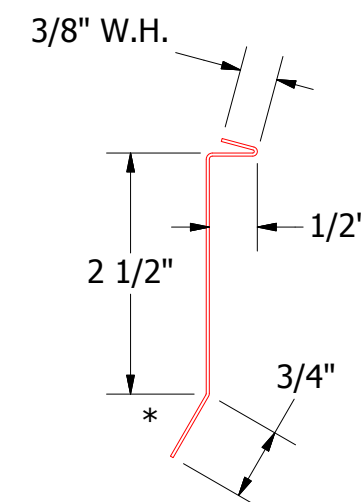

FLA980-Counterflashing

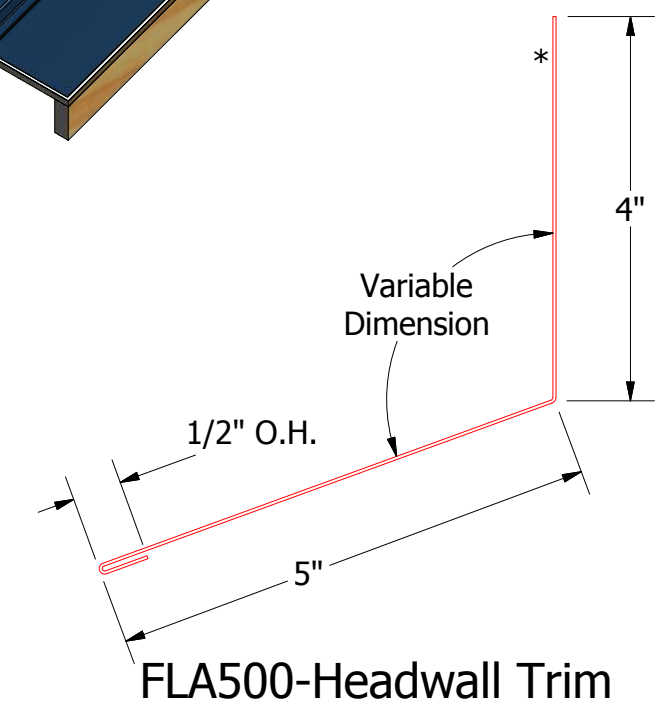




FLA500-Headwall Trim

ATAS
ATAS INTERNATIONAL, INC
Allentown PA
610-395-8445
Mesa AZ
480-558-7210


TITLE				FLS Headwall Detail			
2	5/31/2019	Updated Clip Information	AJZ	KRK	DWG. NO.	DR	DATE
1	6/27/18	Updated Substrate and Titles	MBP		APP	KRK	10/7/2014
REV. NO.	DATE	DESCRIPTION OF REVISION	BY	APP	MATERIAL	SH. SIZE	SCALE
						B	X:X

Note: * denotes color side.

Note: Neoprene Closures are not required if Factory Pre Notched Z Closures are utilized.

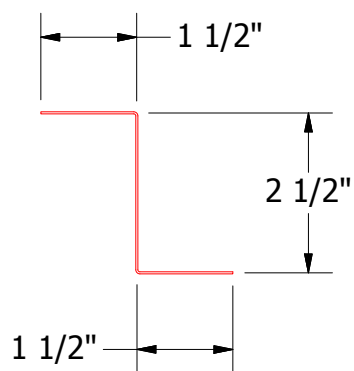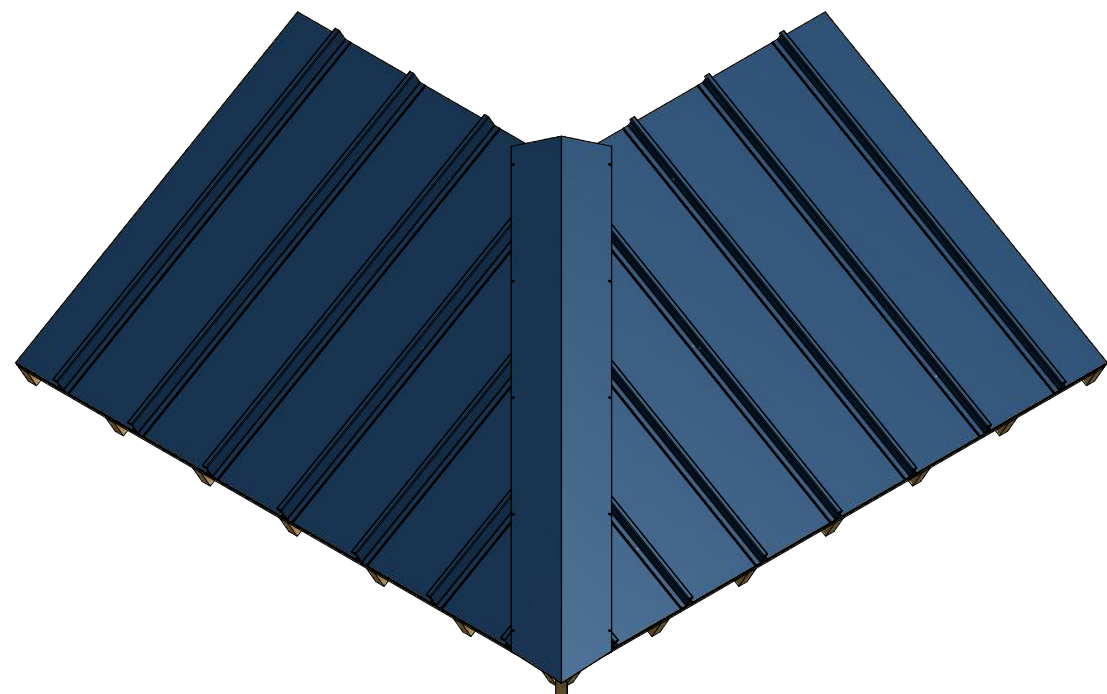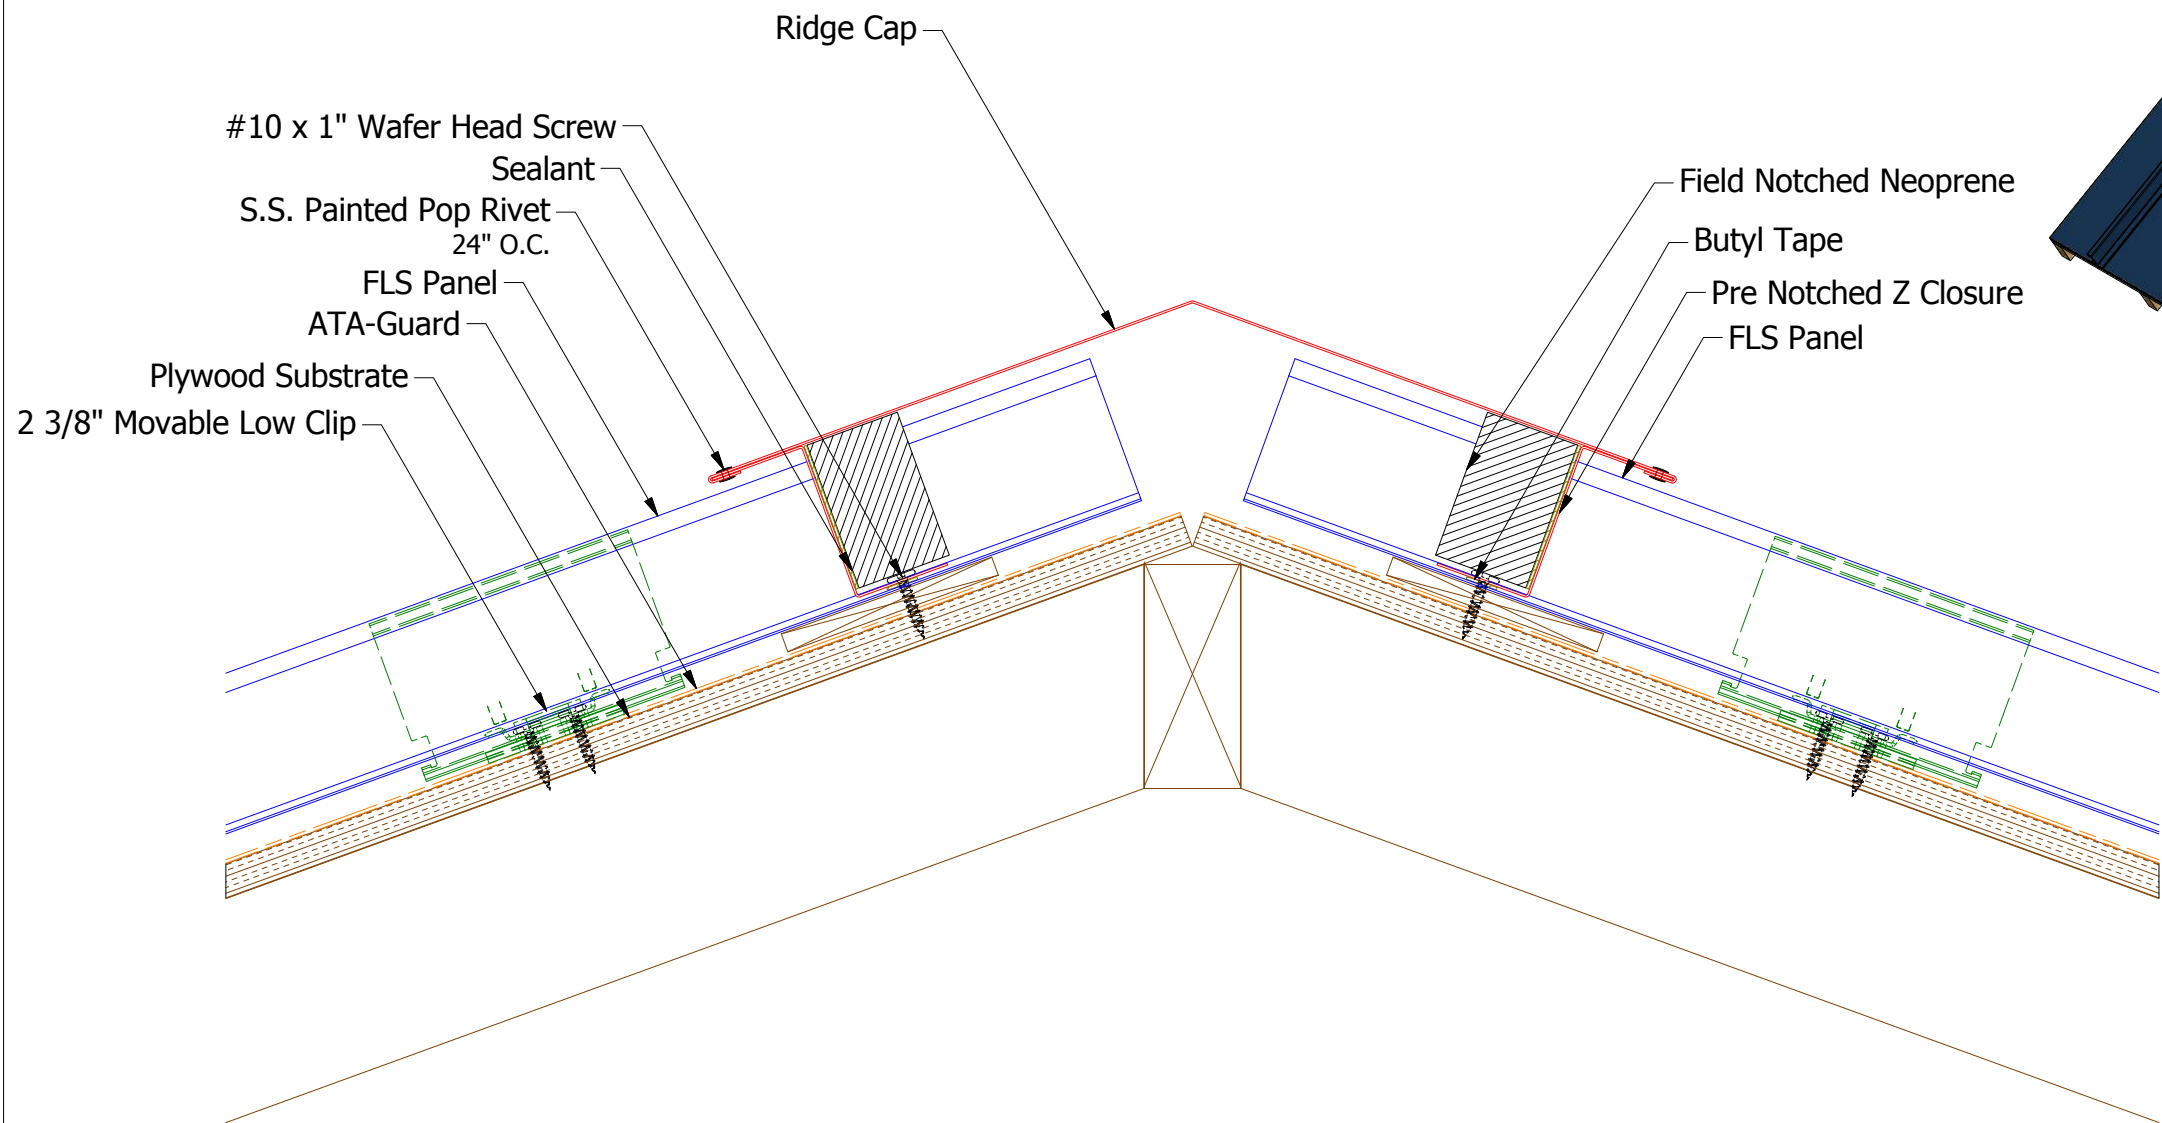


FLA910-Z Closure

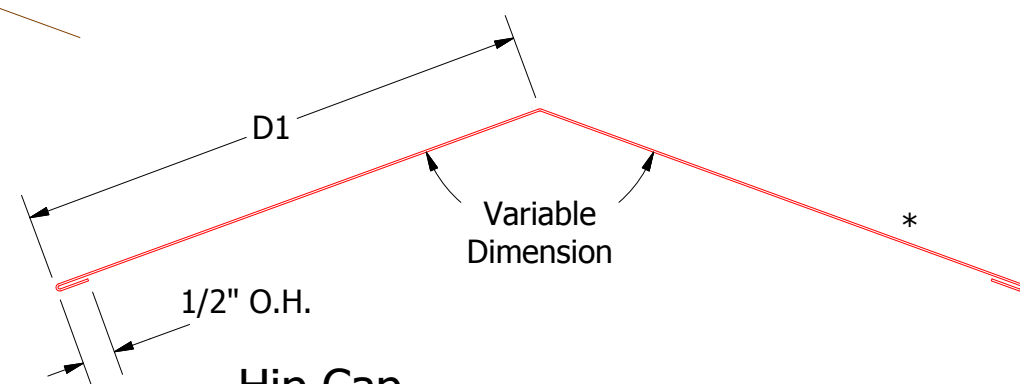

Hip Cap




FLA315-2:12 to 6:12 Slope
D1=6"
FLA316-6:12 to 9:12 Slope
D1=7"
FLA317-9:12 to 12:12 Slope
D1=8"

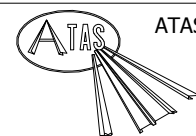

ATAS INTERNATIONAL, INC
Allentown PA
610-395-8445
Mesa AZ
480-558-7210


Note: * denotes color side.

TITLE				FLS Hip Detail			
2	5/31/2019	Updated Clip Information	AJZ	KRK	DWG. NO.	DR	KRK
1	6/28/18	Updated Trims and Titles	MBP		APP	DATE	10/8/2014
REV. NO.	DATE	DESCRIPTION OF REVISION	BY	APP	MATERIAL	SH. SIZE	SCALE
						B	X:X

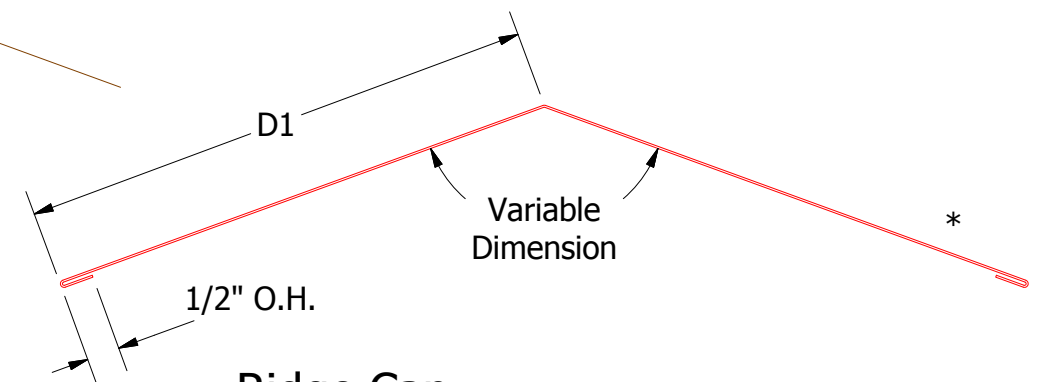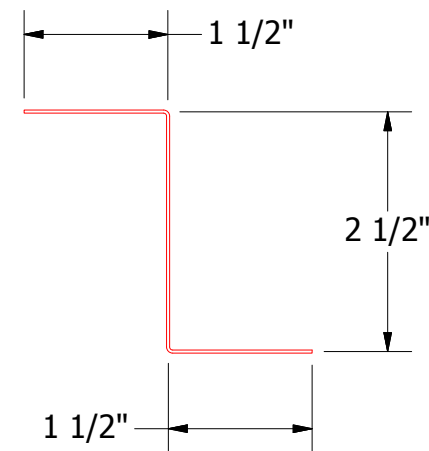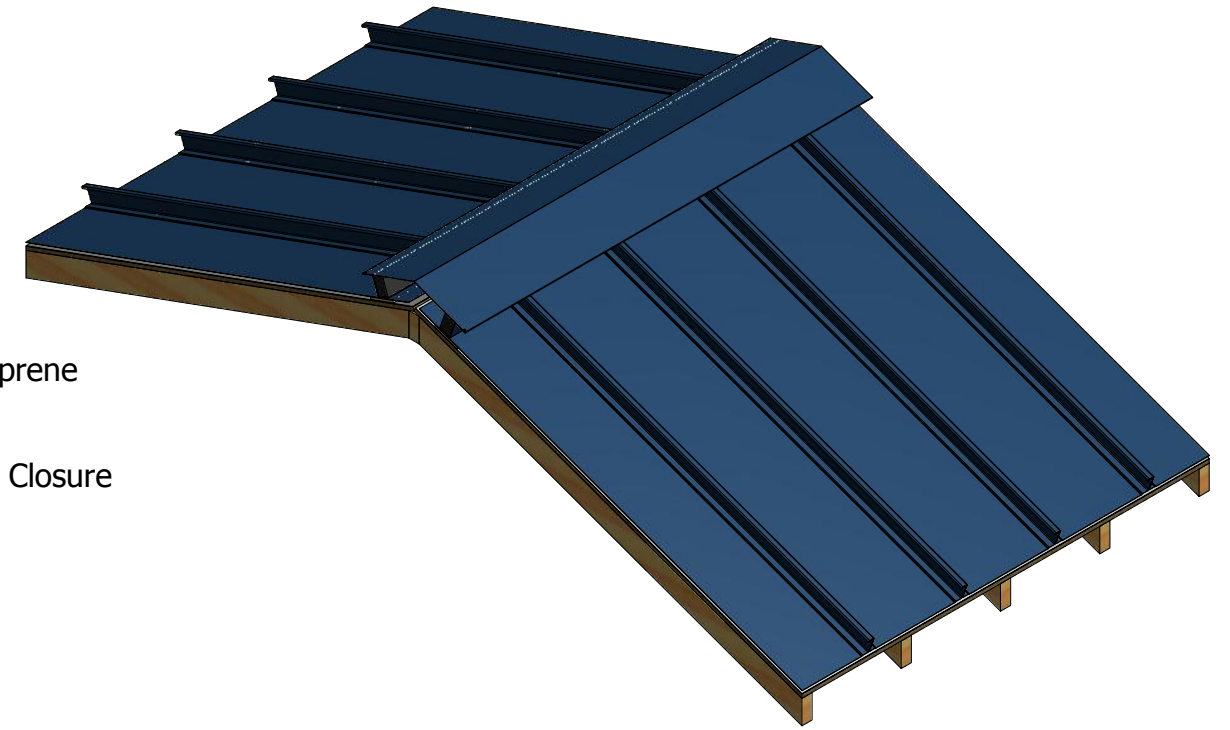

FLA910-Z Closure




FLA301-2:12 to 6:12 Slope
D1=7"
FLA302-6:12 to 9:12 Slope
D1=8"
FLA303-9:12 to 12:12 Slope
D1=9"

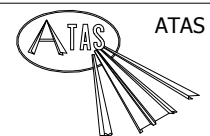


ATAS INTERNATIONAL, INC
Allentown PA
610-395-8445
Mesa AZ
480-558-7210

					TITLE						
2	5/31/2019	Updated Clip Information	AJZ	KRK	DWG. NO.			DR	KRK	DATE	10/8/2014
1	6/28/18	Updated Substrate and Trims	MBP					APP	DATE		
REV. NO.	DATE	DESCRIPTION OF REVISION	BY	APP	MATERIAL			SH. SIZE	B	SCALE	X:X

Note: Neoprene Closures are not required if Factory Pre Notched Z Closures are utilized.

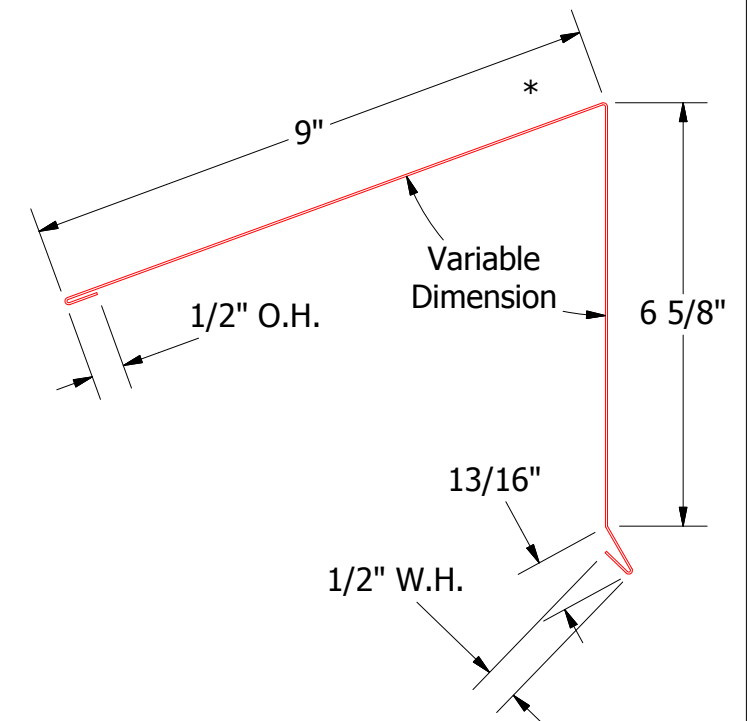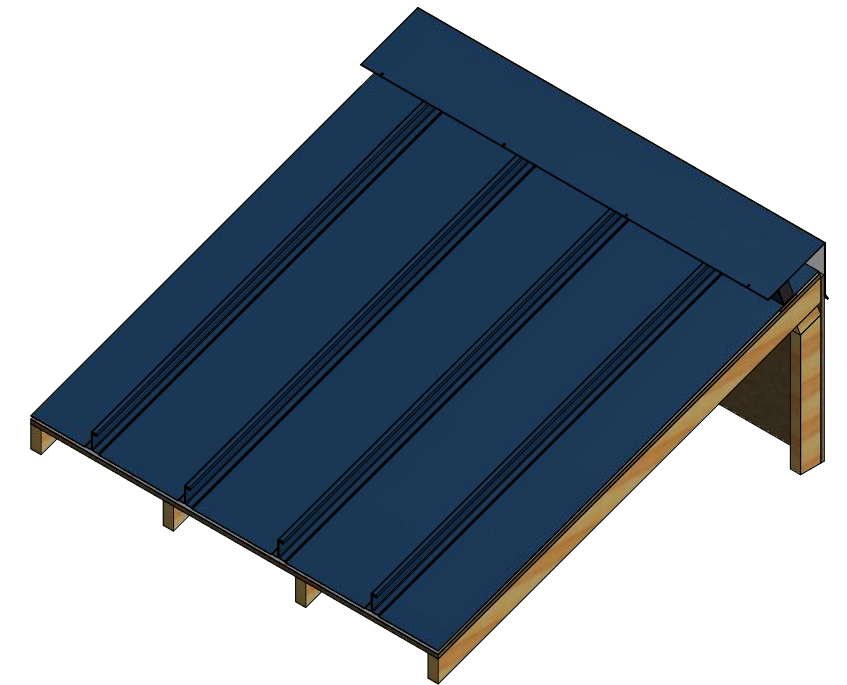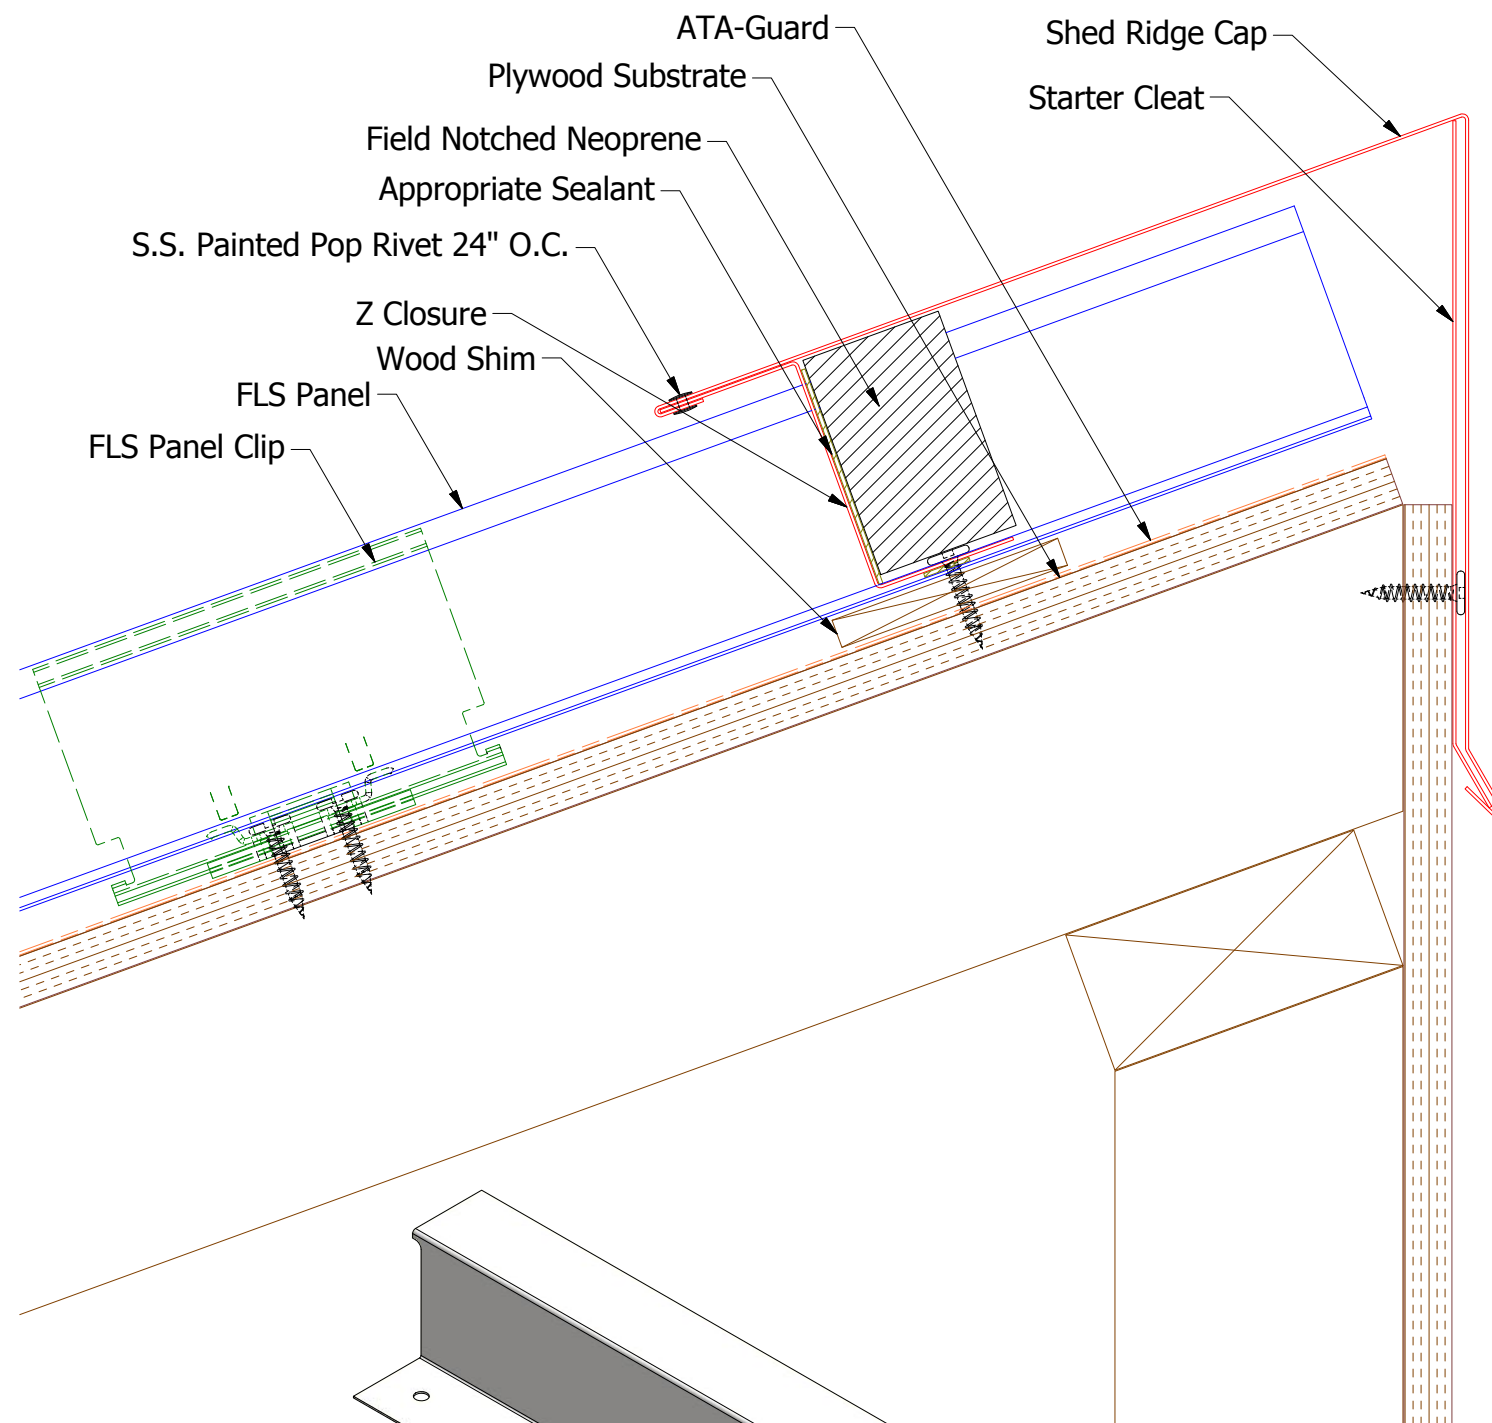


FLA346-Shed Ridge Cap

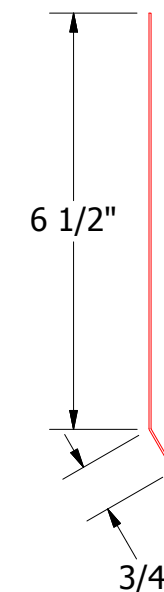

FLA349-Shed Ridge Starter Cleat

TITLE		FLS Shed Ridge Detail	
DWG. NO.	DR	KRK	DATE 10/8/2014
MATERIAL	APP		DATE
REV. NO.	DATE	DESCRIPTION OF REVISION	BY APP
SH. SIZE	B	SCALE	X:X




Factory Pre Notched Z Closure

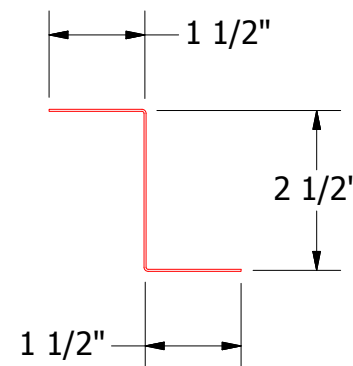


FLA910-Z Closure

Note: * denotes color side.


Note: Neoprene Closures are not required if Factory Pre Notched Z Closures are utilized.

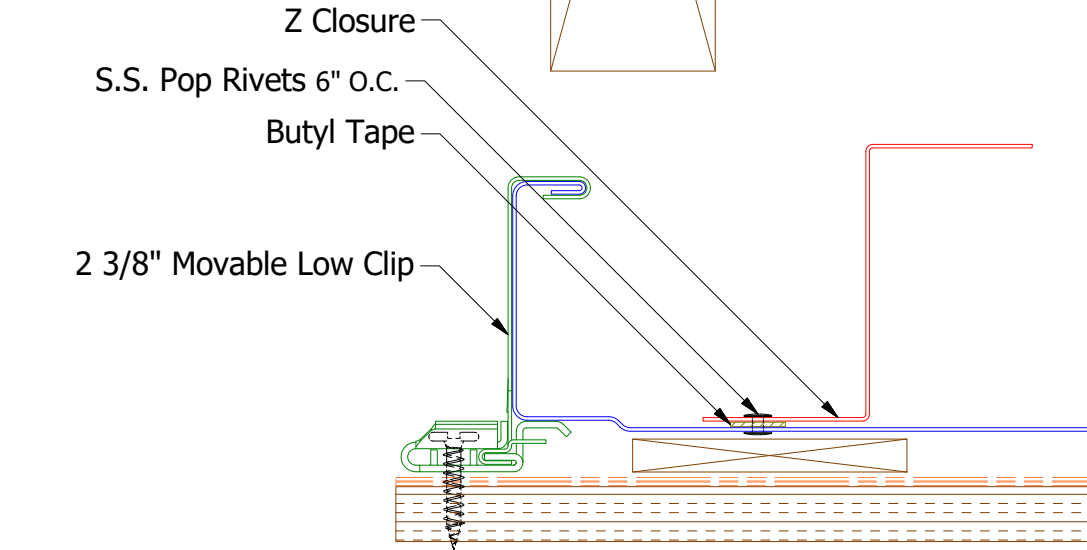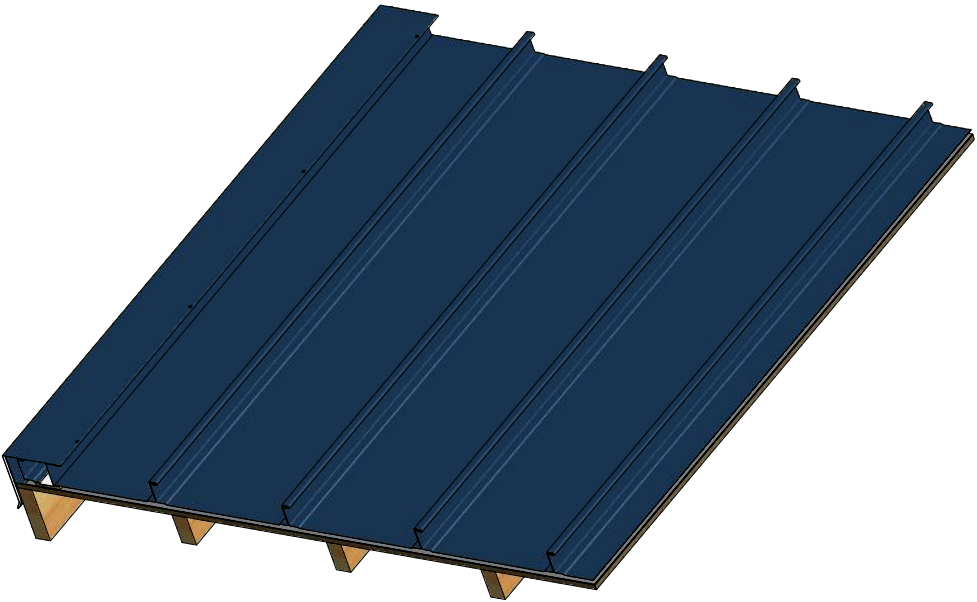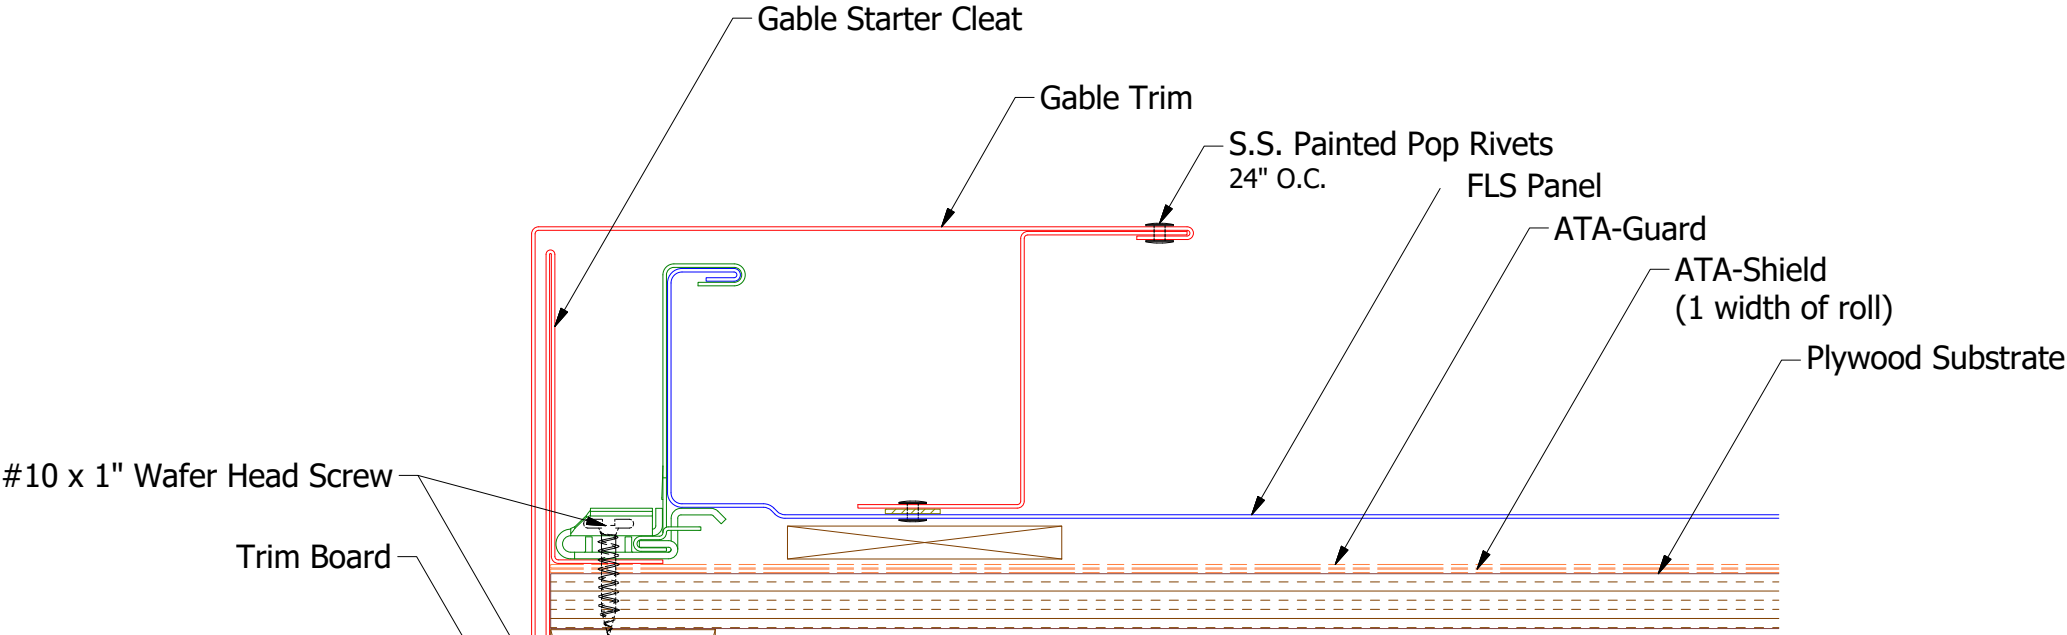


Butyl Tape Detail

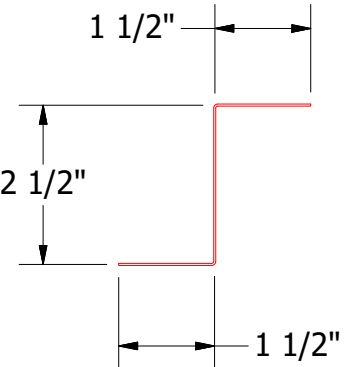

FLA910-Z Closure

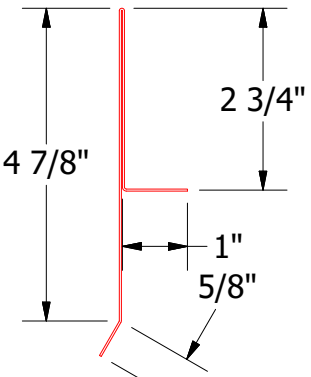


FLA211-Gable Starter Cleat

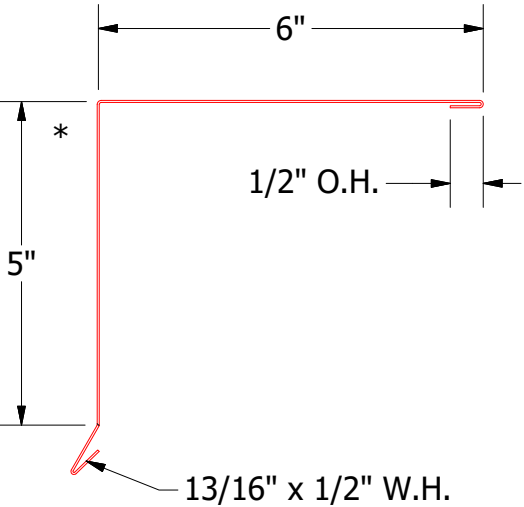

FLA210-Gable Trim Cap




Note: * denotes color side.

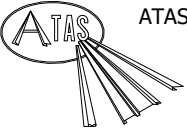


ATAS INTERNATIONAL, INC
Allentown PA
610-395-8445
Mesa AZ
480-558-7210

TITLE			
FLS Starting Gable Detail			
2	5/31/2019	Updated Clip Information	AJZ KRK
1	6/26/18	Updated Models and cleaned up dimensions	JC
REV. NO.	DATE	DESCRIPTION OF REVISION	BY APP


DWG. NO.	DR KRK	DATE 10/8/2014
MATERIAL	APP	DATE
SH. SIZE	B	SCALE X:X

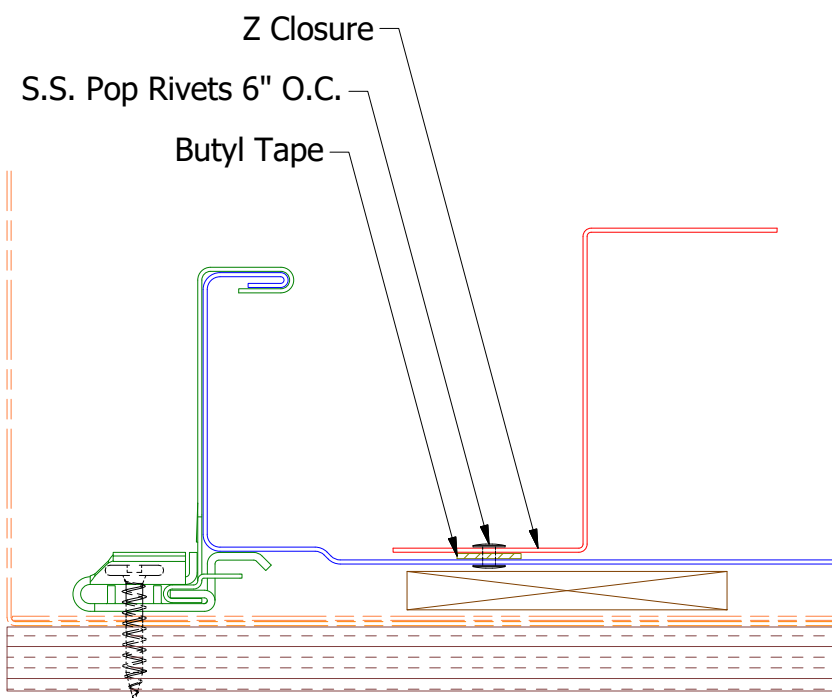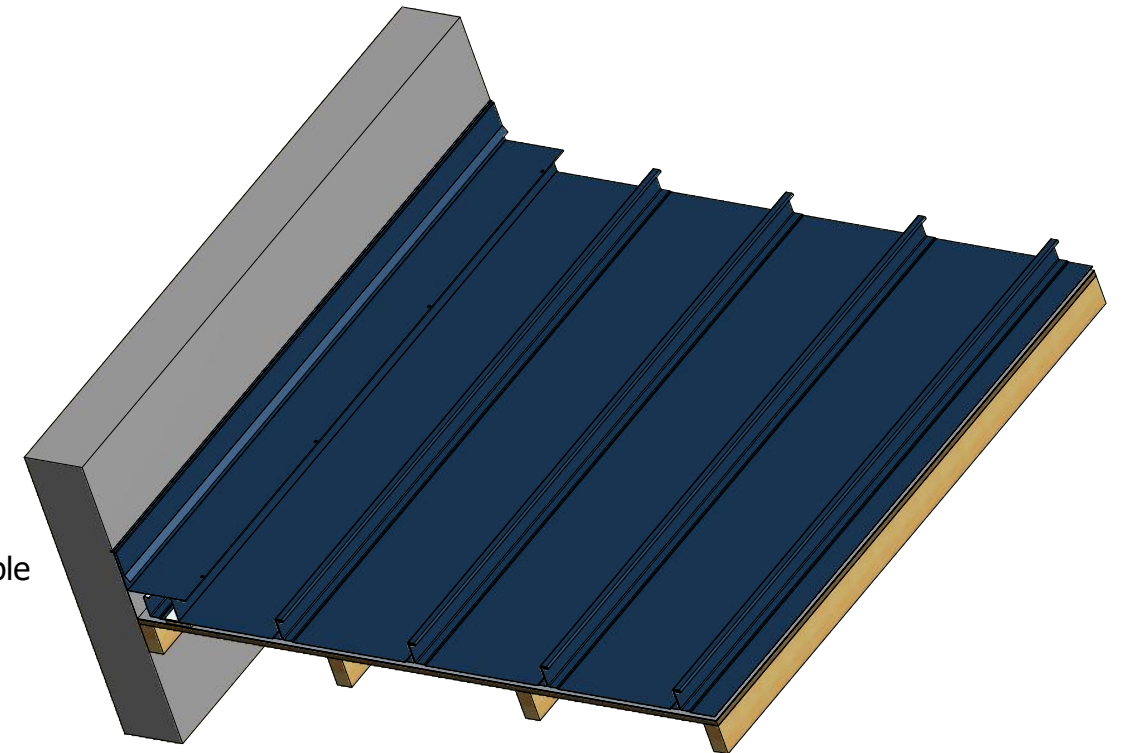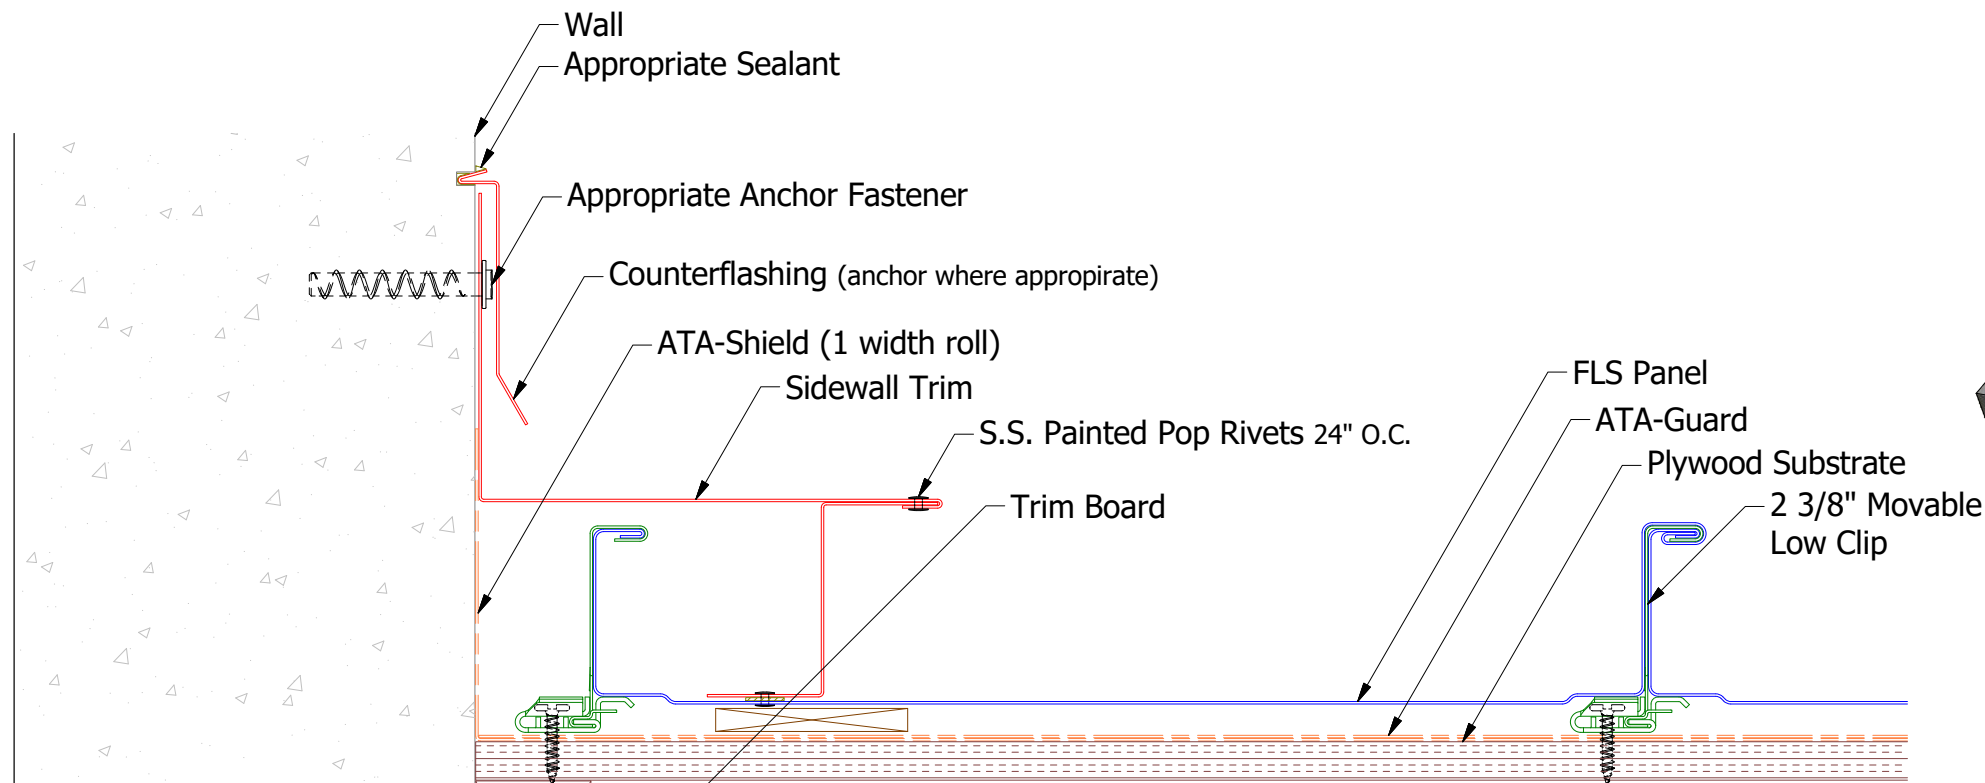


Butyl Tape Detail

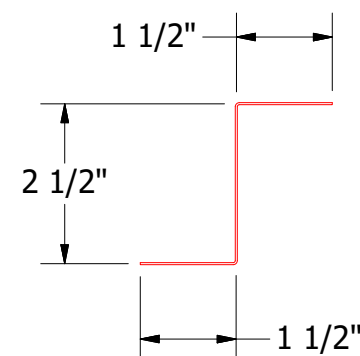

FLA910-Z Closure

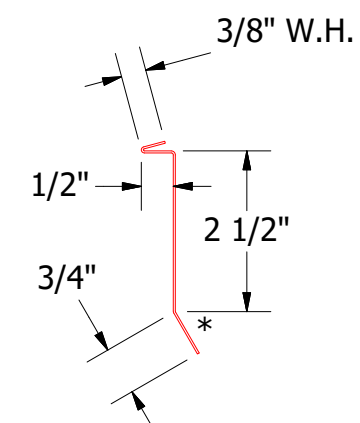





FLA980-Counterflashing

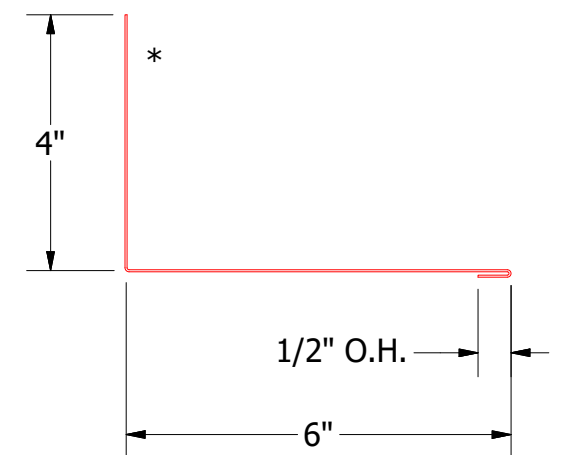


FLA411-Sidewall Trim

Note: * denotes color side.

TITLE						FLS Starting Sidewall Detail			
2	5/31/2019	Updated Clip Information	AJZ	KRK	DWG. NO.	DR	KRK	DATE	10/8/2014
1	6/26/18	Updated Model and Cleaned up dimensions	JC			APP		DATE	
REV. NO.	DATE	DESCRIPTION OF REVISION	BY	APP	MATERIAL	SH. SIZE	B	SCALE	X:X

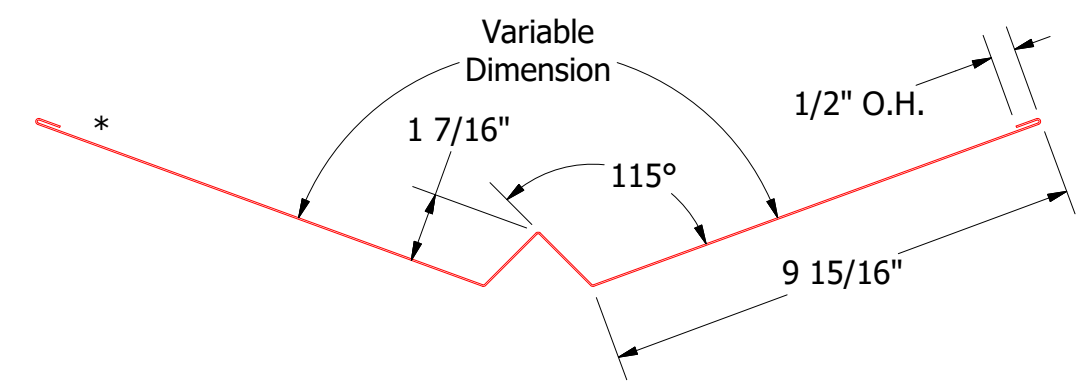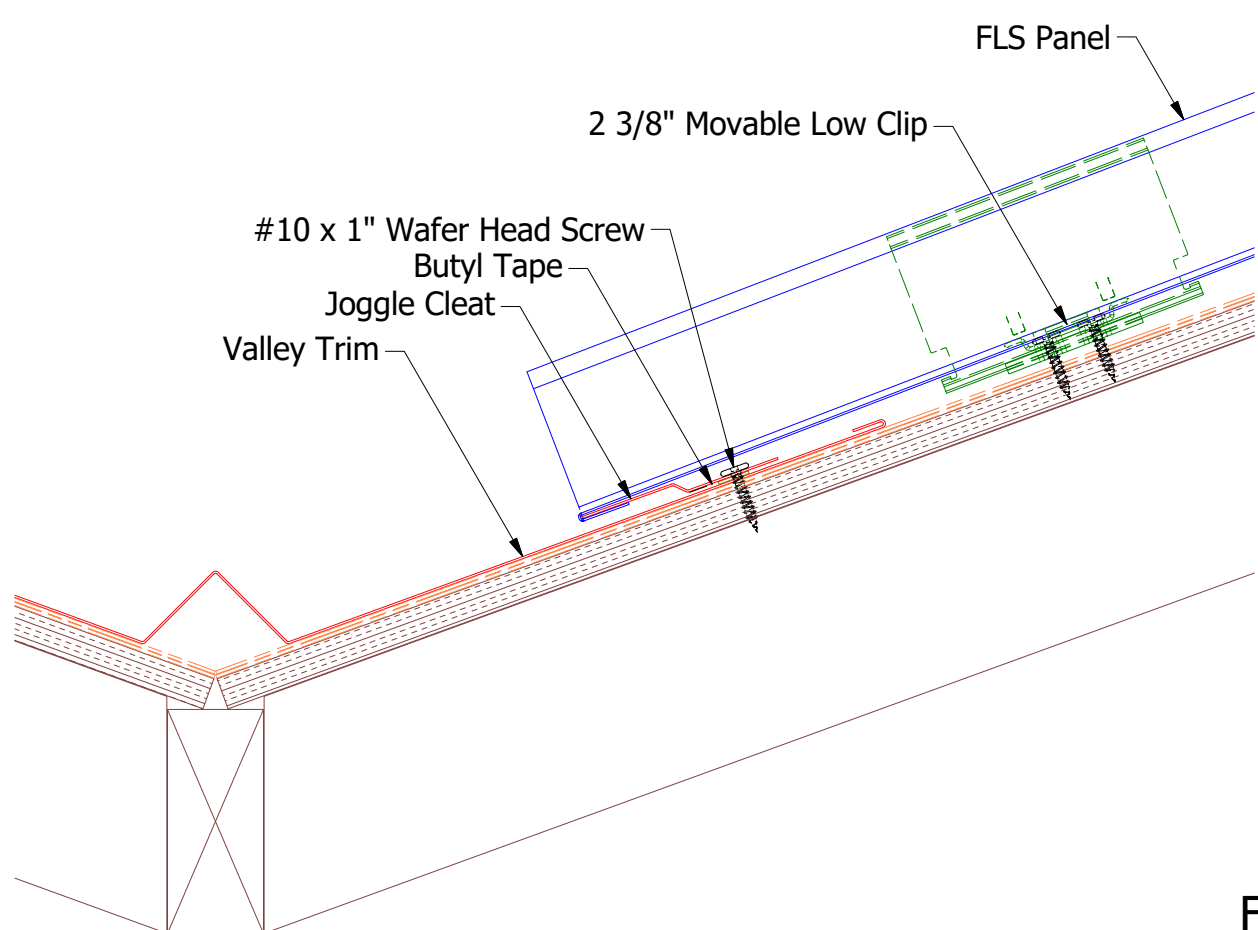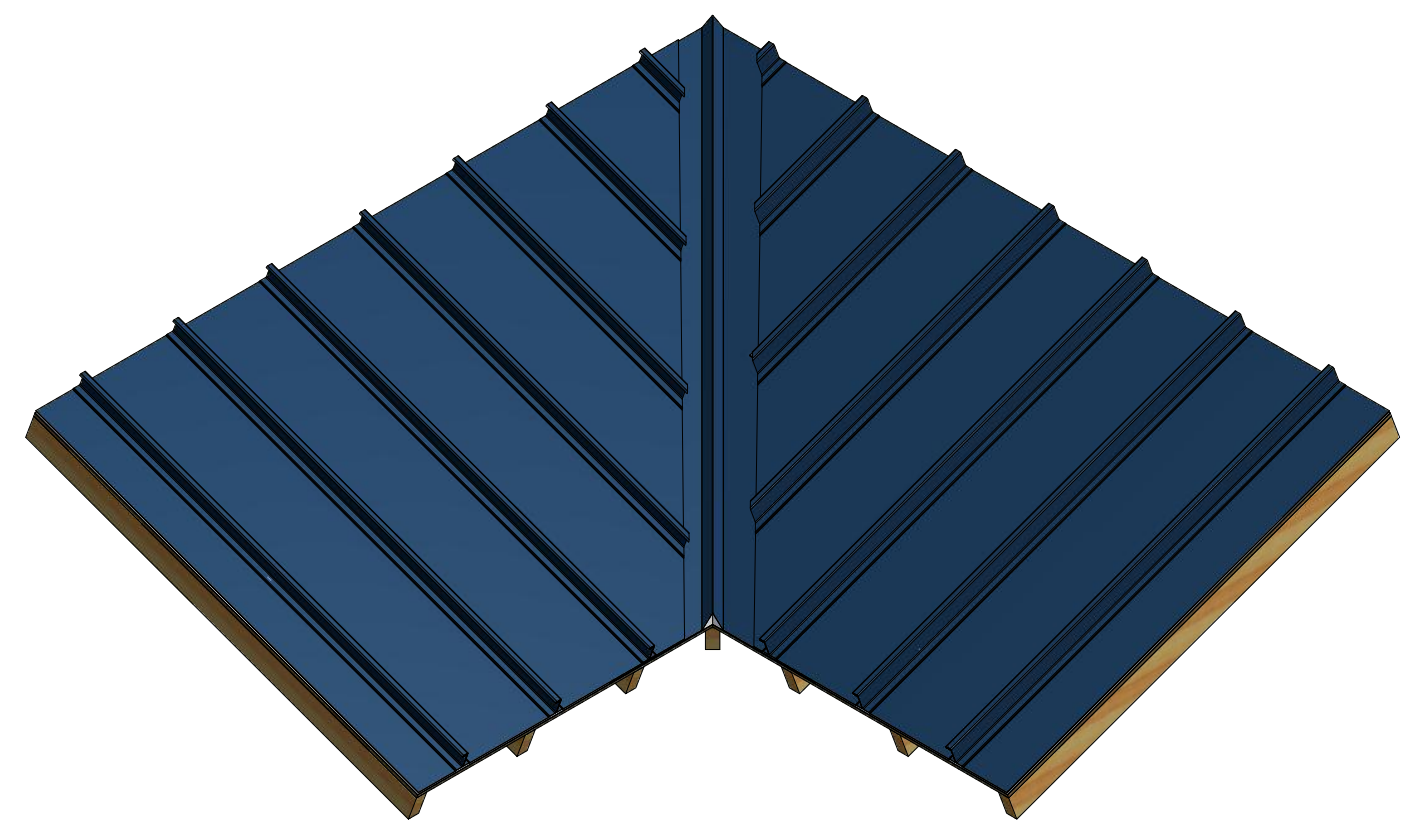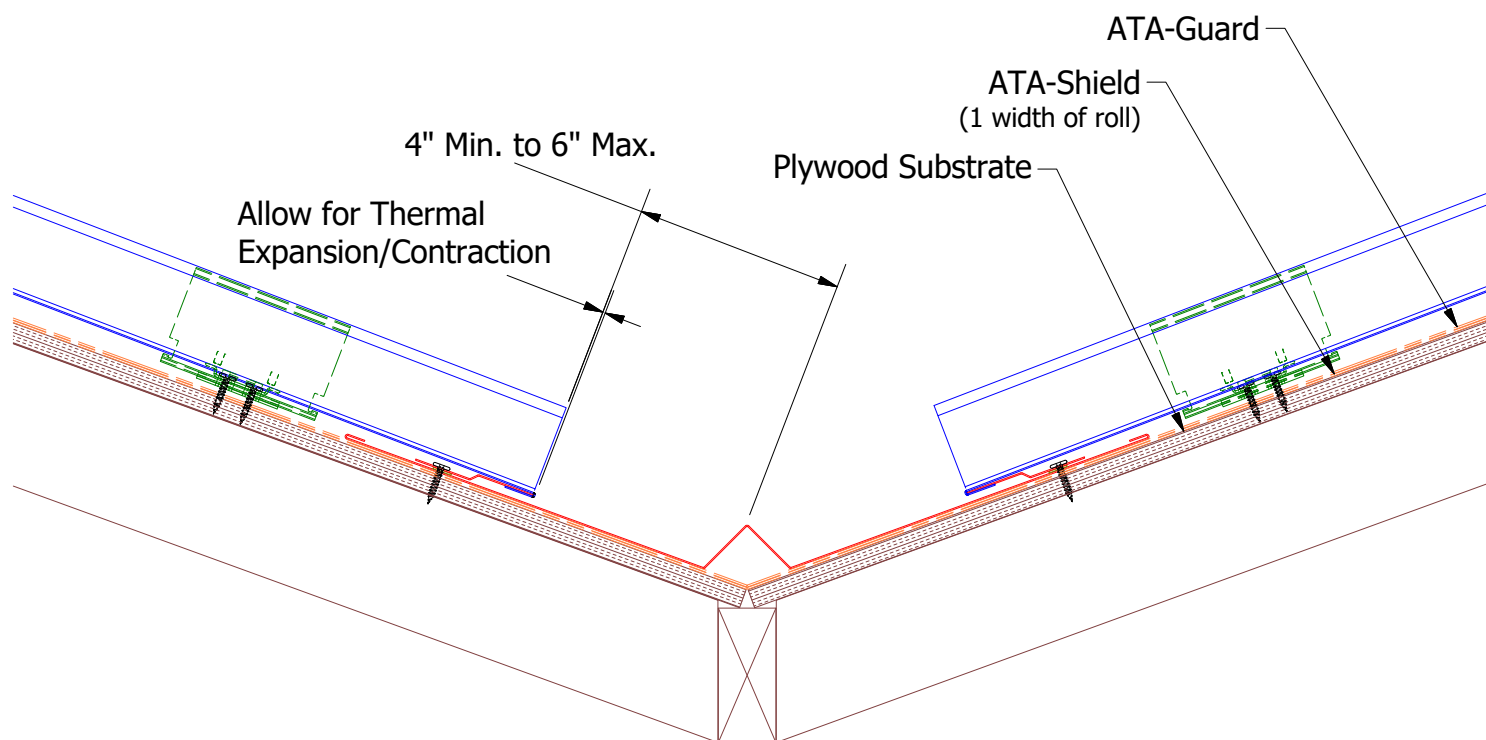

FLA800-Valley Trim



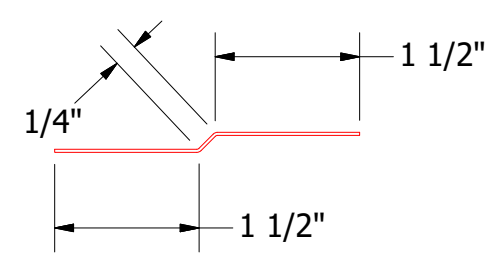


FLA976-Joggle Cleat
(NTS)


Note: * denotes color side.

TITLE				FLS Valley Detail			
2	5/31/2019	Updated Clip Information	AJZ	KRK	DWG. NO.	DR	DATE
1	7/16/2018	Updated model and cleaned up dimensions	JC			KRK	10/8/2014
REV. NO.	DATE	DESCRIPTION OF REVISION	BY	APP	MATERIAL	SH. SIZE	SCALE
						B	X:X


ATAS ATAS INTERNATIONAL, INC
Allentown PA
610-395-8445
Mesa AZ
480-558-7210

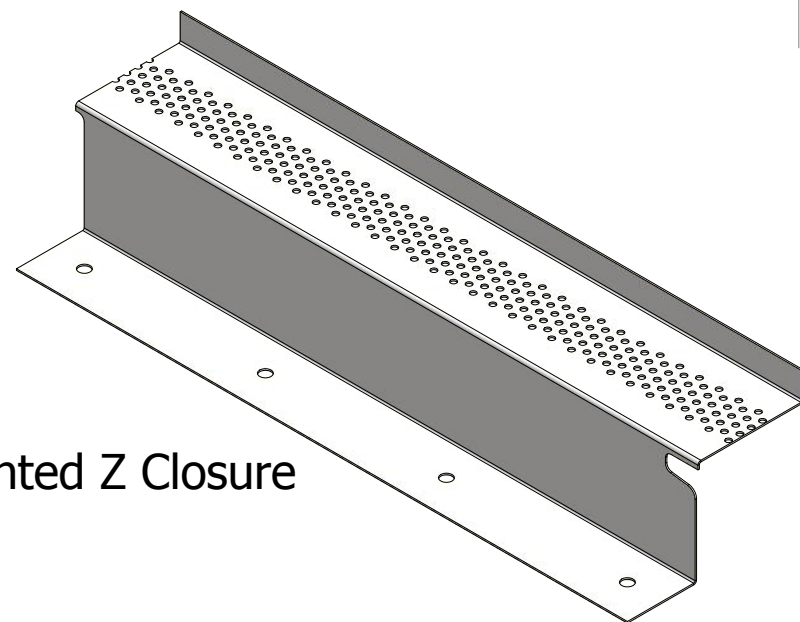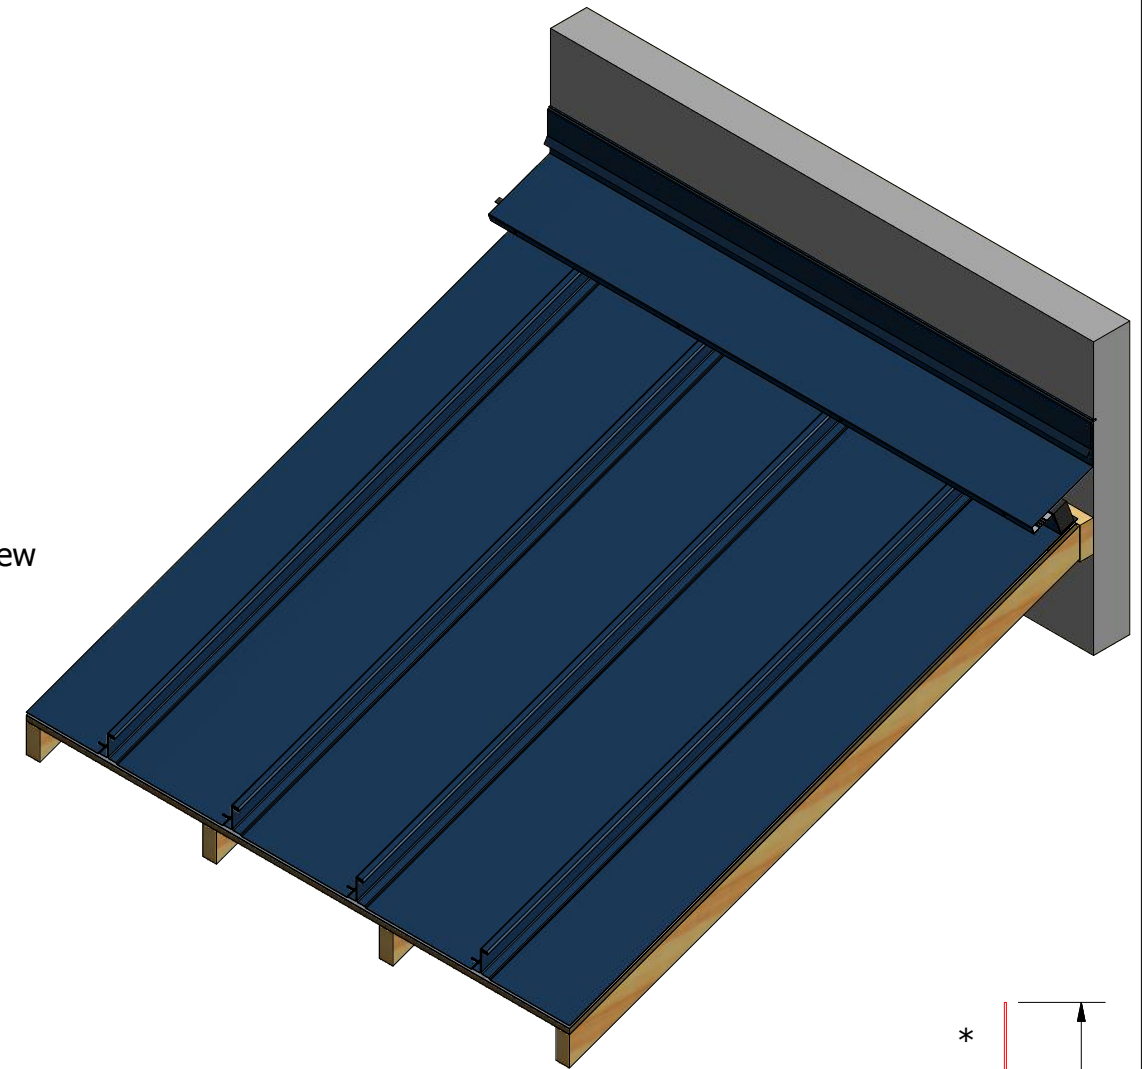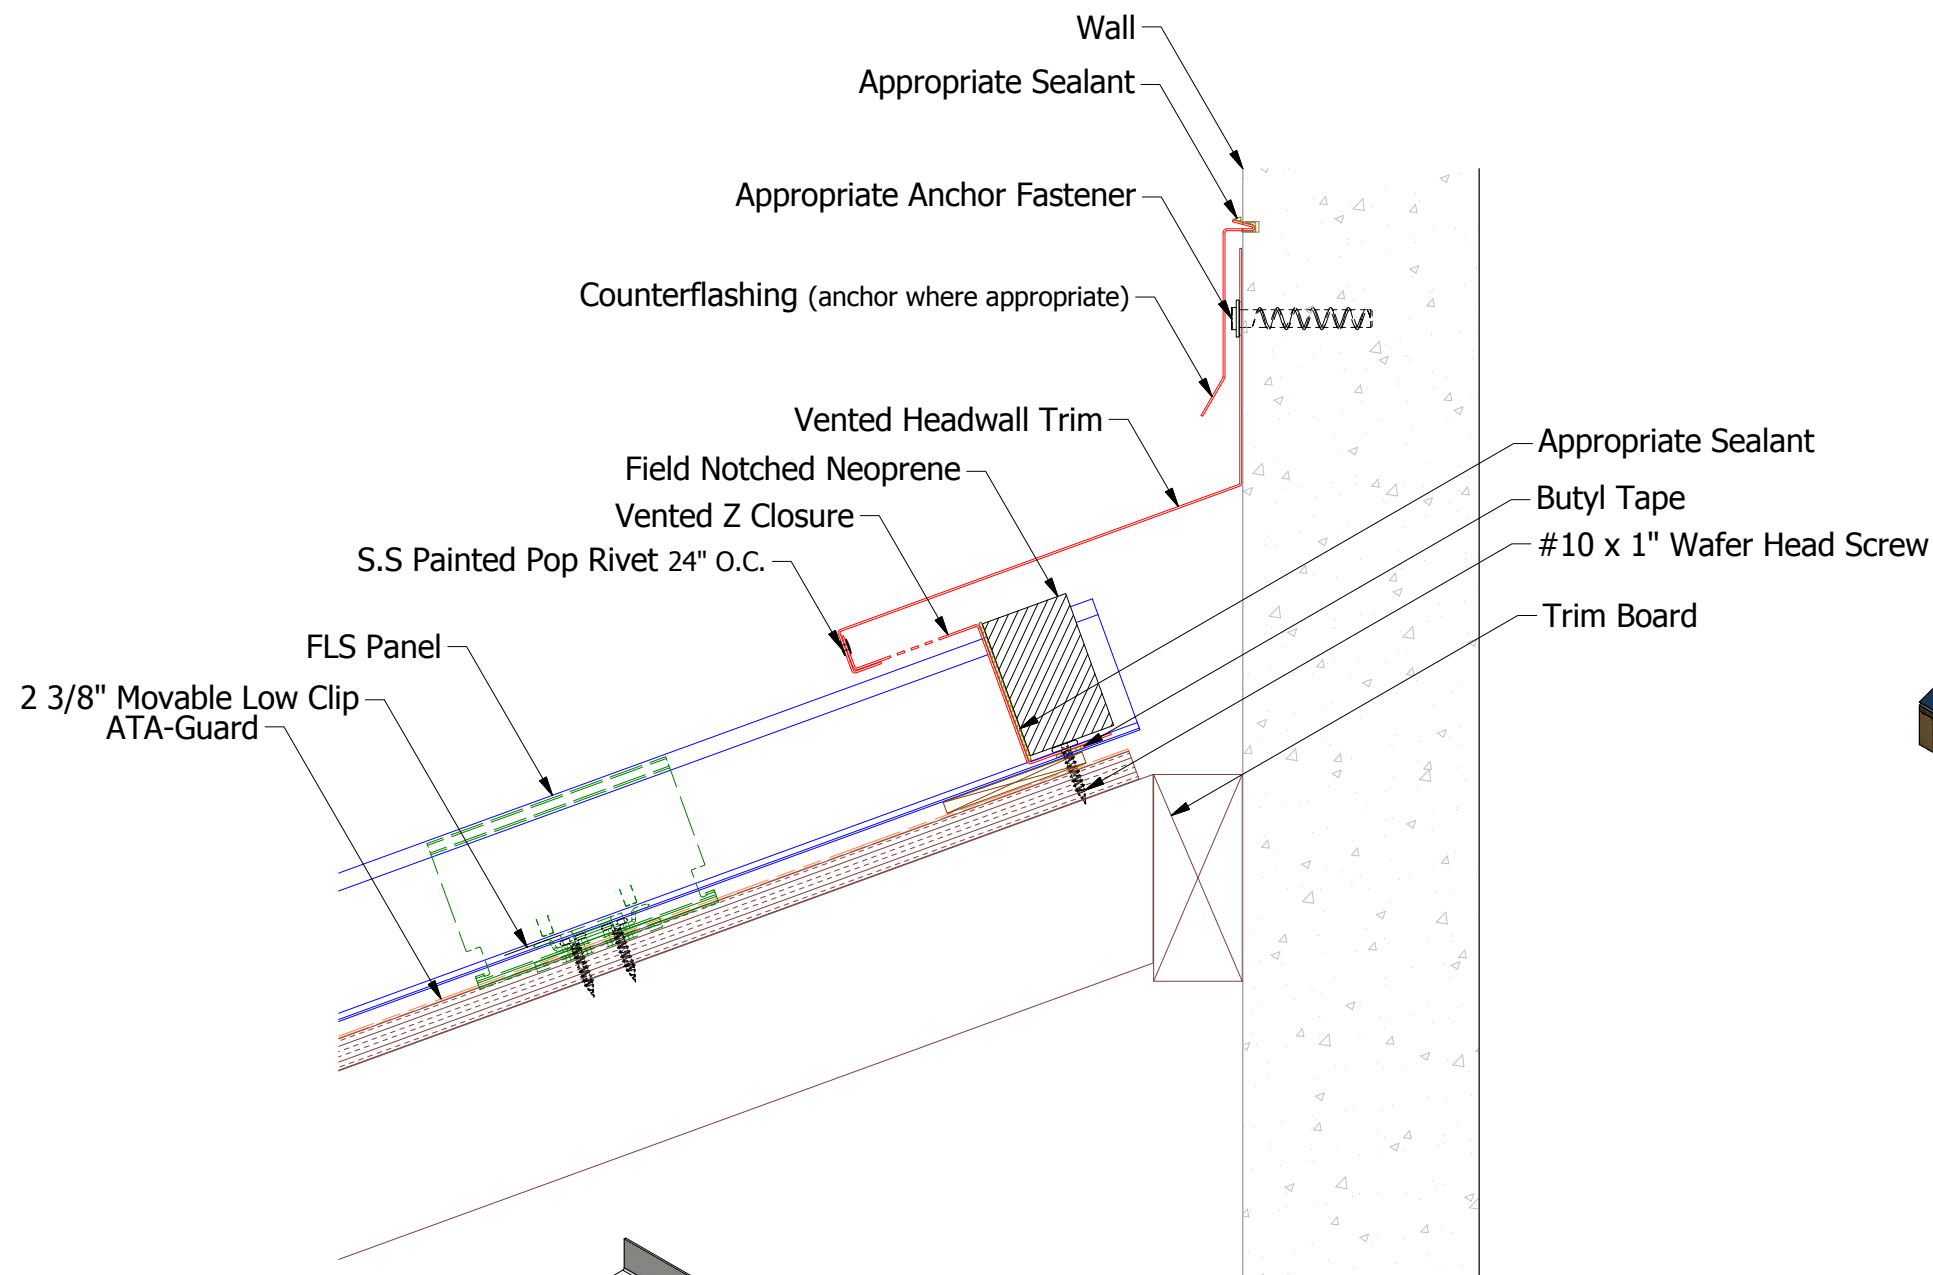


Factory Pre Notched Vented Z Closure

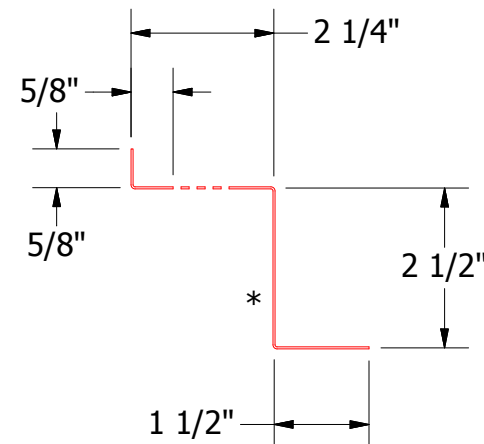


FLA911-Vented Z Closure

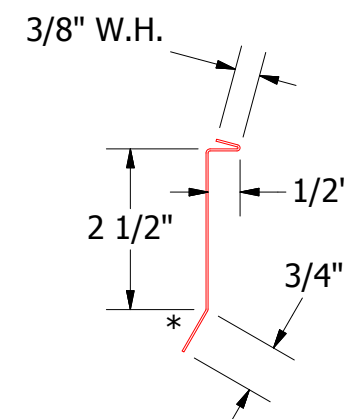

FLA980-Counterflashing

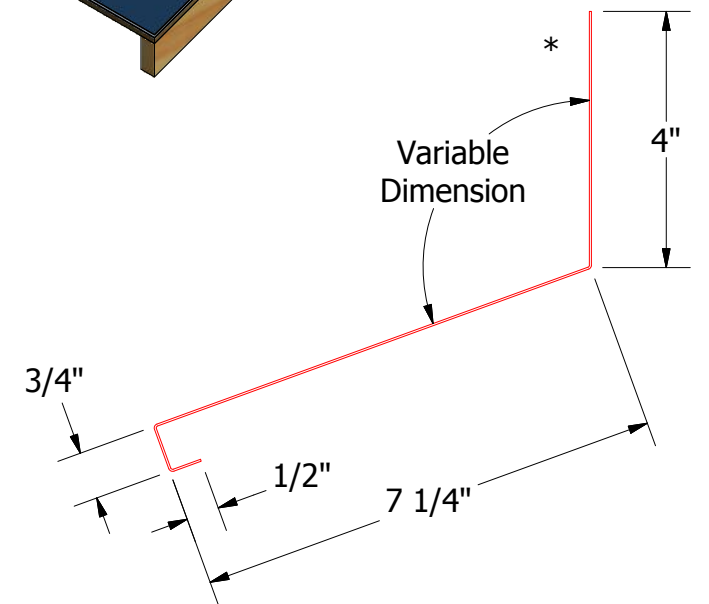

FLA510-Vented Headwall Trim

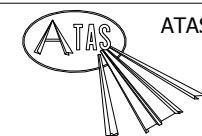


ATAS INTERNATIONAL, INC
Allentown PA
610-395-8445
Mesa AZ
480-558-7210

FLS Vented Headwall Detail



REV. NO.		DATE	DESCRIPTION OF REVISION	BY	APP	DWG. NO.		DR	KRK	DATE	SH. SIZE	SCALE
2		5/31/2019	Updated Clip Information	AJZ	KRK	DWG. NO.		DR	KRK	DATE	10/8/2014	
1		6/26/18	Updated model and cleaned up the dimensions	JC		MATERIAL		APP		DATE		
								SH. SIZE	B	SCALE	X:X	

Note: * denotes color side.

Note: Neoprene Closures are not required if Factory Pre Notched Vented Z Closures are utilized.

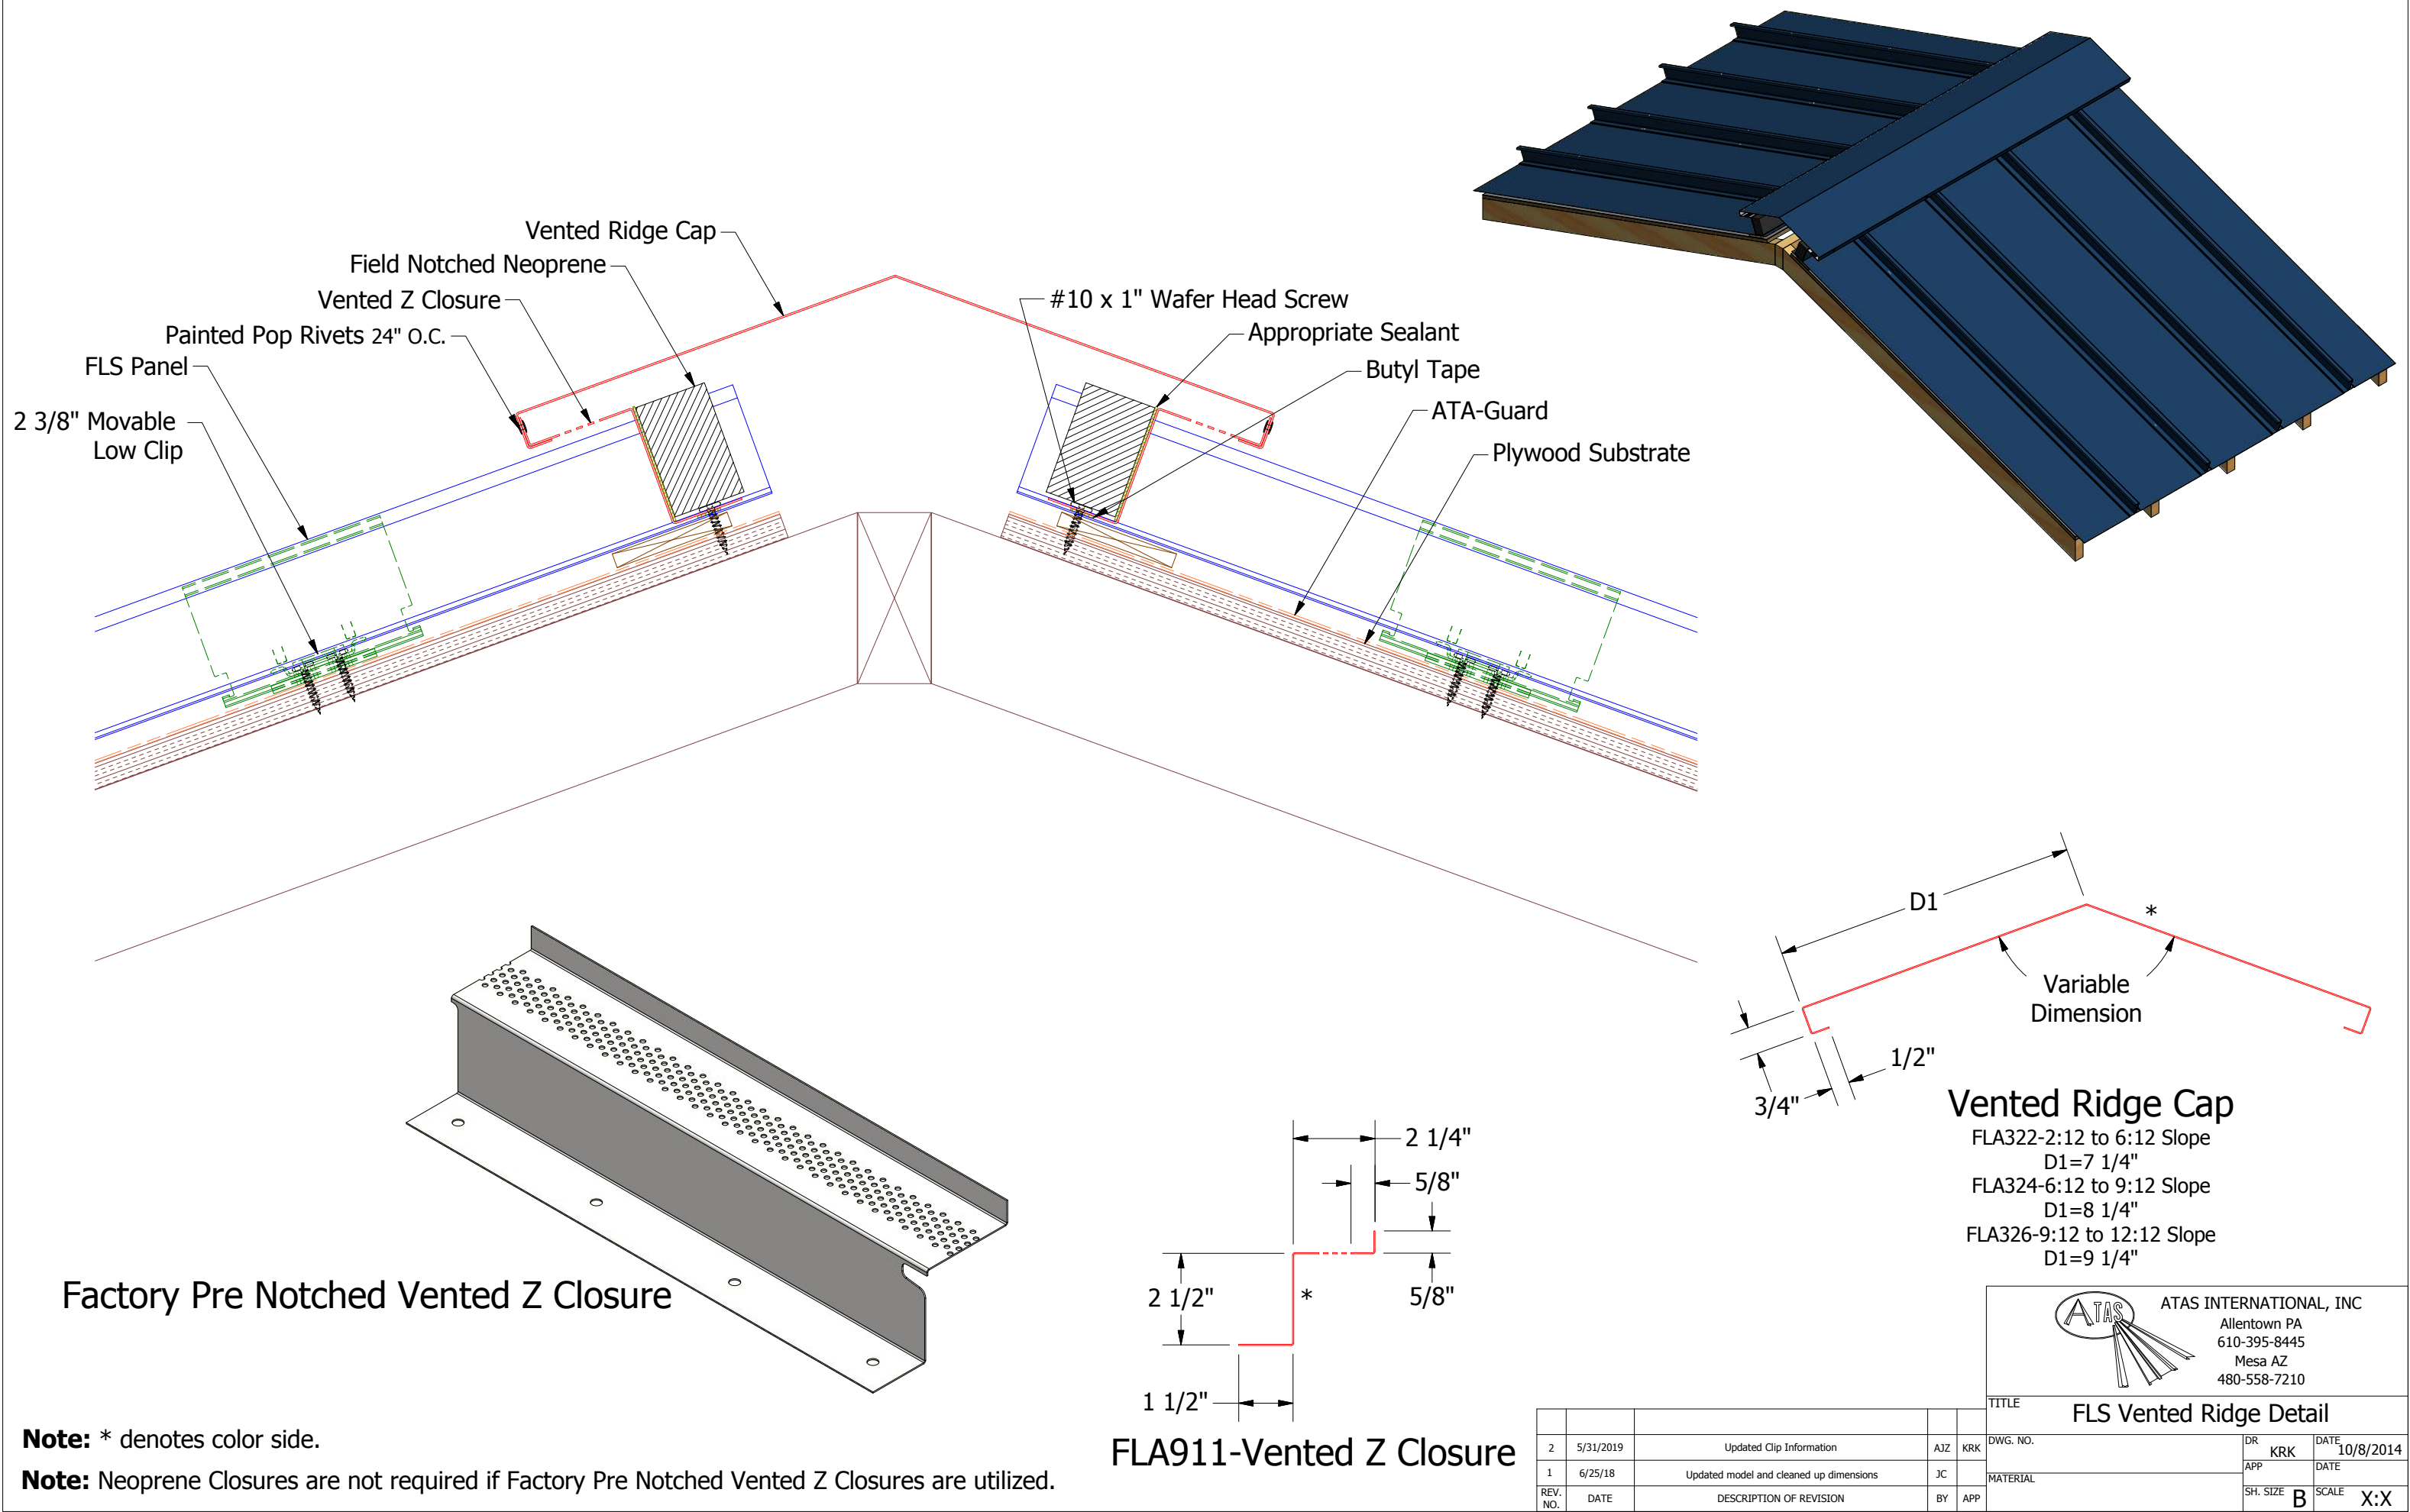


TITLE				FLS Vented Ridge Detail			
2	5/31/2019	Updated Clip Information	AJZ	KRK	DWG. NO.	DR	DATE
1	6/25/18	Updated model and cleaned up dimensions	JC			KRK	10/8/2014
REV. NO.	DATE	DESCRIPTION OF REVISION	BY	APP	MATERIAL	SH. SIZE	SCALE
						B	X:X

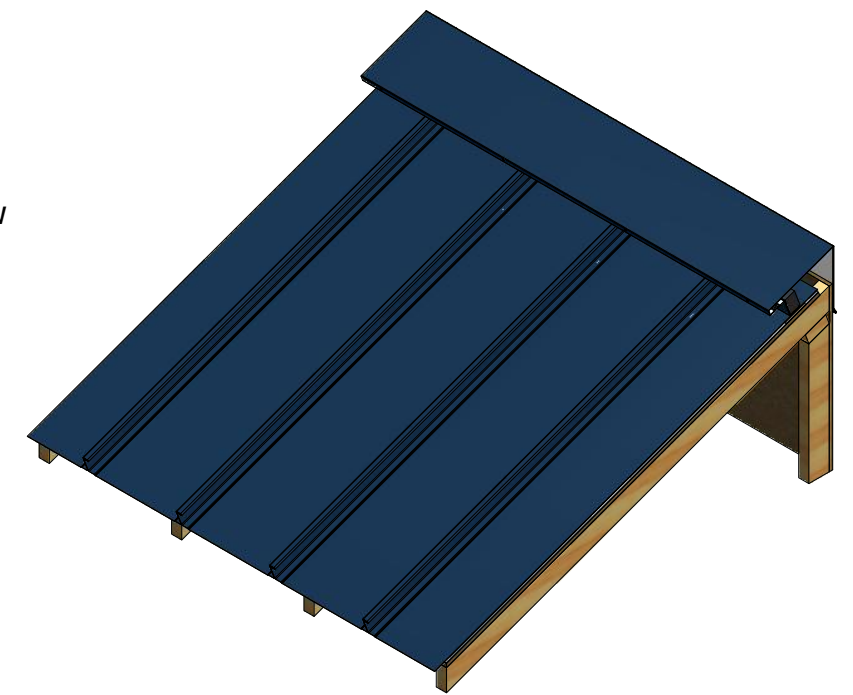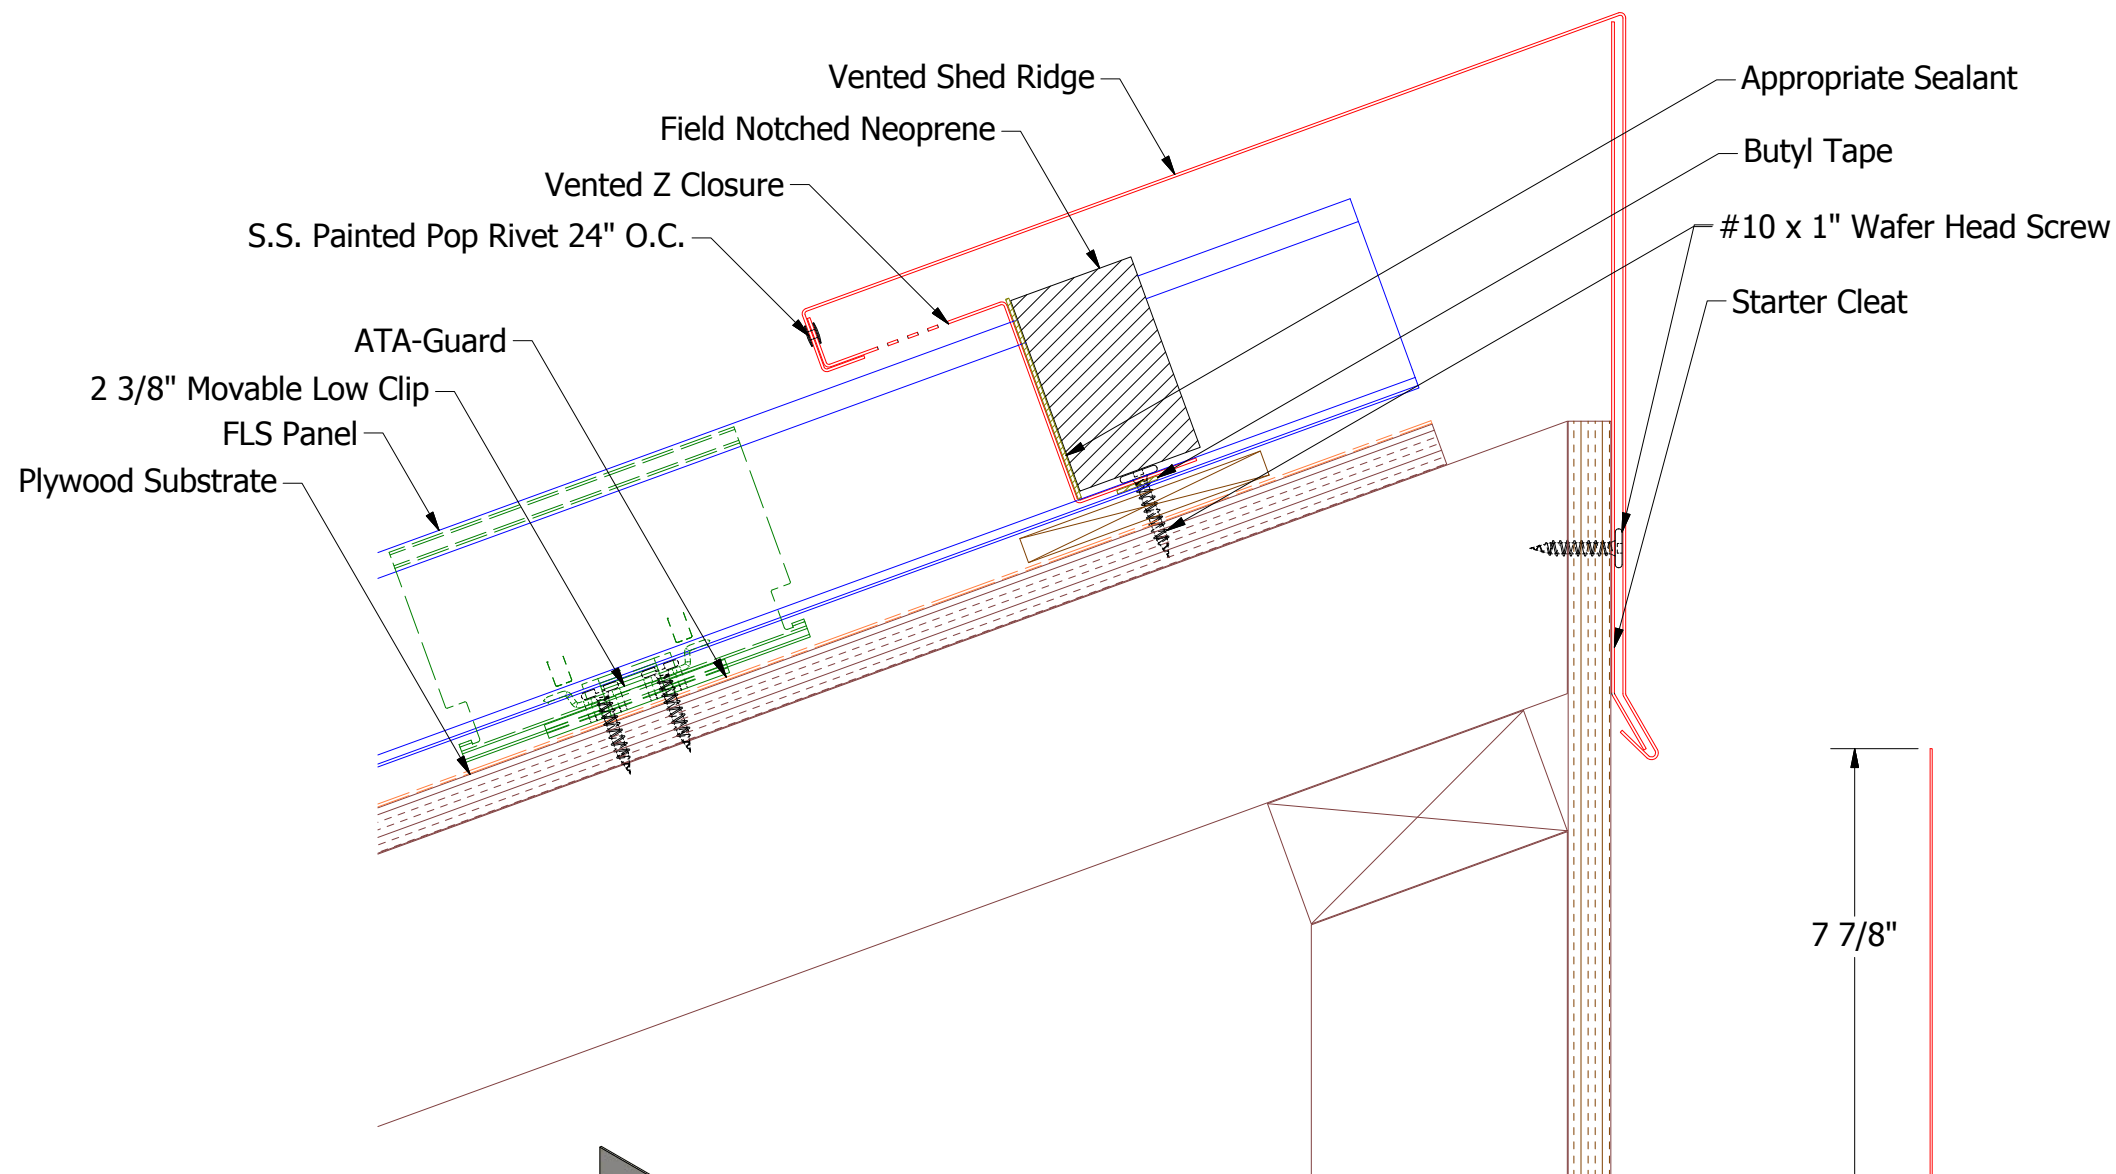

Factory Pre Notched Vented Z Closure


Note: * denotes color side.
Note: Neoprene Closures are not required if Factory Pre Notched Vented Z Closures are utilized.

FLA911-Vented Z Closure

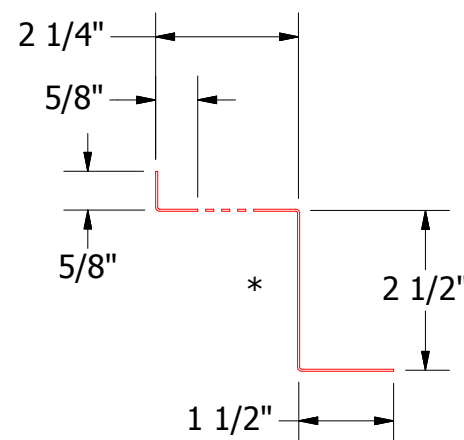


FLA369-Vented Shed
Ridge Starter Cleat


2:12 to 6:12 Slope
D1=5.875"
6:12 to 9:12 Slope
D1=6.375"
9:12 to 12:12 Slope
D1=7.125"

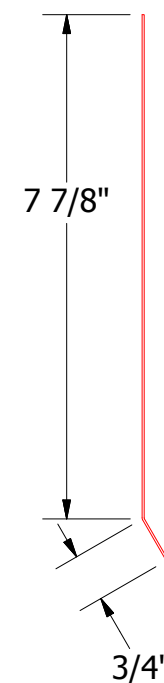

FLA366-Vented Shed Ridge Cap

FLA362 - 2:12 to 6:12 Slope
D1=10.5", D2=6"
FLA364 - 6:12 to 9:12 Slope
D1 = 11.25", D2=6.5"
FLA366 - 9:12 to 12:12 Slope
D1 = 12.25", D2=7.25"

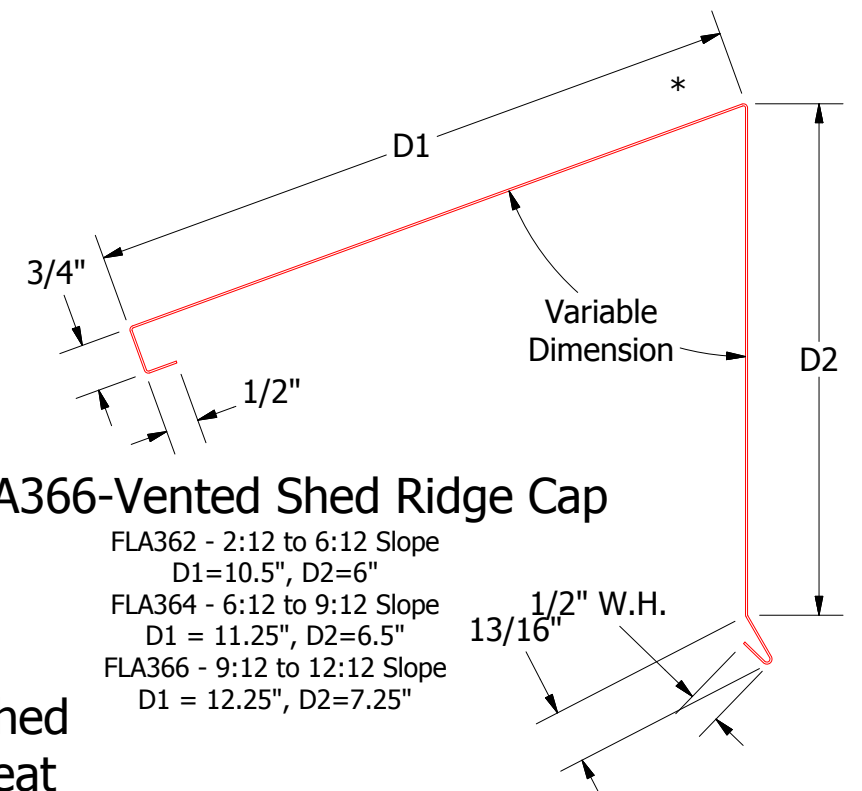

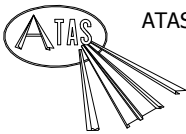		ATAS INTERNATIONAL, INC Allentown PA 610-395-8445 Mesa AZ 480-558-7210	
TITLE FLS Vented Shed Ridge Detail			
2	5/31/2019	Updated Clip Information	AJZ KRK
1	6/25/18	Updated model and made some fixes to it overall	JC
REV. NO.		DR	DATE
DWG. NO.		KRK	10/9/2014
MATERIAL		APP	DATE
SH. SIZE		B	SCALE
pp			X:X