

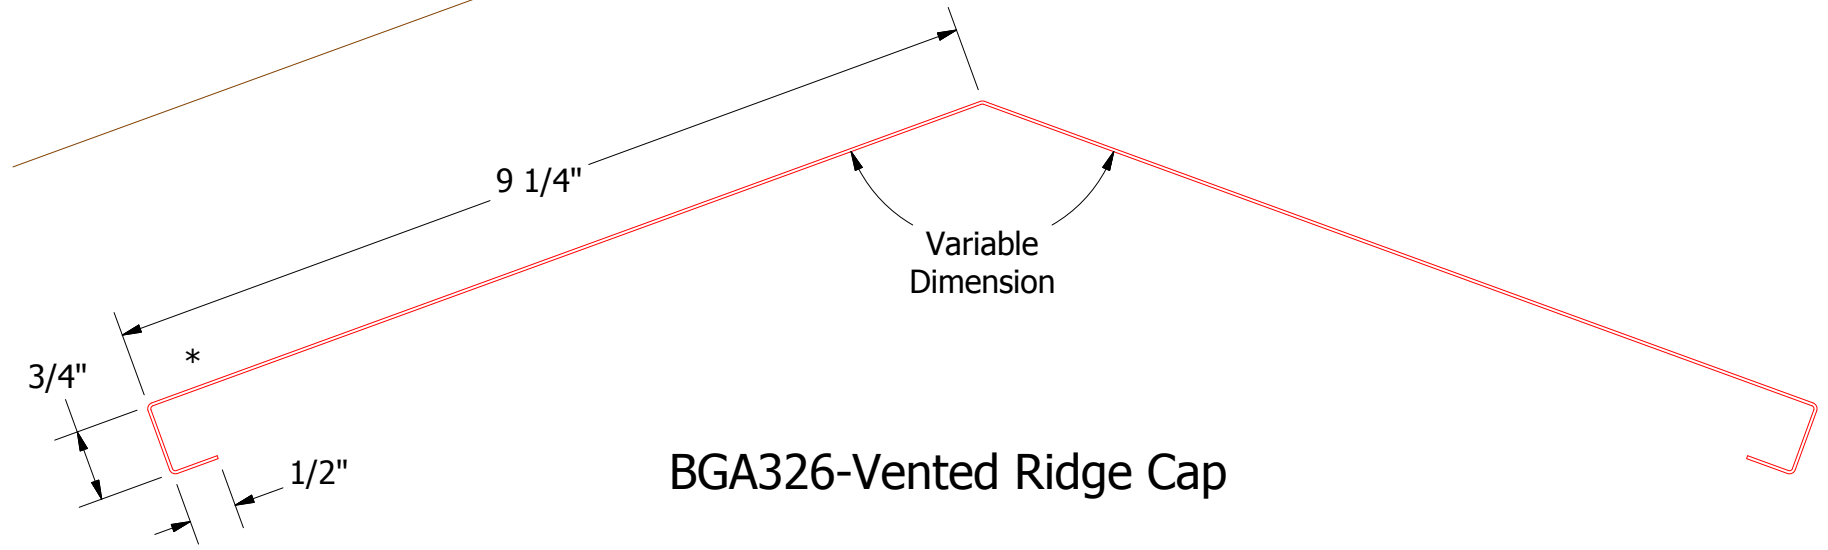


Note: Start/End Vented Closure Angle runs with at least 2'-0" of Non-Vented Closure Angles.

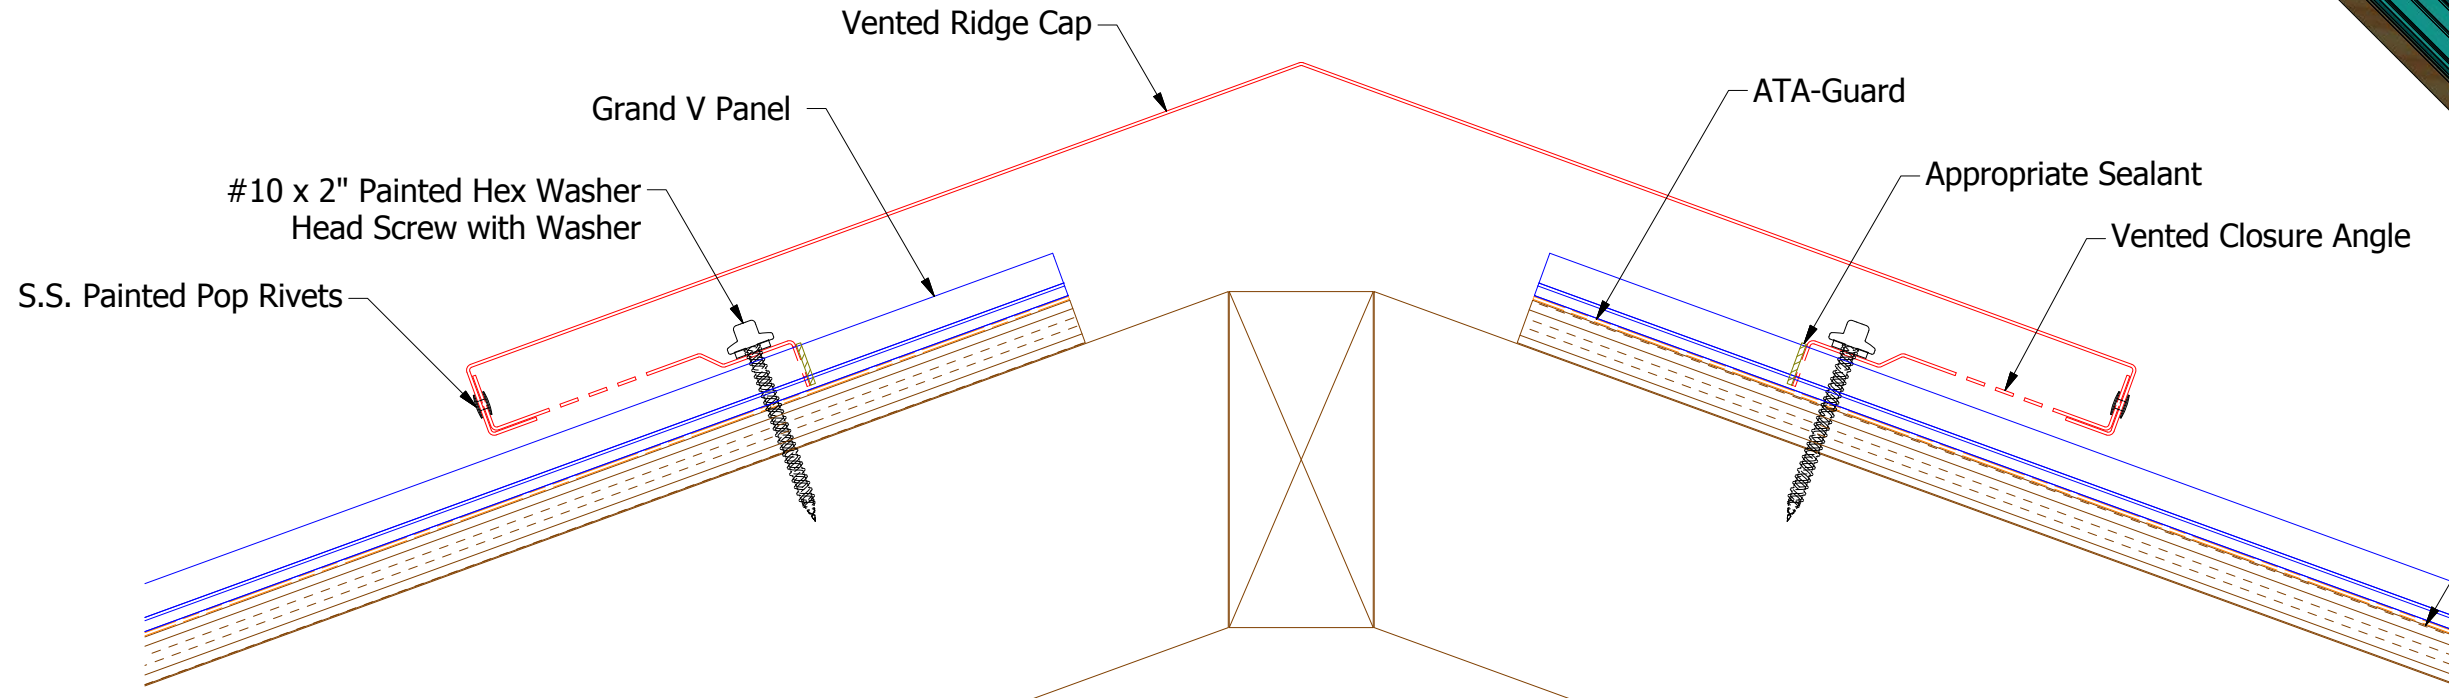

BGA326-Vented Ridge Cap

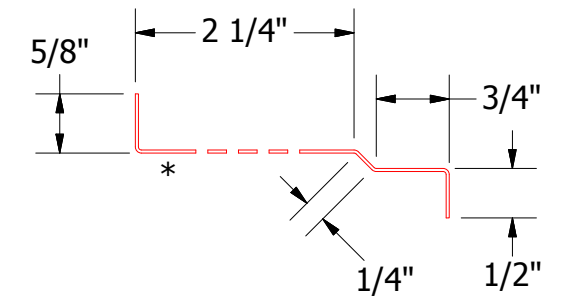

BGA912-Vented Closure Angle



ATAS INTERNATIONAL, INC
 Allentown PA
 610-395-8445
 Mesa AZ
 480-558-7210

TITLE				Grand V Vented Ridge Detail	
01	3/13/2019	Updated Vented Closure Angle from Louvers to Perforations	KRK	DR	DATE 1/6/2017
REV. NO.	DATE	DESCRIPTION OF REVISION	BY	APP	SCALE X:X