
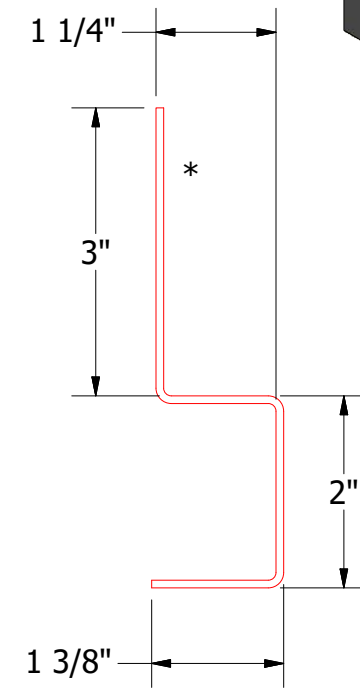
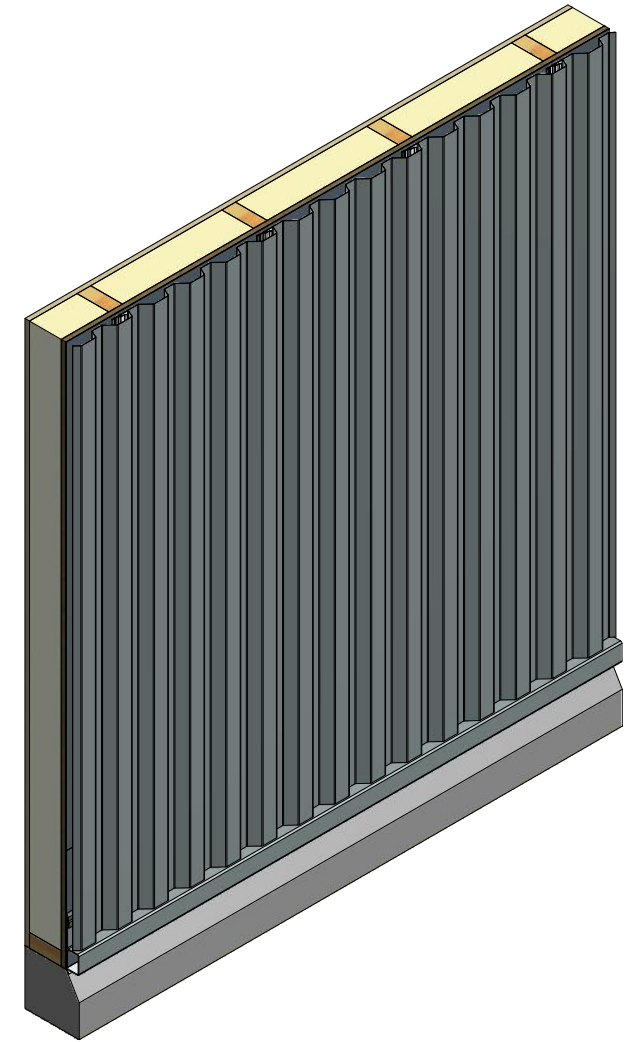


# Vertical Panel

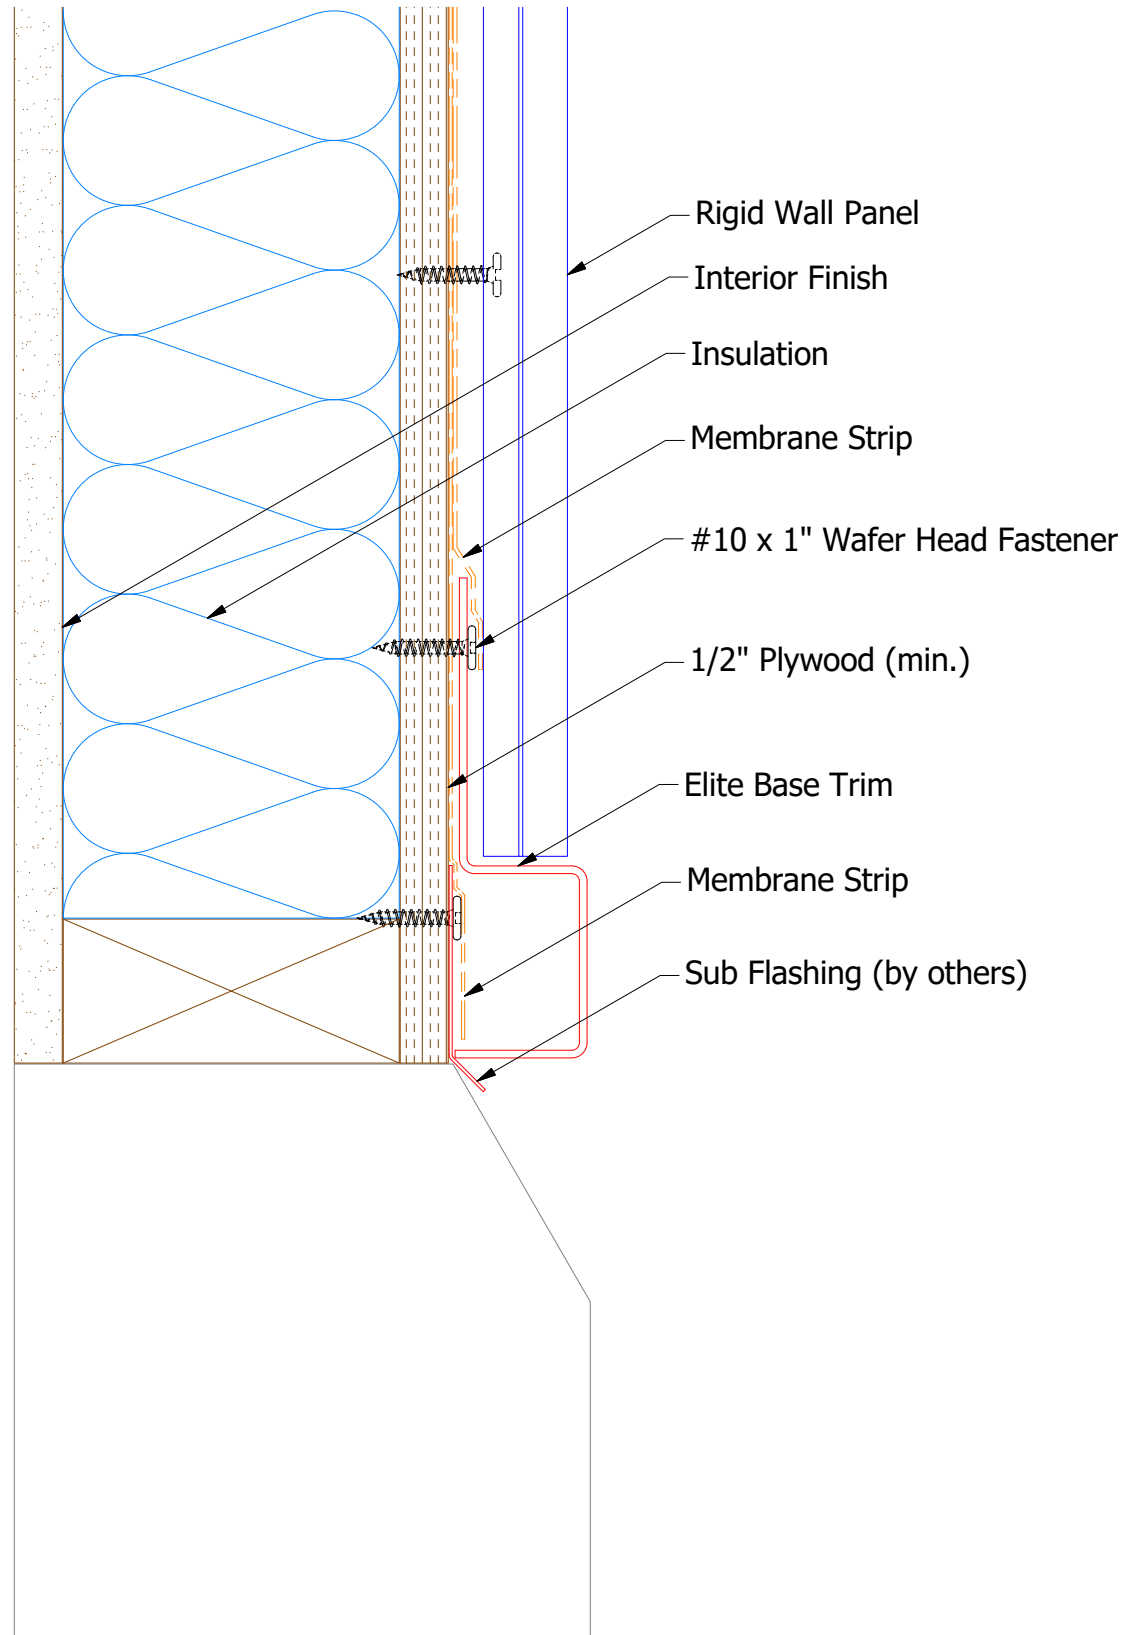

Elite Base Trim


**ATAS INTERNATIONAL, INC**  
 Allentown PA  
 610-395-8445  
 Mesa AZ  
 480-558-7210

TITLE Rigid Wall Elite Base Detail

					DWG. NO.	DR	KRK	DATE	10/31/2014
01	3/28/2018	Updated Extrusion Name	KRK		MATERIAL	APP		DATE	
REV. NO.	DATE	DESCRIPTION OF REVISION	BY	APP	SH. SIZE	B	SCALE	X:X	