
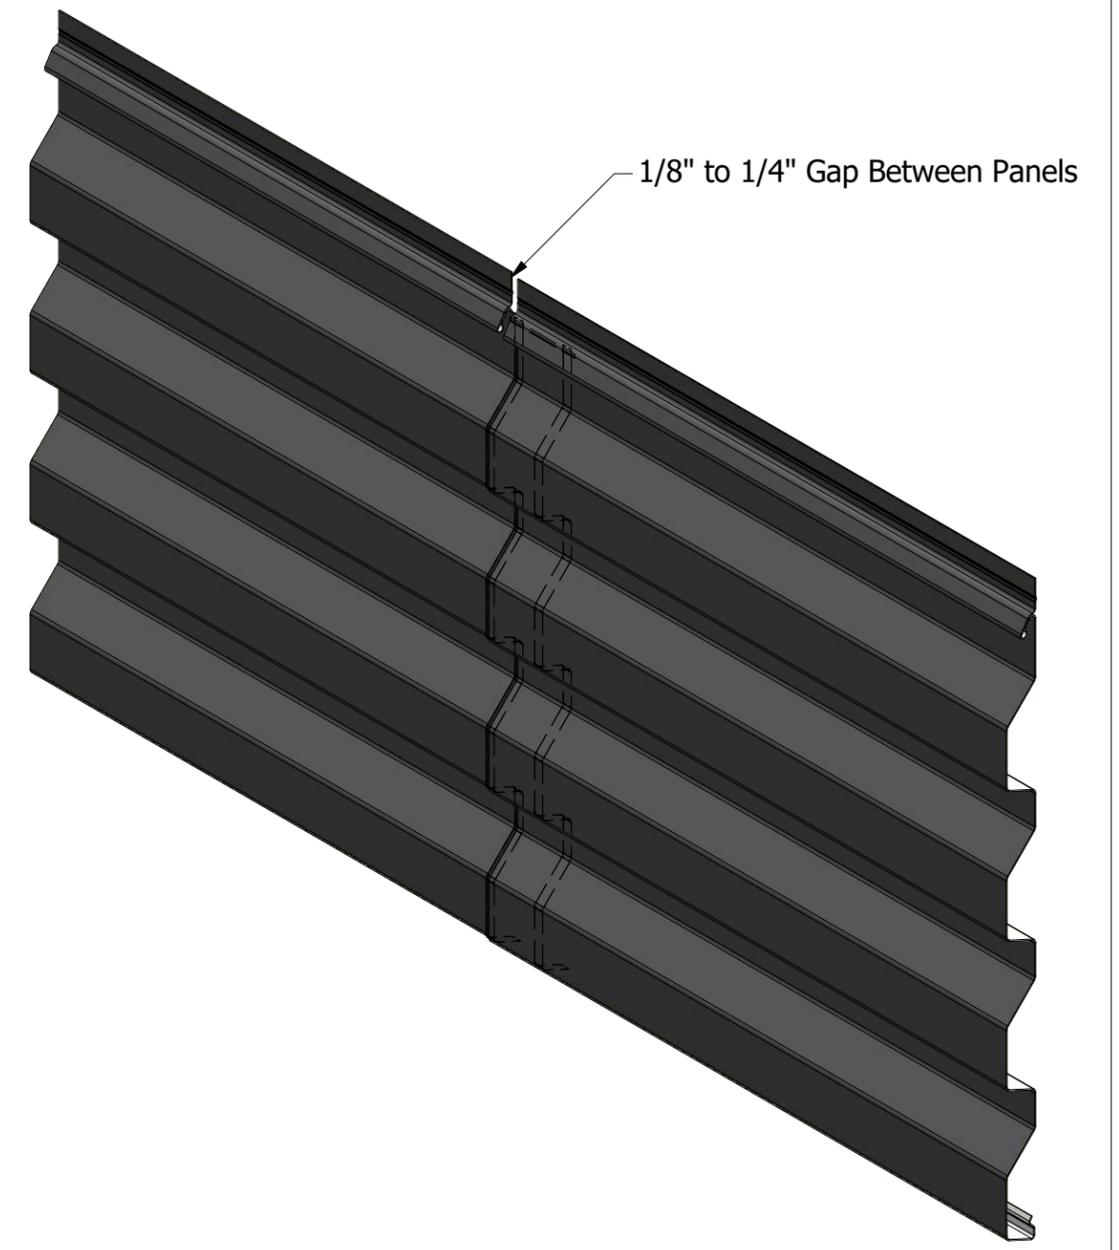


Field Notched

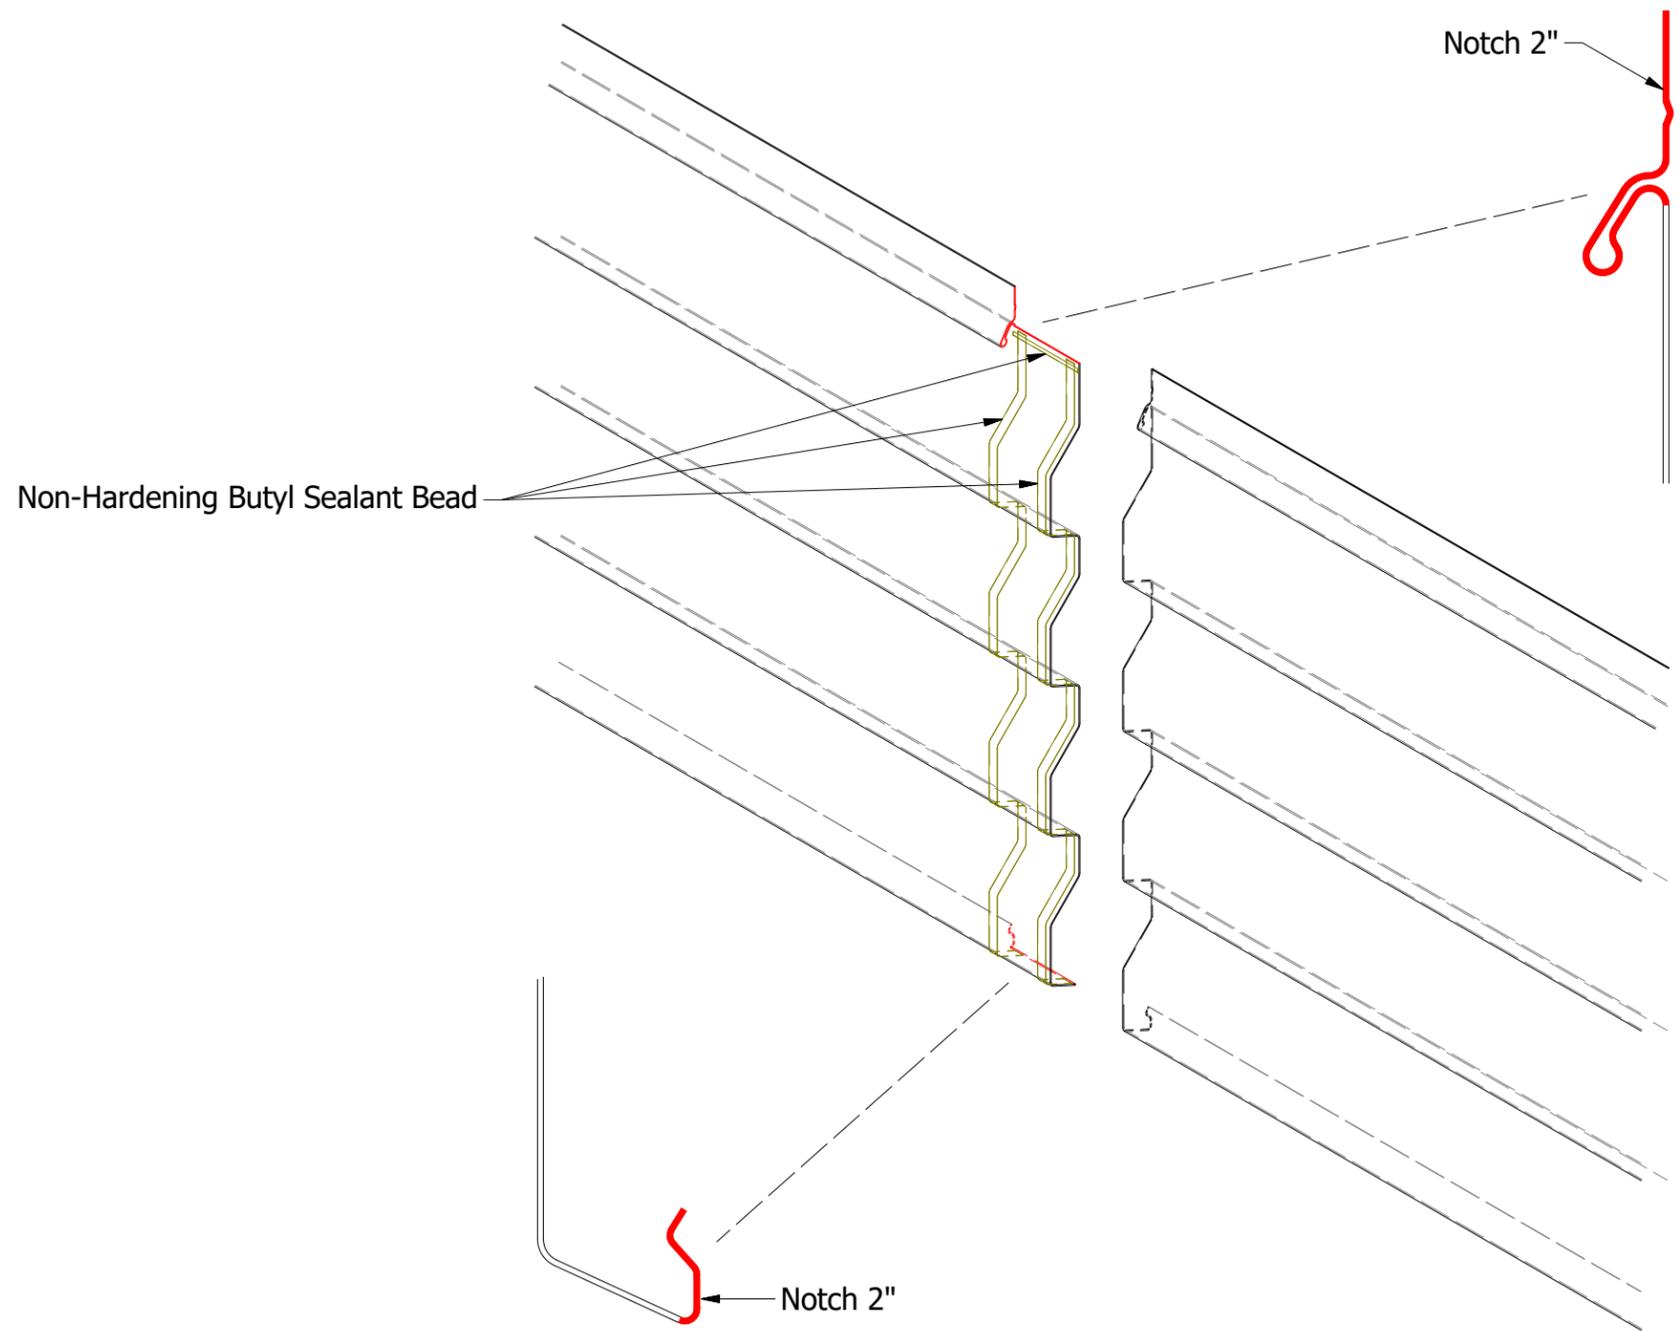

Note: Factory Pre Notching is Available (direction of panel is required).


ATAS INTERNATIONAL, INC
 Allentown PA
 610-395-8445
 Mesa AZ
 480-558-7210

| | | | | | | |
|----------|----|----------|------------|--------------------------------|--|--|
| TITLE | | | | Rigid Wall II Panel Lap Detail | | |
| DWG. NO. | | DR | KRK | DATE | 1/26/2015 | |
| REV. NO. | 01 | DATE | 12/31/2019 | DESCRIPTION OF REVISION | Updated to show both notching on the same panel. | |
| | | BY | KRK | APP | | |
| | | SH. SIZE | B | SCALE | X:X | |