
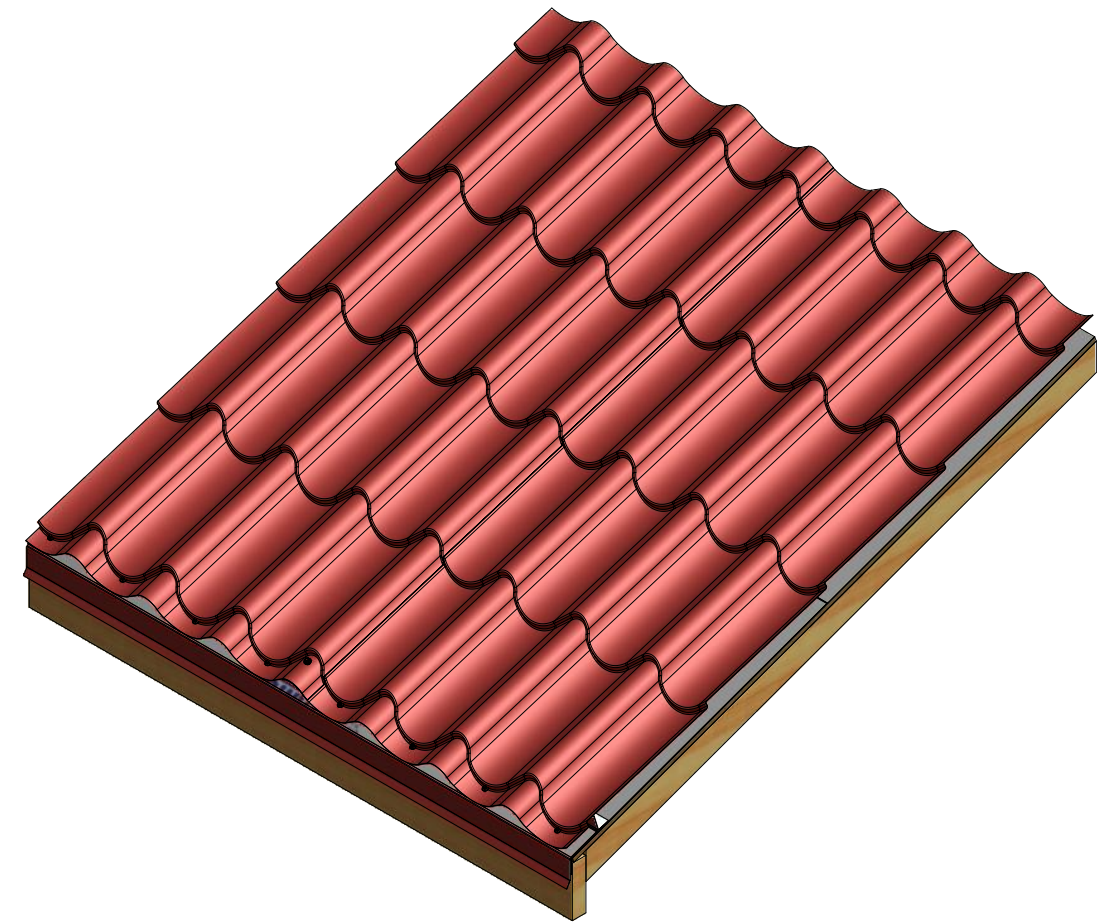
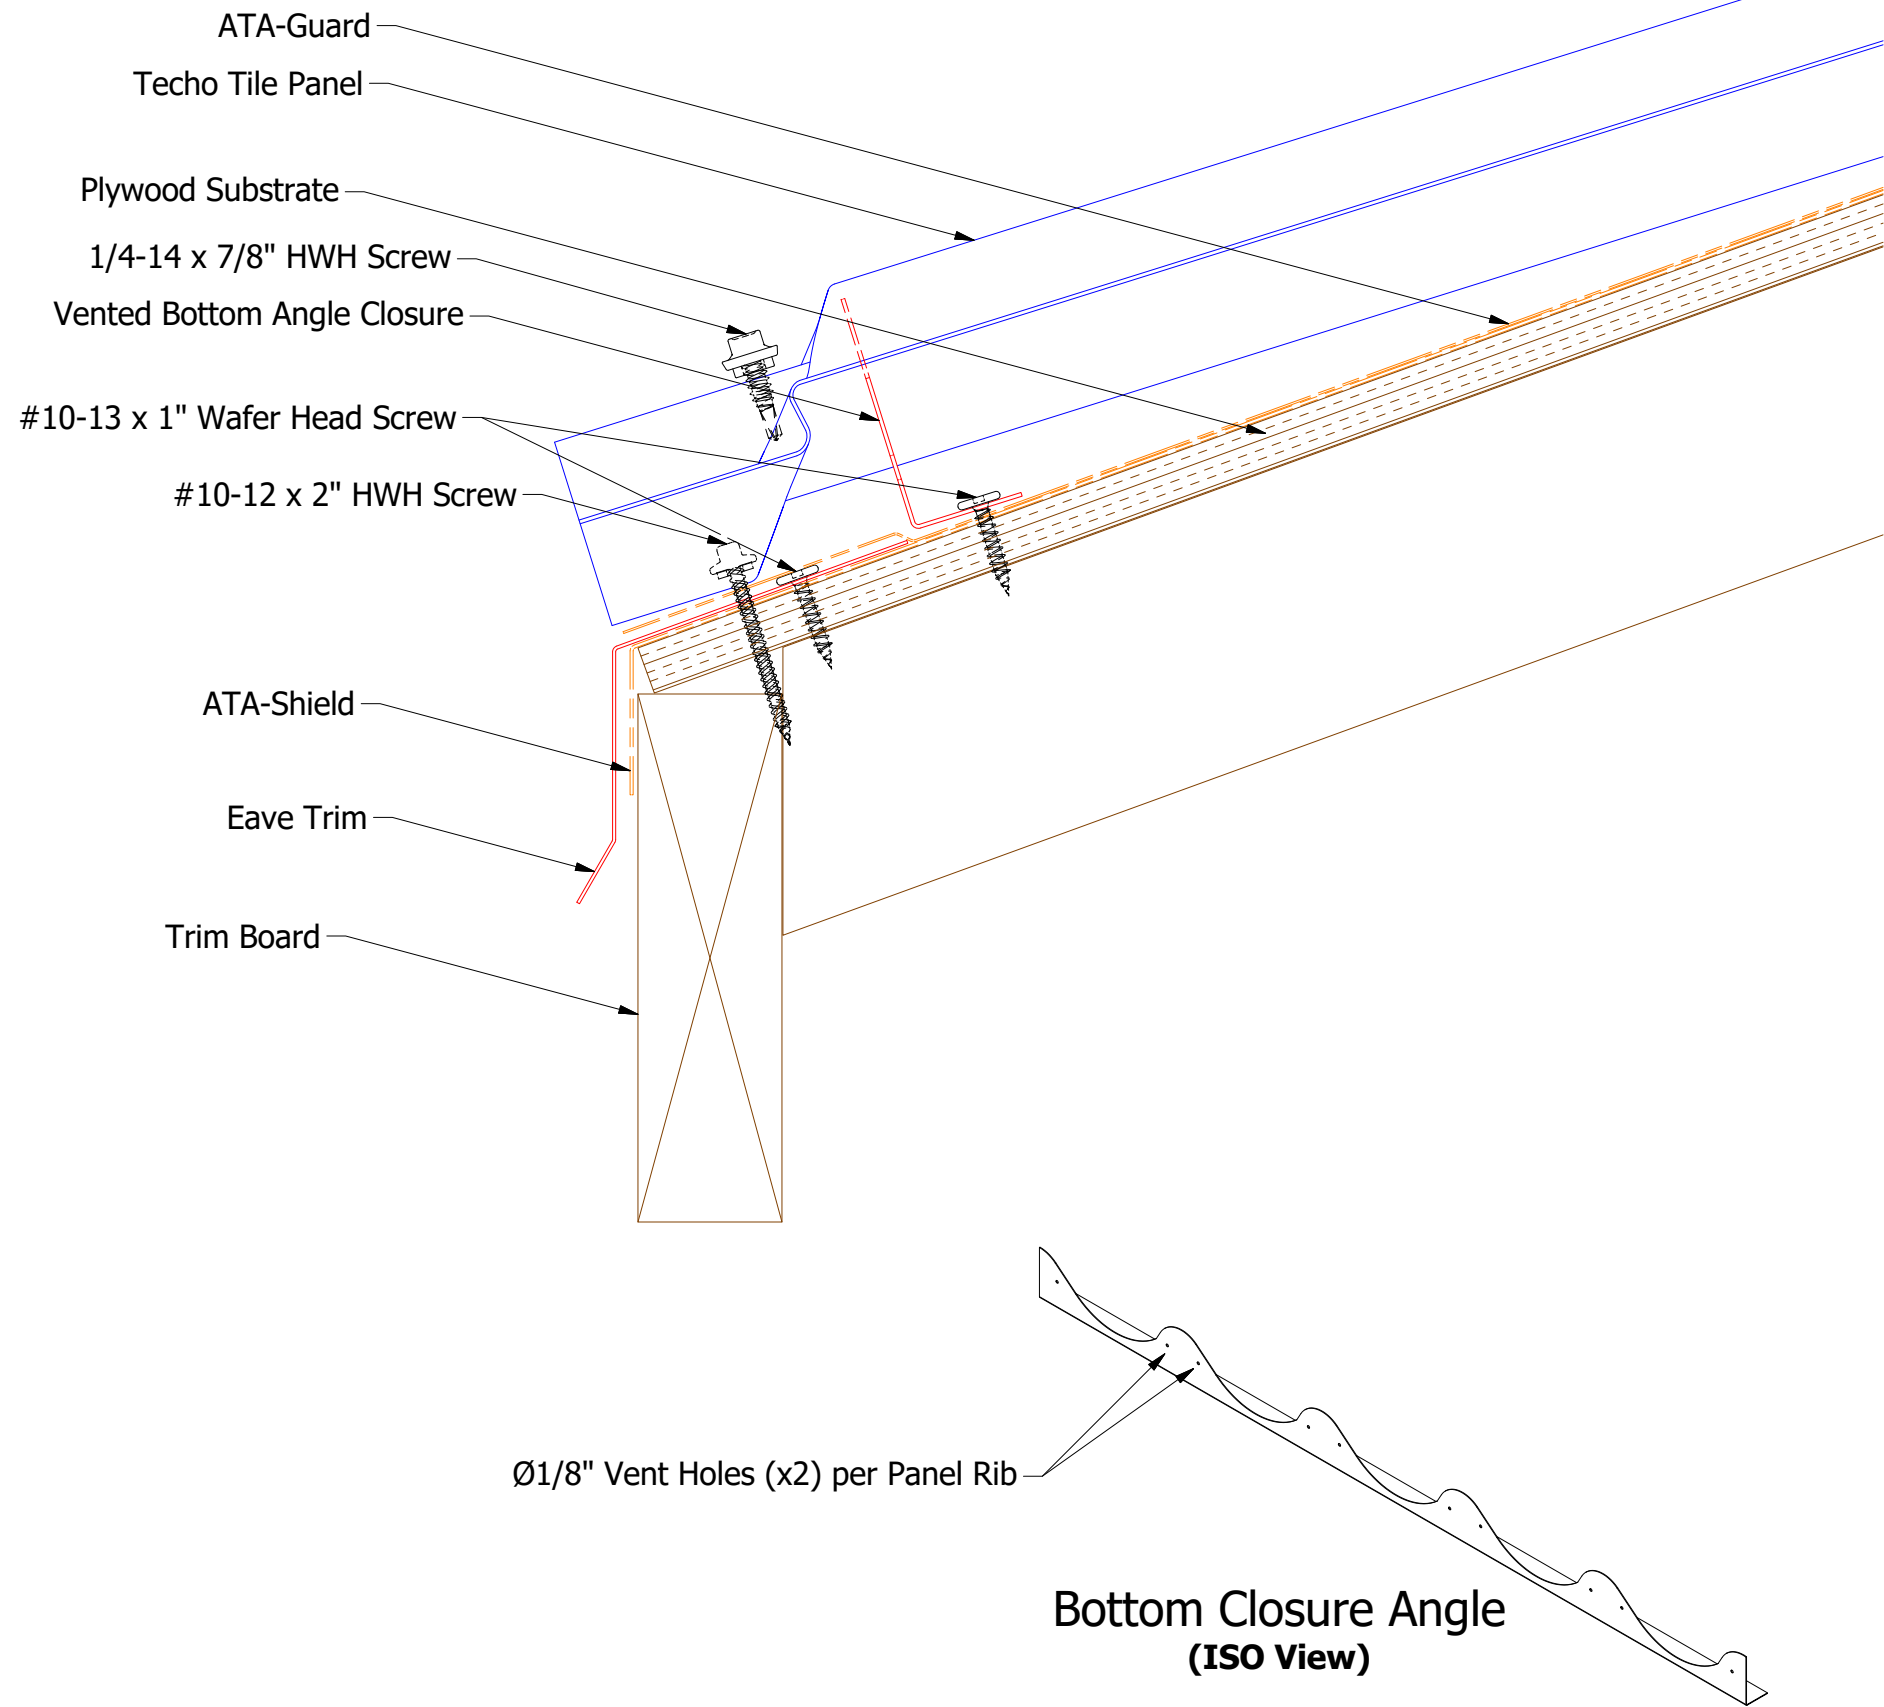


Vented Bottom Closure Angle

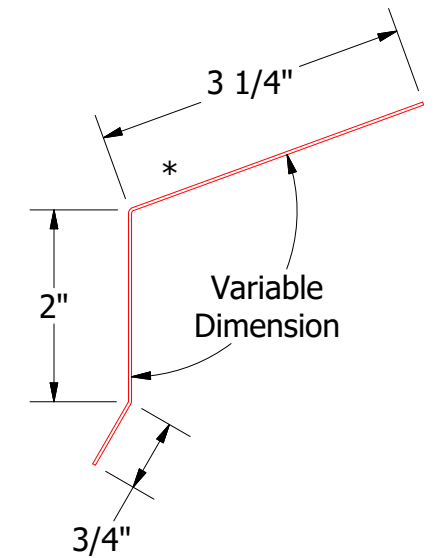

SCA175-Drip Edge

Note: * denotes color side.

				TITLE Techo Tile Vented Eave Detail			
		DWG. NO.		DR		DATE	
				APP		DATE	
		MATERIAL		SH. SIZE		SCALE	
REV. NO.		DATE		BY		APP	
1		6/13/2019		Updated Substrate		AJZ KRK	
						07/16/2018	
						B	
						X:X	

ATAS
ATAS INTERNATIONAL, INC
Allentown PA
610-395-8445
Mesa AZ
480-558-7210