

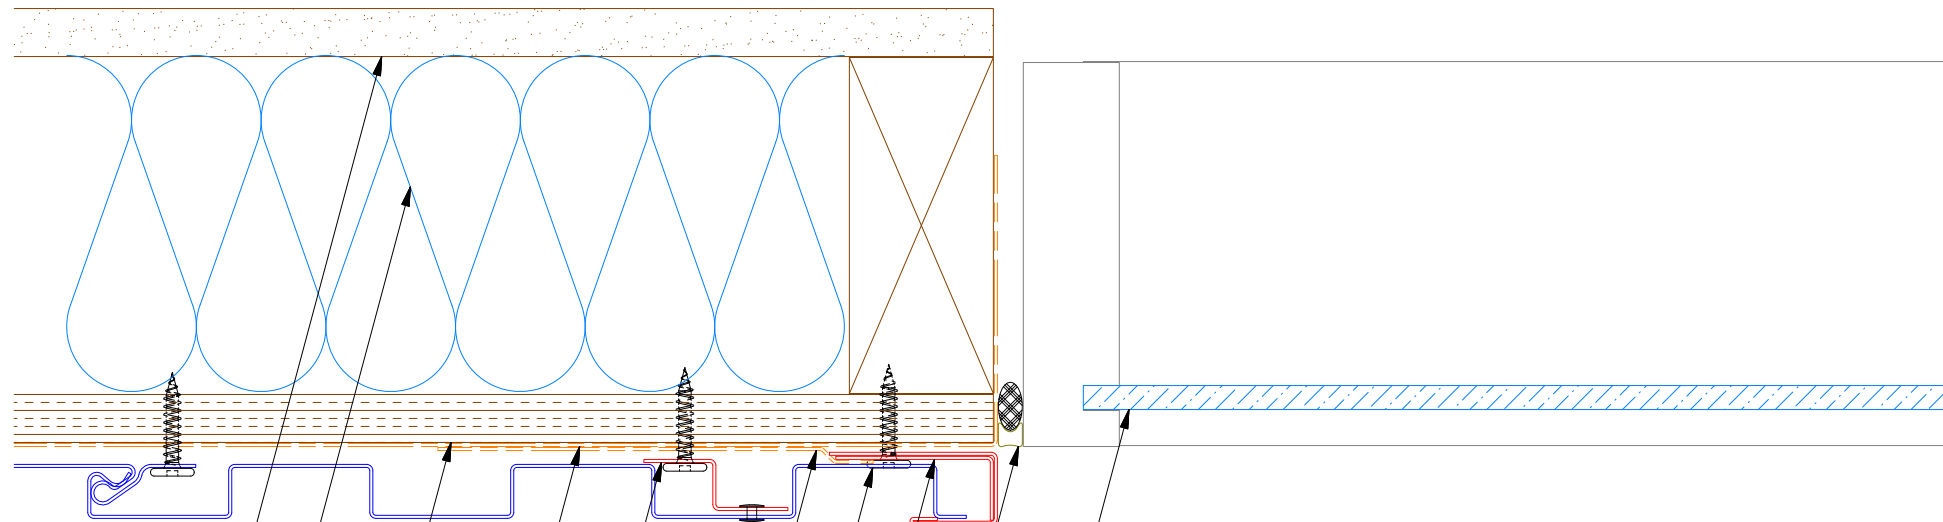
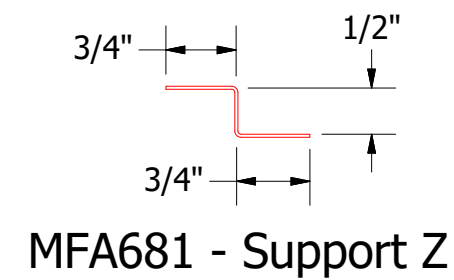
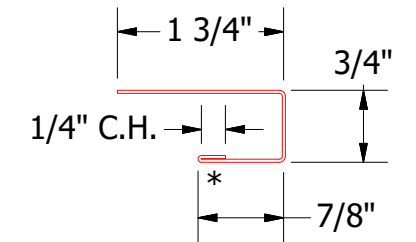



Vertical Panel

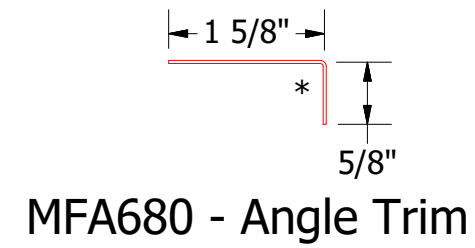

- Interior Finish
- Insulation
- 1/2" Plywood
- Water and Air Resistive Barrier
- Support Z
- S.S. Painted Pop Rivet (24" O.C. Max.)
- Membrane Strip
- #10 x 1" Wafer Head Screw
- Angle Trim
- J Channel
- Backer Rod and Sealant
- Window

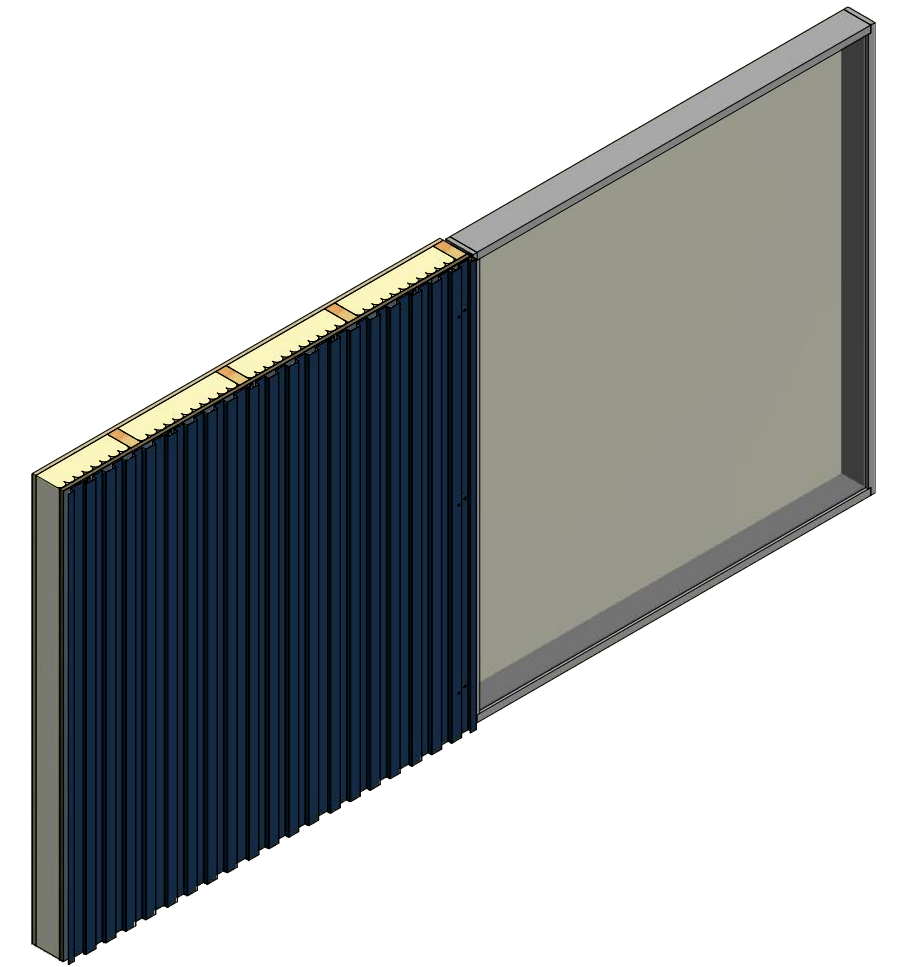

Note: * denotes color side.

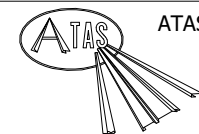

ATAS INTERNATIONAL, INC
 Allentown PA
 610-395-8445
 Mesa AZ
 480-558-7210

TITLE
Metafor Jamb Existing Window Detail

REV. NO.	DATE	DESCRIPTION OF REVISION	BY	APP	DWG. NO.	DR	DATE
						MBP	7/19/18
					MATERIAL	APP	DATE
						SH. SIZE	B SCALE X:X