
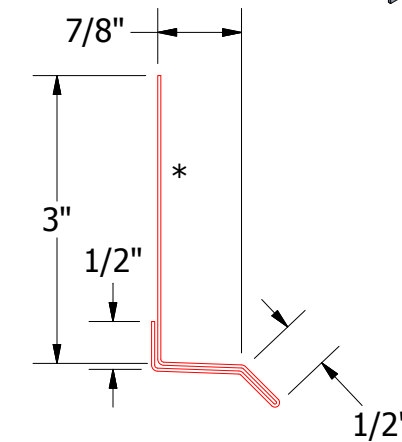
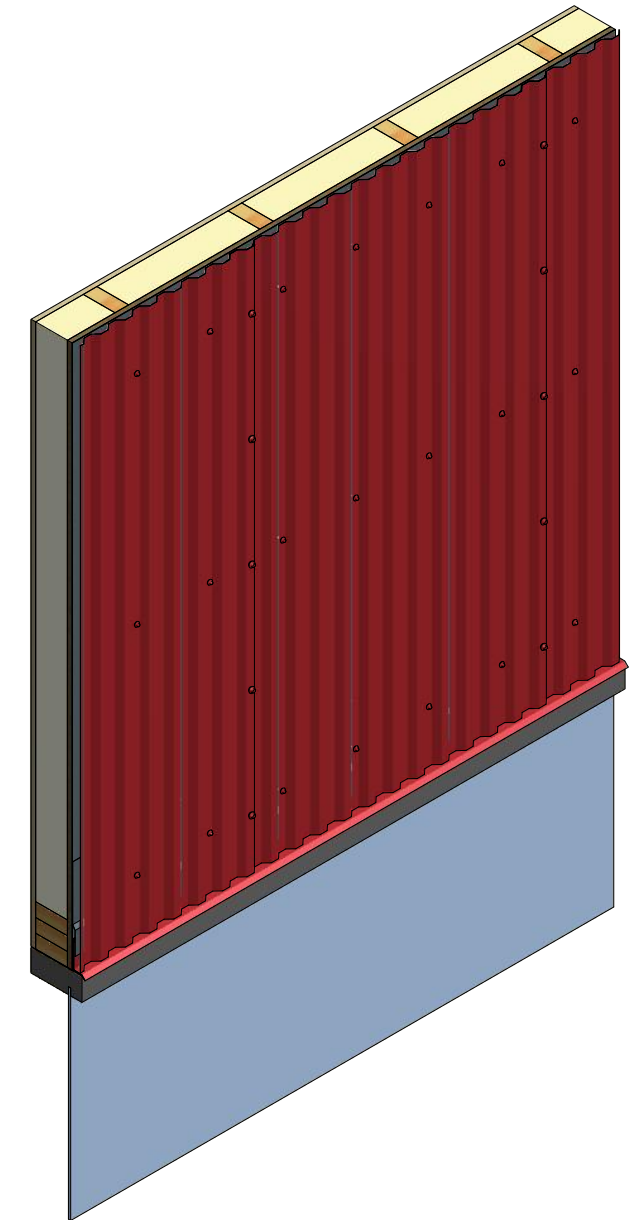


# Vertical Panel

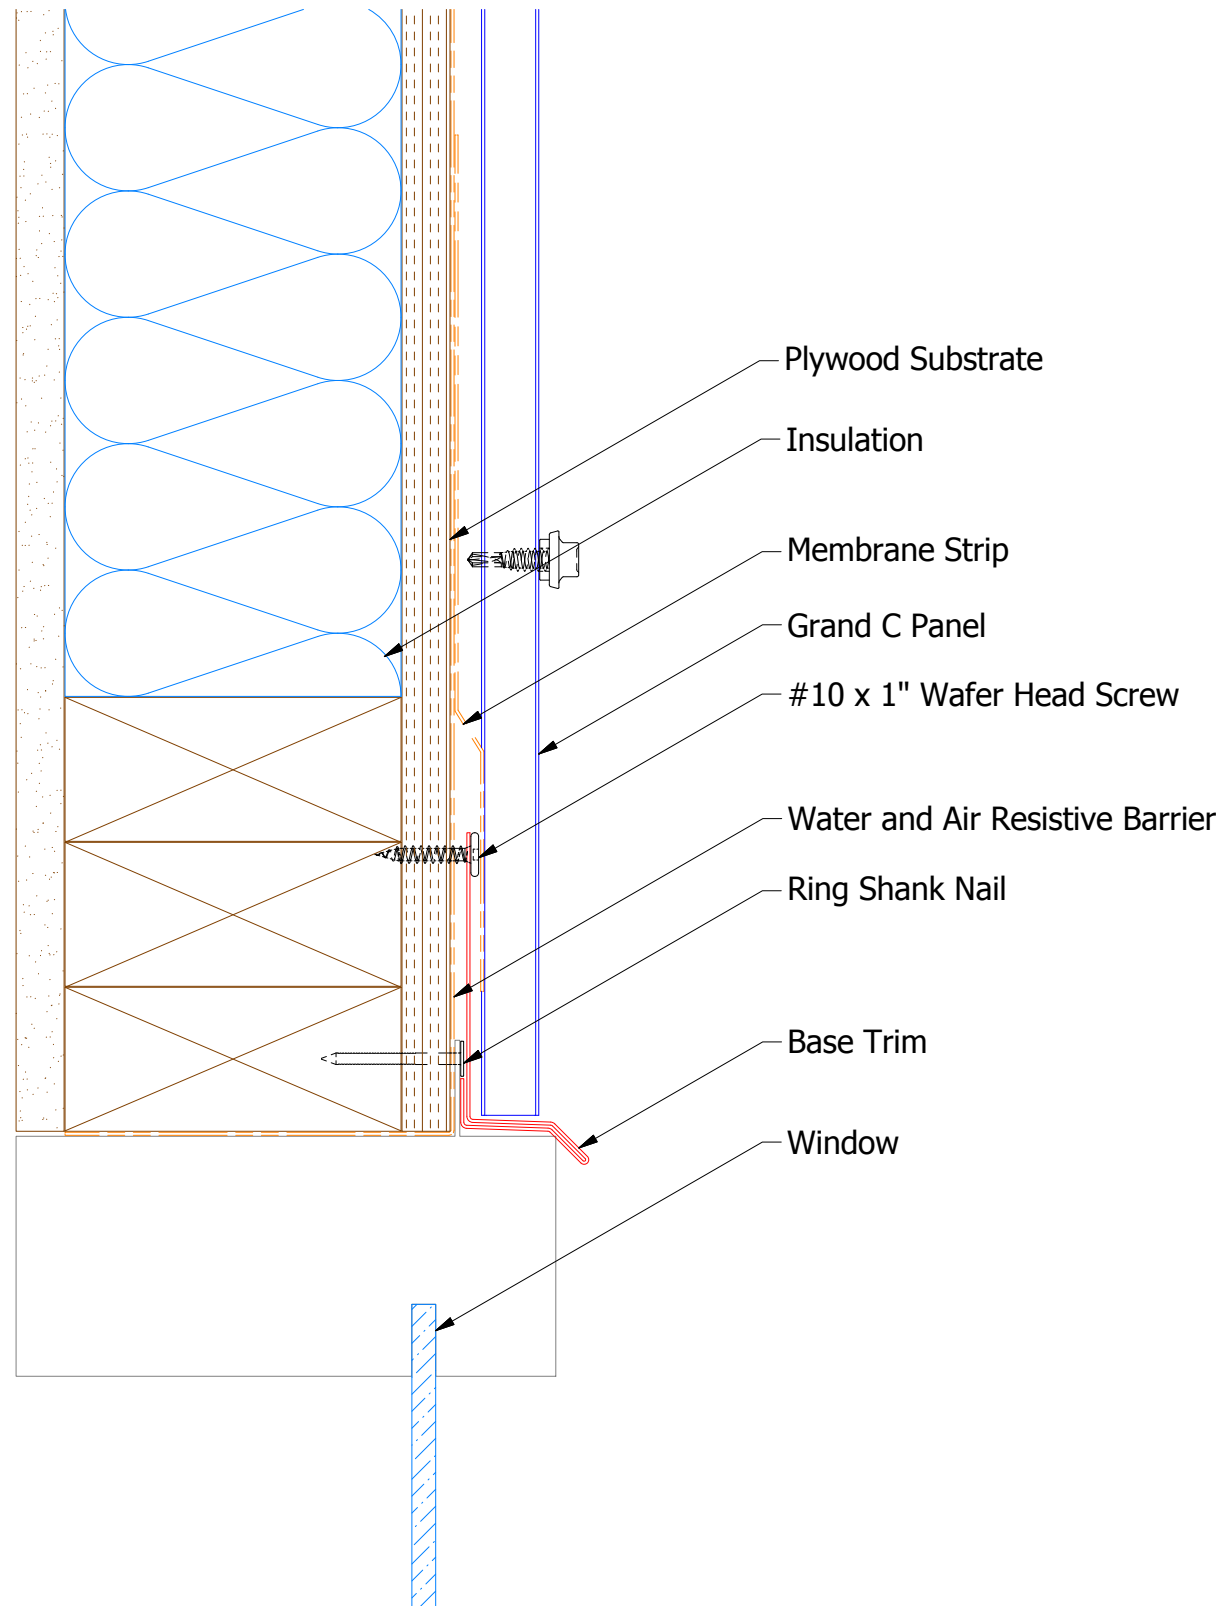

**BGA661 - Base Trim**


**ATAS INTERNATIONAL, INC**  
 Allentown PA  
 610-395-8445  
 Mesa AZ  
 480-558-7210

TITLE  
**Grand C Head Window Flange Detail**

REV. NO.	DATE	DESCRIPTION OF REVISION	BY	APP	DWG. NO.	DR	DATE
						MBP	7/27/2018
					MATERIAL	APP	DATE
					SH. SIZE	B	SCALE X:X