

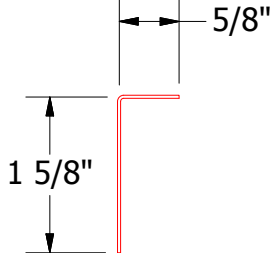
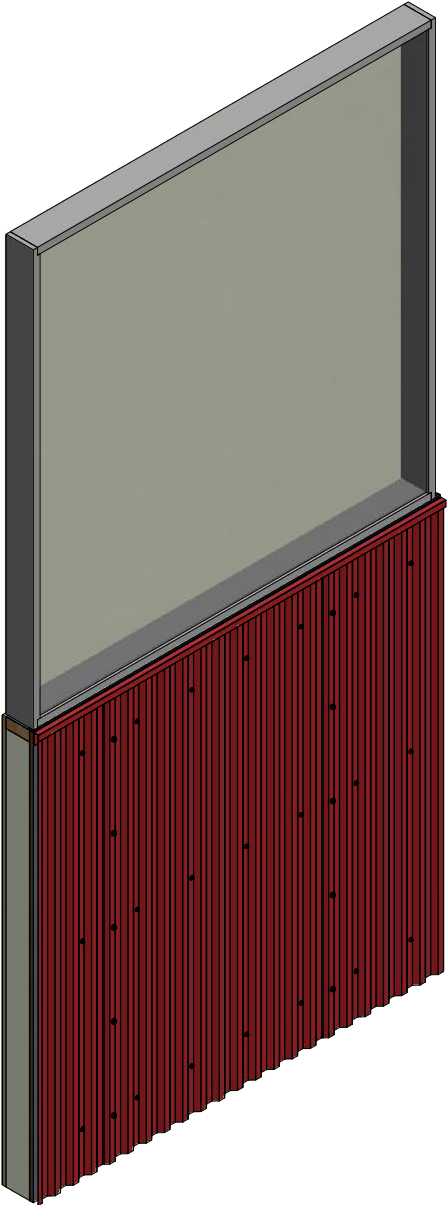



Vertical Panel

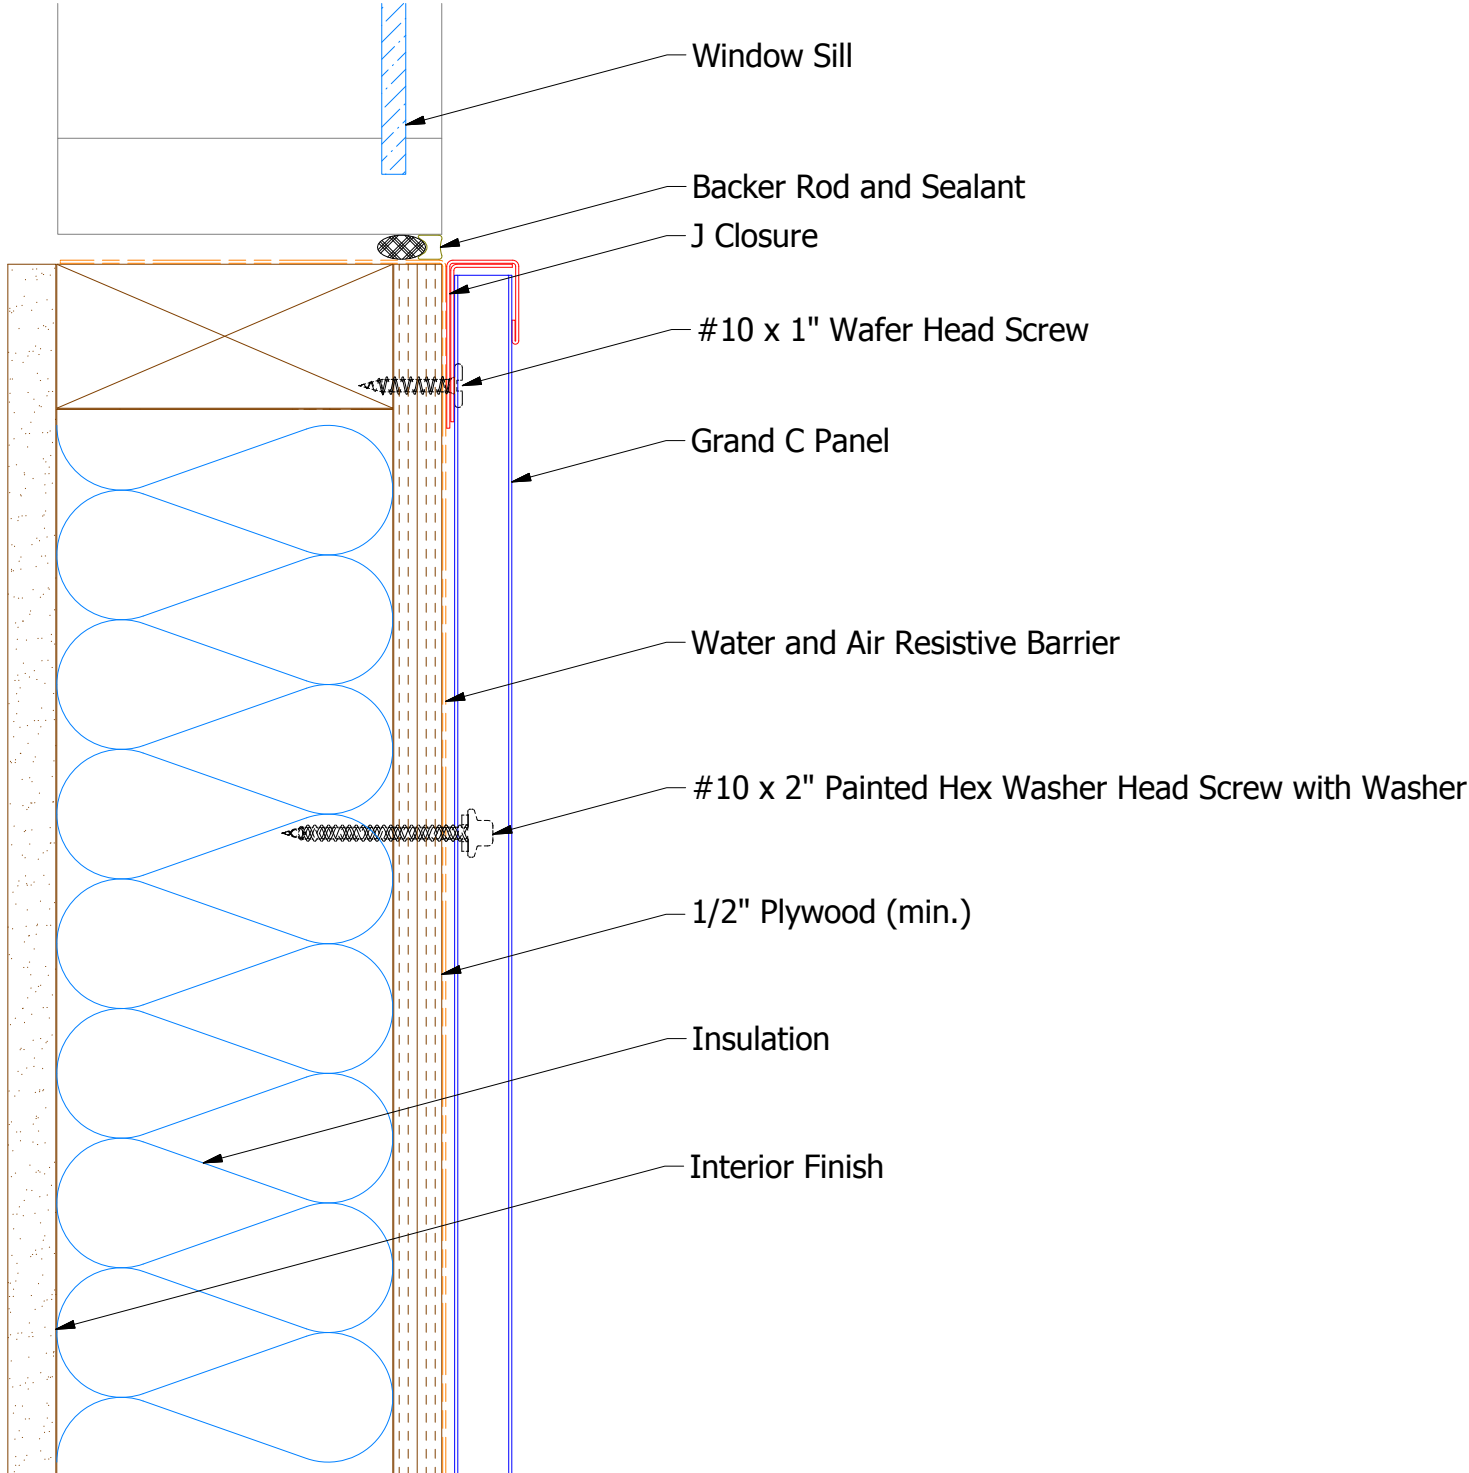

BGA280 - Angle Trim

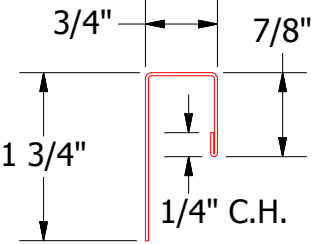

BGA034 - J Channel


ATAS INTERNATIONAL, INC
 Allentown PA
 610-395-8445
 Mesa AZ
 480-558-7210

TITLE: Grand C Window Sill Existing Window Detail
 DWG. NO.:
 DR: MBP DATE: 7/18/18
 APP: DATE:
 MATERIAL:
 SH. SIZE: B SCALE: X:X

| REV. NO. | DATE | DESCRIPTION OF REVISION | BY | APP |
|----------|------|-------------------------|----|-----|
| | | | | |