
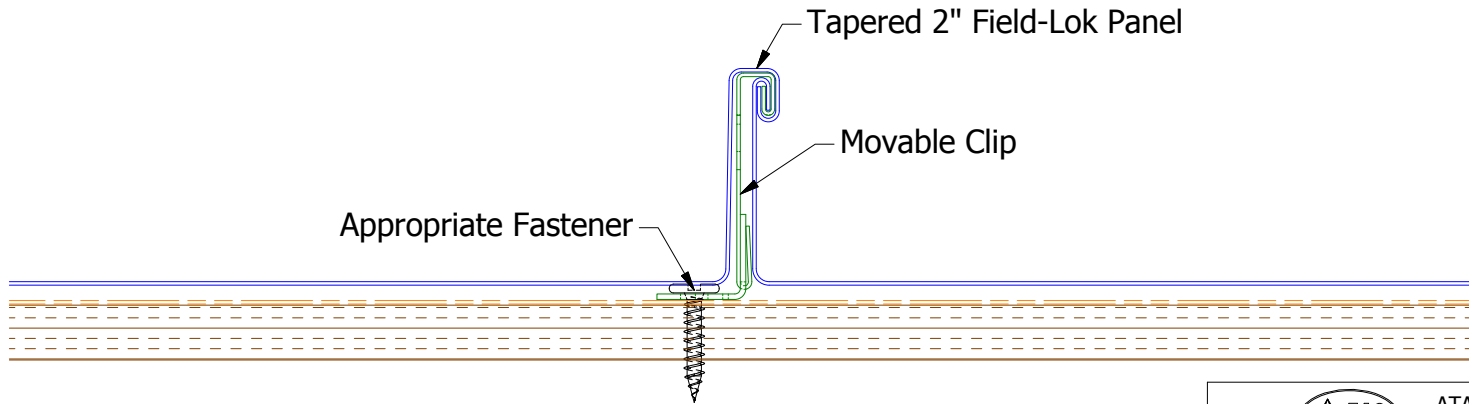


Note: Panel is Standard Right to Left Installation.
Left to Right Installation: Top Dimension must be no less than 6" of Bottom Dimension.
Contact ATAS with Job Specific Dimensions before placing Order.

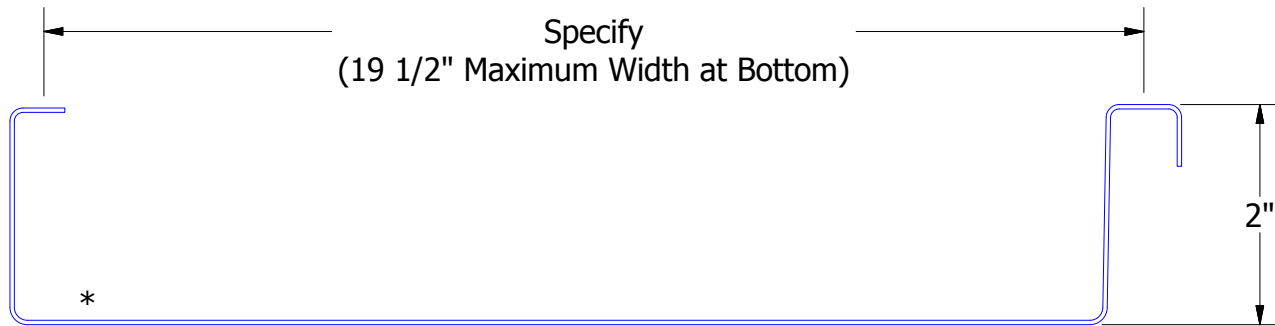

ATAS INTERNATIONAL, INC
Allentown PA
610-395-8445
Mesa AZ
480-558-7210

TITLE FLR Tapered Panel Profile Detail

DWG. NO.	DR KRK	DATE 10/24/2018
MATERIAL	APP JPB	DATE 10/9/2019
SH. SIZE A	SCALE X:X	

REV. NO.	DATE	DESCRIPTION OF REVISION	BY	APP

Note: * denotes color side.