

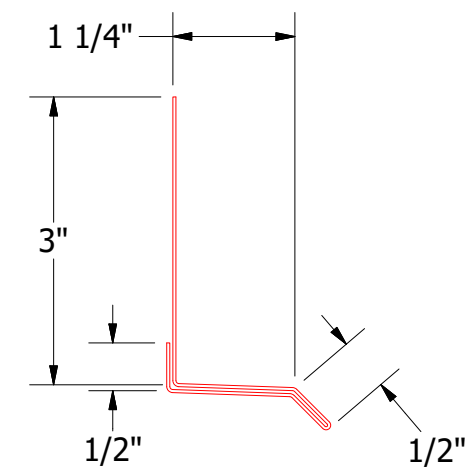
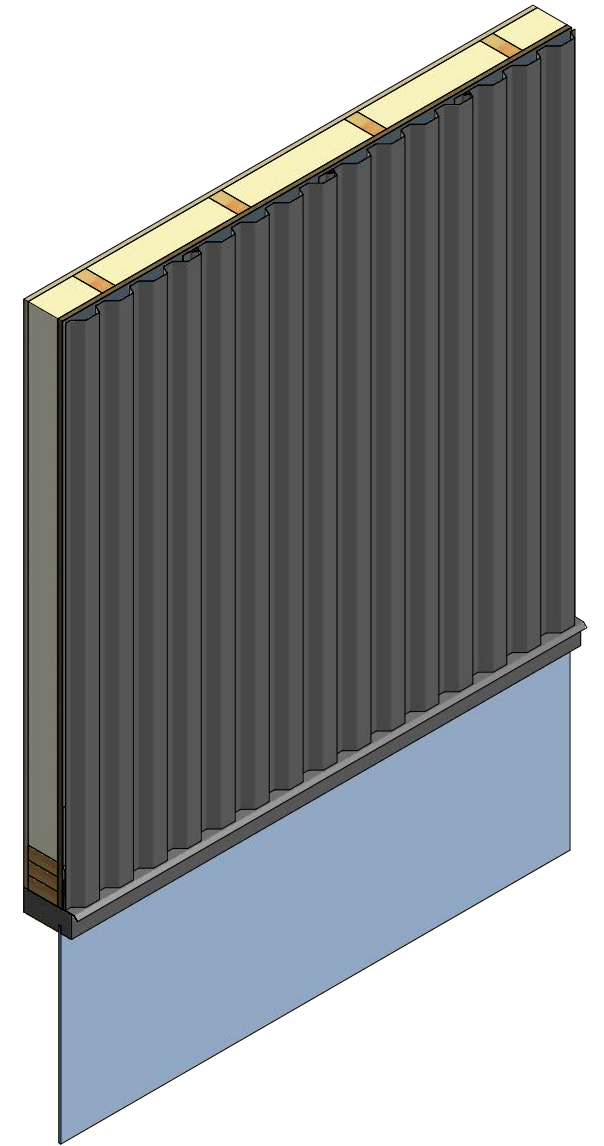


Vertical Panel

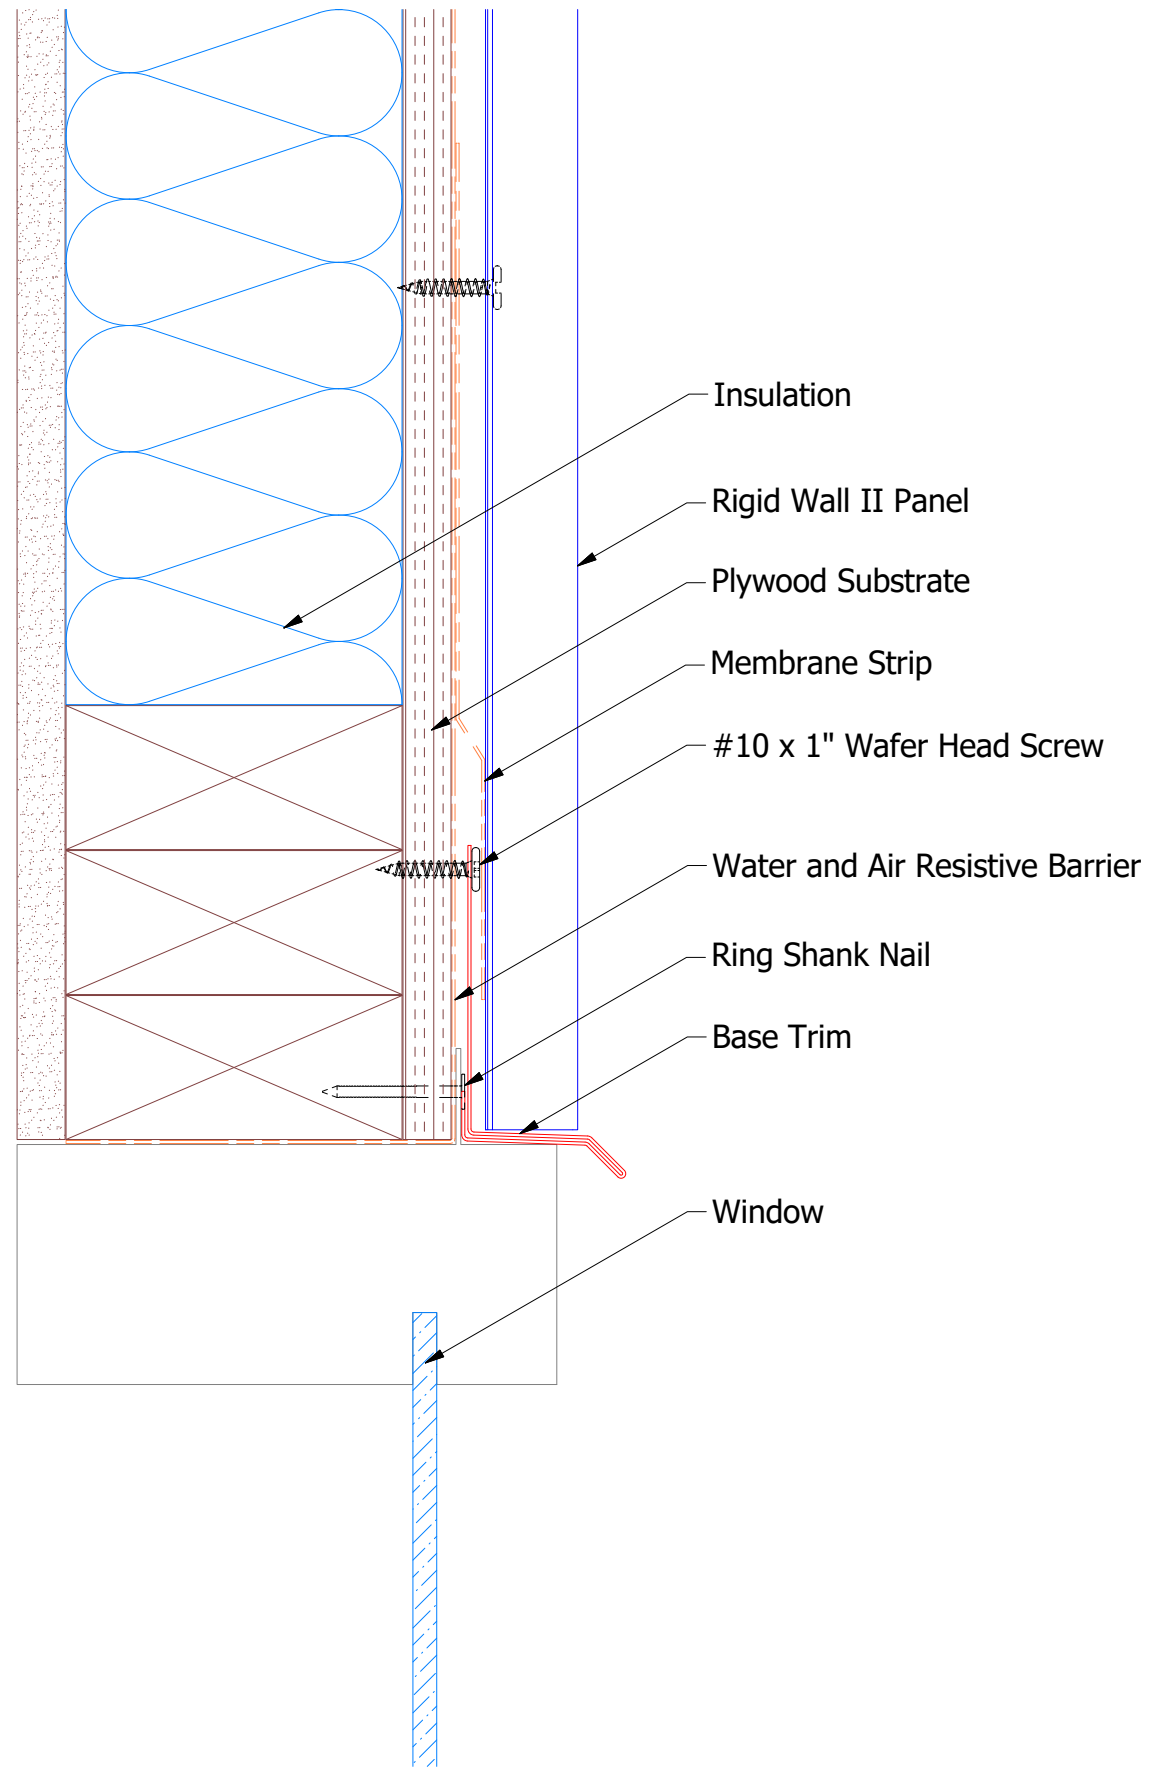

MCA661 - Base Trim

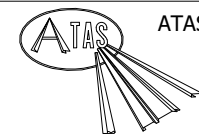

ATAS INTERNATIONAL, INC
 Allentown PA
 610-395-8445
 Mesa AZ
 480-558-7210

TITLE
Rigid Wall II Head Window Flange Detail

REV. NO.	DATE	DESCRIPTION OF REVISION	BY	APP	DWG. NO.	DR	JAC	DATE	8/1/2018
						APP		DATE	
					MATERIAL	SH. SIZE	B	SCALE	X:X