
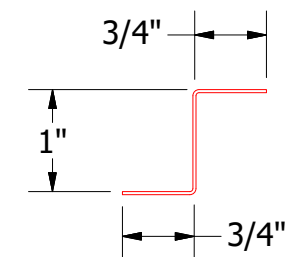
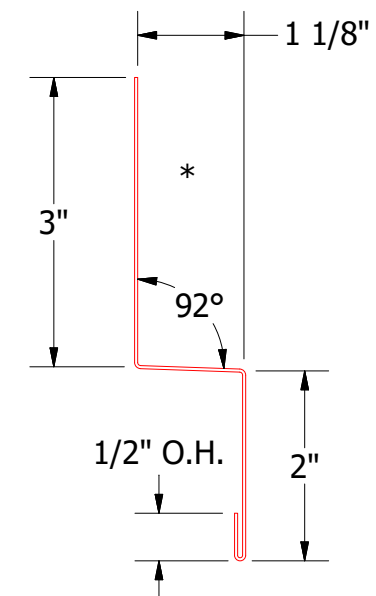
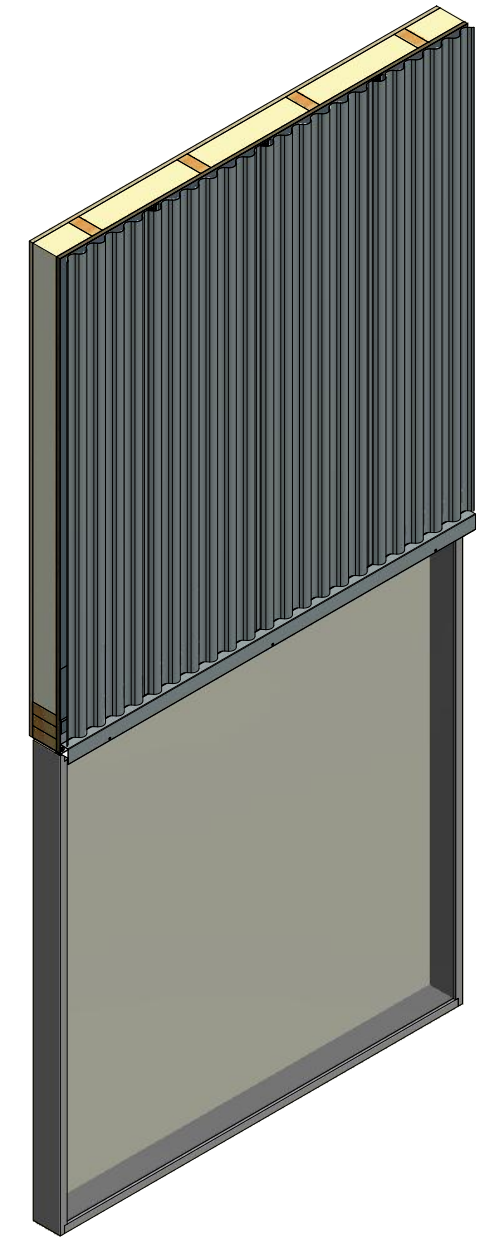


Vertical Panel

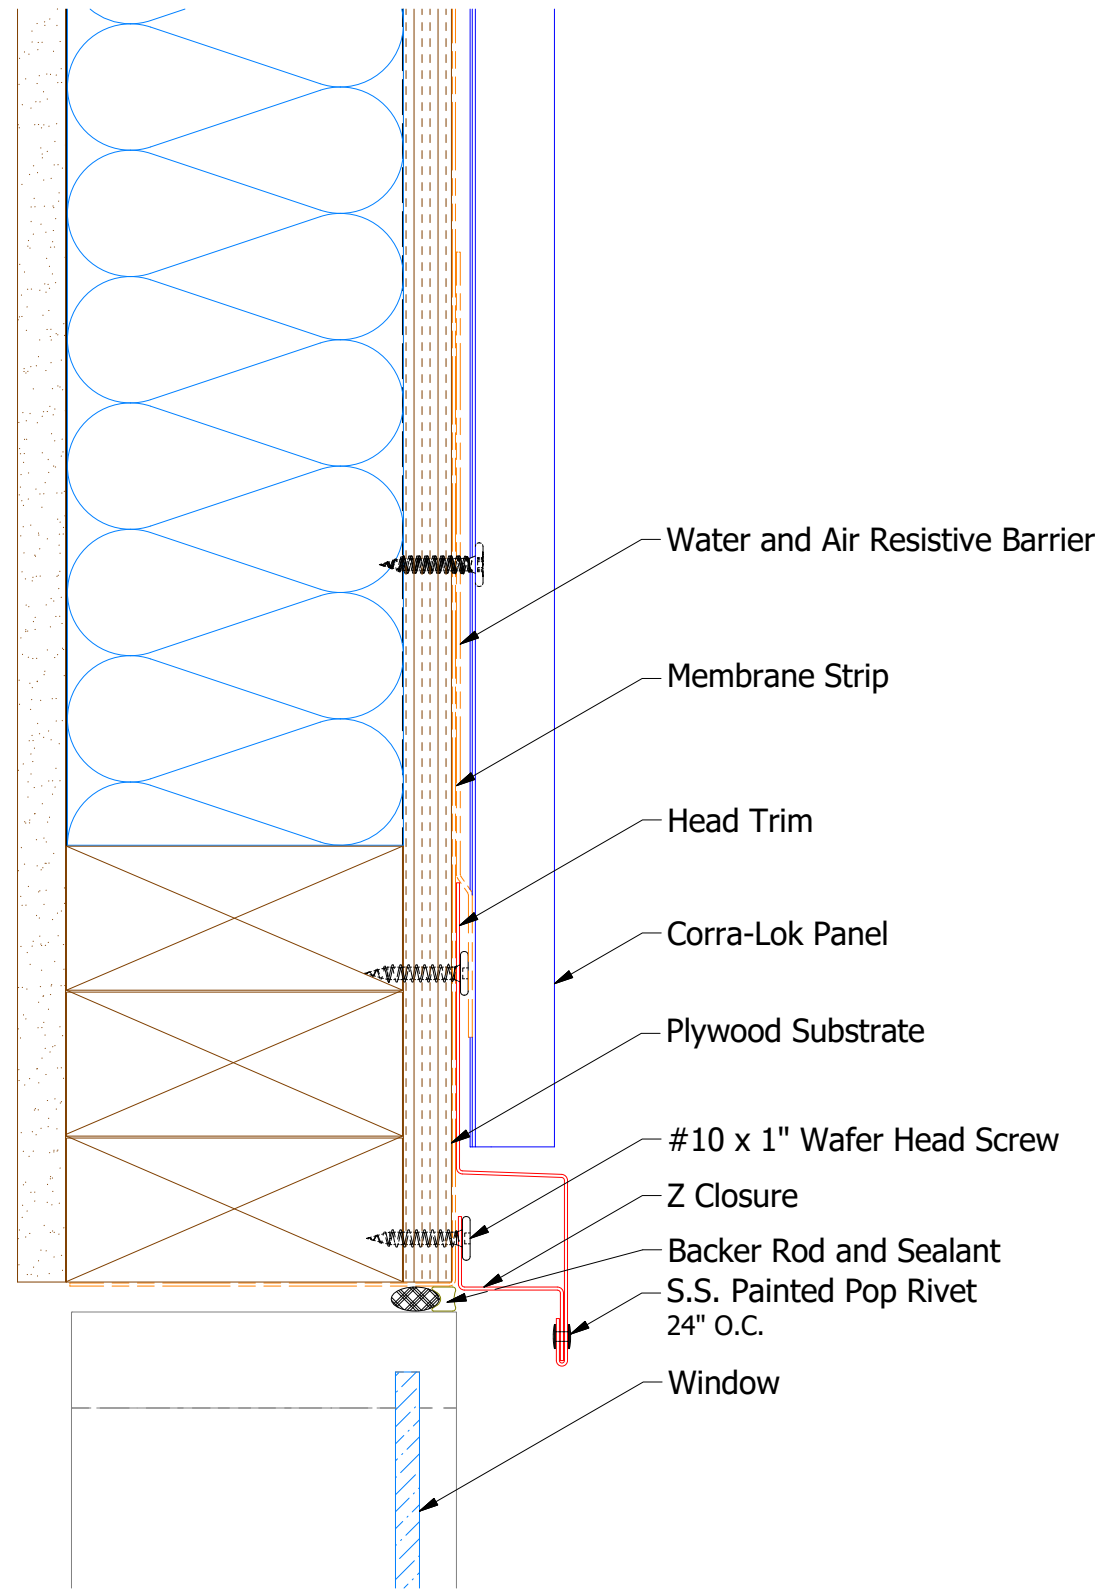

Z Closure

MCA550 - Head Trim

ATAS ATAS INTERNATIONAL, INC
 Allentown PA
 610-395-8445
 Mesa AZ
 480-558-7210

TITLE Corra-Lok Existing Window Head Detail

REV. NO.	DATE	DESCRIPTION OF REVISION	BY	APP	DWG. NO.	DR	DATE
						MBP	7/6/2018
					MATERIAL	APP	DATE
					SH. SIZE	B	SCALE
							X:X