

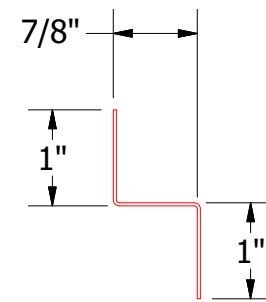
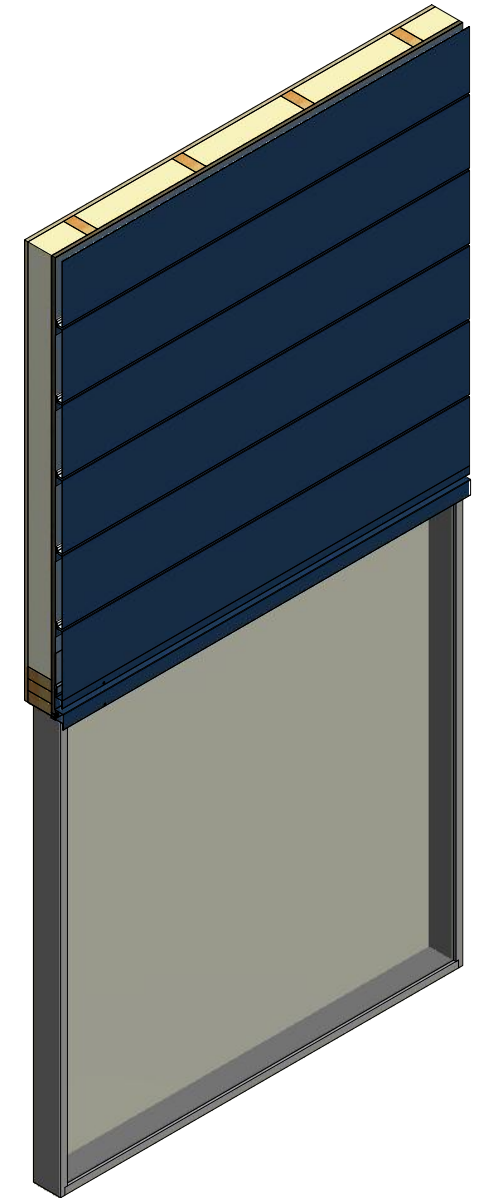



Horizontal Panel

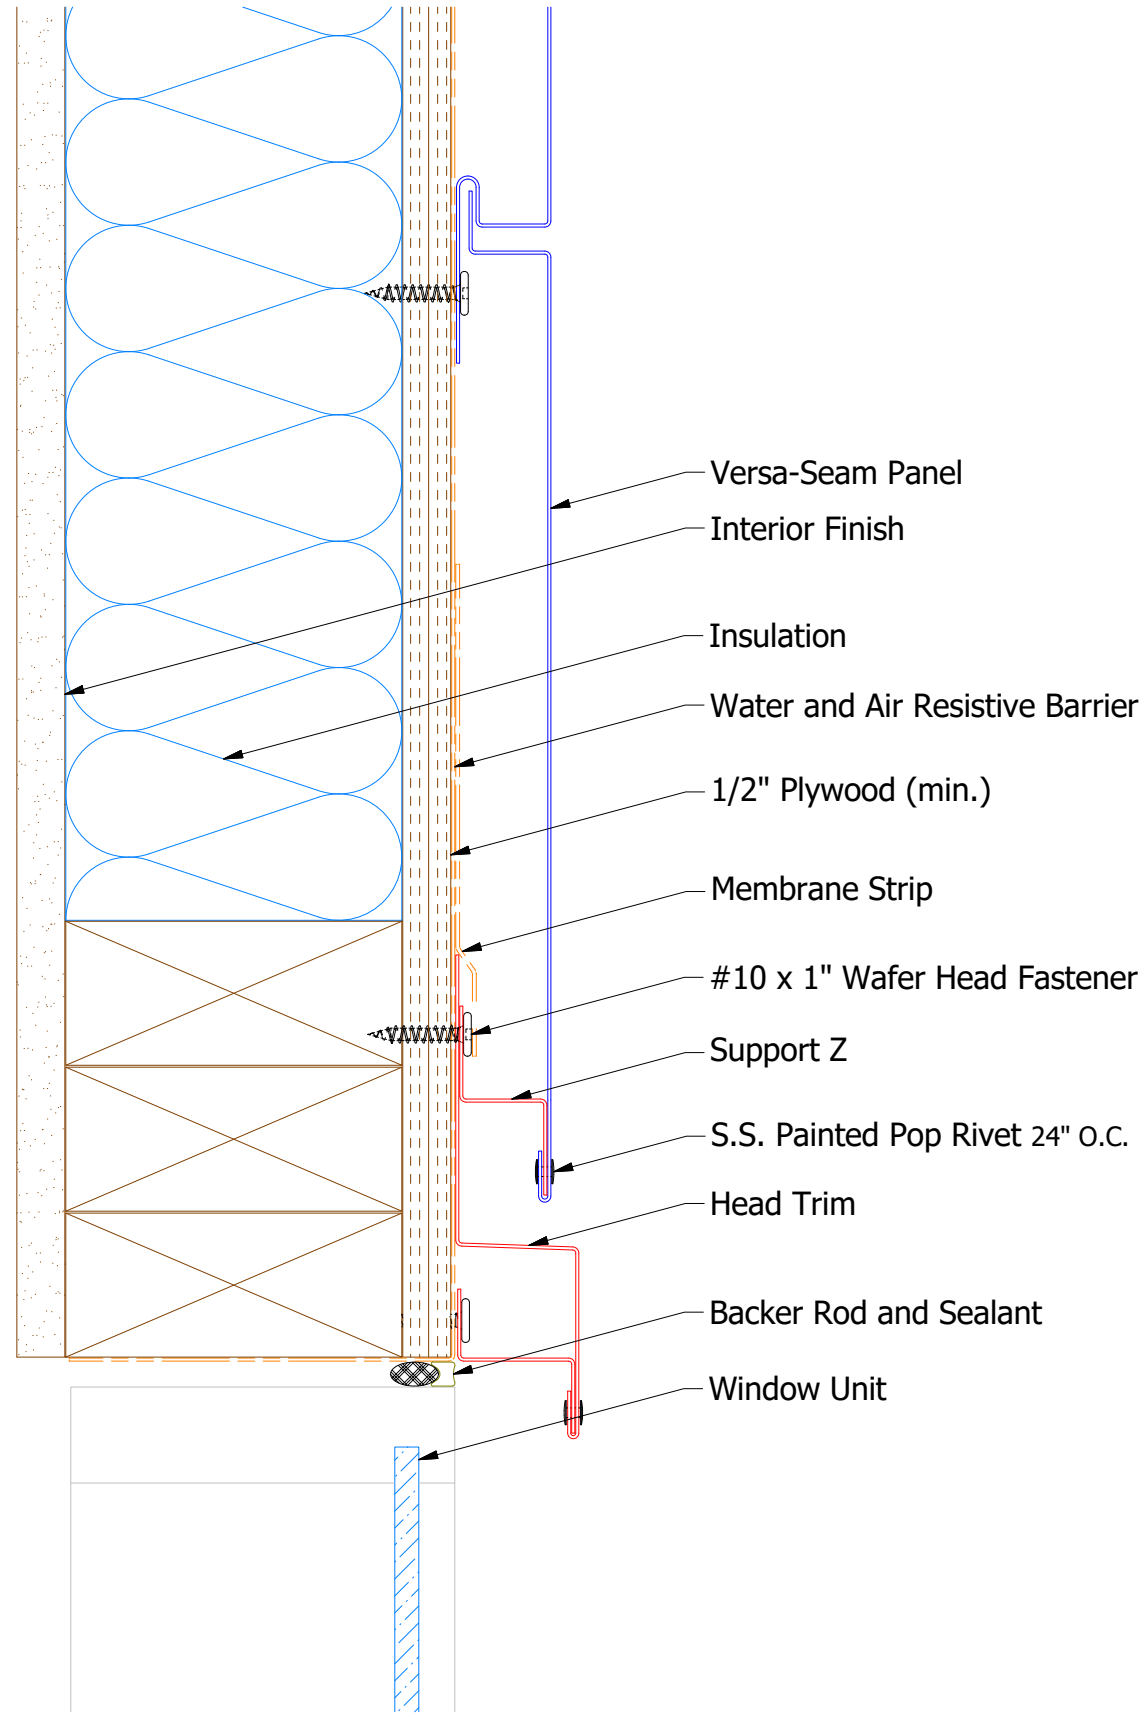


VSA681-Support Z

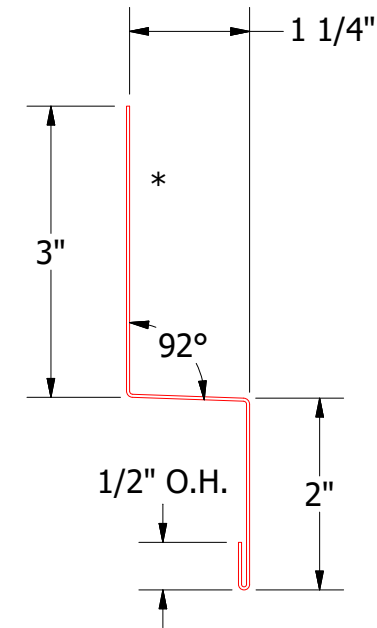

VSA550 - Head Trim

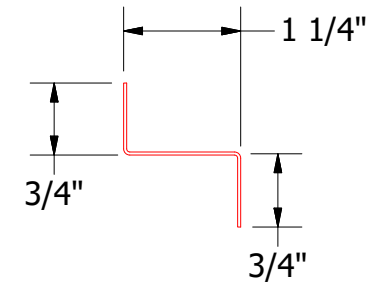

Z Closure

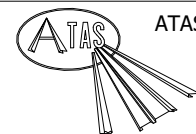

ATAS INTERNATIONAL, INC
 Allentown PA
 610-395-8445
 Mesa AZ
 480-558-7210

TITLE Versa-Seam Head Existing Window Detail

REV. NO.	DATE	DESCRIPTION OF REVISION	BY	APP	DWG. NO.	DR MBP	DATE 7/20/18
					MATERIAL	APP	DATE
					SH. SIZE	B	SCALE X:X