




Support Z

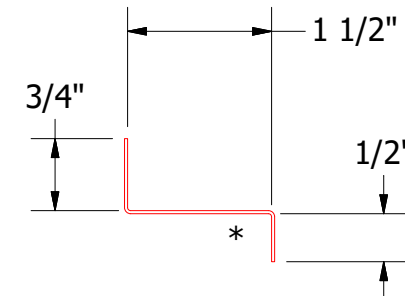


Window Sill Closure Trim

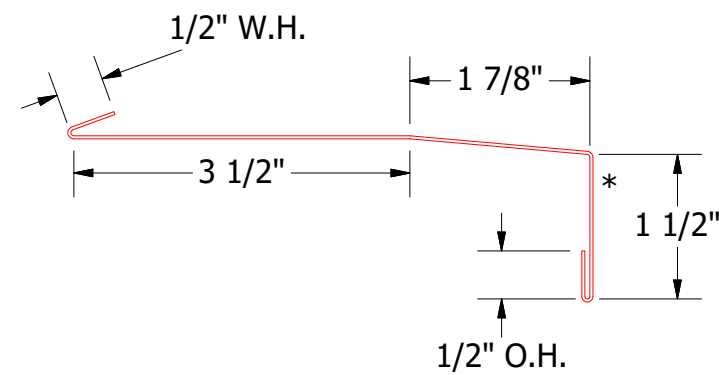

Window Sill Trim

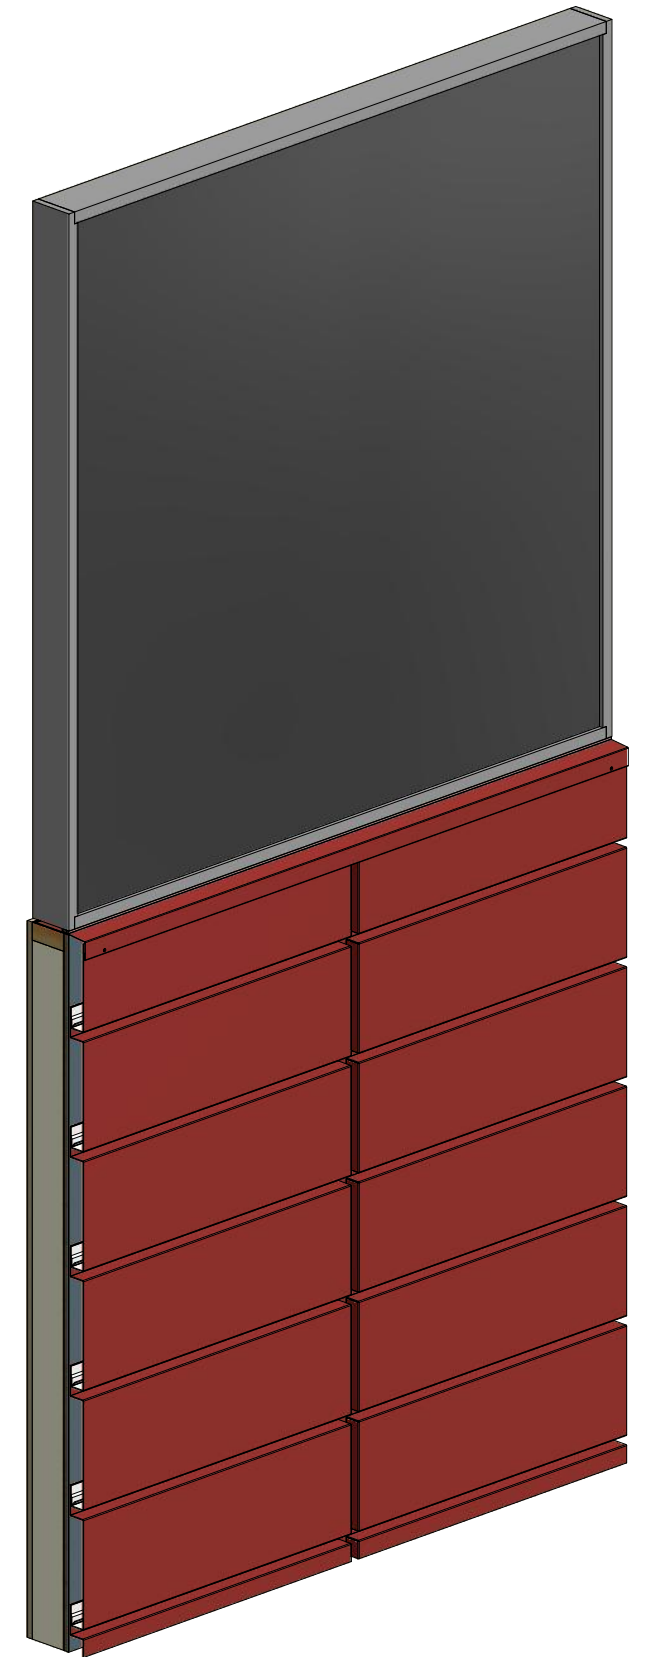

Note: \* denotes color side.  
Note1: Cut Back Panel Edge.

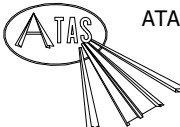				 <b>ATAS INTERNATIONAL, INC</b> Allentown PA 610-395-8445 Mesa AZ 480-558-7210	
				<b>Omawall Window Sill Detail</b>	
				DWG. NO.	DR KRK DATE 1/29/2021
				APP	DATE
				MATERIAL	SH. SIZE B SCALE X:X
REV. NO.	DATE	DESCRIPTION OF REVISION	BY	APP	
01	10/8/2021	Added VHB Tape	KRK		