

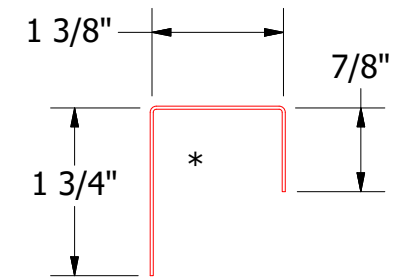


Vertical Panel

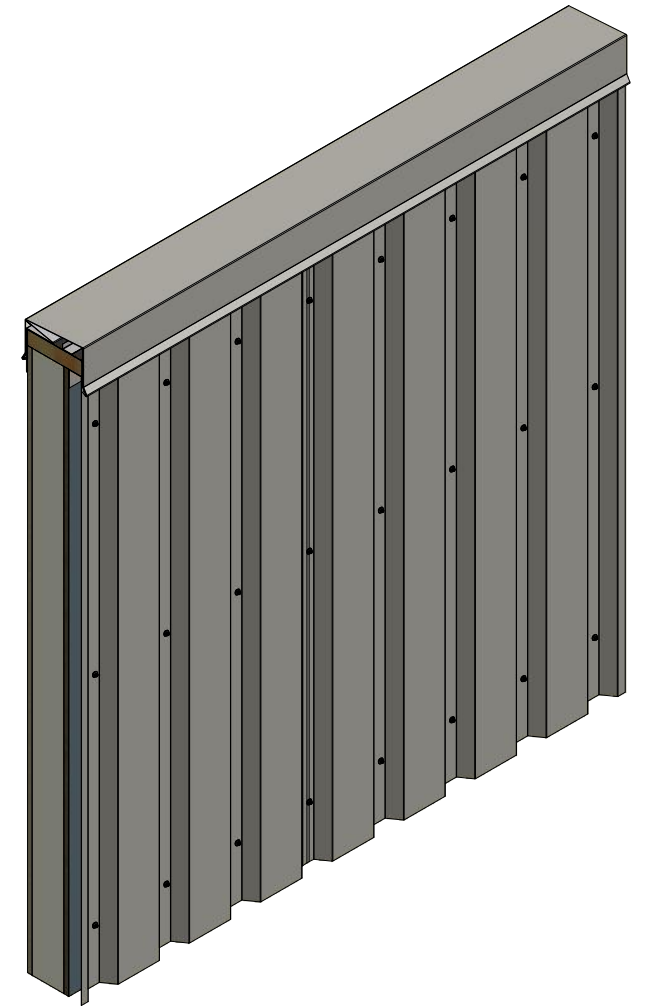

BWA270 - J Closure

Note: * denotes color side.

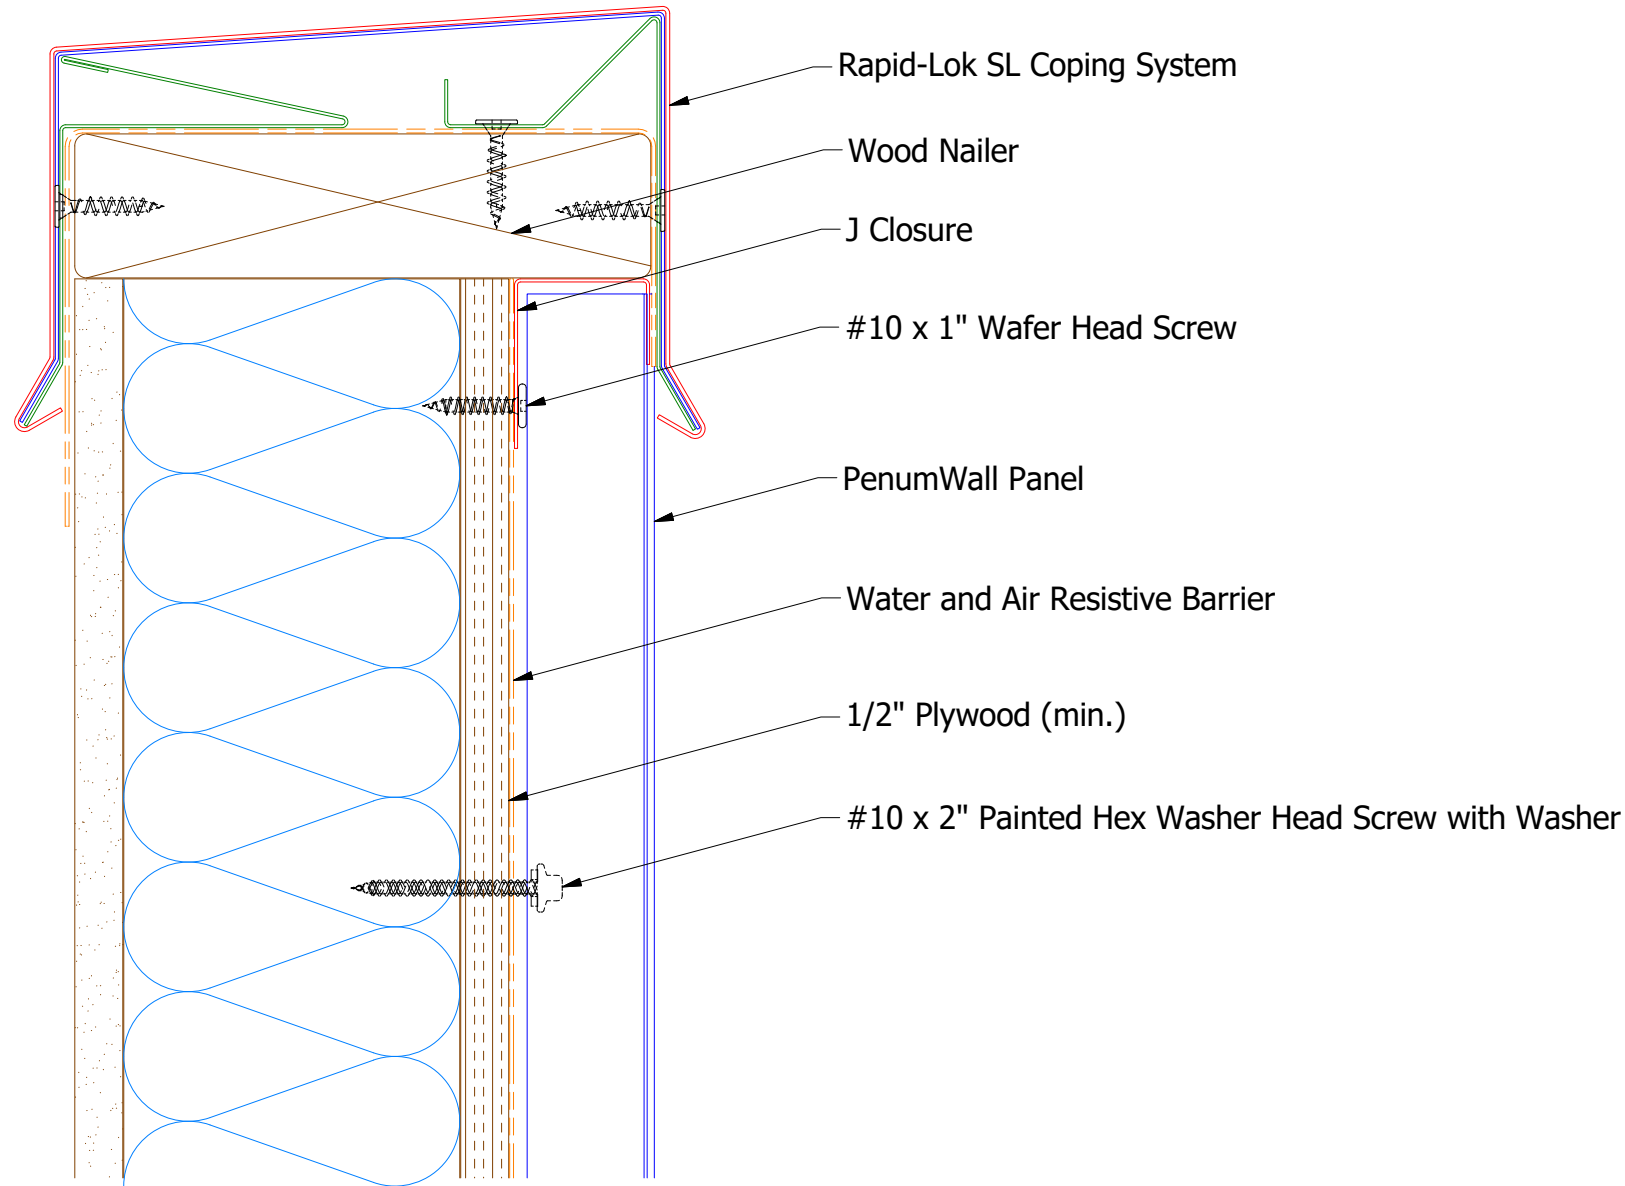

ATAS INTERNATIONAL, INC
 Allentown PA
 610-395-8445
 Mesa AZ
 480-558-7210

				TITLE		PenumWall Top of Wall Detail	
				DWG. NO.		DR KRK DATE 12/17/2015	
				APP DAS DATE 7/16/20		MATERIAL	
01	3/23/2021	Added color side note and updated Coping.	KRK			SH. SIZE	B
REV. NO.	DATE	DESCRIPTION OF REVISION	BY	APP	SCALE		X:X