
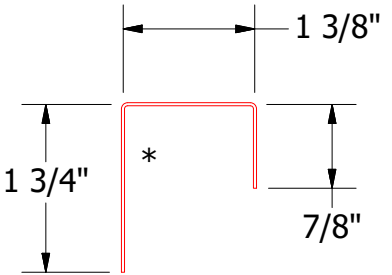
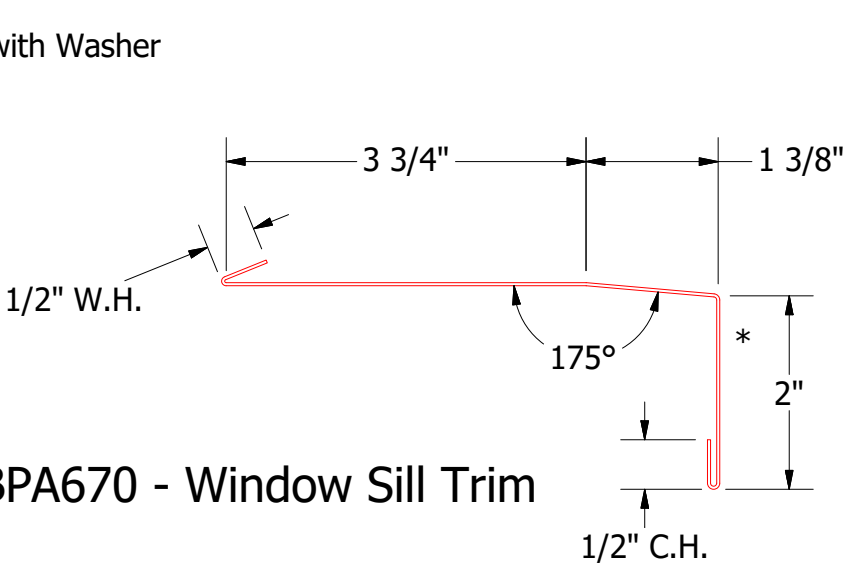
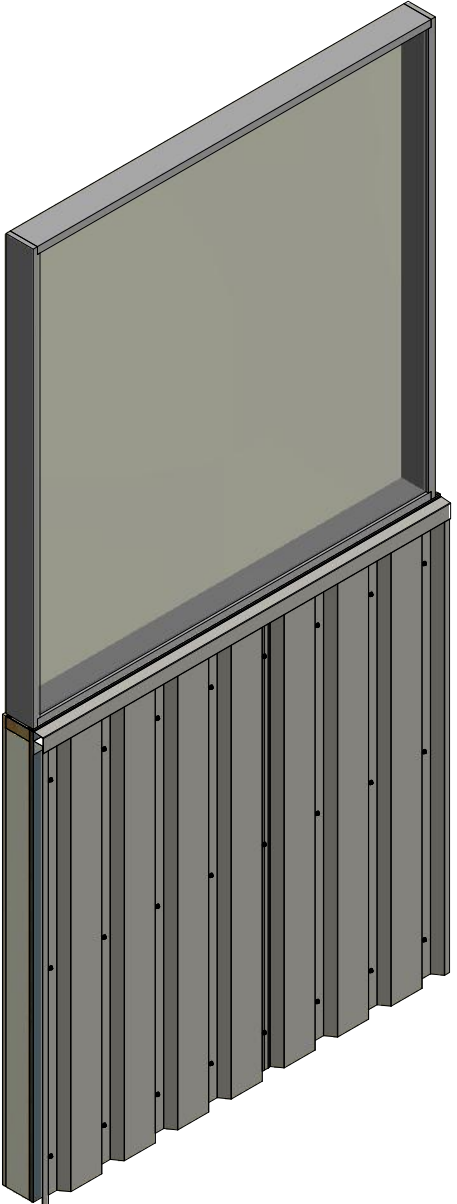


Vertical Panel

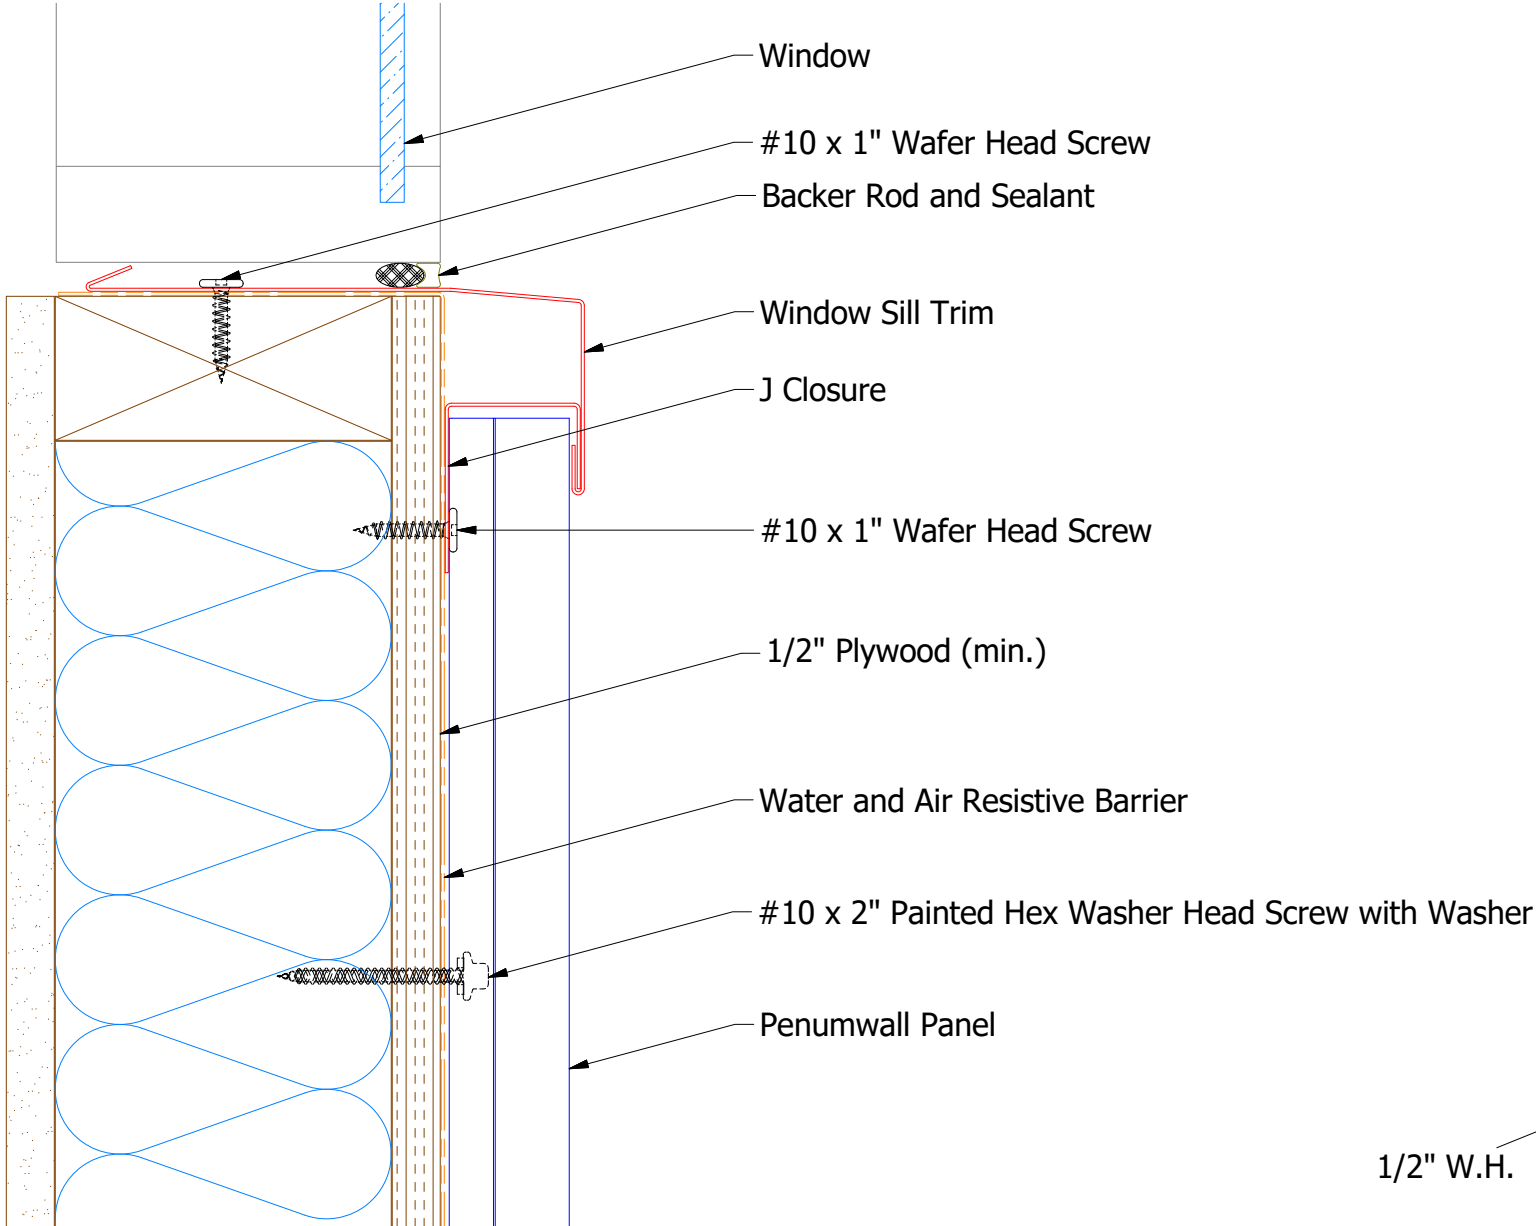

BWA270 - J Closure

BPA670 - Window Sill Trim

ATAS ATAS INTERNATIONAL, INC
 Allentown PA
 610-395-8445
 Mesa AZ
 480-558-7210

TITLE		PenumWall Window Sill Detail	
DWG. NO.	DR	DATE	
	KRK	12/17/2015	
REV. NO.	APP	DATE	
01	DAS	7/16/20	
	SH. SIZE	SCALE	
	B	X:X	

Note: * denotes color side.

REV. NO.	DATE	DESCRIPTION OF REVISION	BY	APP
01	3/23/2021	Added color side note.	KRK	