


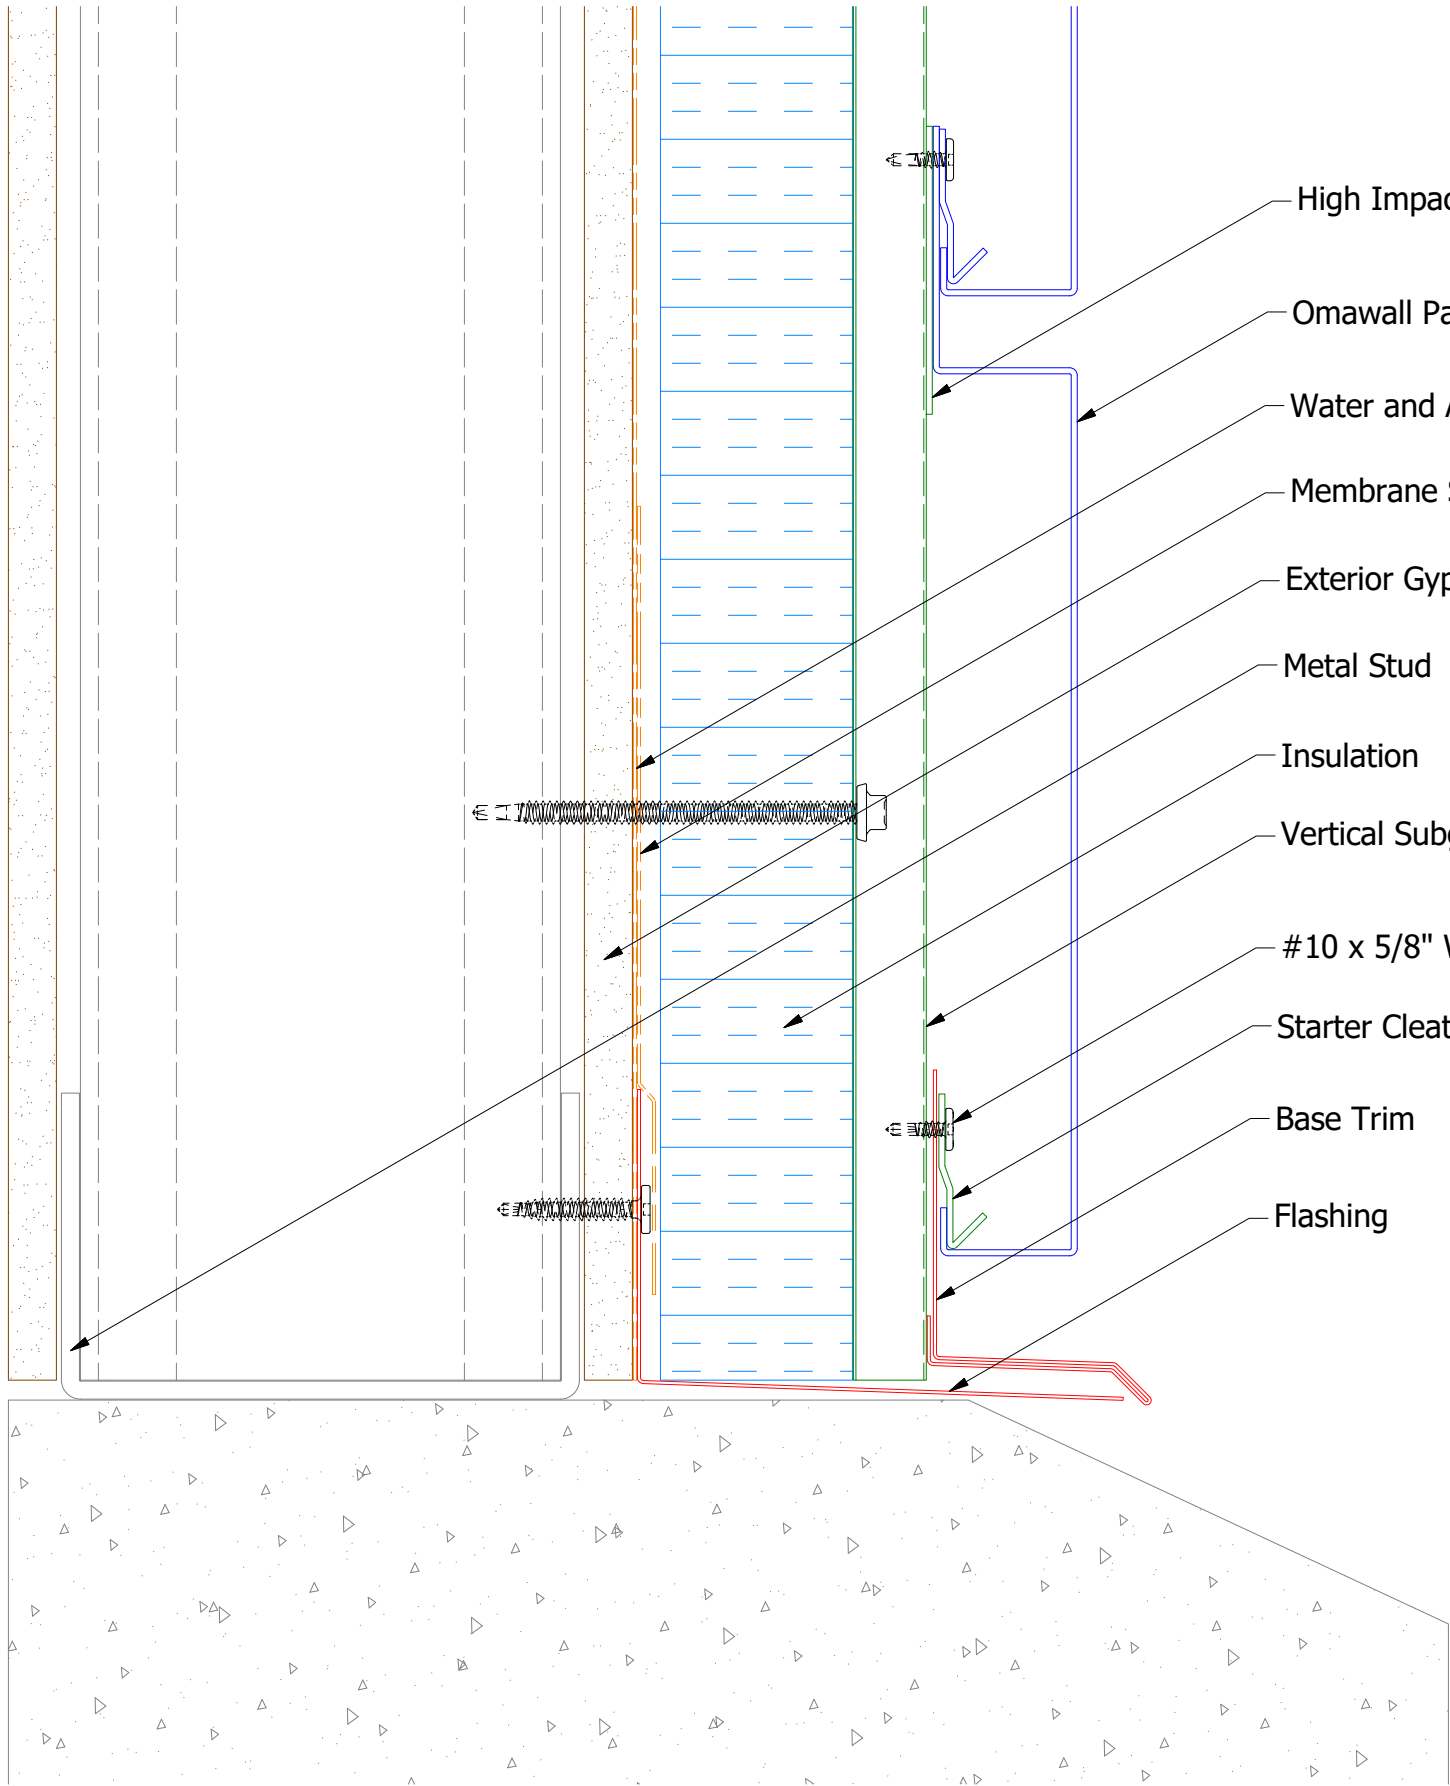

Note: * denotes color side.

High Impact Plastic Shim (as required)

Omawall Panel

Water and Air Resistive Barrier

Membrane Strip

Exterior Gypsum Board

Metal Stud

Insulation



Vertical Subgirt

#10 x 5/8" Wafer Head Fastener


Starter Cleat

Base Trim

Flashing

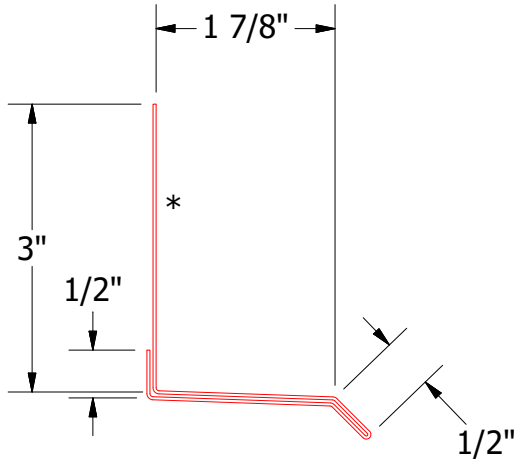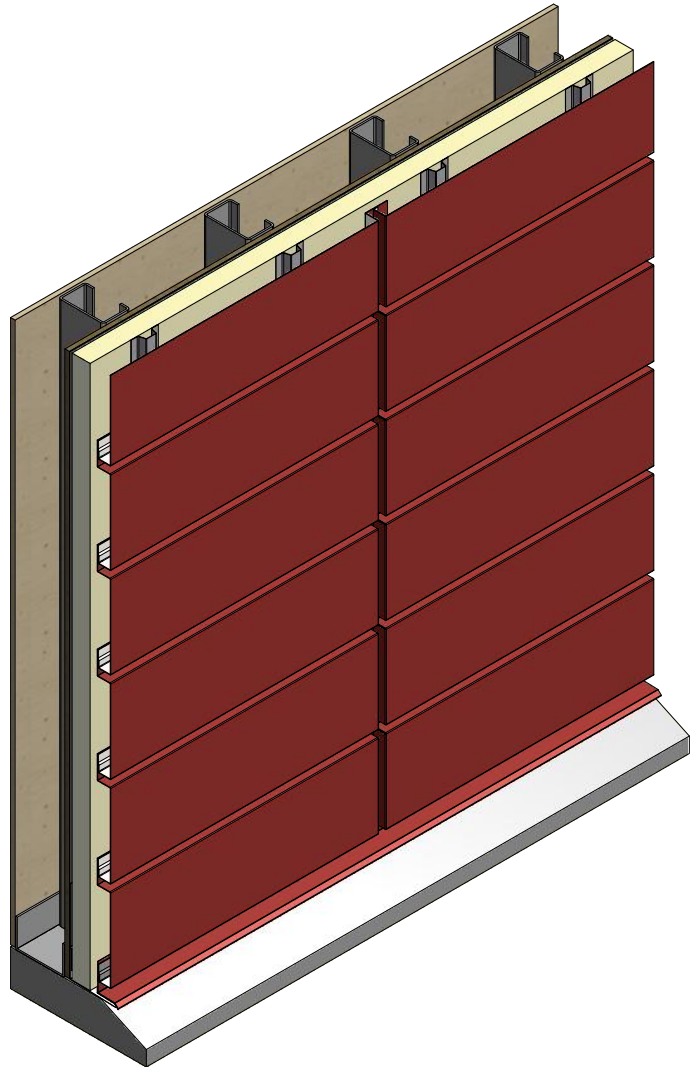

Base Trim

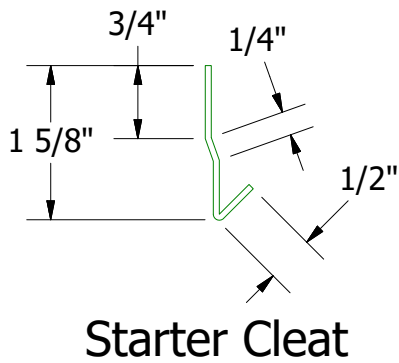

Starter Cleat
