

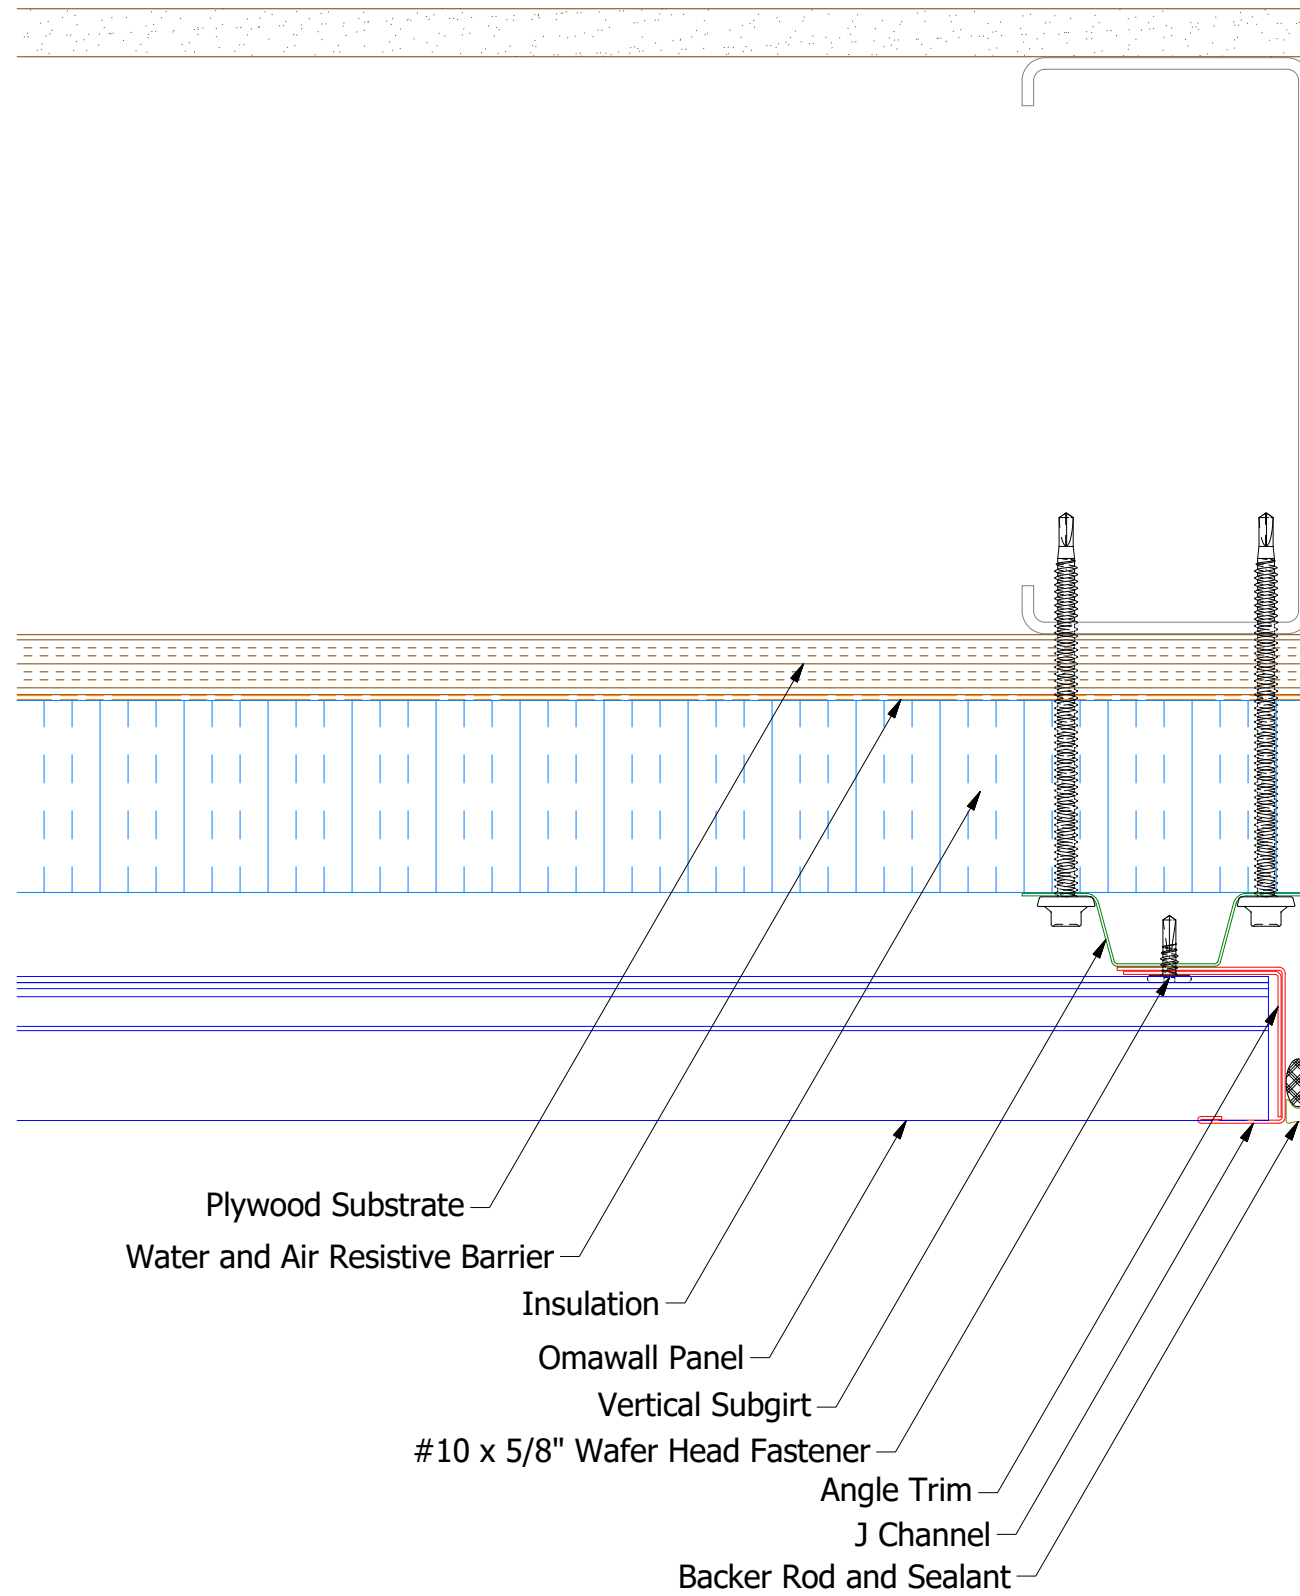


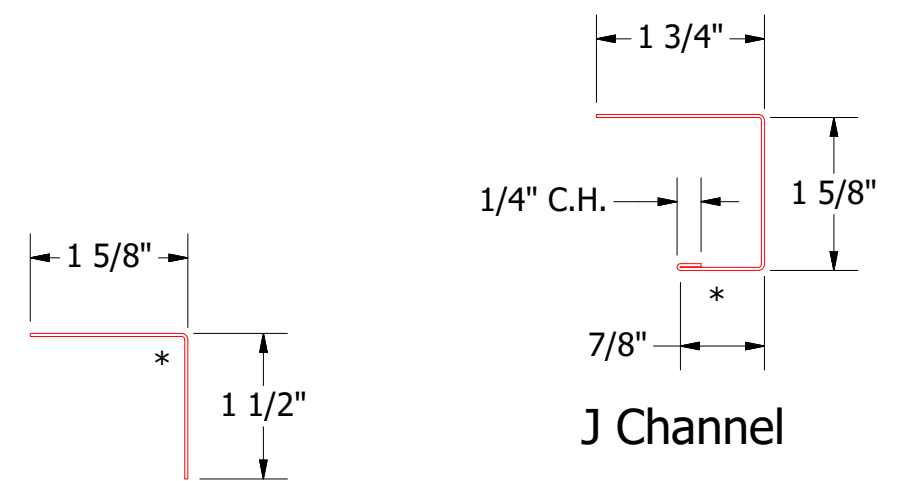


Note: * denotes color side.

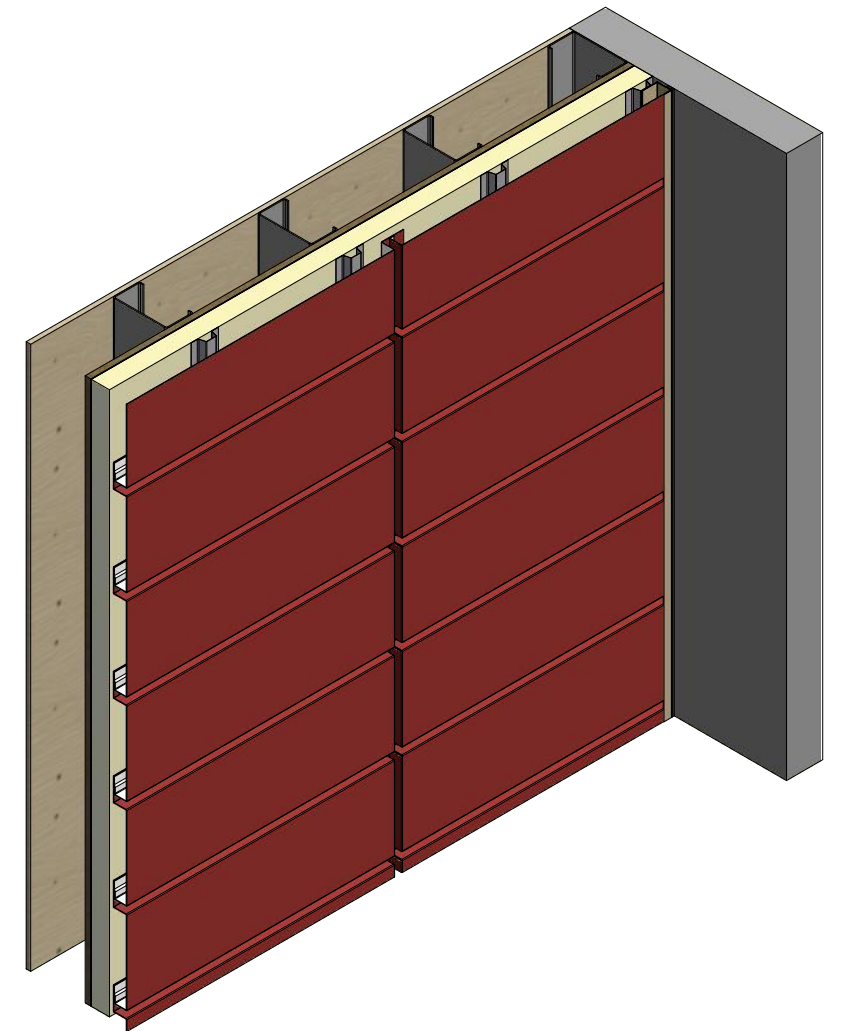

Angle Trim

J Channel

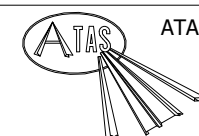
ATAS INTERNATIONAL, INC
 Allentown PA
 610-395-8445
 Mesa AZ
 480-558-7210

TITLE				Omawall Open Endwall Detail			
DWG. NO.				DR	DMR	DATE	3/11/2021
				APP		DATE	
MATERIAL				SH. SIZE	B	SCALE	X:X
REV. NO.	DATE	DESCRIPTION OF REVISION	BY	APP			