


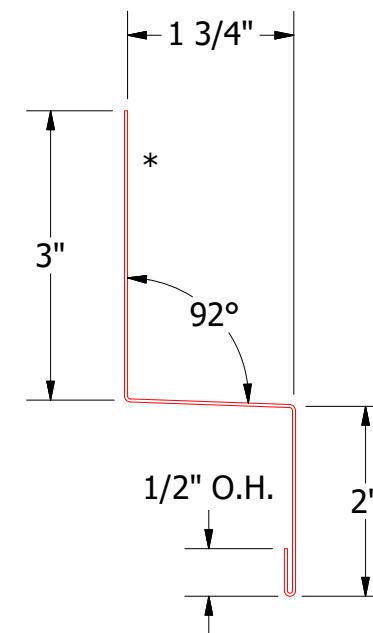


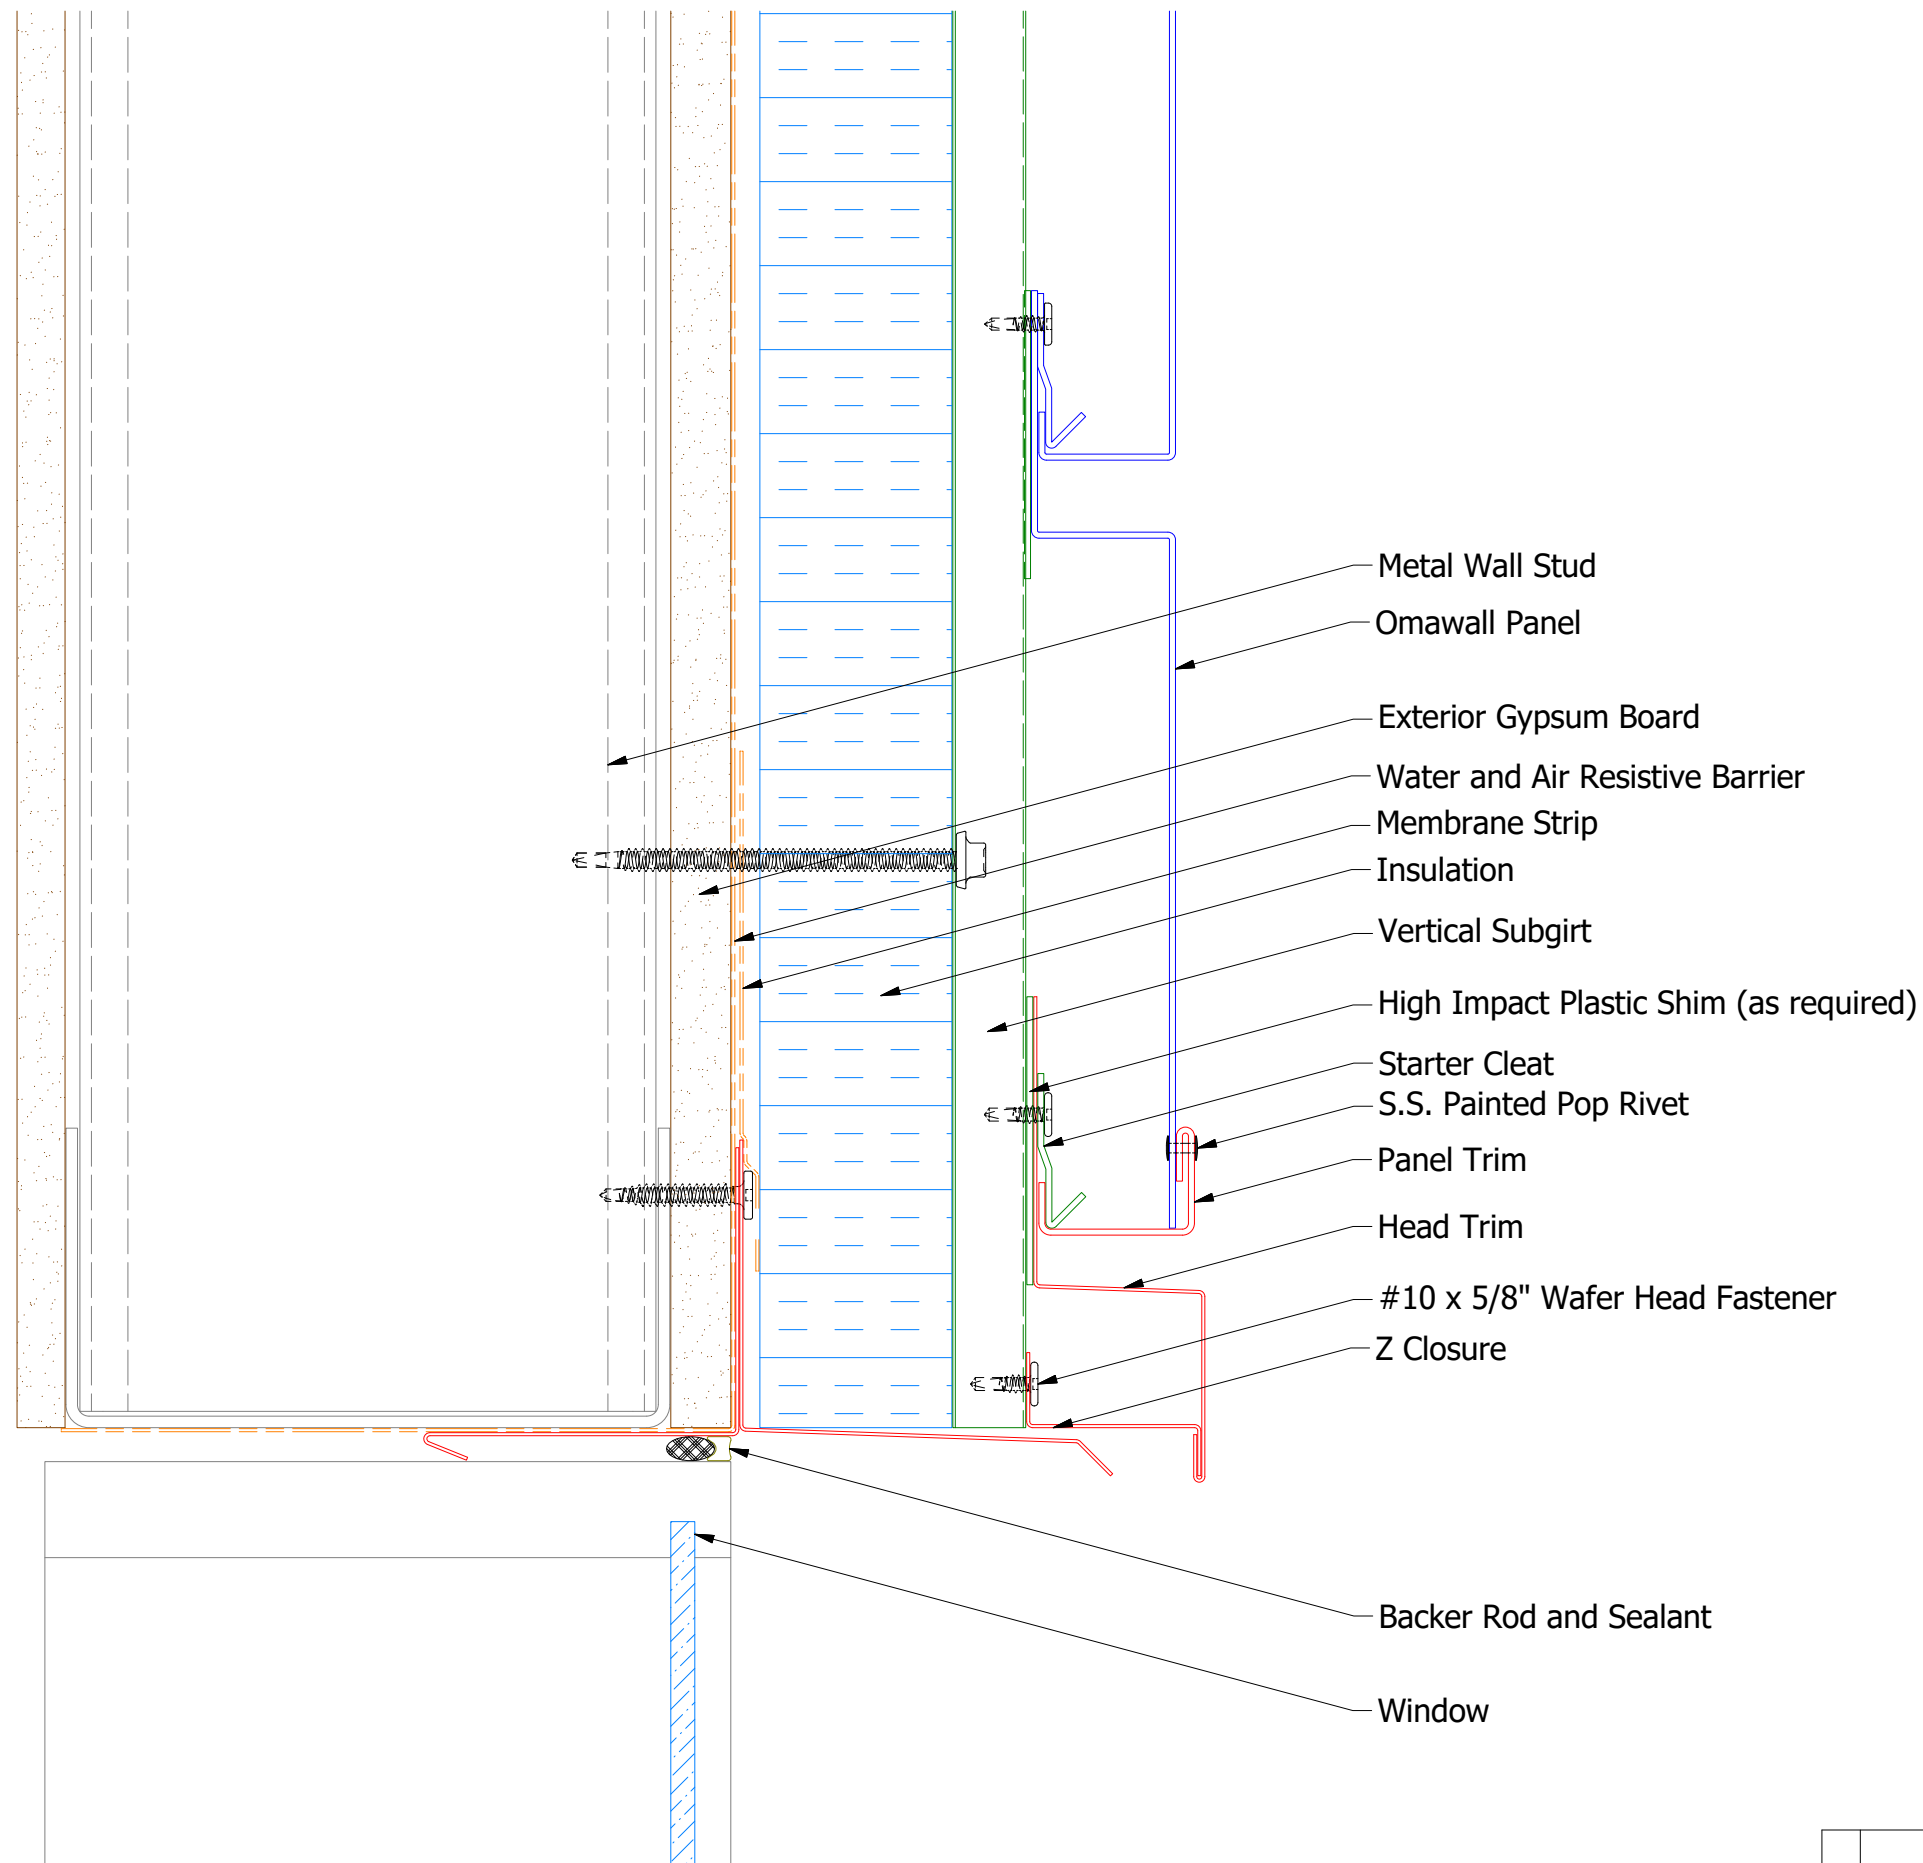

Head Trim

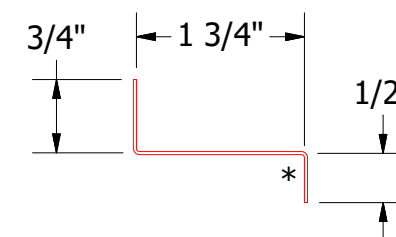

Z Closure

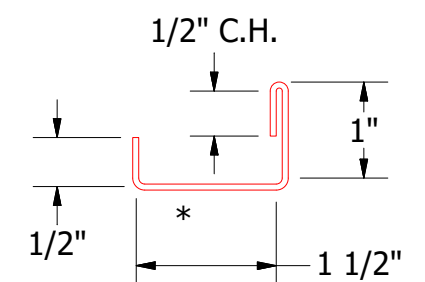

Panel Trim

Note: * denotes color side.

REV. NO.	DATE	DESCRIPTION OF REVISION	BY	APP	

ATAS
 ATAS INTERNATIONAL, INC
 Allentown PA
 610-395-8445
 Mesa AZ
 480-558-7210

TITLE			Omawall Open Head Detail		
DWG. NO.		DR	DMR	DATE	3/17/2021
		APP		DATE	
MATERIAL		SH. SIZE	B	SCALE	X:X