

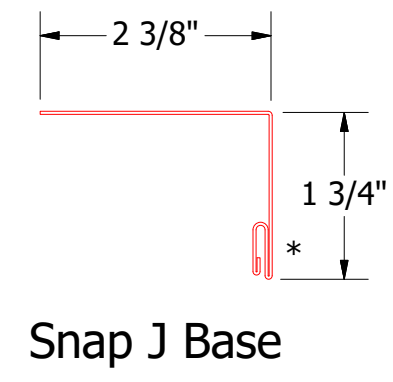
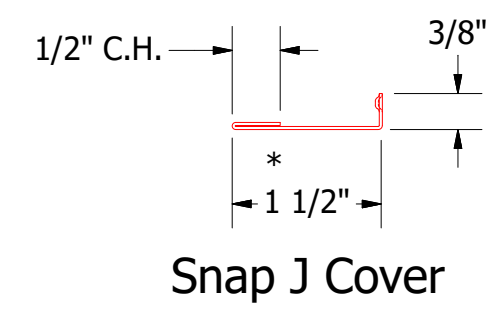
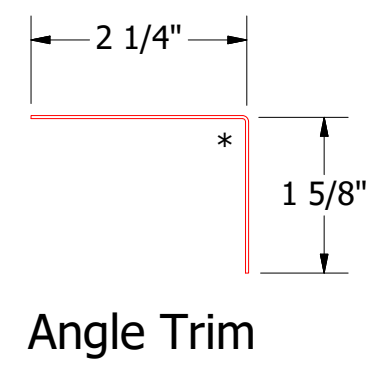
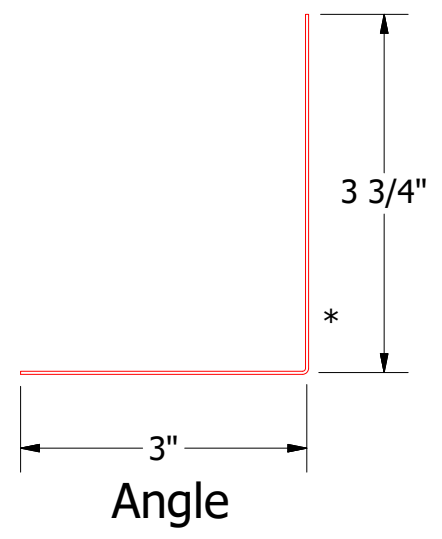
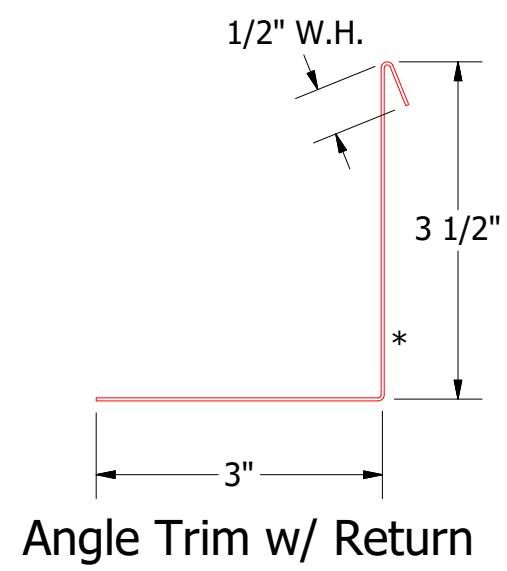
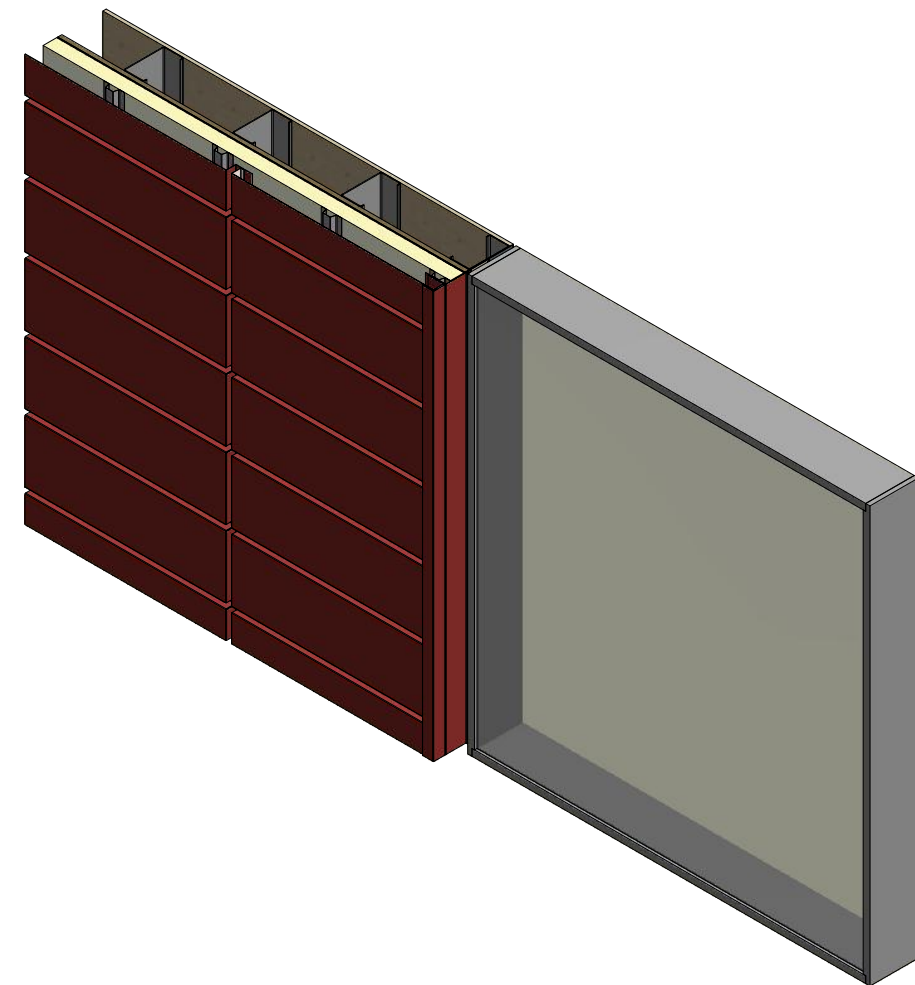


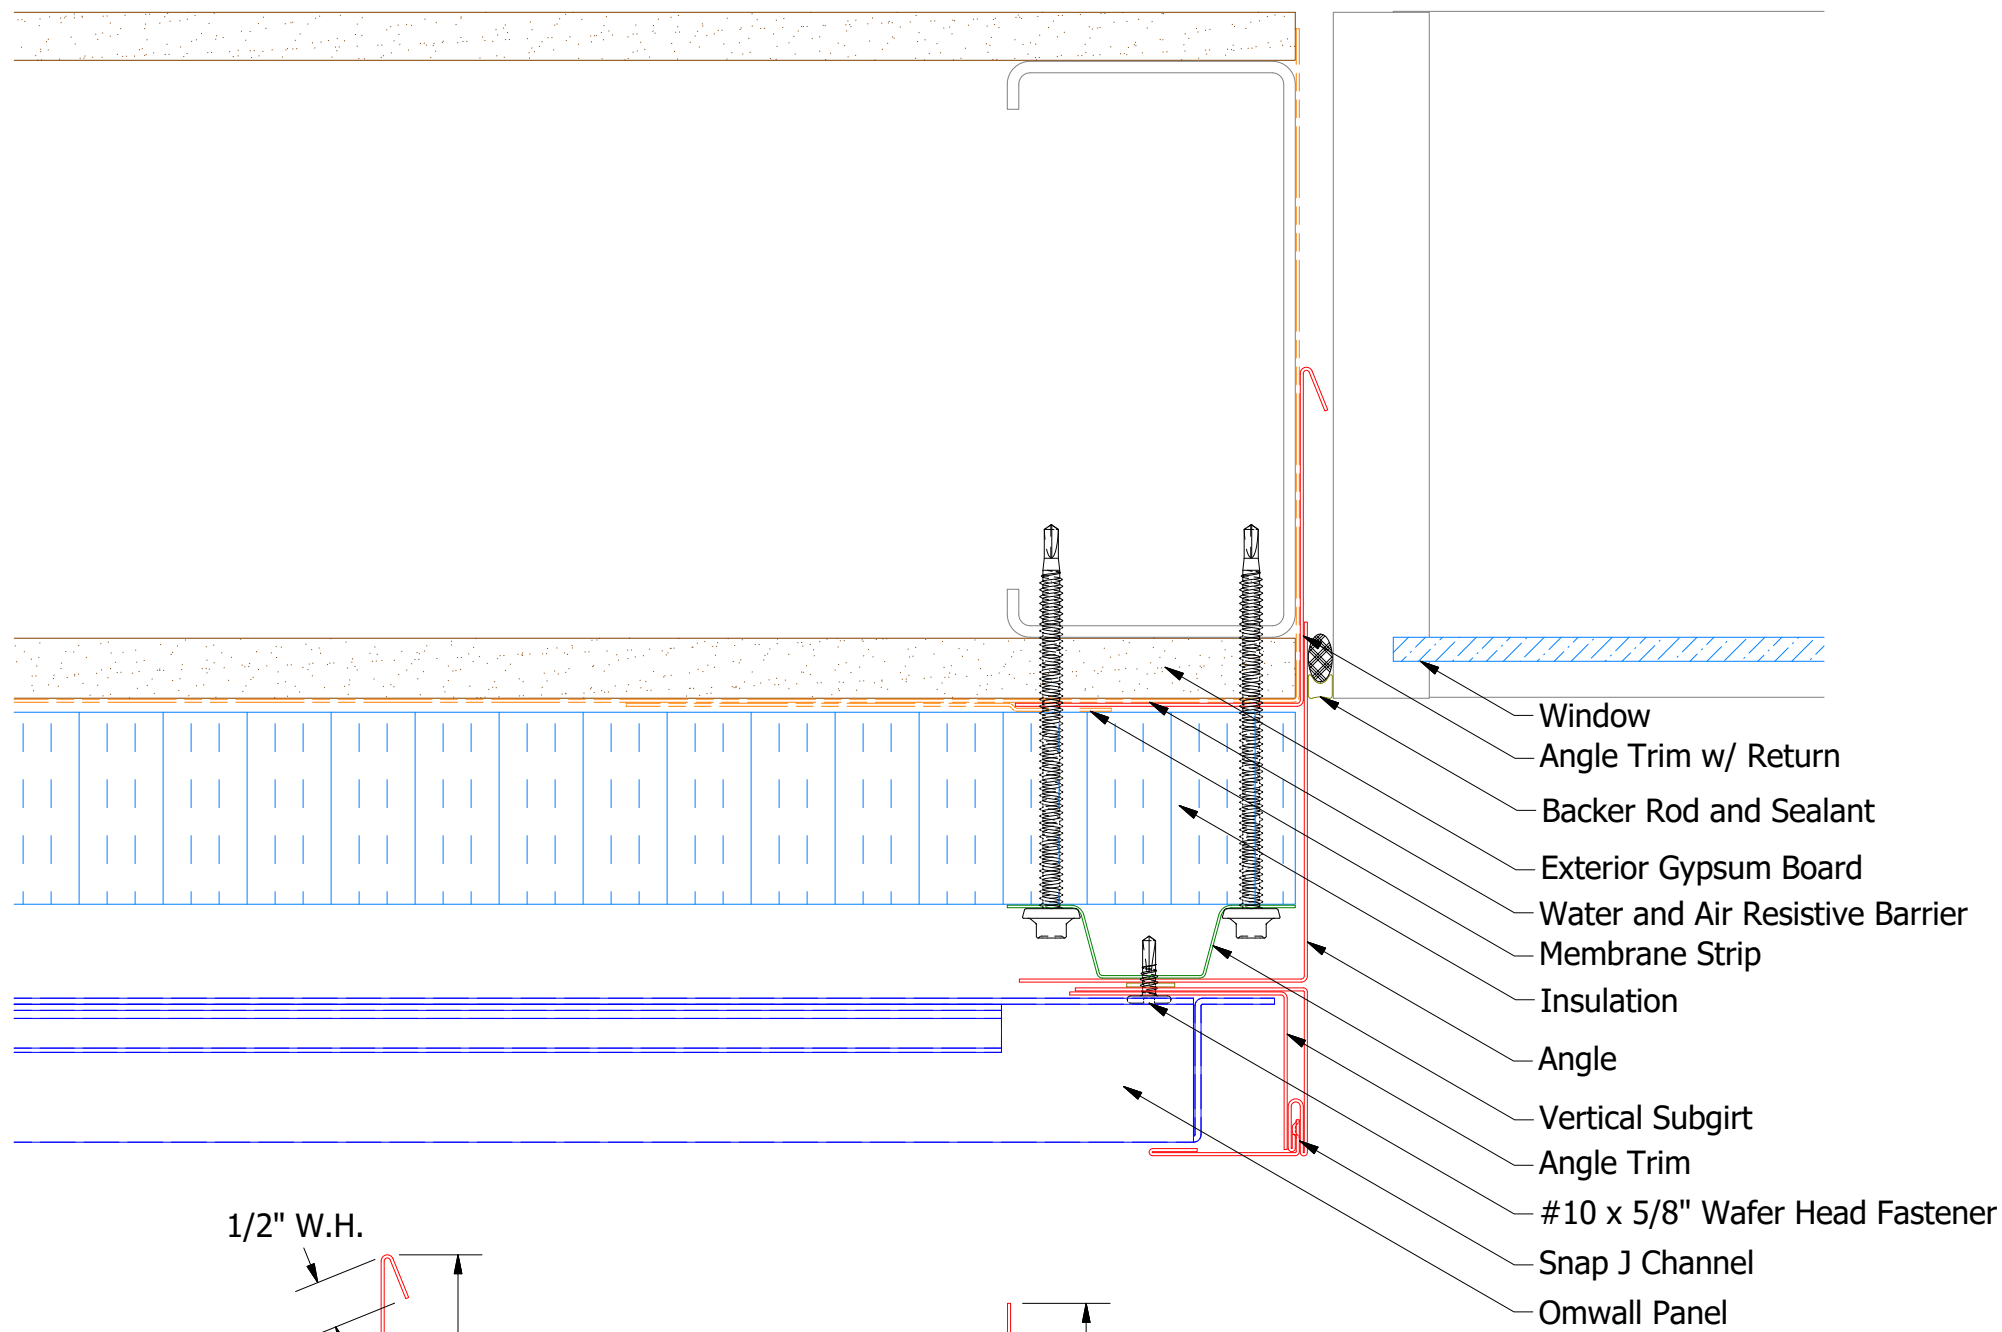

Note: * denotes color side.

REV. NO.		DATE	DESCRIPTION OF REVISION	BY	APP	TITLE	
						Omawall Open Jamb Detail	
						DWG. NO.	DR DMR DATE 3/26/2021
						MATERIAL	APP DATE
						SH. SIZE B	SCALE X:X

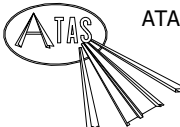

ATAS INTERNATIONAL, INC

Allentown PA

610-395-8445

Mesa AZ

480-558-7210