

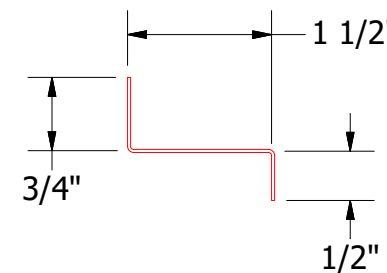
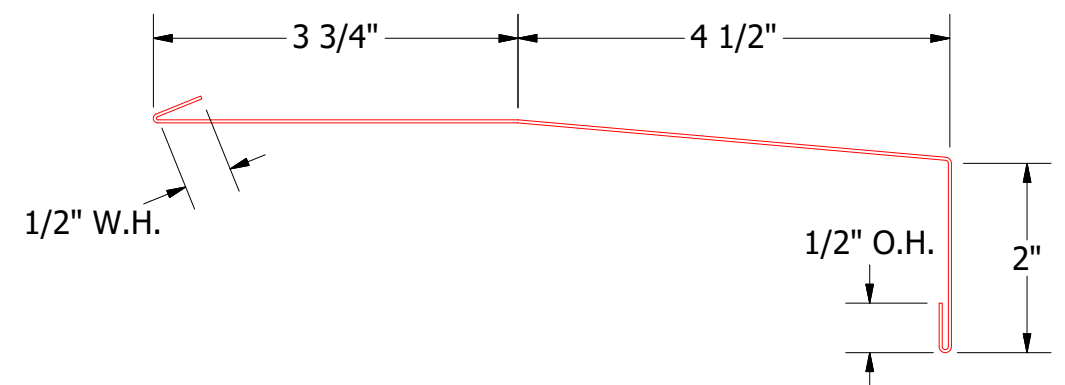


Support Z

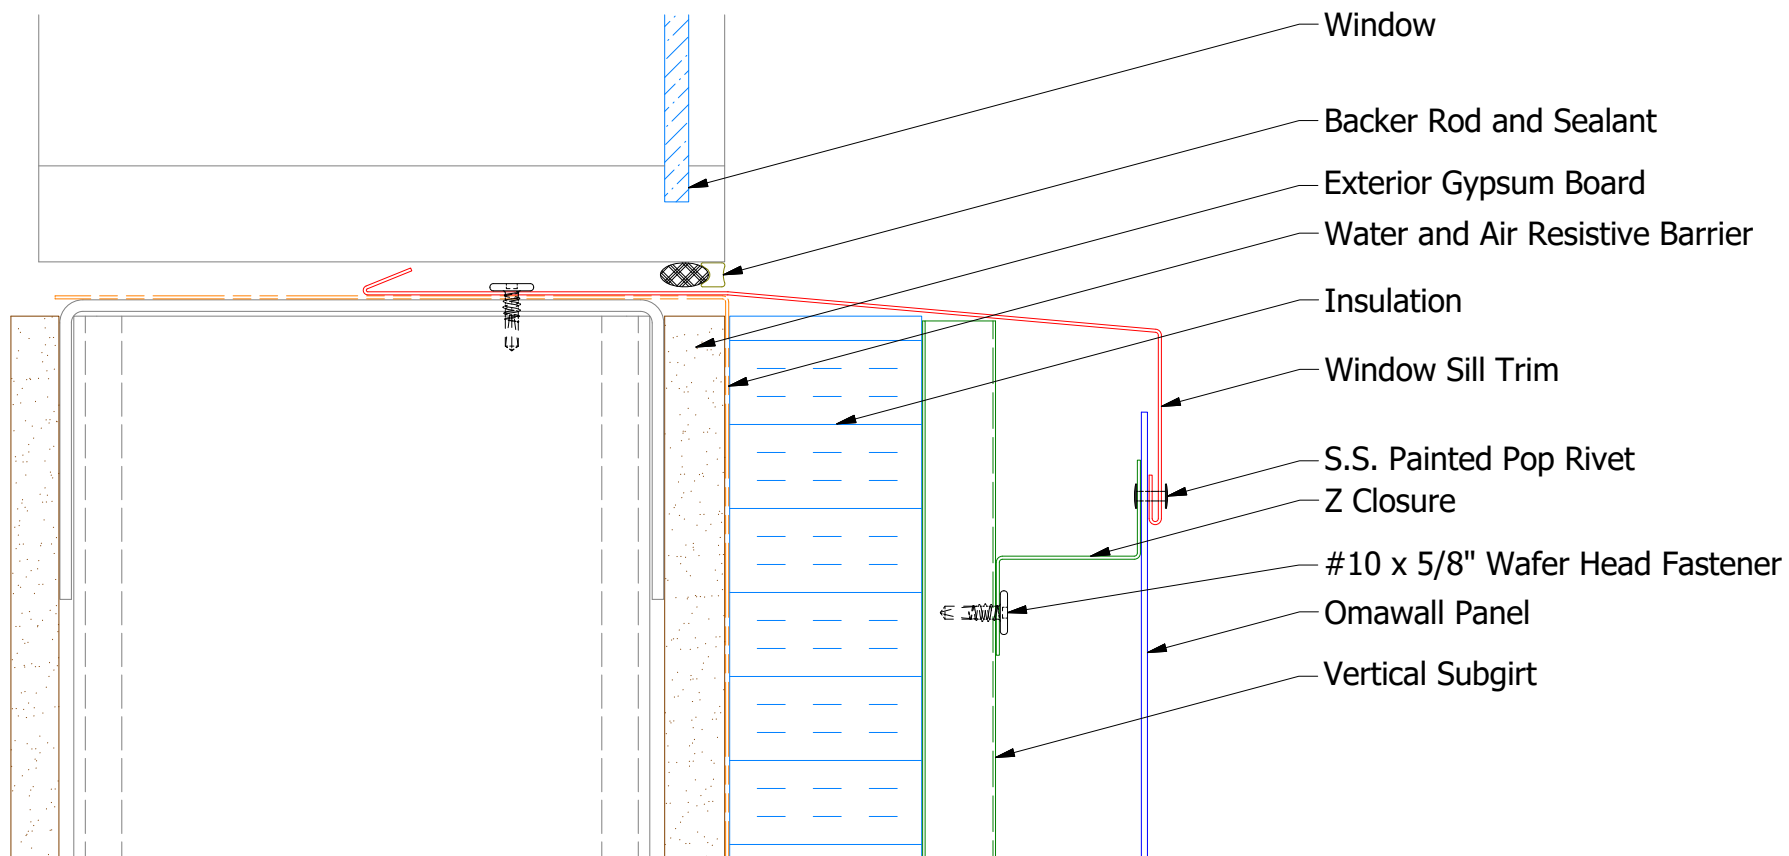


Window Sill Closure Trim

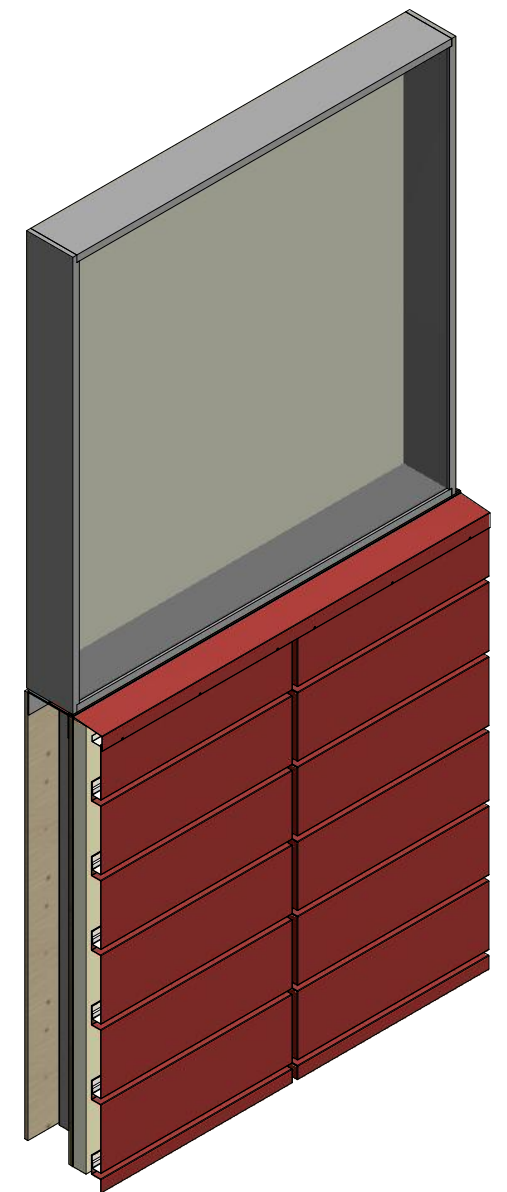

Window Sill Trim

Note: * denotes color side.

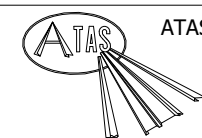

ATAS INTERNATIONAL, INC
Allentown PA
610-395-8445
Mesa AZ
480-558-7210

TITLE			
Omawall Open Window Sill Detail			
DWG. NO.		DR	DATE
		DMR	4/2/2021
		APP	DATE
MATERIAL		SH. SIZE	SCALE
		B	X:X

REV. NO.	DATE	DESCRIPTION OF REVISION	BY	APP