

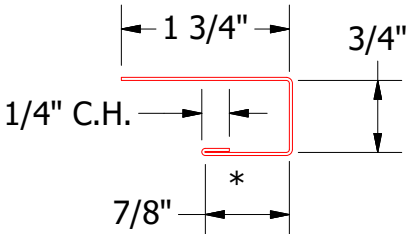
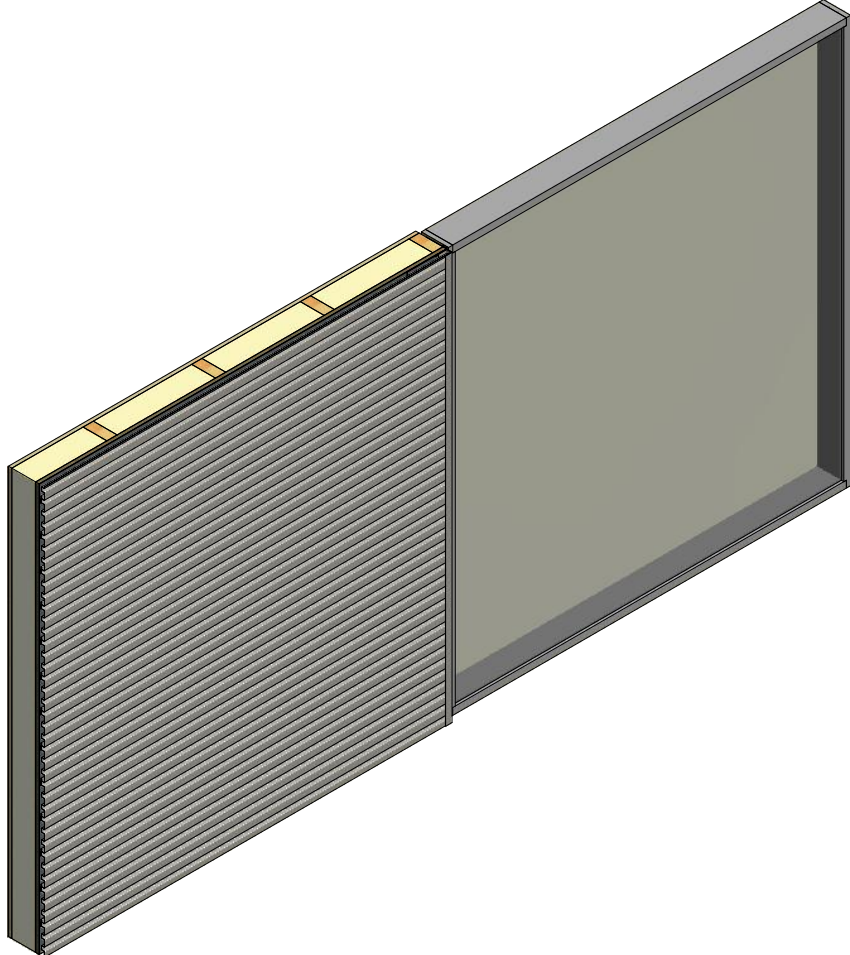


Horizontal Panel

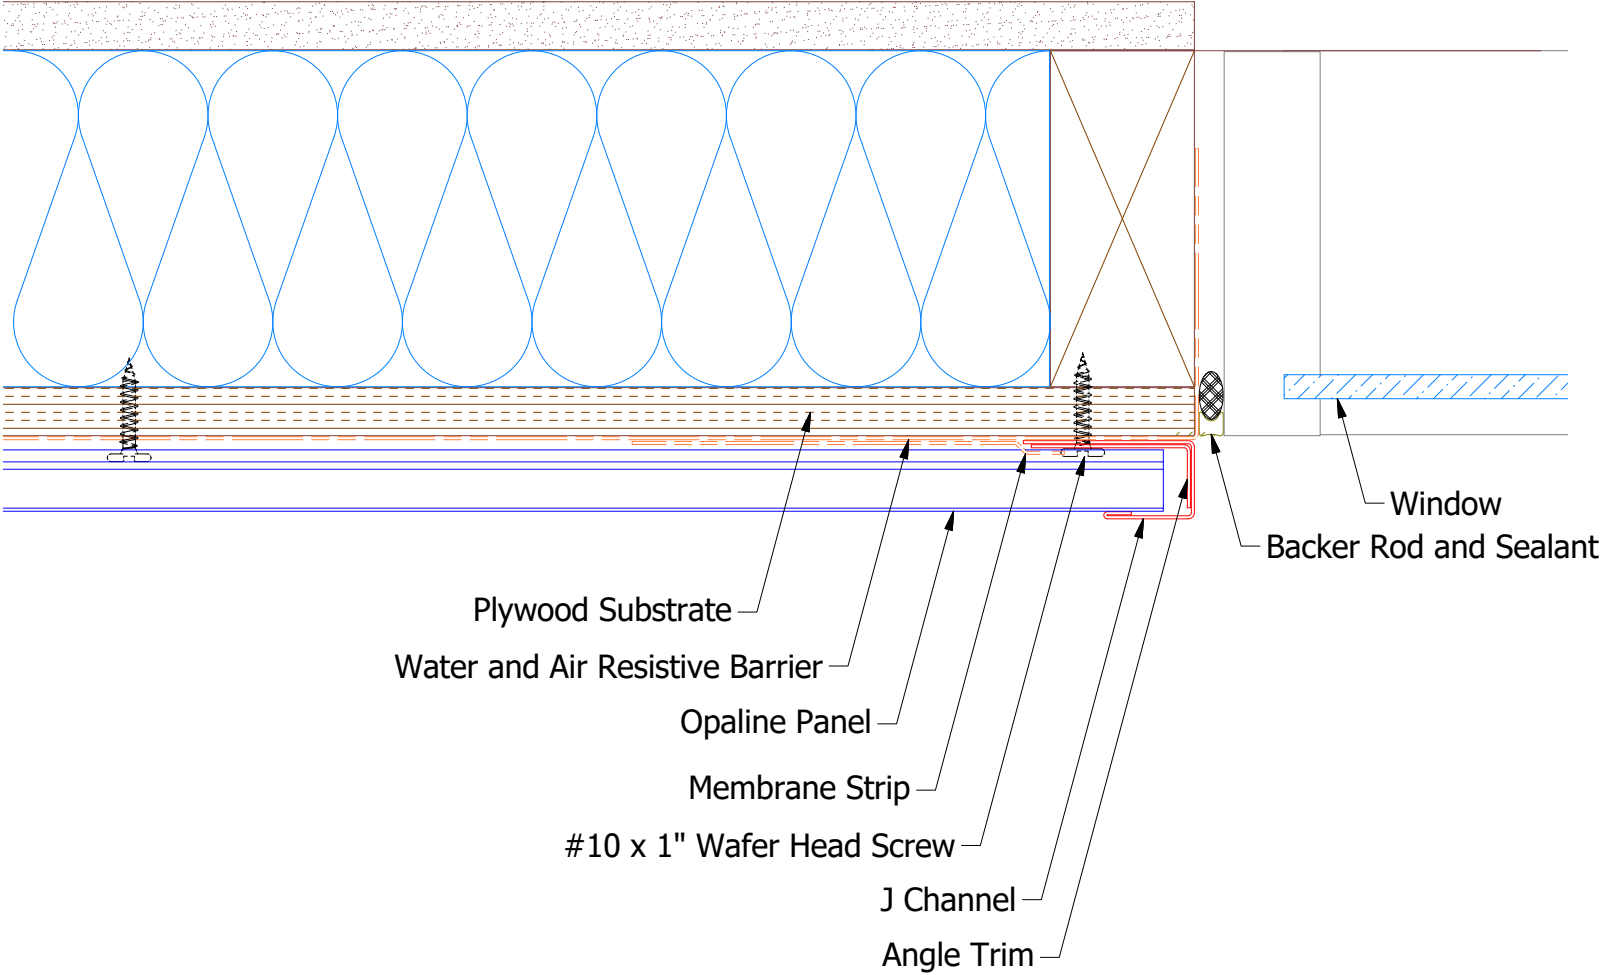

J Channel

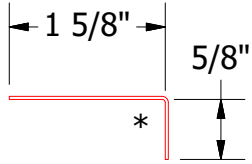

Angle Trim


ATAS INTERNATIONAL, INC
 Allentown PA
 610-395-8445
 Mesa AZ
 480-558-7210

TITLE			Opaline Existing Jamb Window Detail		
DWG. NO.	DR	DATE	APP	DMR	DATE
		12/31/2018			
REV. NO.	DATE	DESCRIPTION OF REVISION	BY	APP	SCALE
					B X:X

Note: * denotes color side.