

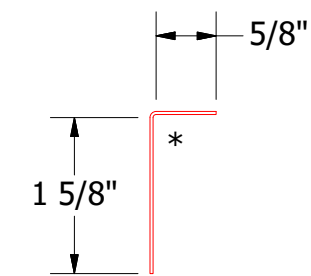
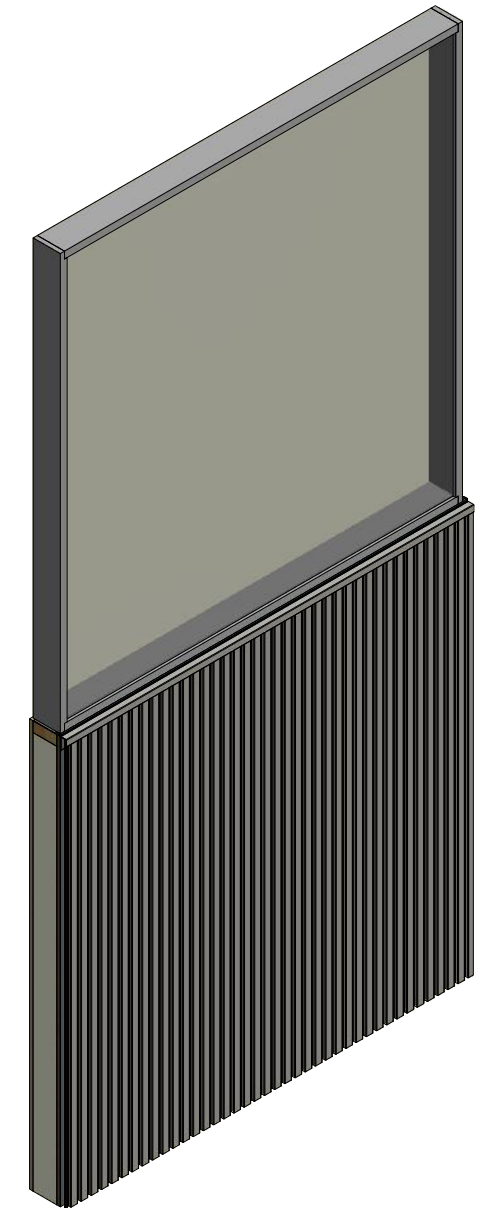


Vertical Panel

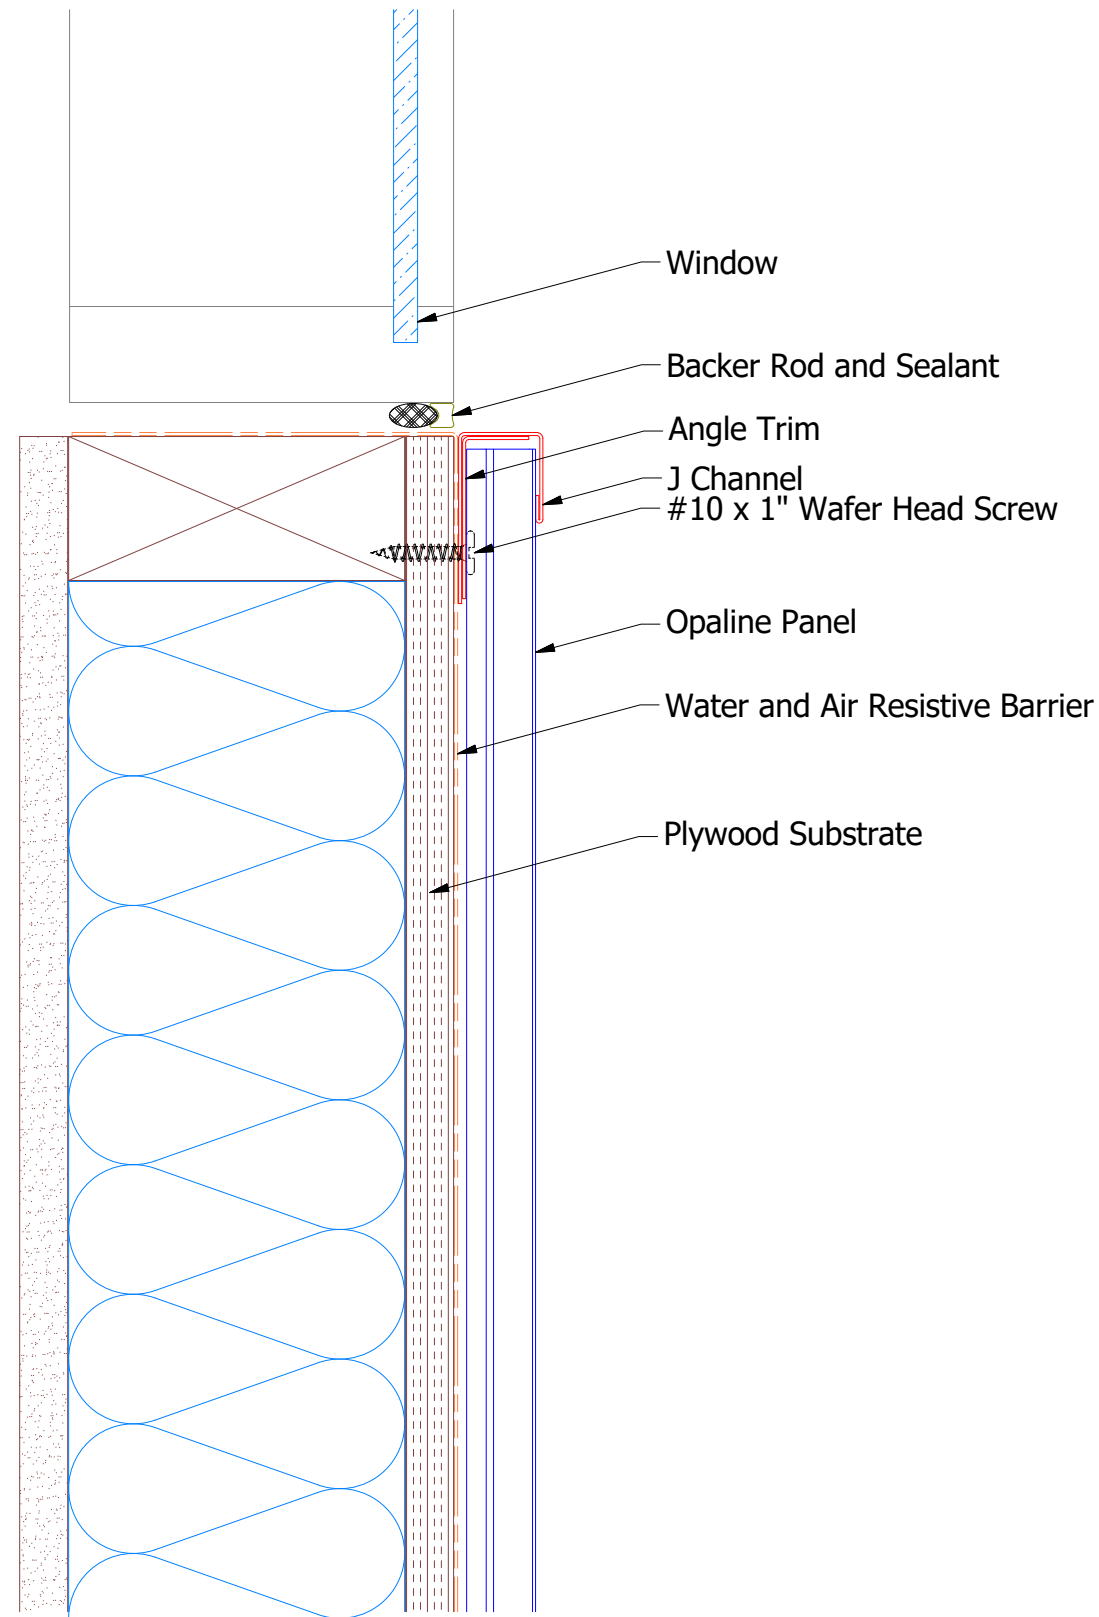

OPA680 - Angle Trim

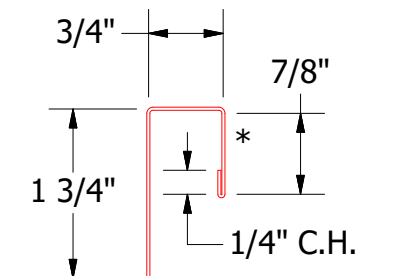

OPA034 - J Channel

ATAS ATAS INTERNATIONAL, INC
 Allentown PA
 610-395-8445
 Mesa AZ
 480-558-7210

TITLE **Opaline Existing Window Sill Detail**

REV. NO.	DATE	DESCRIPTION OF REVISION	BY	APP	DWG. NO.	DR	DMR	DATE	12/31/2018
								DATE	
					MATERIAL	SH. SIZE	B	SCALE	X:X

Note: * denotes color side.