

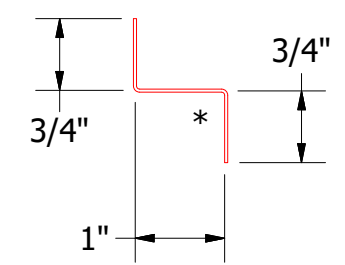
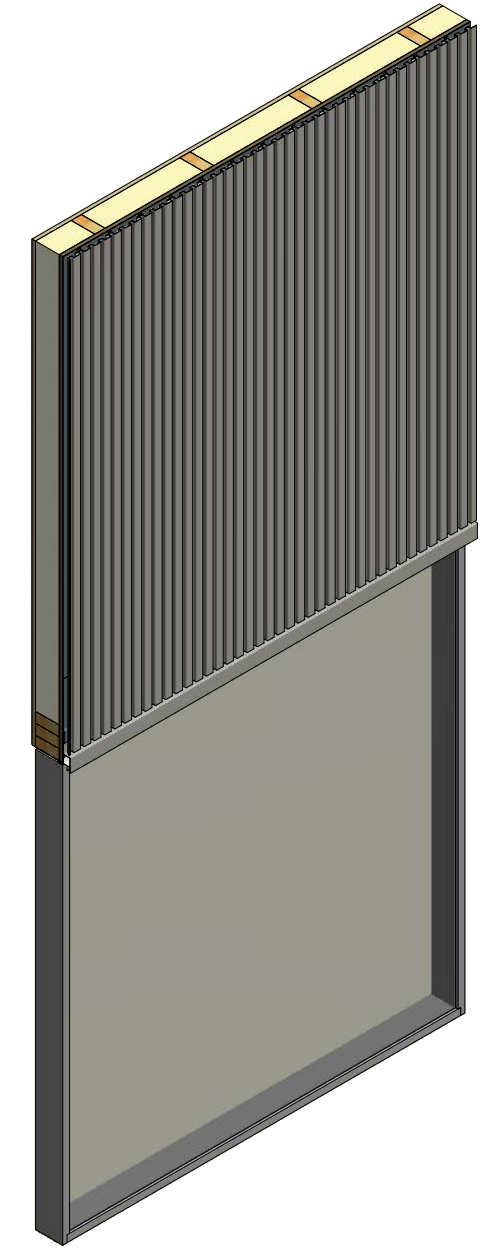


Vertical Panel

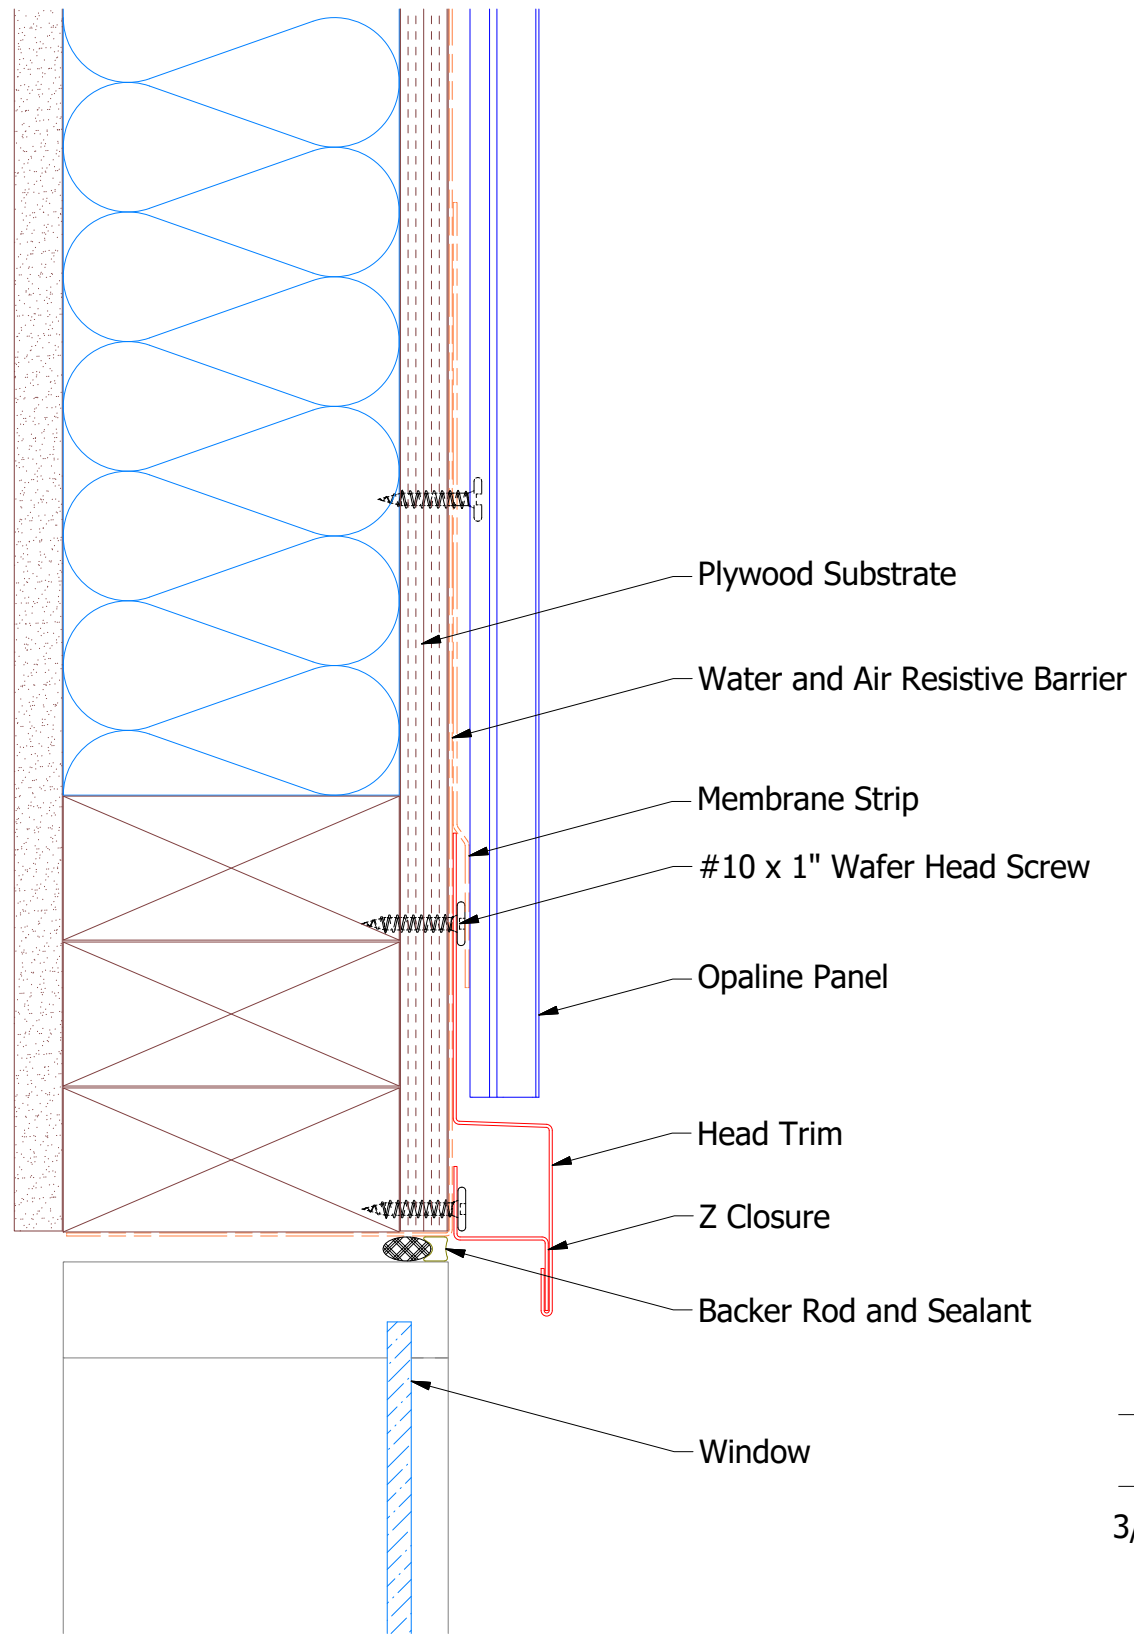

OPA681 - Z Closure

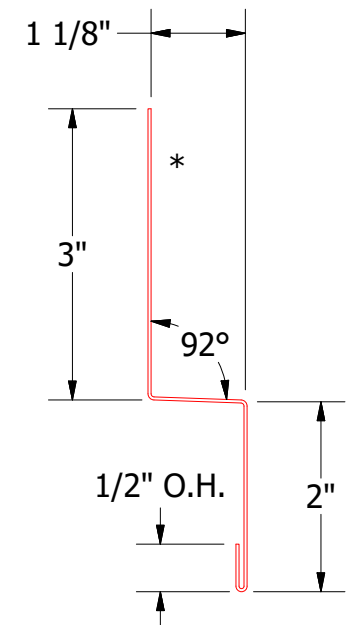

OPA550 - Head Trim

Note: * denotes color side.

REV. NO.		DATE	DESCRIPTION OF REVISION	BY	APP
DWG. NO.		DR	DMR	DATE	12/27/2018
MATERIAL		APP	DATE		
SH. SIZE		B	SCALE	X:X	


ATAS INTERNATIONAL, INC
 Allentown PA
 610-395-8445
 Mesa AZ
 480-558-7210

Opaline Head Existing Window Detail