

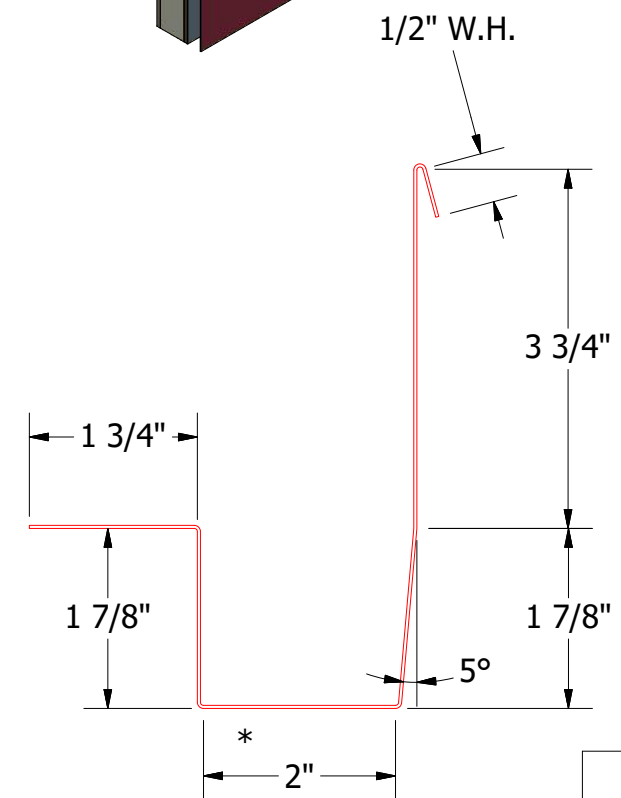
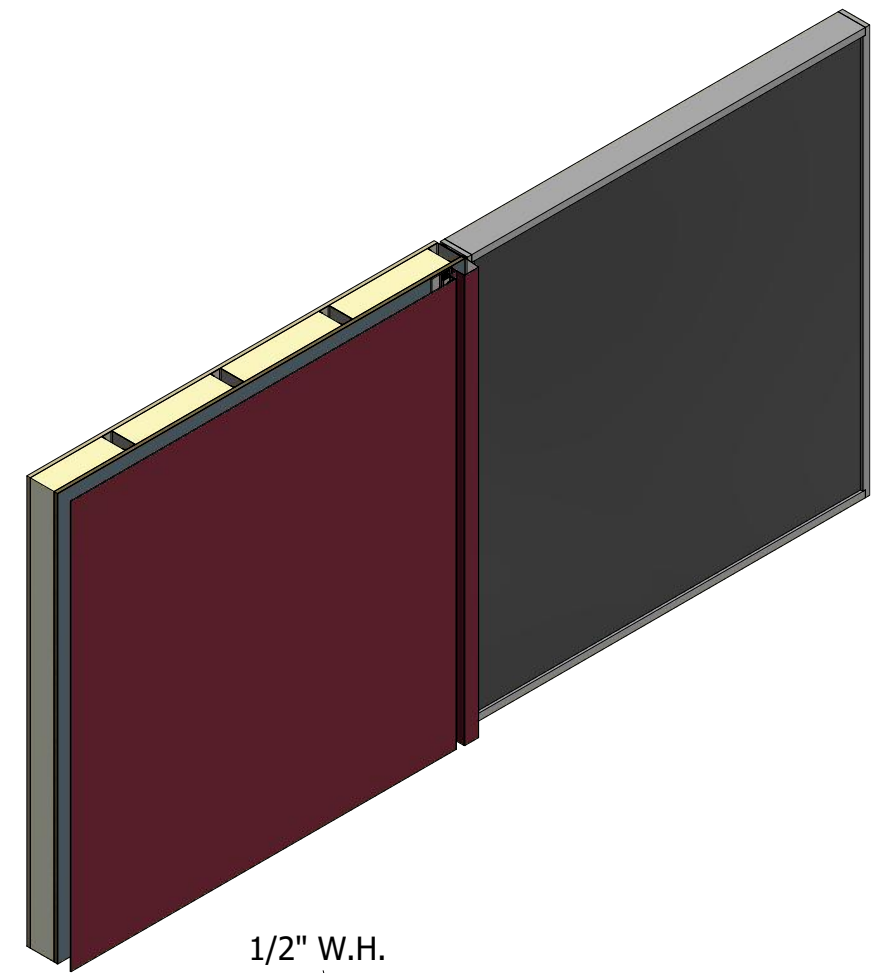


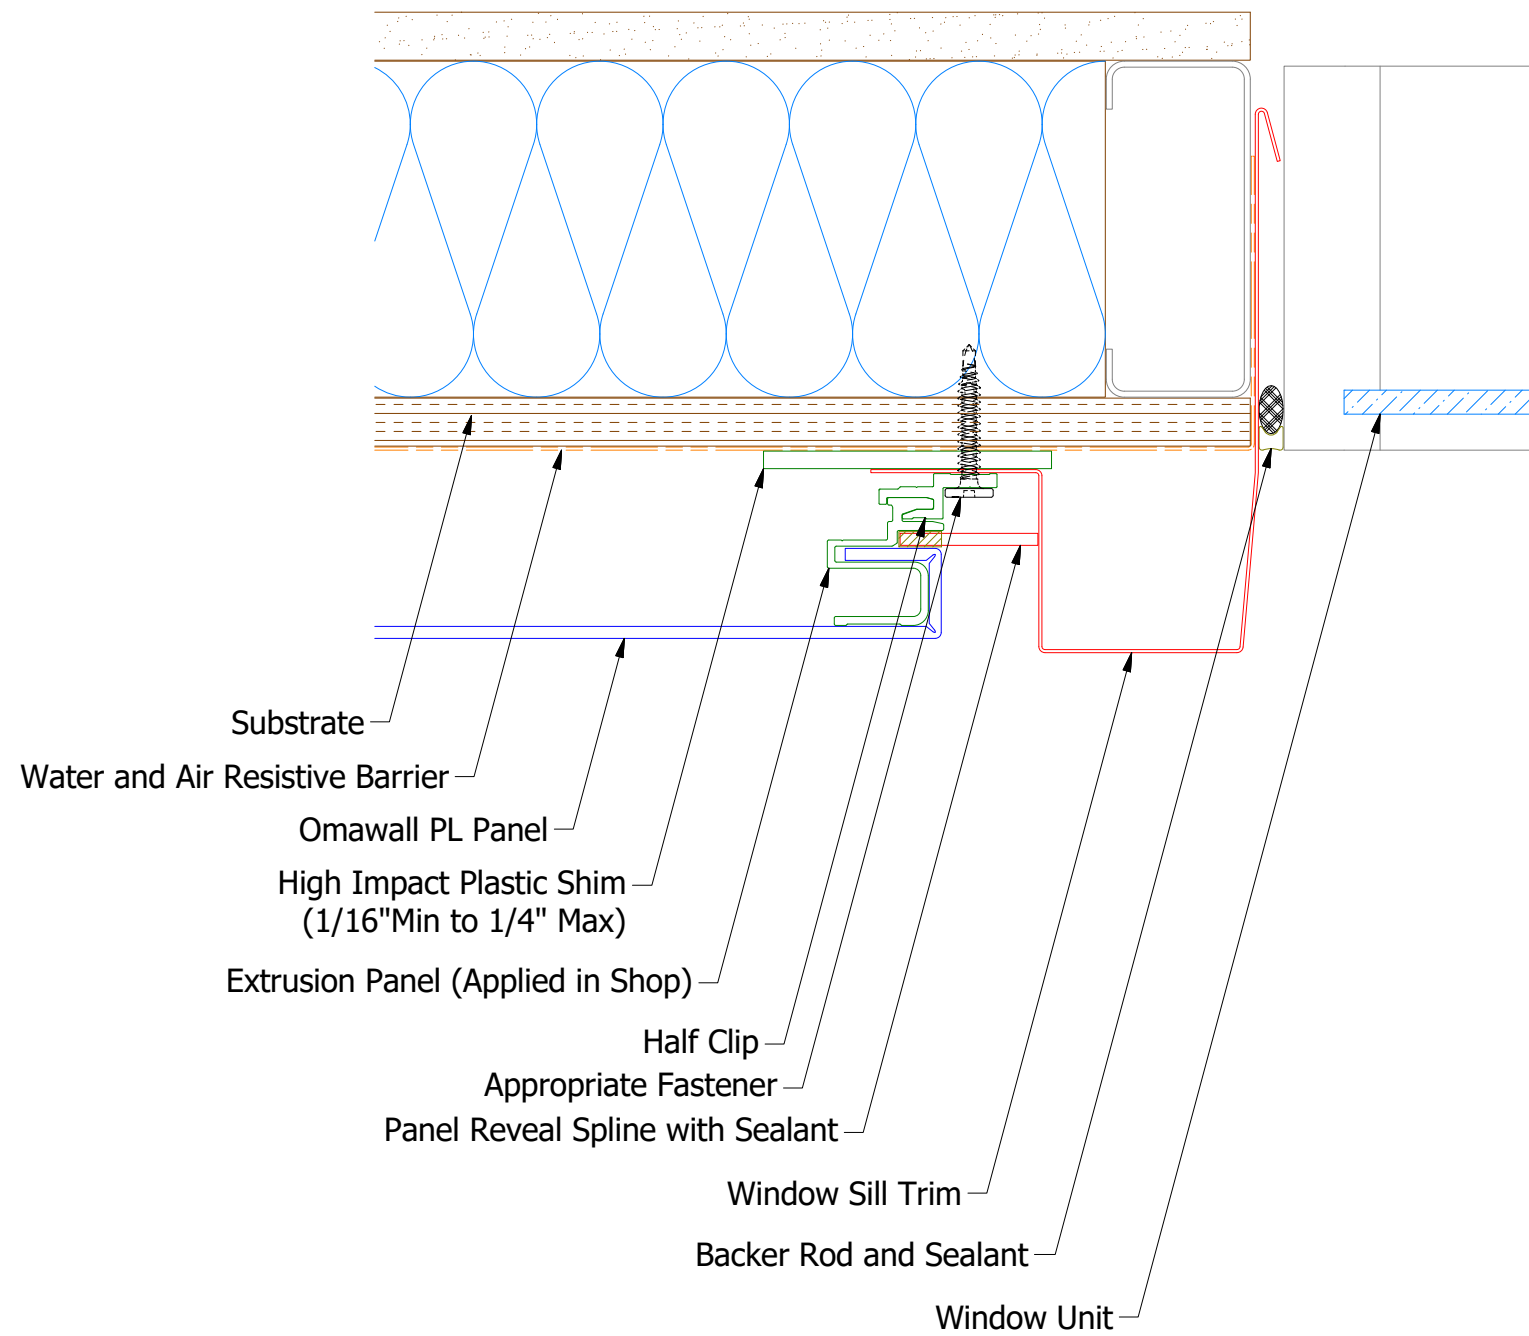

Window Sill Trim

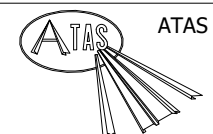

ATAS INTERNATIONAL, INC
Allentown PA
610-395-8445
Mesa AZ
480-558-7210

TITLE			
Omawall PL Jamb Detail			
DWG. NO.		DR	DATE
		JJP	8/31/2021
		APP	DATE
MATERIAL		SH. SIZE	SCALE
		B	X:X

Note: * denotes color side.