
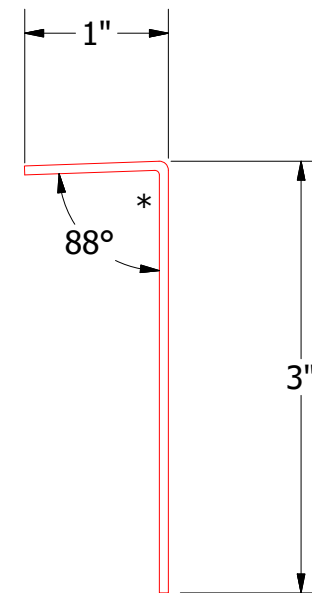
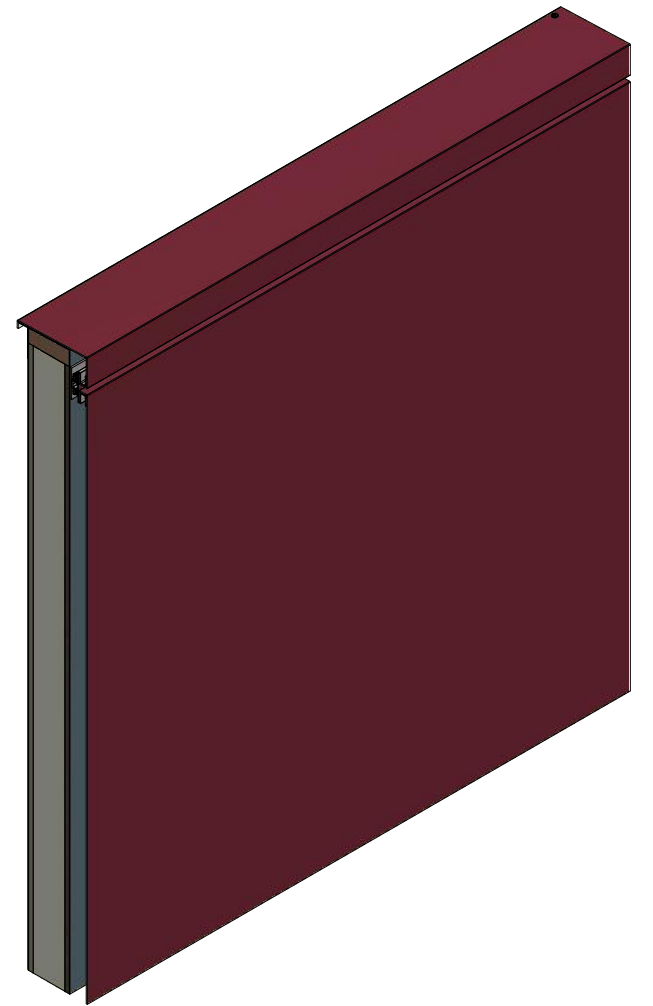


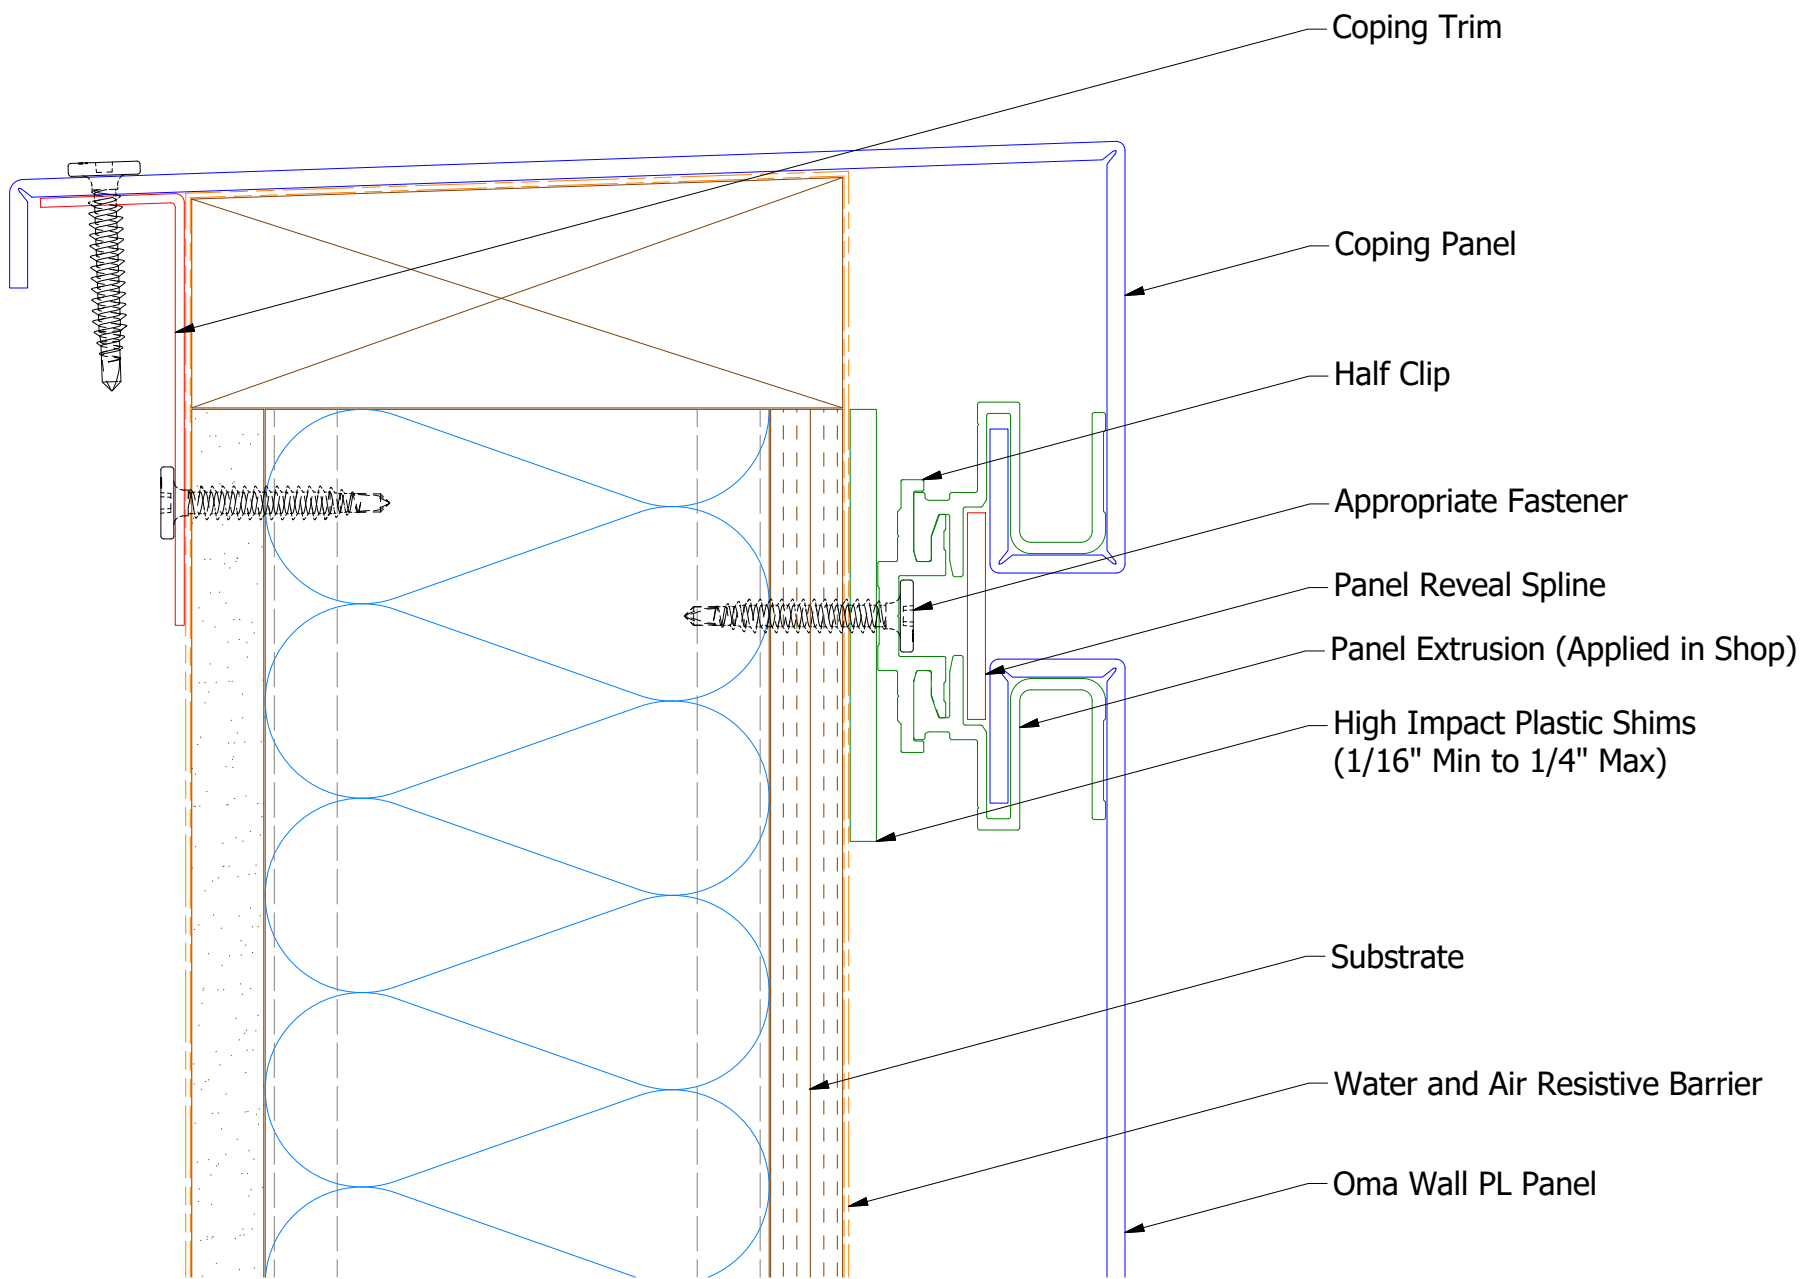

Coping Trim

Note: * denotes color side.

					TITLE Omawall PL Top of Wall Detail				
					DWG. NO.			DR JJP	DATE 9/1/2021
					MATERIAL			APP	DATE
								SH. SIZE B	SCALE X:X
REV. NO.	DATE	DESCRIPTION OF REVISION			BY	APP			