

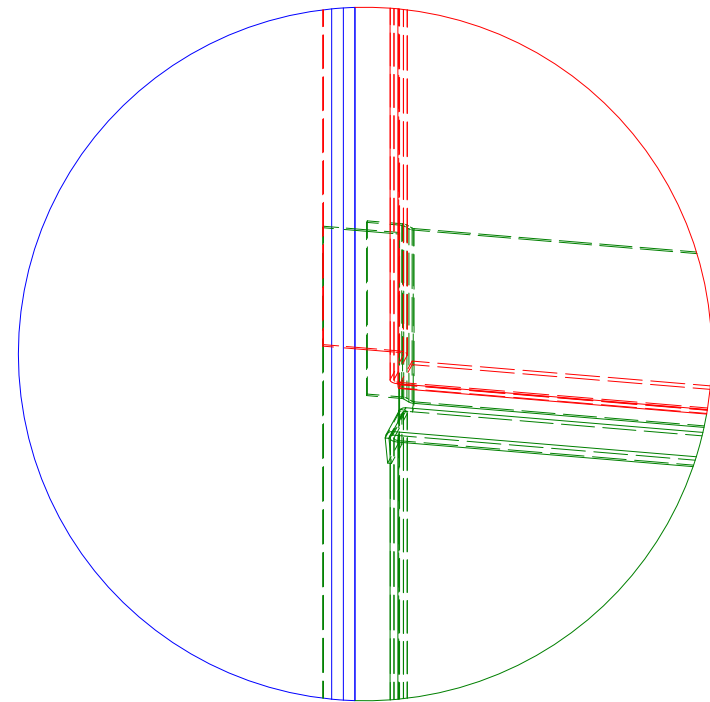


Section C-C  
Panel Reveal Interlock

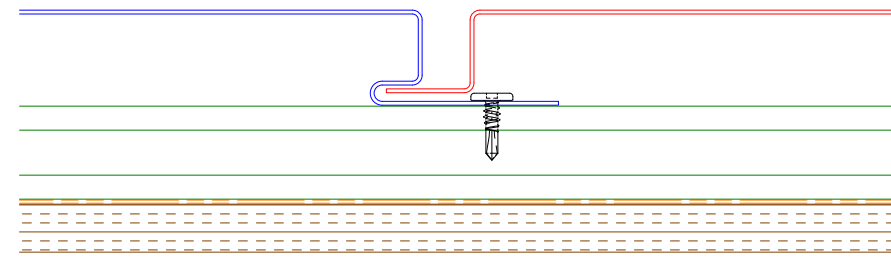


DETAIL B

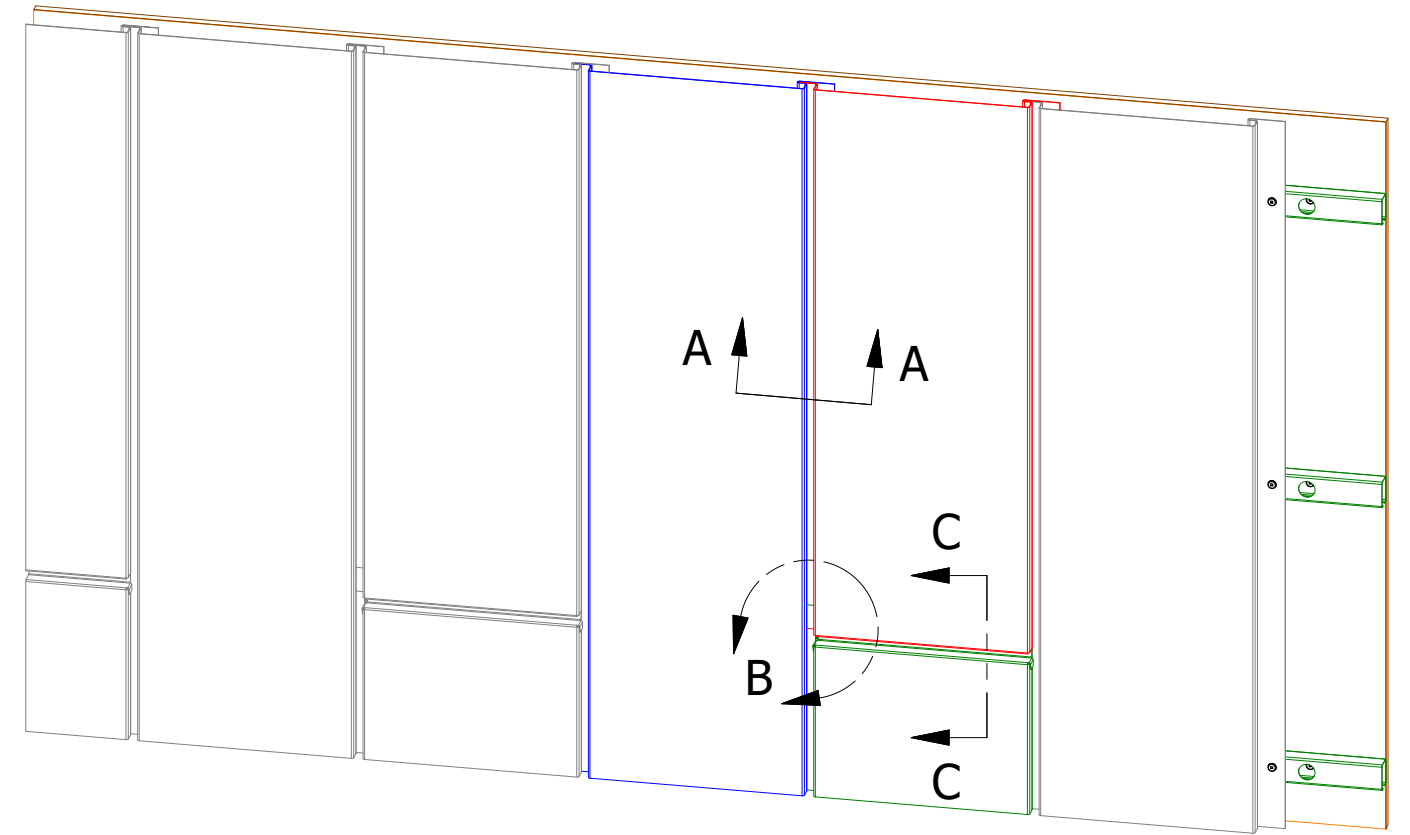

Section A-A

Note: Standard Panel Installation is Left to Right.

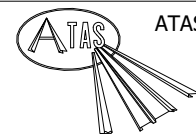

ATAS INTERNATIONAL, INC  
Allentown PA  
610-395-8445  
Mesa AZ  
480-558-7210

TITLE  
Versa-Seam Reveal Open Vertical Panel Installation Detail

REV. NO.	DATE	DESCRIPTION OF REVISION	BY	APP	DWG. NO.	DR KRK	DATE 11/4/2022
						APP	DATE
					MATERIAL	SH. SIZE B	SCALE X:X