


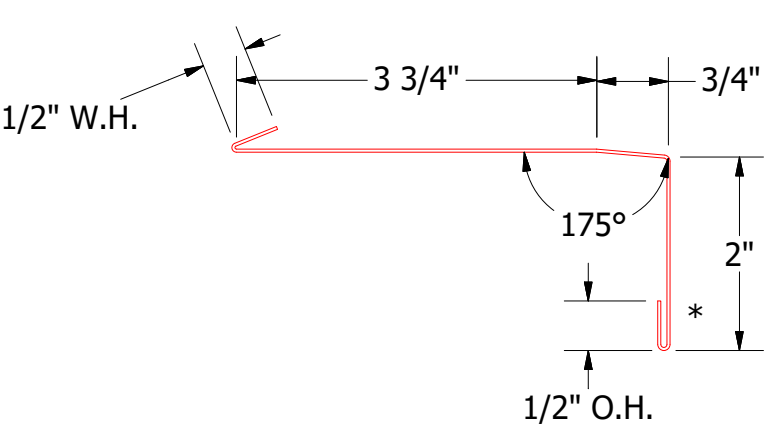
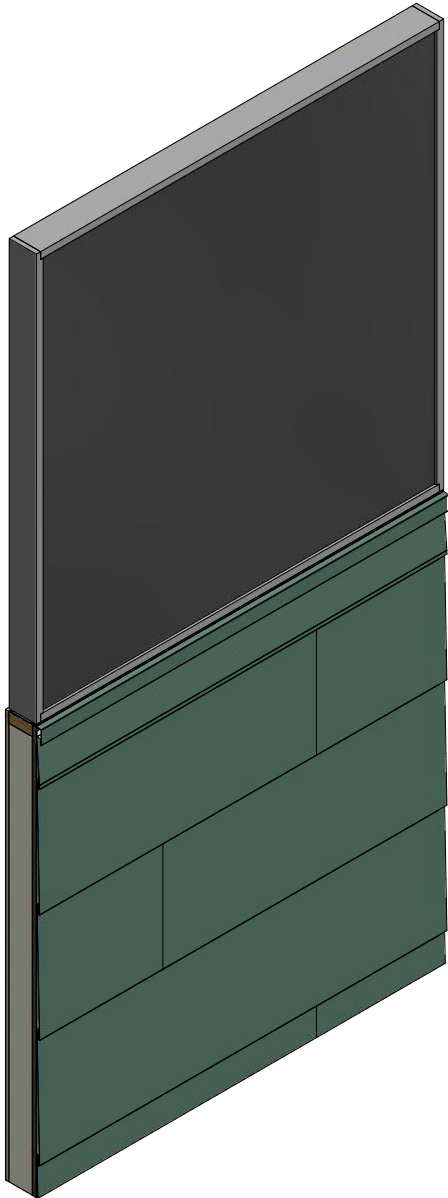


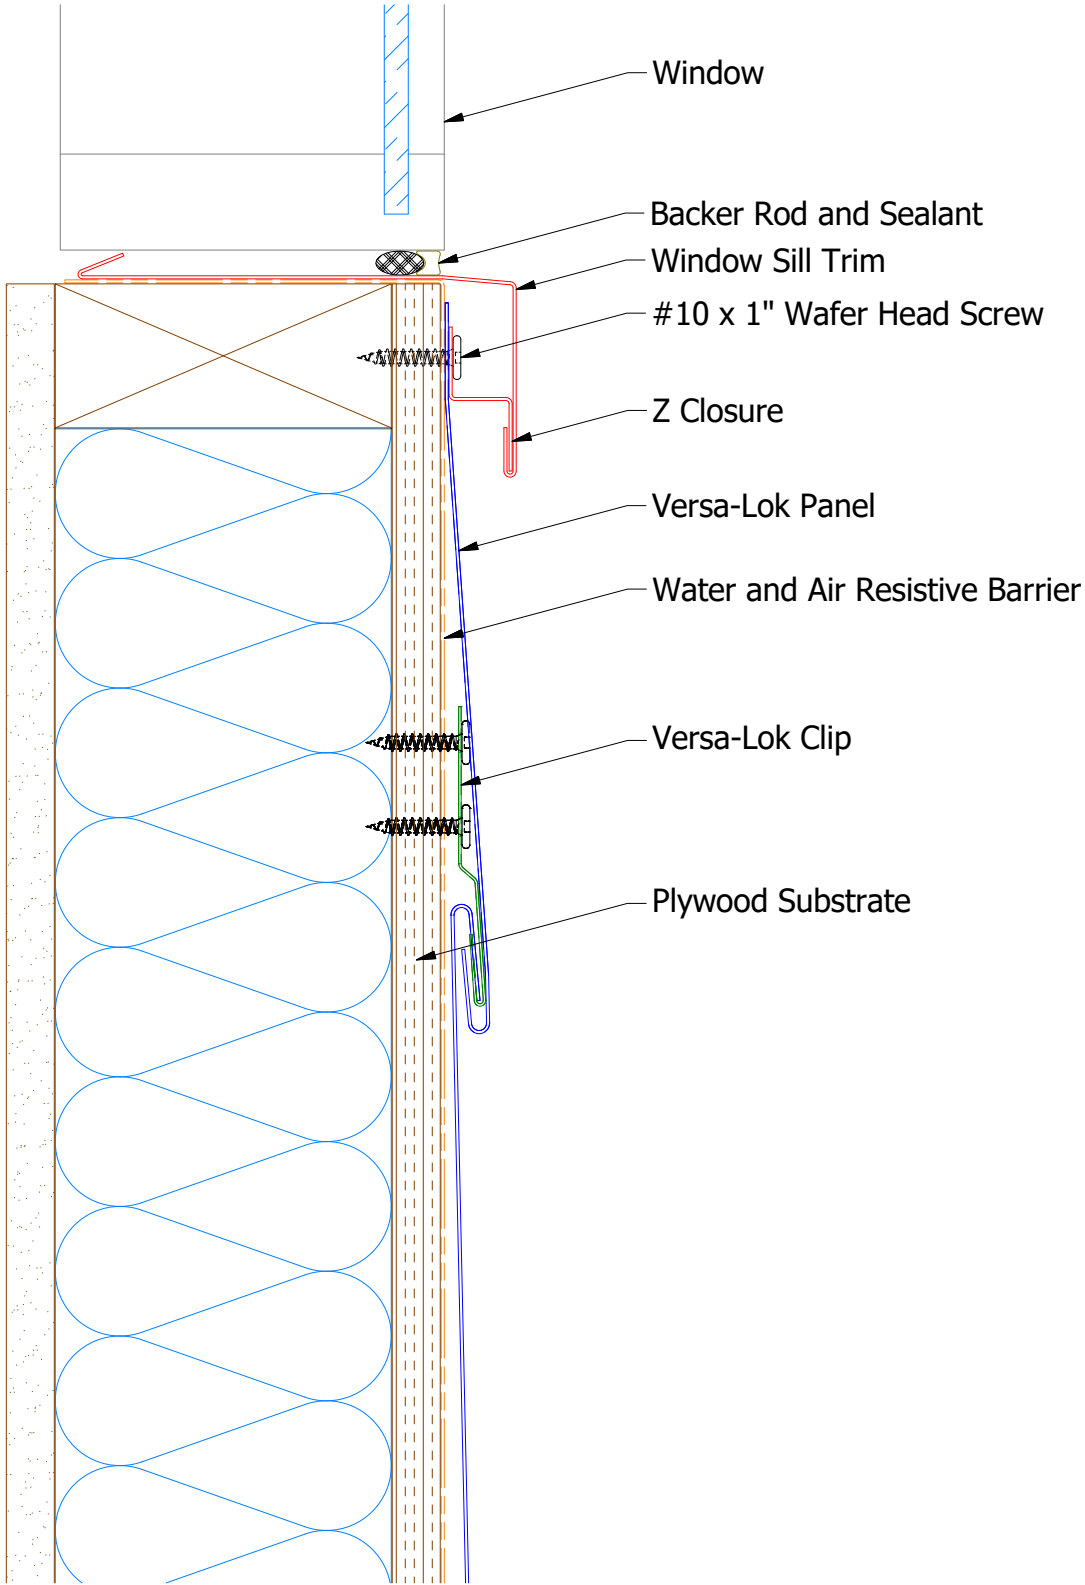

VLA670 - Window Sill Trim

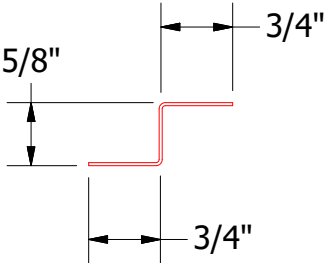

VLA681 - Support Z

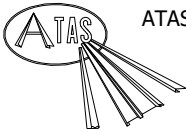

ATAS INTERNATIONAL, INC
Allentown PA
610-395-8445
Mesa AZ
480-558-7210

TITLE					
Versa-Lok Window Sill Detail					
REV. NO.	DATE	DESCRIPTION OF REVISION	BY	APP	DWG. NO.
					DR KRK DATE 2/10/2016
02	11/16/2021	Updated Trim Dimensions	KRK		APP DAS DATE 8/8/16
01	10/13/2021	Removed Screw going into Window Sill Trim	KRK		SH. SIZE B SCALE X:X

Note: * denotes color side.